
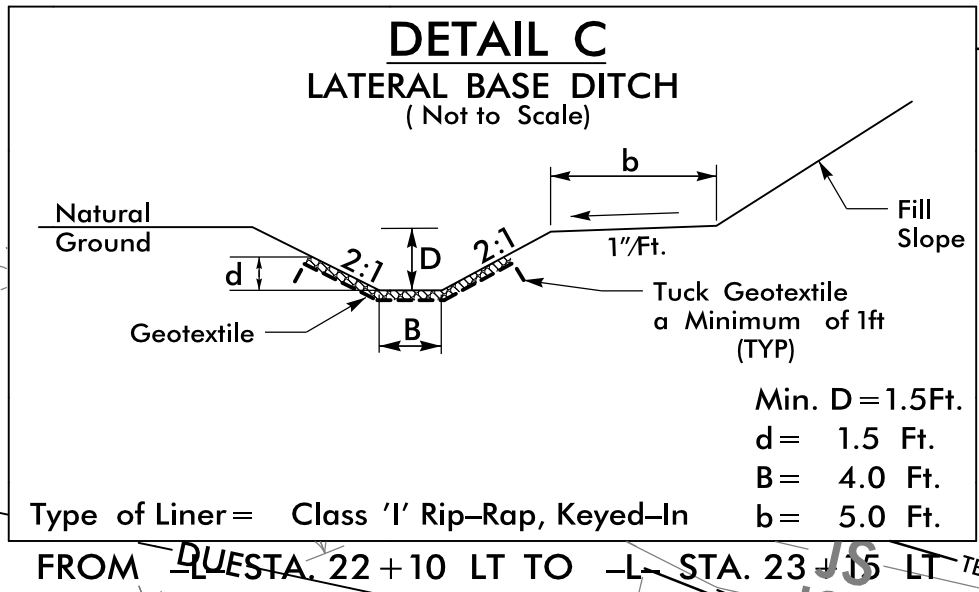
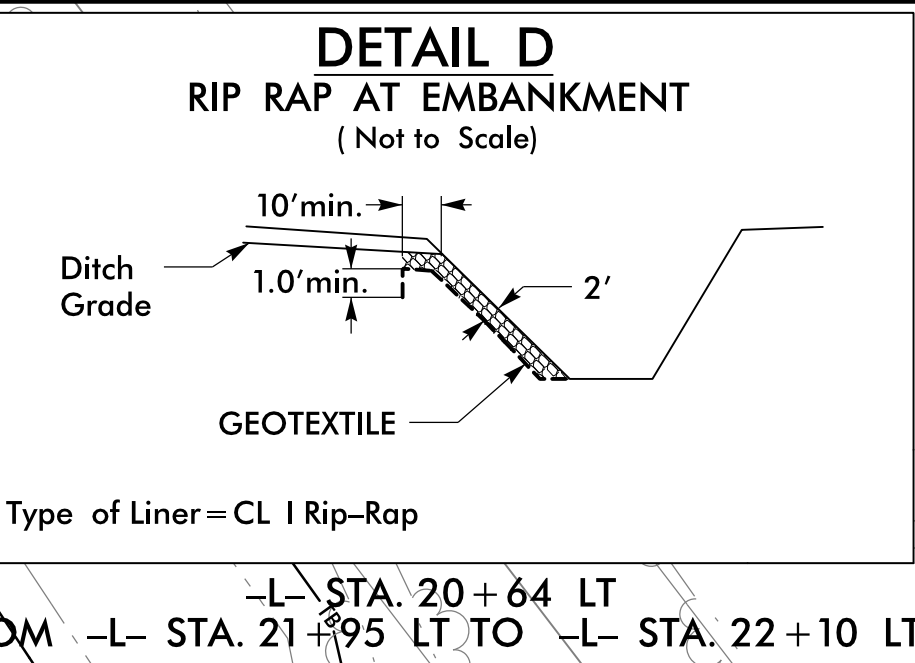
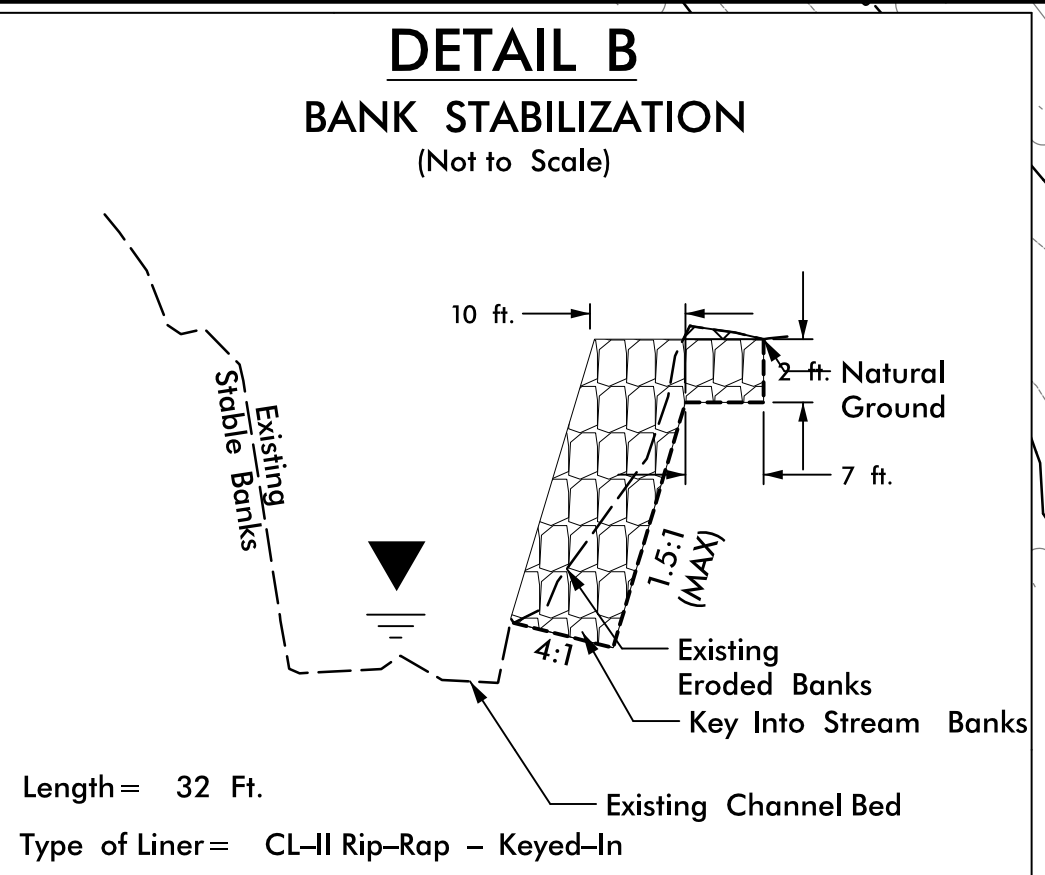
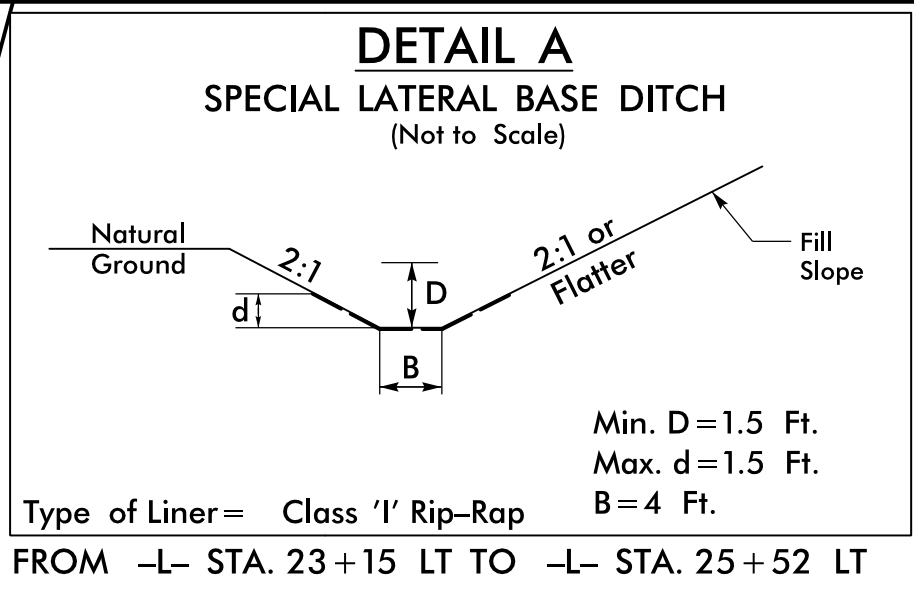


8/17/99

5/27/2025
R:\Environmental\Design\SH1\RI138_ec.psh09.dgn
Smith


stv STV Engineers, Inc.
2151 Hawkins Street, Suite 1400
Charlotte, NC 28203
NC License Number F-0991

PROJECT REFERENCE NO.	SHEET NO.
BP10-R013	EC-9/CONST 5

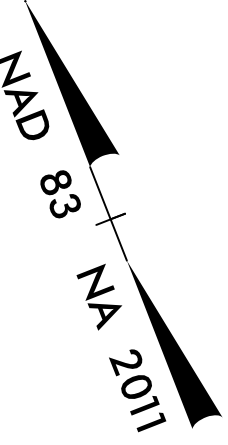

50 x 15 x 3
1.5 inch Skimmer
with 0.625 inch
Orifice Diameter
4 ft. weir
ID 5.1

64 x 32 x 3
1.5 inch Skimmer
with 1.25 inch
Orifice Diameter
8 ft. weir
ID 5.2

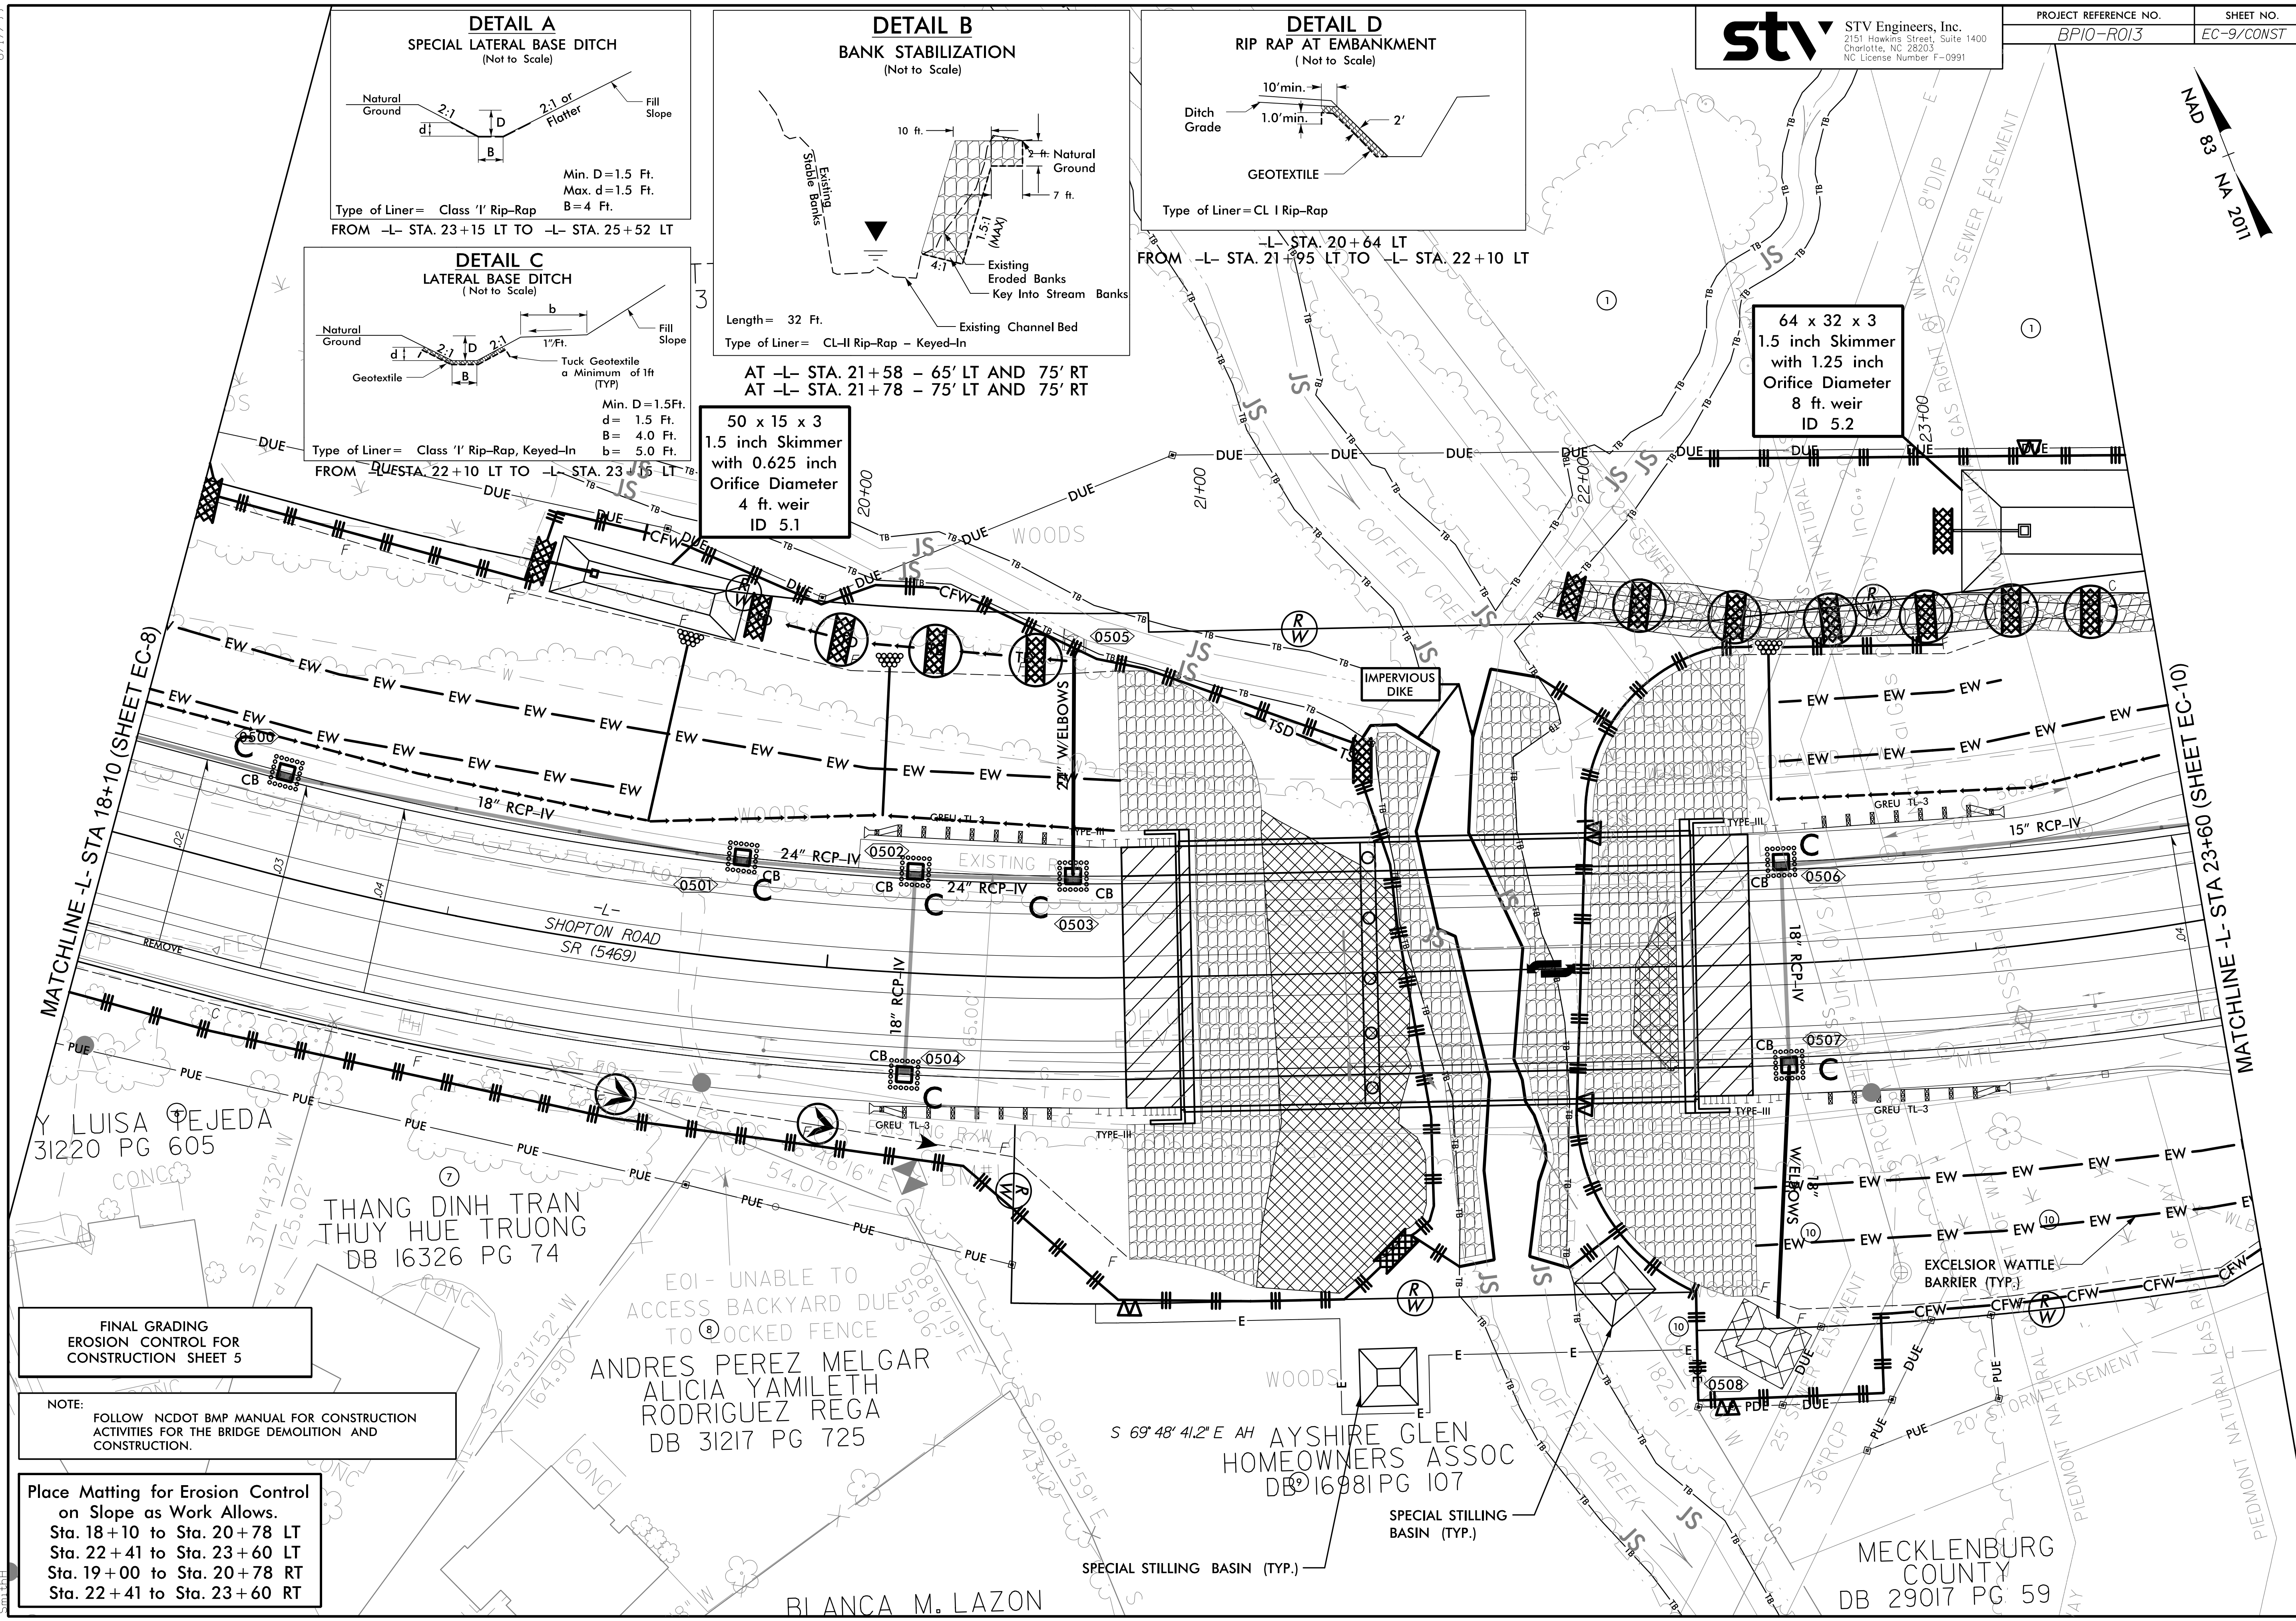

FINAL GRADING
EROSION CONTROL FOR
CONSTRUCTION SHEET 5

NOTE:
FOLLOW NCDOT BMP MANUAL FOR CONSTRUCTION
ACTIVITIES FOR THE BRIDGE DEMOLITION AND
CONSTRUCTION.

Place Matting for Erosion Control
on Slope as Work Allows.
Sta. 18+10 to Sta. 20+78 LT
Sta. 22+41 to Sta. 23+60 LT
Sta. 19+00 to Sta. 20+78 RT
Sta. 22+41 to Sta. 23+60 RT

ANDRES PEREZ MELGAR
ALICIA YAMILETH
RODRIGUEZ REGA
DB 31217 PG 725

AYSHIRE GLEN
HOMEOWNERS ASSOC
DB 16981 PG 107

MECKLENBURG
COUNTY
DB 29017 PG 59

BLANCA M. LAZON