

8/17/99


FINAL GRADING
EROSION CONTROL FOR
CONSTRUCTION SHEET 7

NOTE: UTILIZE FABRIC INSERT INLET PROTECTIONS IN LIEU
OF ROCK INLET SEDIMENT TRAP TYPE C WHERE WATER
MAY POND ON THE ROADWAY IN AREAS WHERE LIVE
TRAFFIC IS PRESENT.

stv STV Engineers, Inc.
2151 Hawkins Street, Suite 1400
Charlotte, NC 28203
NC License Number F-0991

PROJECT REFERENCE NO.	SHEET NO.
BP10-R013	EC-II/CONST 7

NAD 83 NA 2011

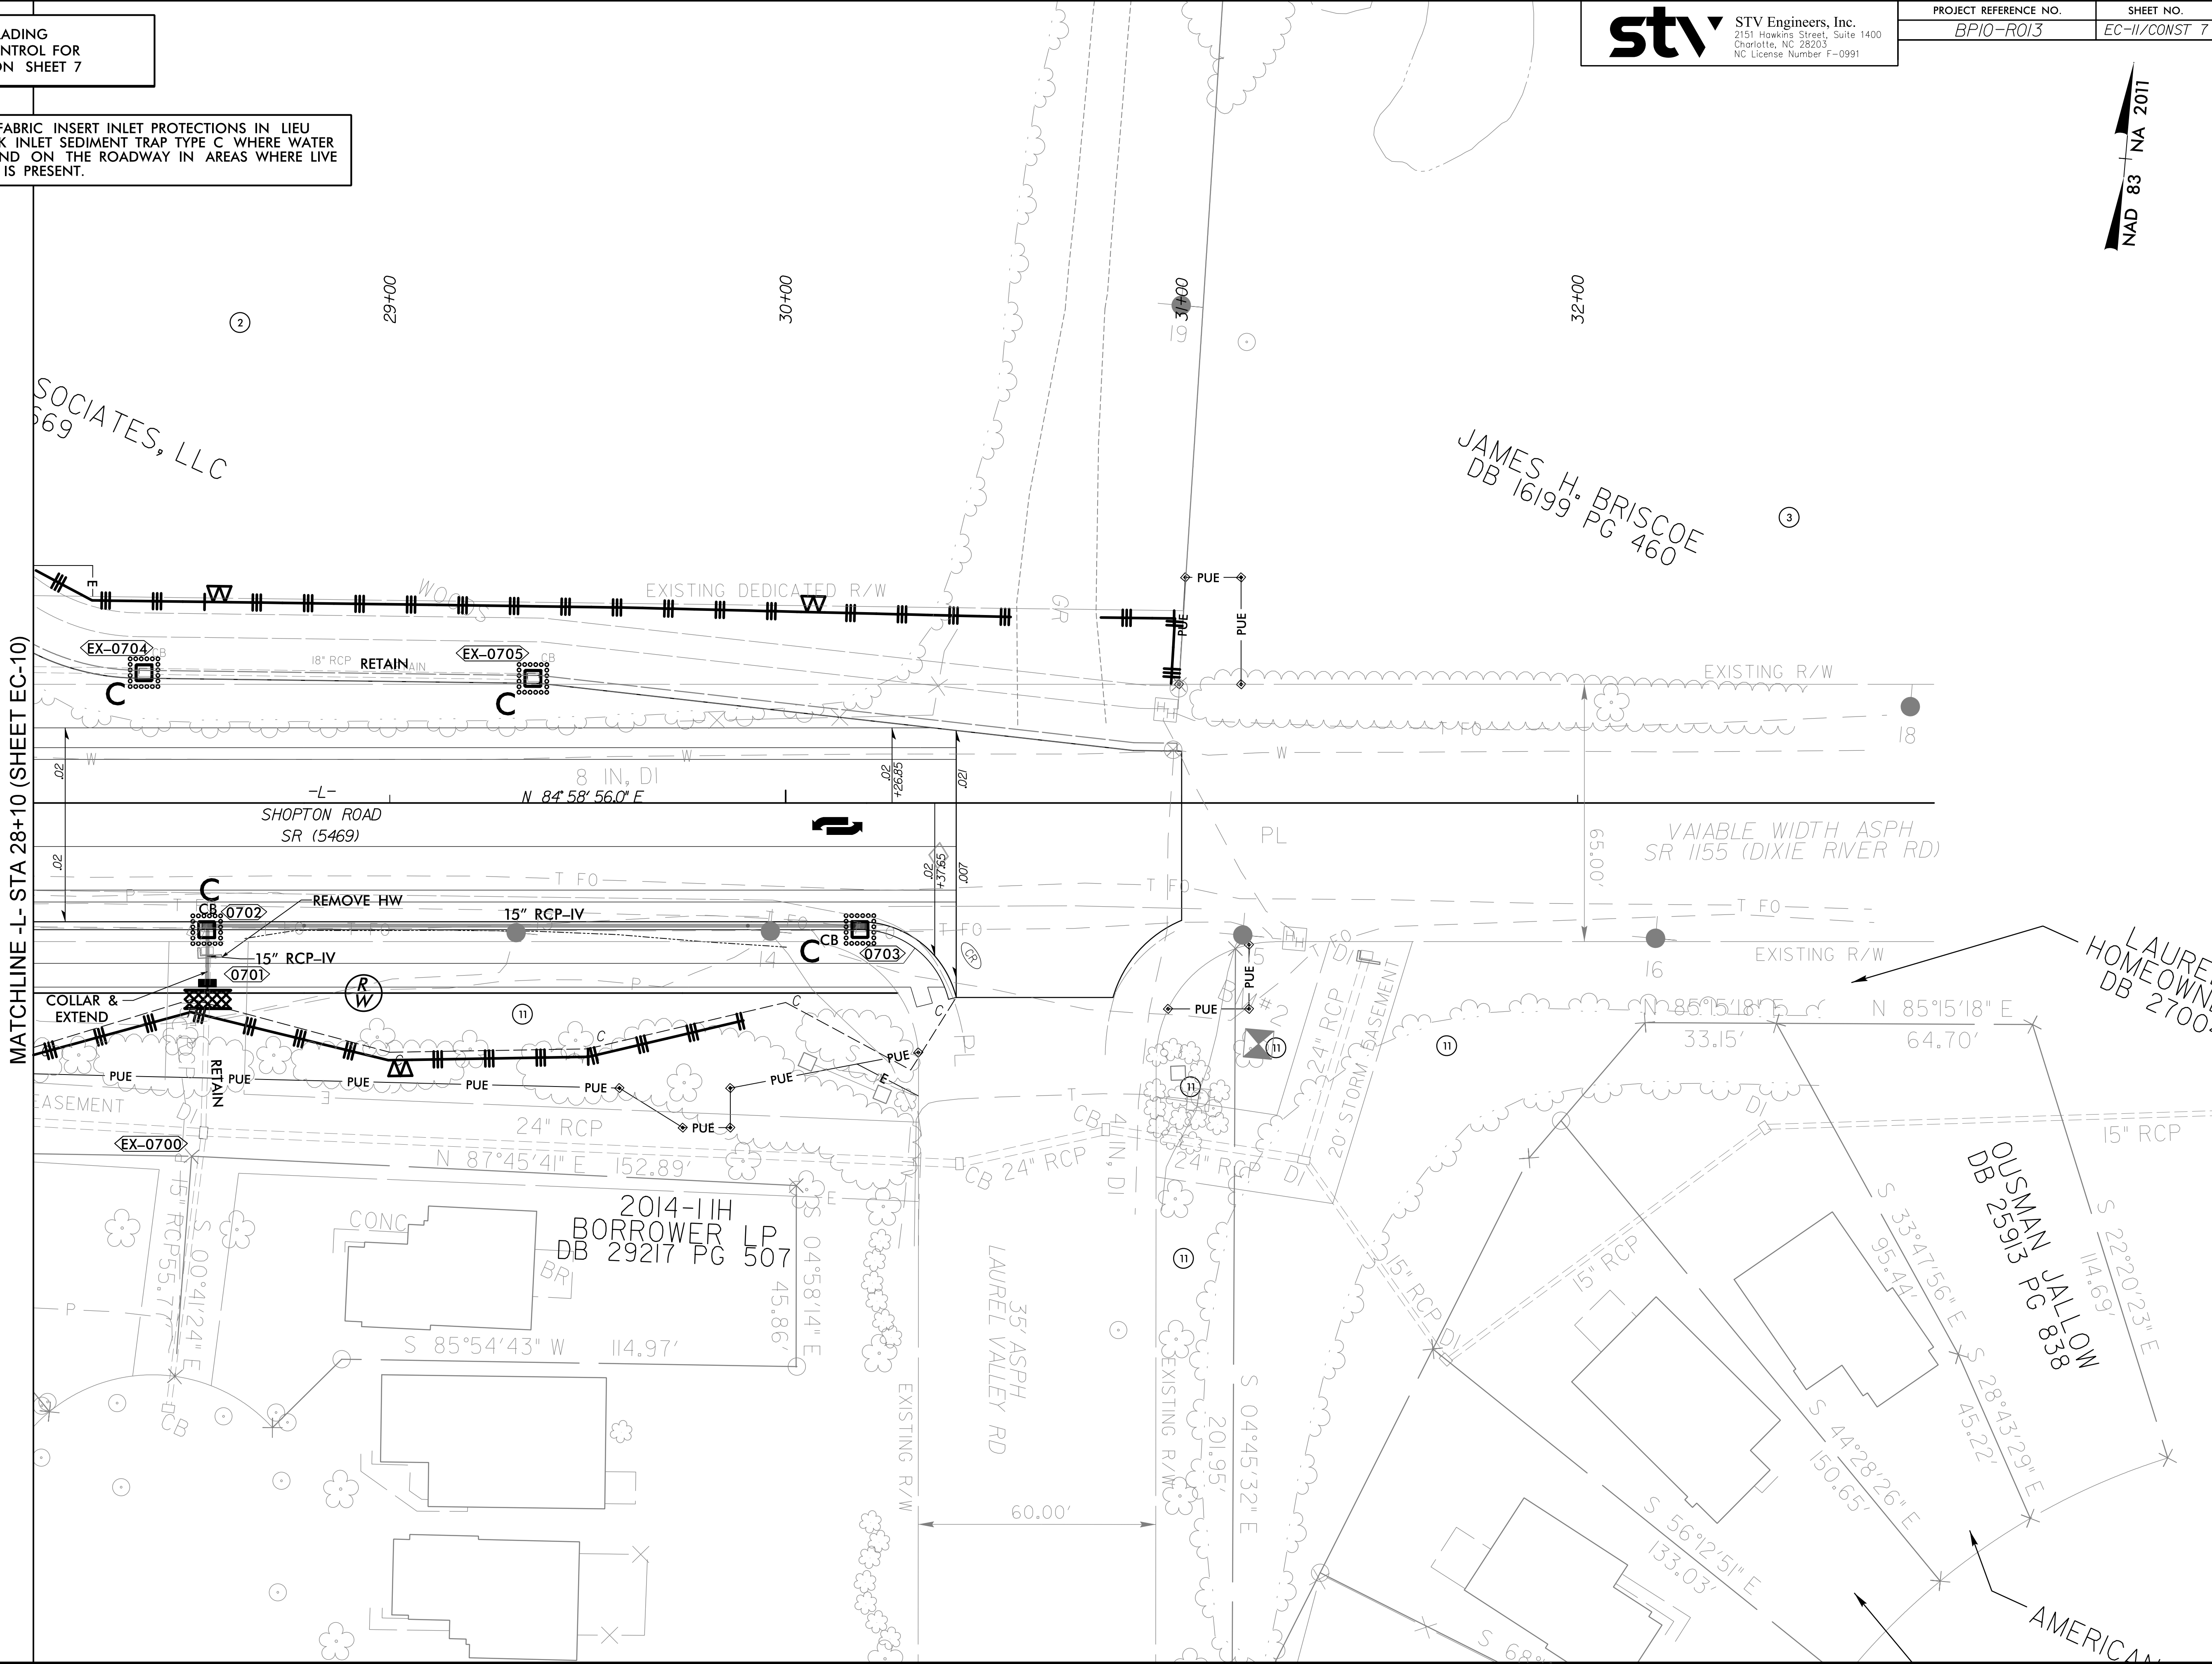

5/27/2025
R:\Environmental\Design\SH1\RI38_ec.psh1.dgn
Smith