


9:26:54 AM
c:\pwworking\hmm\Rail Transit\Job-66165\d0170065 B5716.EC.psh05.cgdgn
iso-plordan

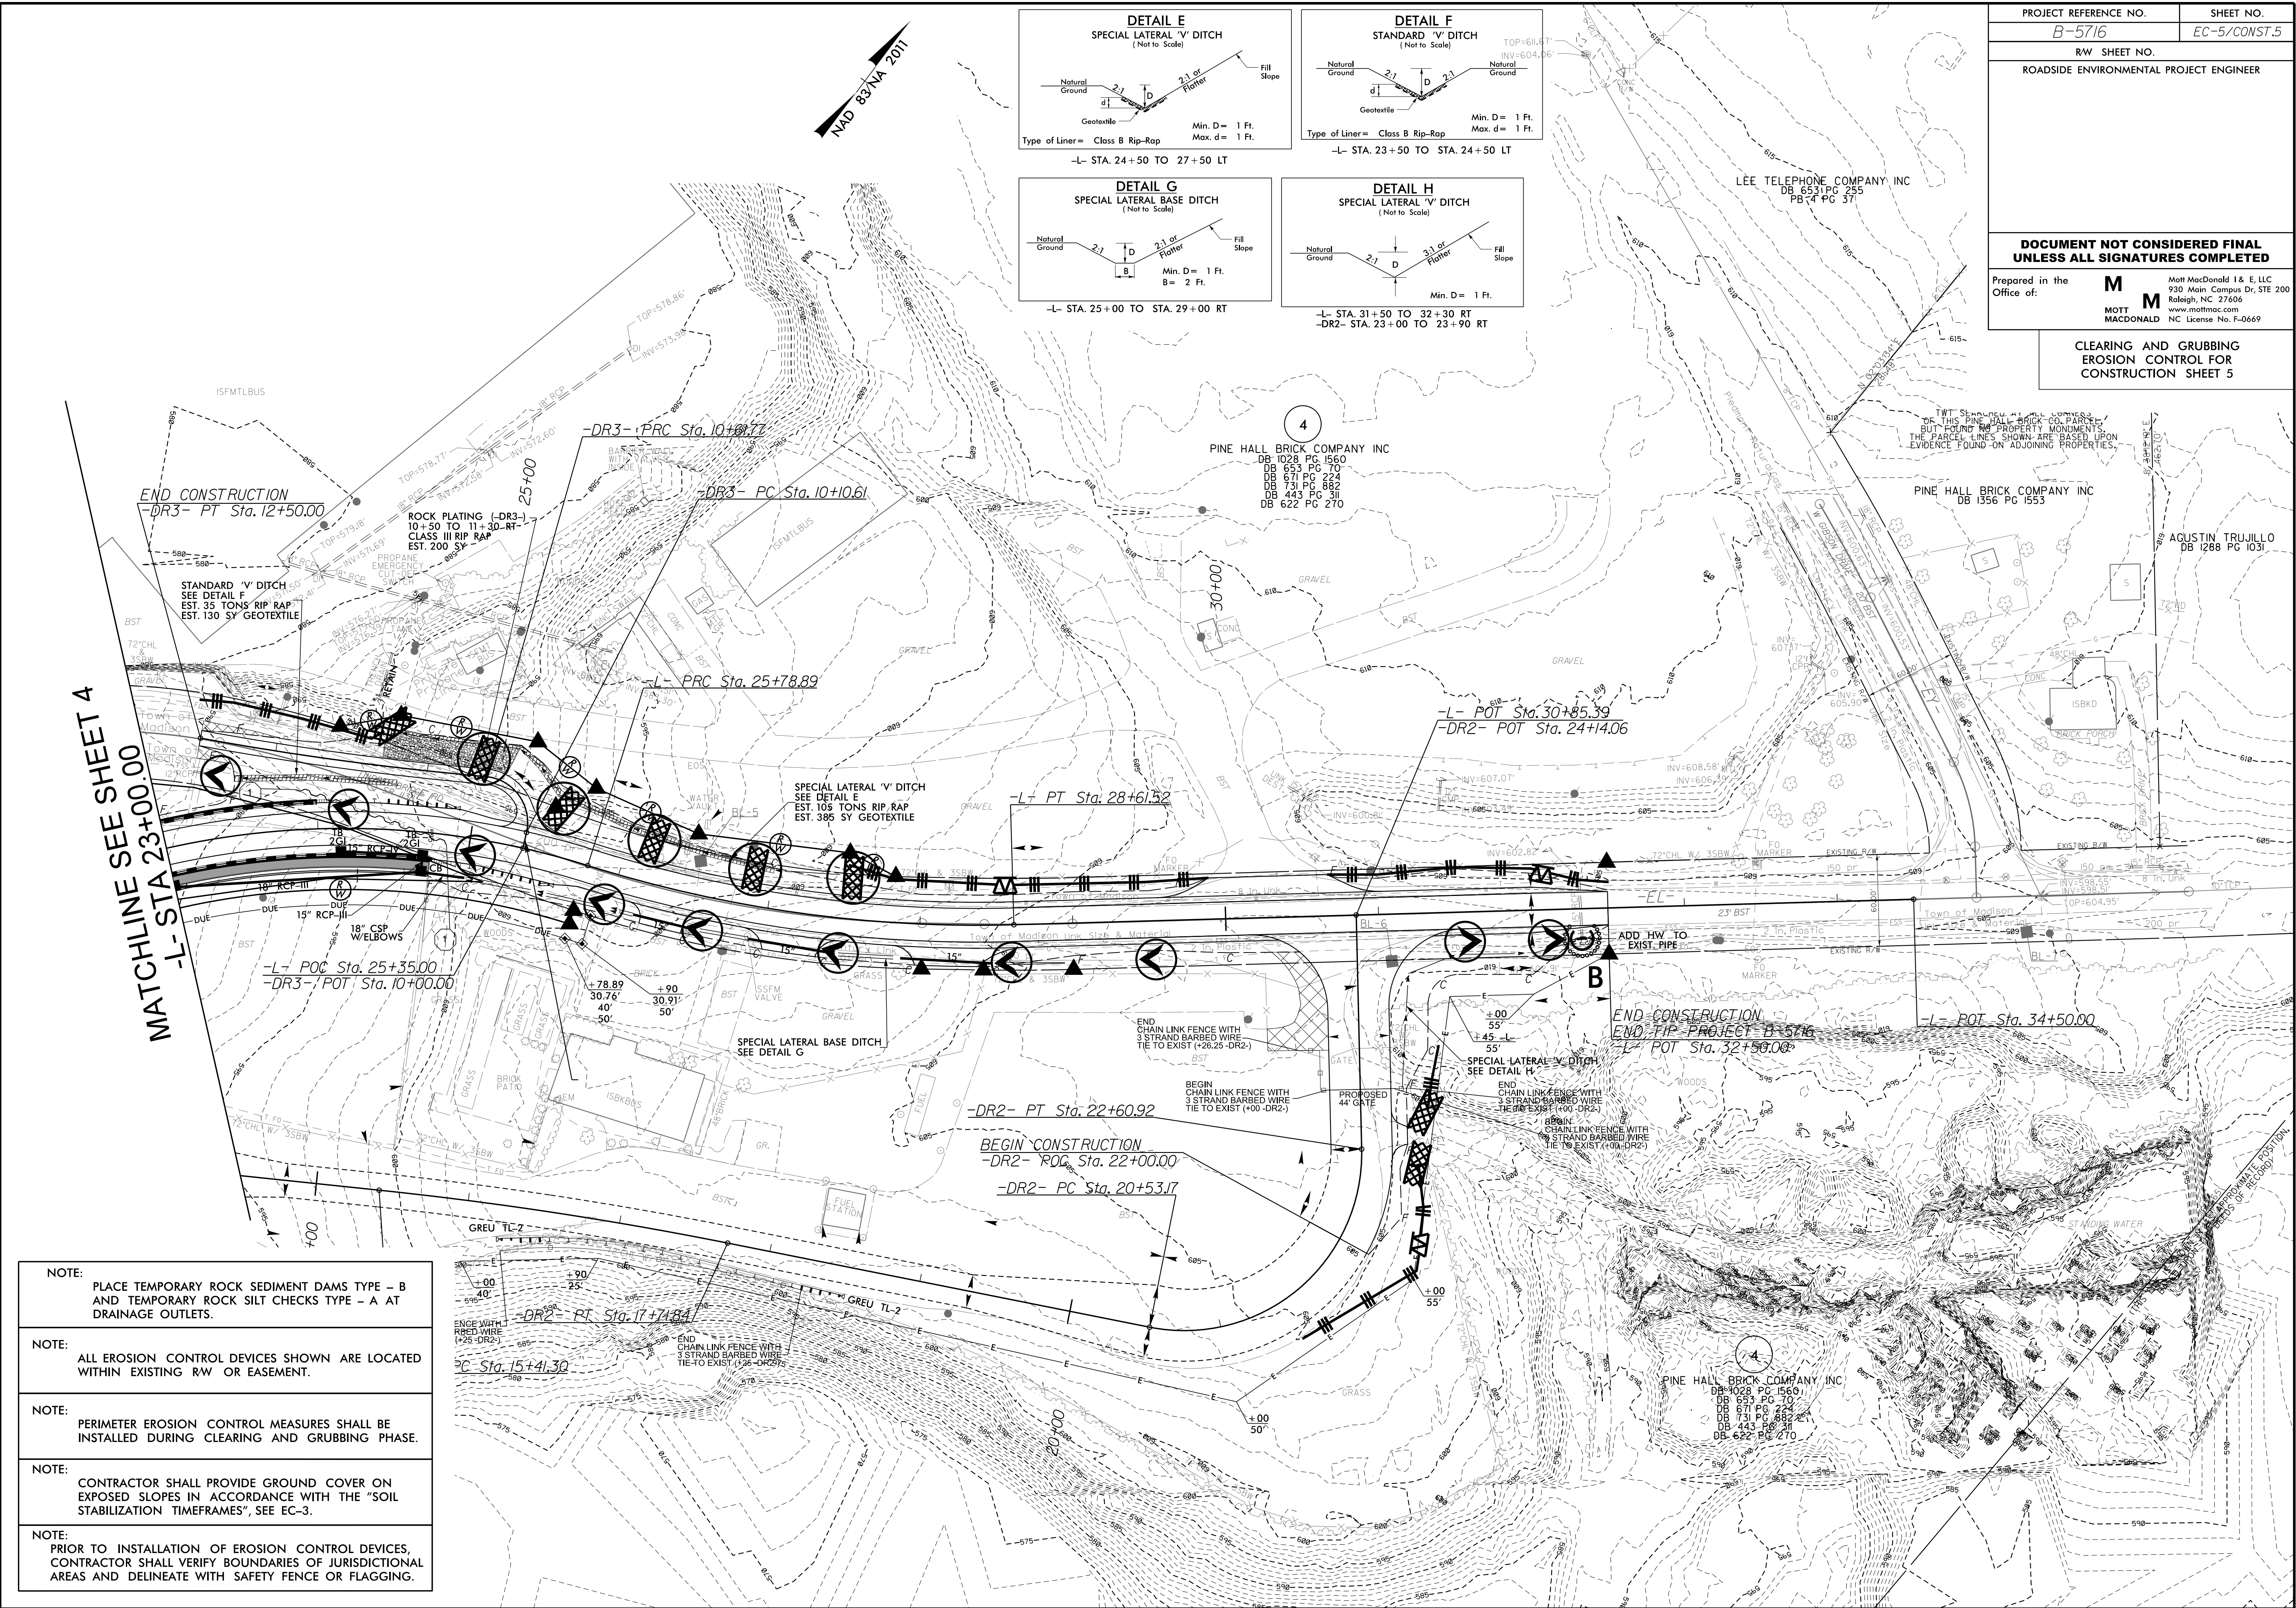

PROJECT REFERENCE NO.	SHEET NO.
B-5716	EC-5/CONST.5
RW SHEET NO.	
ROADSIDE ENVIRONMENTAL PROJECT ENGINEER	
DOCUMENT NOT CONSIDERED FINAL UNLESS ALL SIGNATURES COMPLETED	
Prepared in the Office of:	Mott MacDonald 1 & E, LLC 930 Main Campus Dr, STE 200 Raleigh, NC 27606 www.mottmac.com MOTT MACDONALD NC License No. F-0669
CLEARING AND GRUBBING EROSION CONTROL FOR CONSTRUCTION SHEET 5	