


CLEARING AND GRUBBING
EROSION CONTROL FOR
CONSTRUCTION SHEET 4

NOTE:
PLACE TEMPORARY ROCK SEDIMENT DAMS TYPE - B
AND TEMPORARY ROCK SILT CHECKS TYPE - A AT
DRAINAGE OUTLETS.



- 1 BILLY JOE HODGSON
DB 294 PG 239
- 2 JUDY BIVENS
DB 265 PG 268
- 3 DAVID ANDERSON
DB 265 PG 267

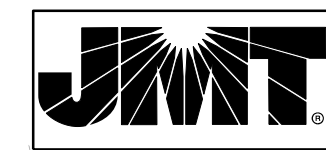

Johnson, Mirman, & Thompson Inc.
4700 Falls of Neuse Rd, Suite 100,
Raleigh, NC, 27609
License No: C-3097

WEATHERILL
ENGINEERING
WE Design your Tomorrow ...
1223 Jones Franklin Road
Raleigh, NC 27606
(919) 851-8077
NC License F-0377

PROJECT REFERENCE NO.		SHEET NO.
R-5863		EC-4/CONST. 4
RW SHEET NO.		
ROADWAY DESIGN ENGINEER		HYDRAULICS ENGINEER

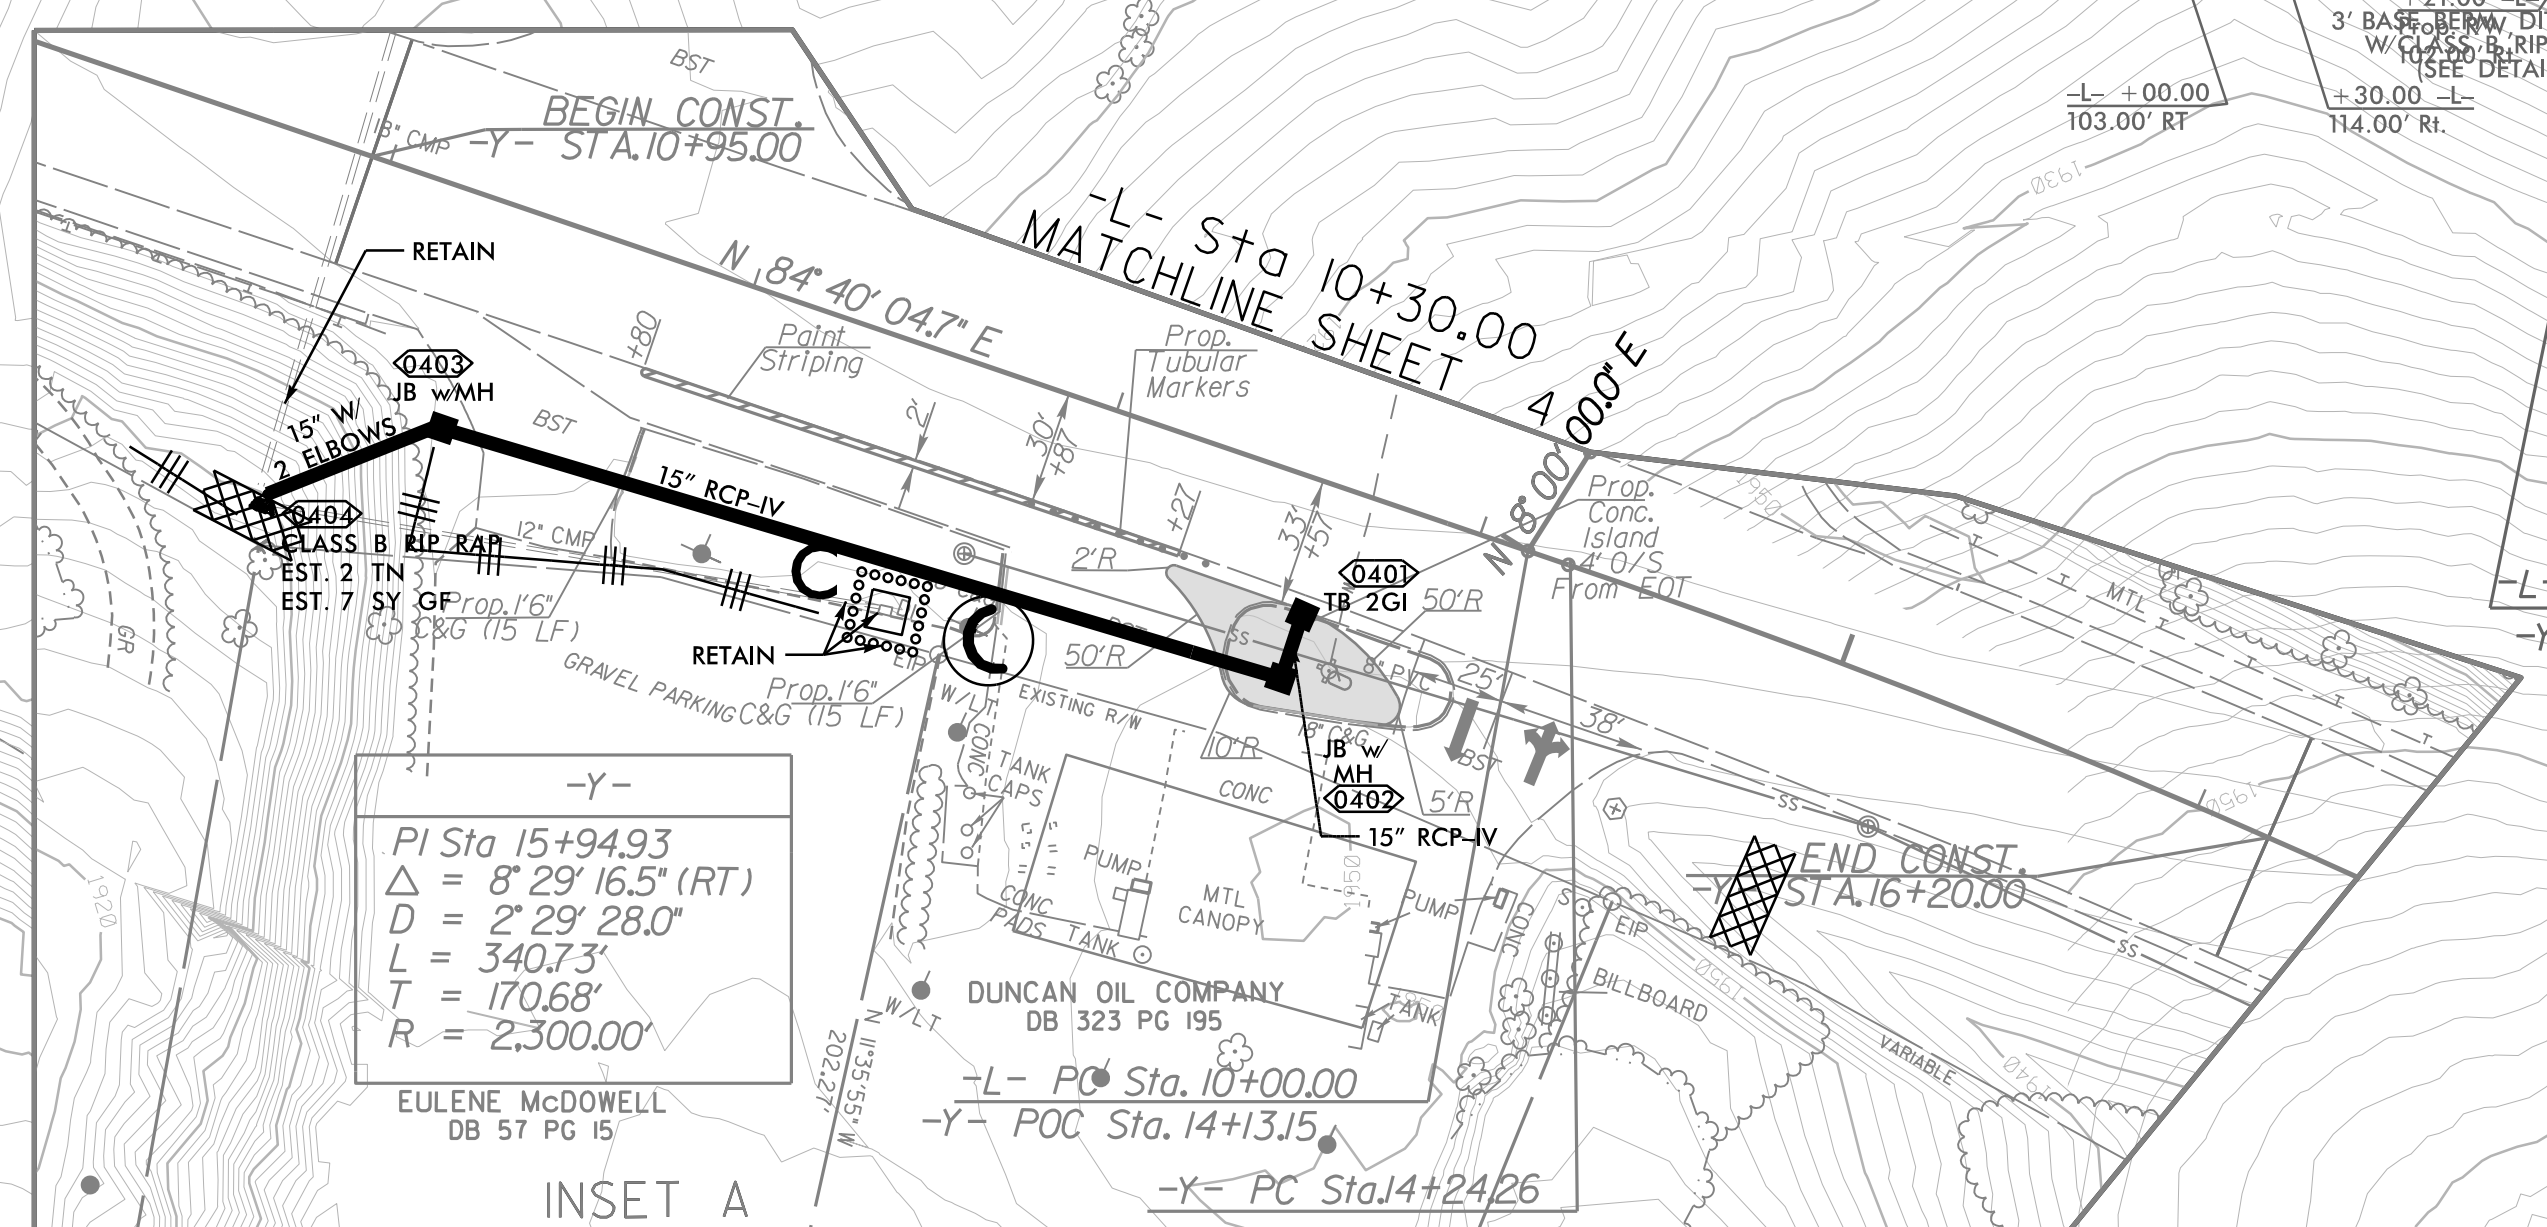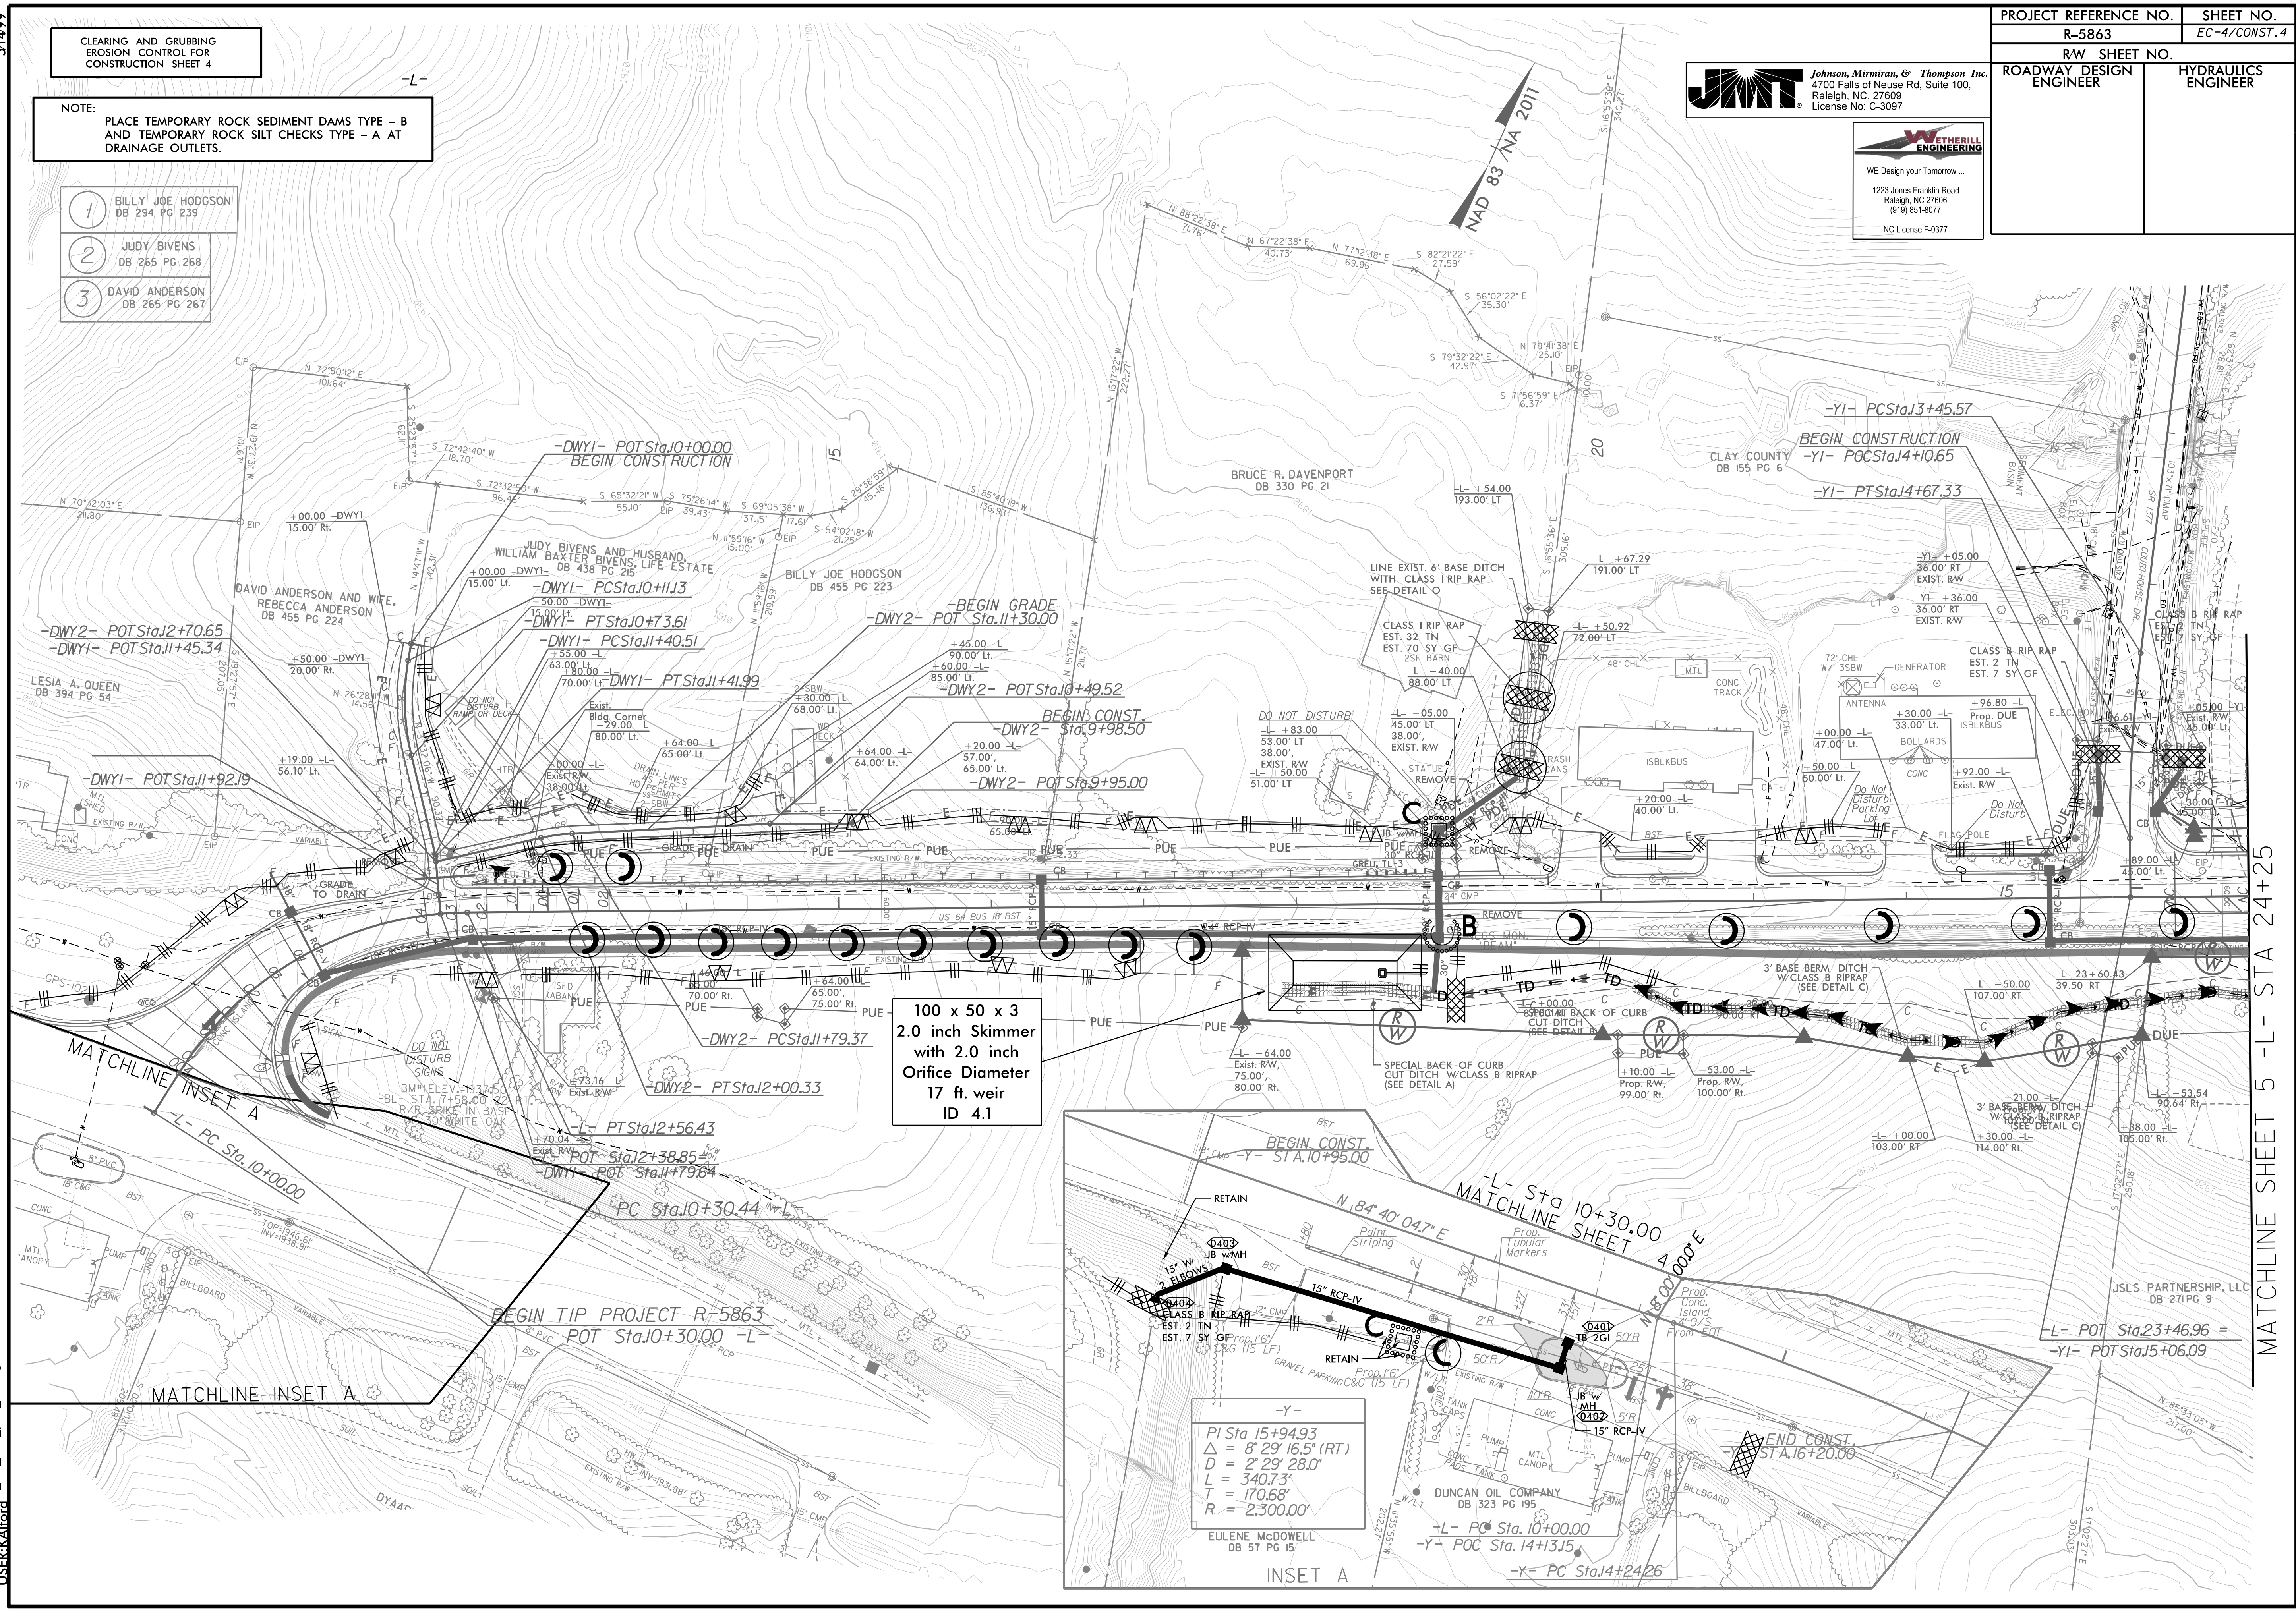

MATCHLINE SHEET 5 - L- STA 24+25