

CLEARING AND GRUBBING
EROSION CONTROL FOR
CONSTRUCTION SHEET 6

NOTE:
PLACE TEMPORARY ROCK SEDIMENT DAMS TYPE - B
AND TEMPORARY ROCK SILT CHECKS TYPE - A AT
DRAINAGE OUTLETS.

INSTALL PIPE(S) IN JURISDICTIONAL AREAS WITHOUT IMPACTING STREAM UNTIL
AREA STABILIZED AND ACCORDING TO NCDOT BEST MANAGEMENT
PRACTICES FOR CONSTRUCTION AND MAINTENANCE ACTIVITIES MANUAL.

18 HAYESVILLE MARKETING
AND STAFFING, LLC
DB 437 PG 93
19 DOROTHY MOORE, widow
DB 53 PG 67

RICHARD E. OSBORN
DB 297 PG 250

RANDALL MOORE and
HOLLY ROLLINS
DB 433 PG 24


30 x 13 x 3
1.5 inch Skimmer
with 0.375 inch
Orifice Diameter
4 ft. weir
ID 6.3

25 x 12 x 3
1.5 inch Skimmer
with 0.375 inch
Orifice Diameter
4 ft. weir
ID 6.4

60 x 25 x 3
1.5 inch Skimmer
with 1.125 inch
Orifice Diameter
5 ft. weir
ID 6.2


22 x 10 x 3
1.5 inch Skimmer
with 0.25 inch
Orifice Diameter
4 ft. weir
ID 6.1

PROJECT REFERENCE NO.		SHEET NO.	
R-5863		EC-6/CONST.6	
RW SHEET NO.			
ROADWAY DESIGN ENGINEER		HYDRAULICS ENGINEER	
DOCUMENT NOT CONSIDERED FINAL UNLESS ALL SIGNATURES COMPLETED			

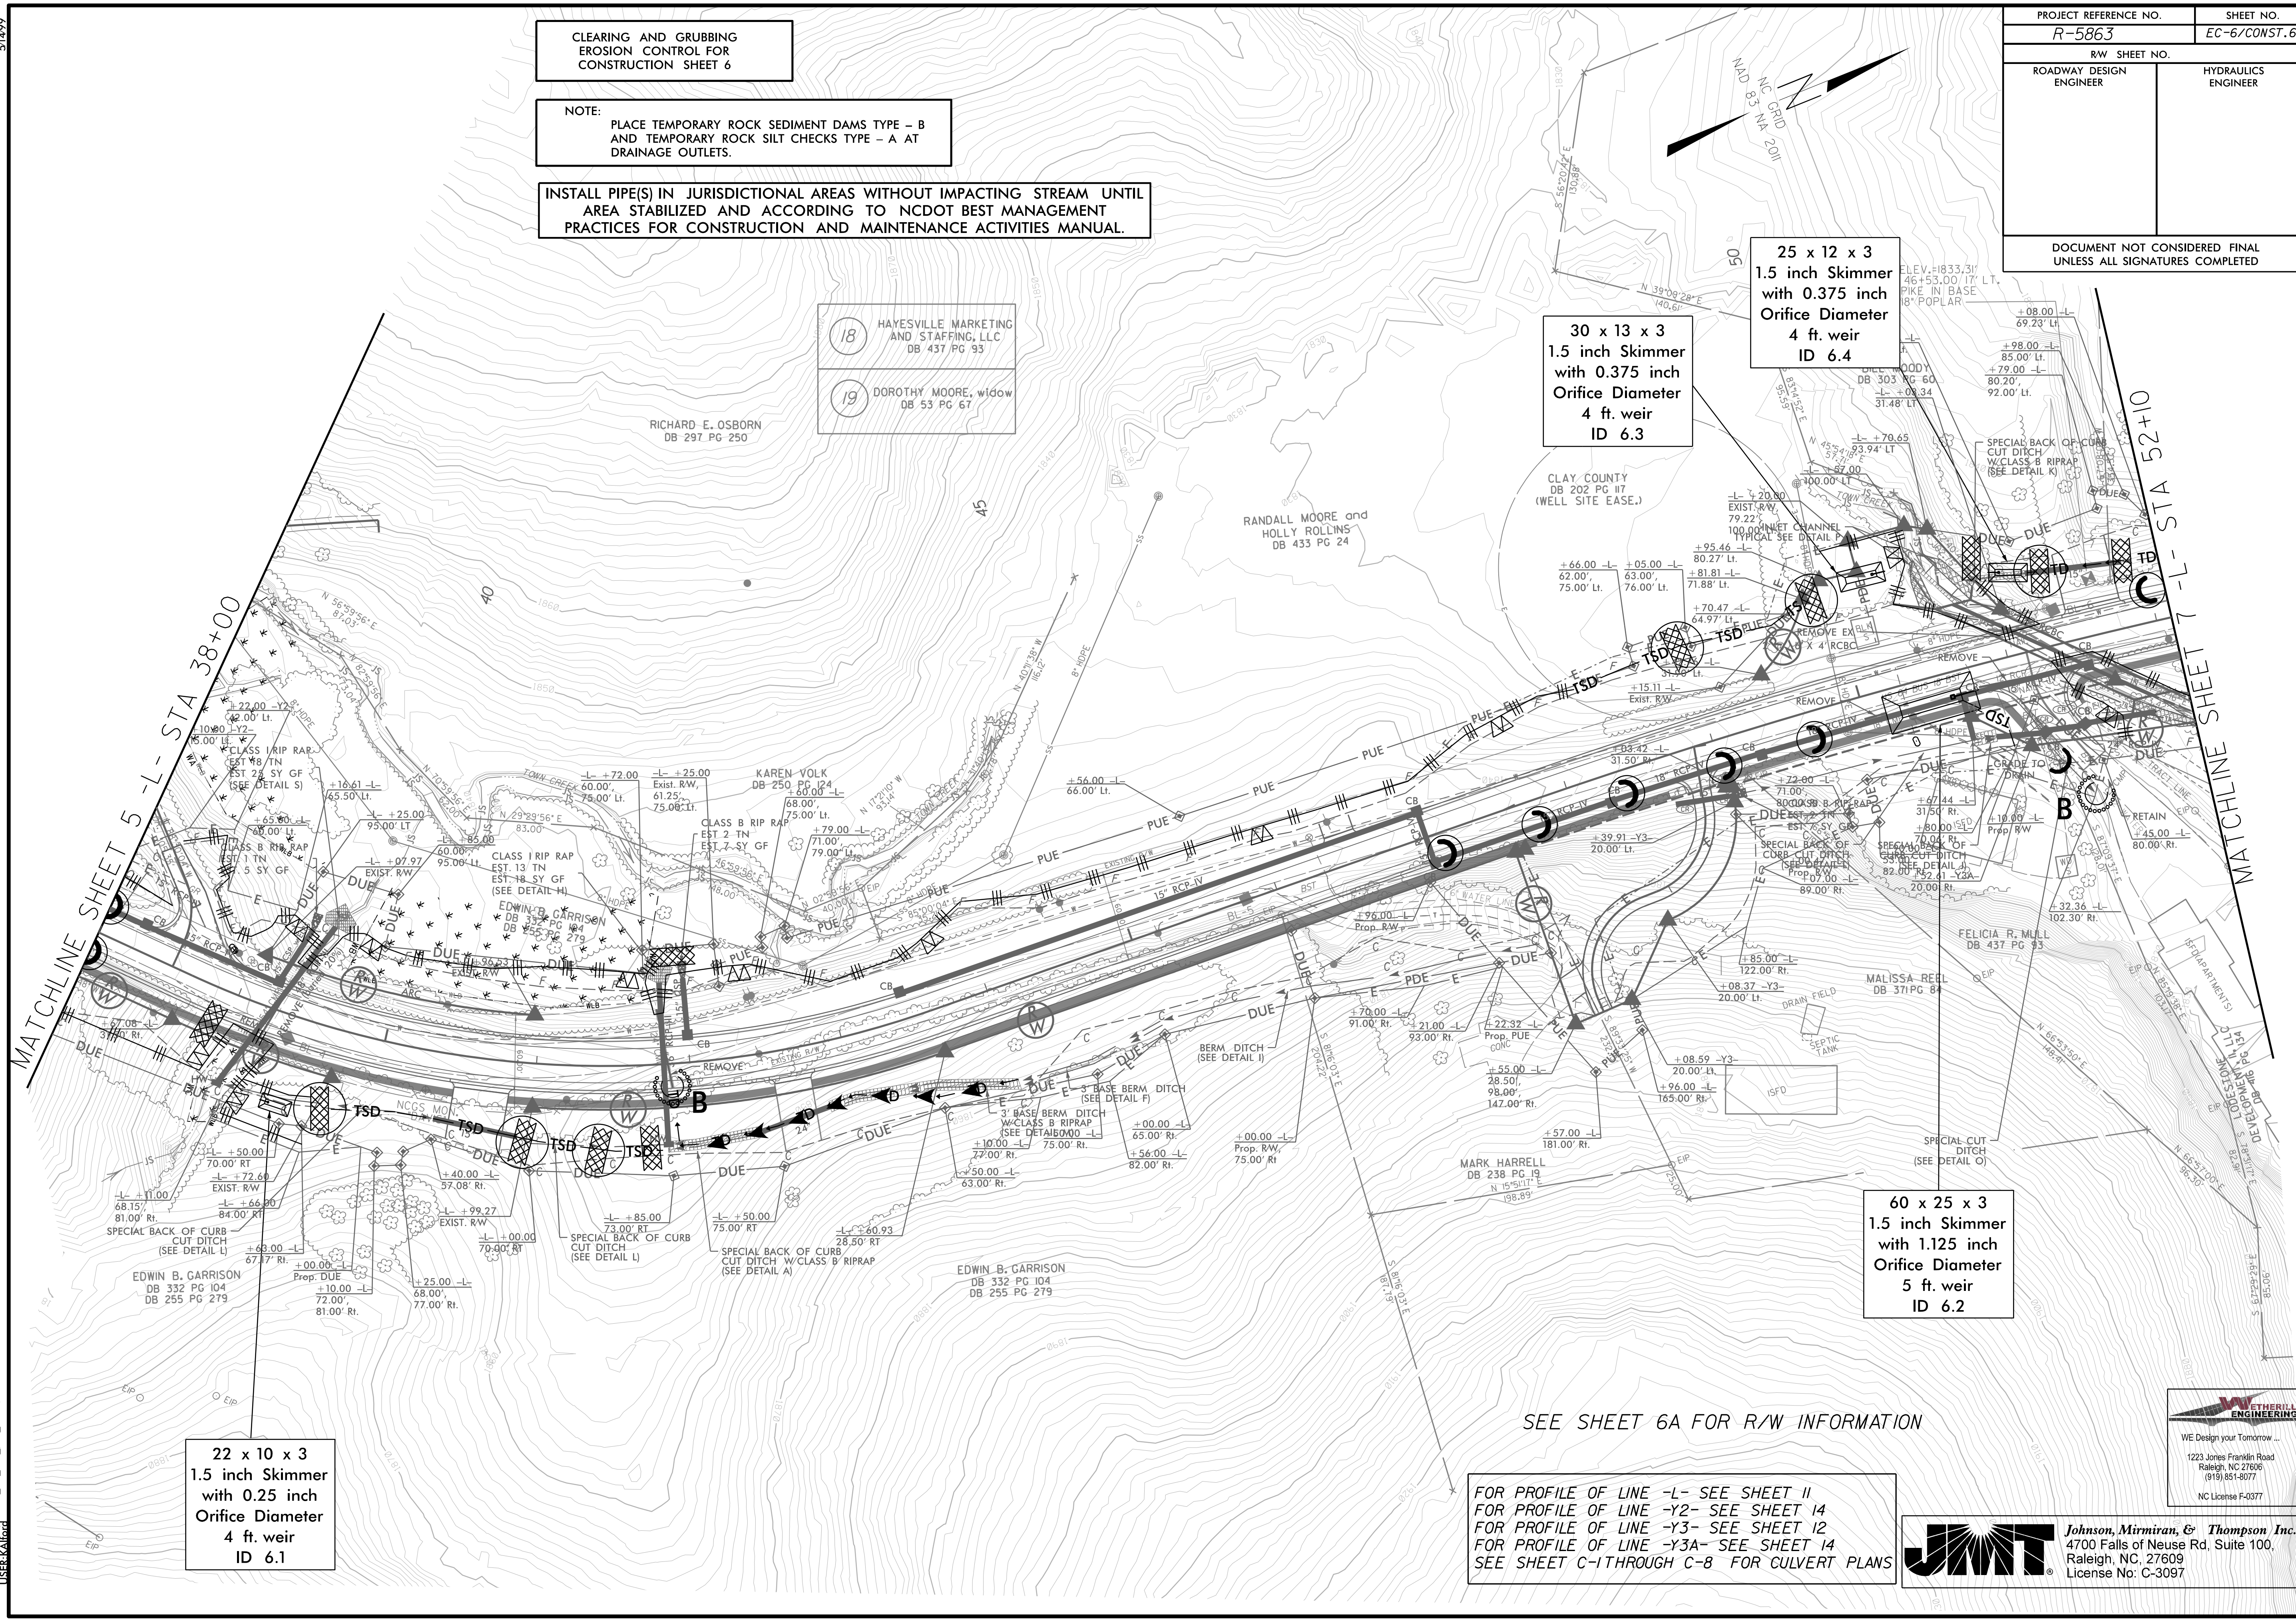

SEE SHEET 6A FOR R/W INFORMATION

FOR PROFILE OF LINE -L- SEE SHEET 11
FOR PROFILE OF LINE -Y2- SEE SHEET 14
FOR PROFILE OF LINE -Y3- SEE SHEET 12
FOR PROFILE OF LINE -Y3A- SEE SHEET 14
SEE SHEET C-1 THROUGH C-8 FOR CULVERT PLANS

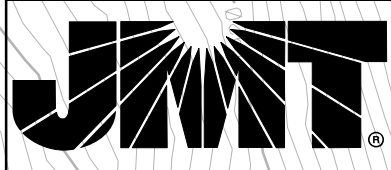

Johnson, Mirmiran, & Thompson Inc.
4700 Falls of Neuse Rd, Suite 100,
Raleigh, NC, 27609
License No: C-3097



WE Design your Tomorrow...
1223 Jones Franklin Road
Raleigh, NC 27606
(919) 851-8077
NC License F-0377