

CLEARING AND GRUBBING
EROSION CONTROL FOR
CONSTRUCTION SHEET 7

NOTE:
PLACE TEMPORARY ROCK SEDIMENT DAMS TYPE - B
AND TEMPORARY ROCK SILT CHECKS TYPE - A AT
DRAINAGE OUTLETS.

INSTALL PIPE(S) IN JURISDICTIONAL AREAS WITHOUT IMPACTING STREAM UNTIL
AREA STABILIZED AND ACCORDING TO NCDOT BEST MANAGEMENT
PRACTICES FOR CONSTRUCTION AND MAINTENANCE ACTIVITIES MANUAL.

THOMAS A. PENLAND
DB 289 PG 205

DORA BELCHER
DB 226 PG 24

KATHY HENSON
DB 305 PG 105


KATHY HENSON
DB 305 PG 105

KATHY HENSON
DB 266 PG 154

ROSELYN C. HUNT
DB 421 PG 144

JAMES BYERS
ESTATE
DB 64 PG 292

PROJECT REFERENCE NO.		SHEET NO.
R-5863		EC-7/CONST.7
R/W SHEET NO.		
ROADWAY DESIGN ENGINEER		HYDRAULICS ENGINEER

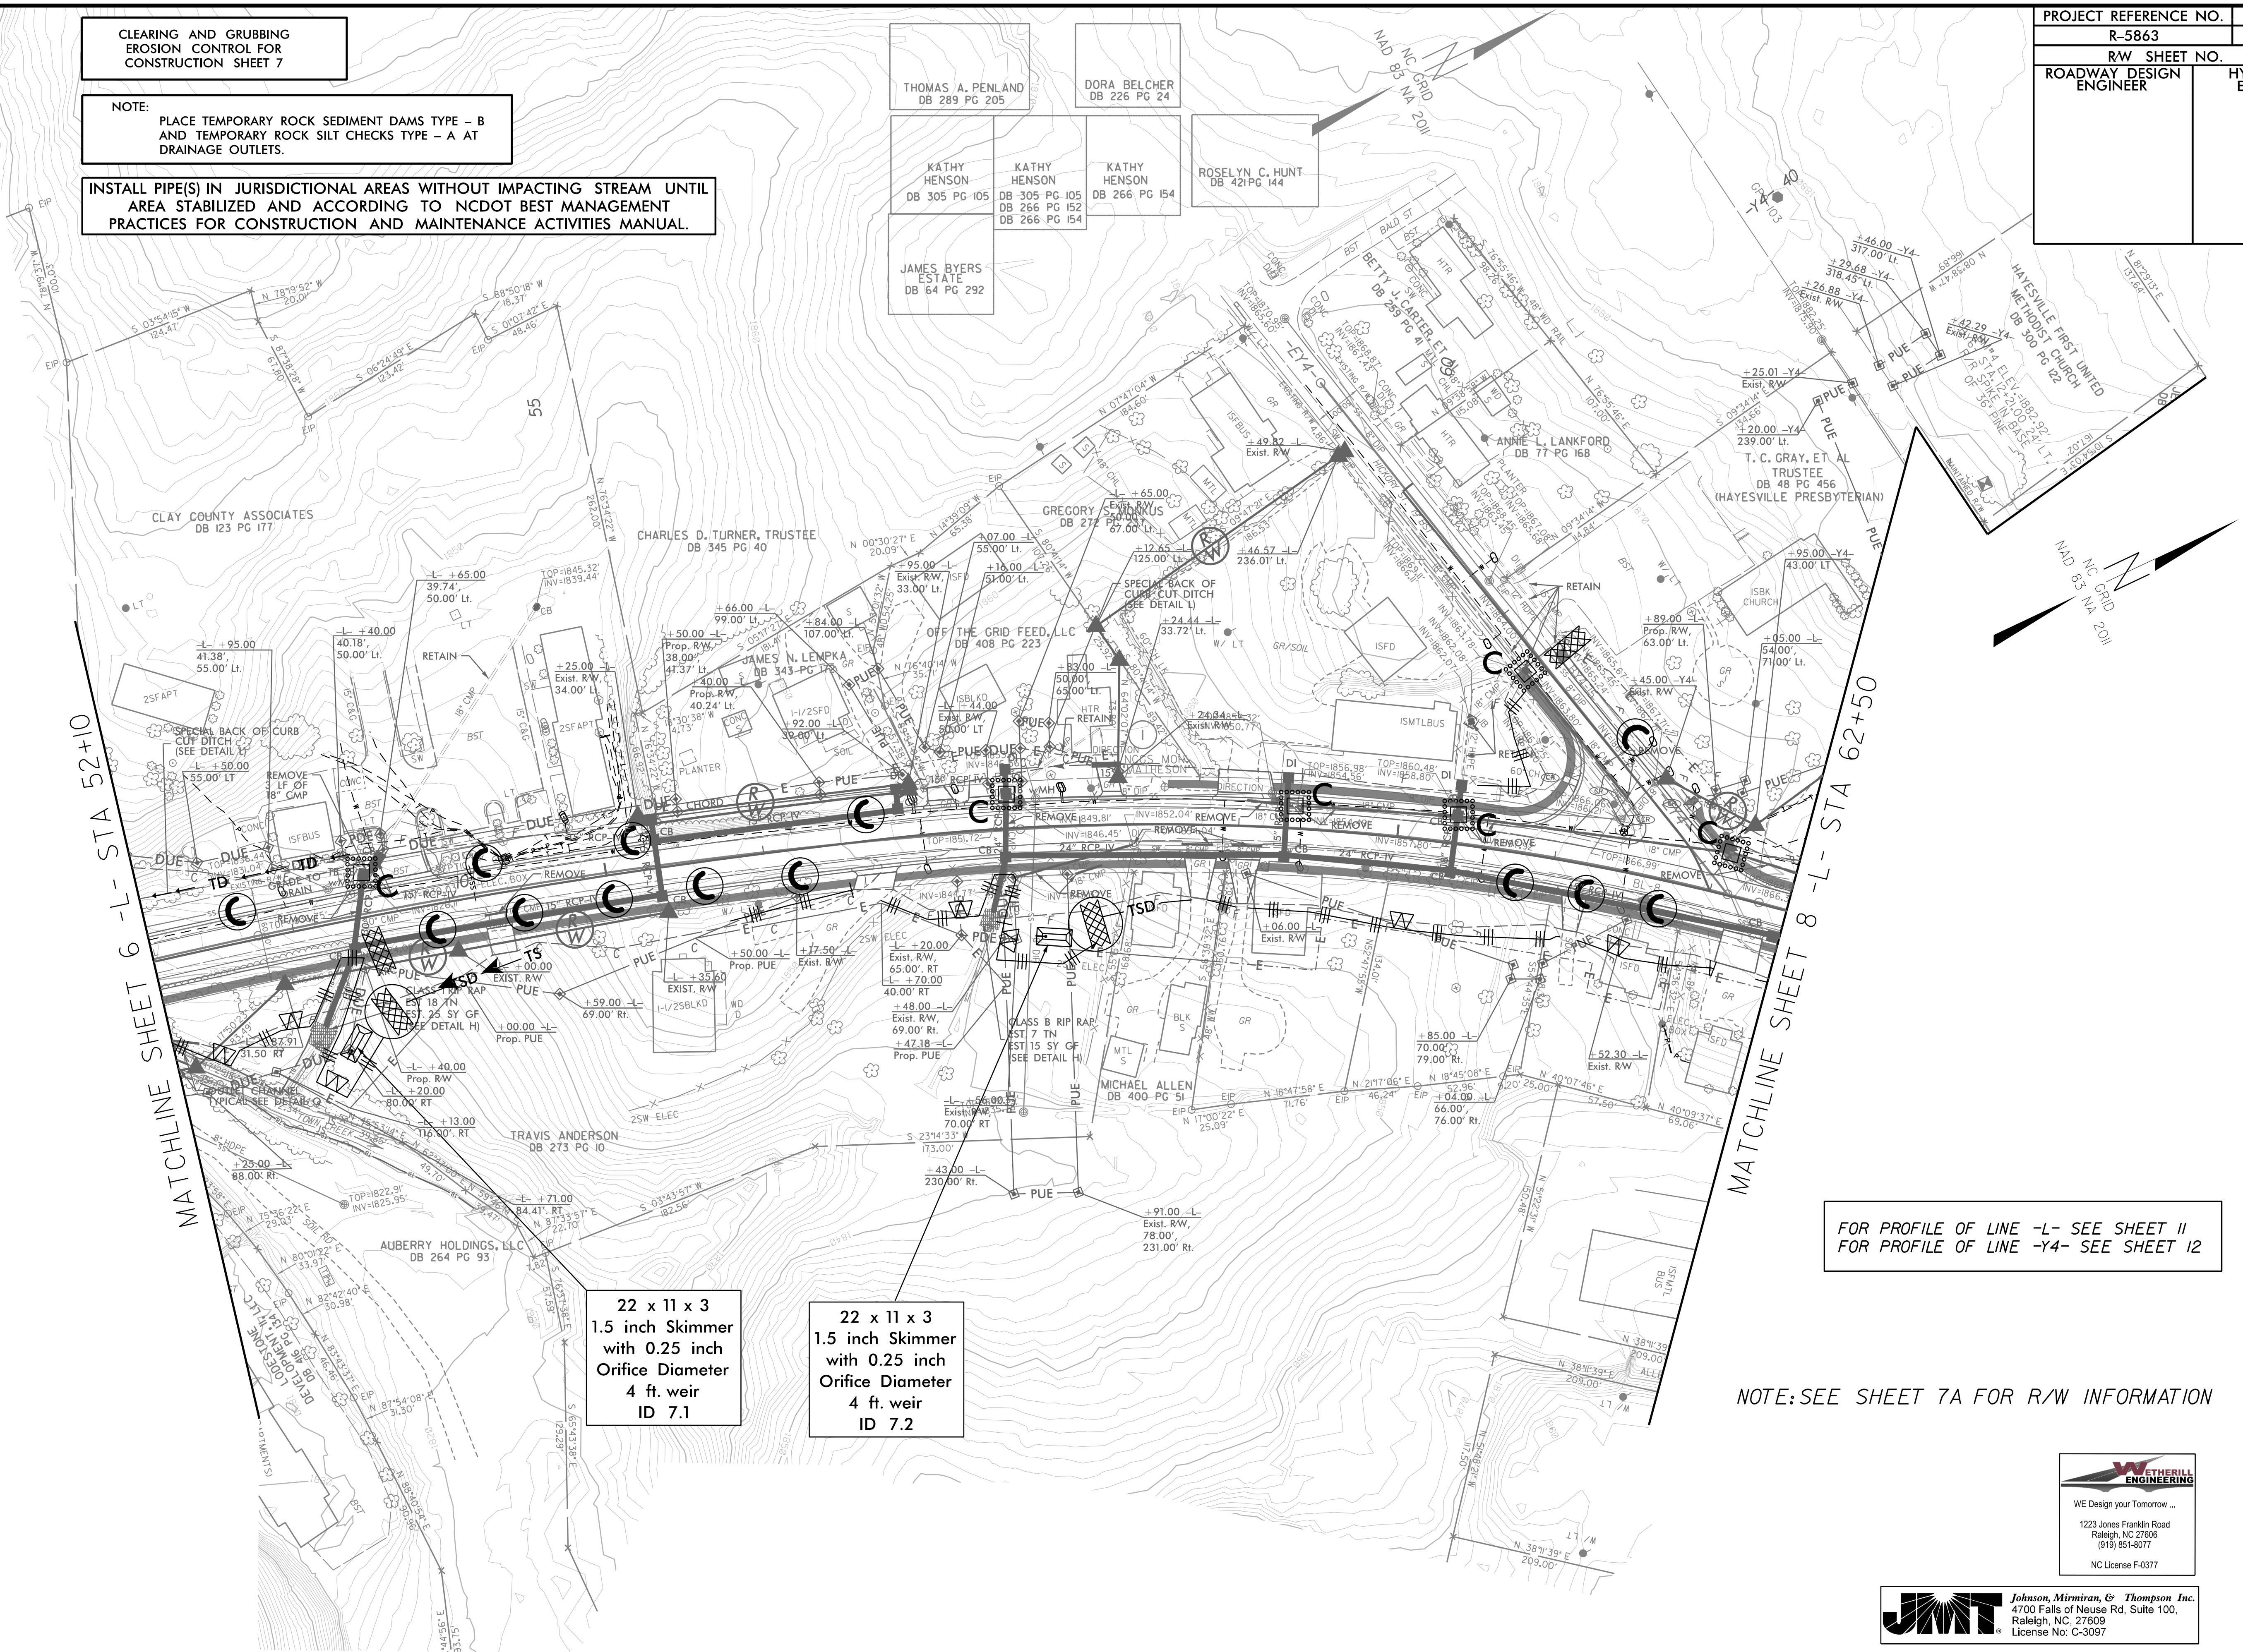

FOR PROFILE OF LINE -L- SEE SHEET 11
FOR PROFILE OF LINE -Y4- SEE SHEET 12

NOTE: SEE SHEET 7A FOR R/W INFORMATION

WETHERILL ENGINEERING

WE Design your Tomorrow ...

1223 Jones Franklin Road
Raleigh, NC 27606
(919) 651-8077

NC License F-0377

JMT Johnson, Mirmiran, & Thompson Inc.

4700 Falls of Neuse Rd, Suite 100,
Raleigh, NC 27609
License No: C-3097