

51499

53000253_EC_FINAL_psh_04.dgn
UNPLATTED


- 1

BILLY JOE HODGSON
DB 294 PG 239
- 2

JUDY BIVENS
DB 265 PG 268
- 3

DAVID ANDERSON
DB 265 PG 267

For Slopes Excavated Greater Than 10 feet
Install Matting for Erosion Control on
Entire Slope as Work Allows.


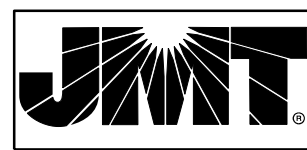


Johnson, Mirmiran, & Thompson Inc.
4700 Falls of Neuse Rd, Suite 100,
Raleigh, NC, 27609
License No: C-3097



WE Design your Tomorrow ...
1223 Jones Franklin Road
Raleigh, NC 27606
(919) 851-8077
NC License F-0377

PROJECT REFERENCE NO.		SHEET NO.
R-5863		EC-10/CONST.4
RW SHEET NO.		
ROADWAY DESIGN ENGINEER		HYDRAULICS ENGINEER

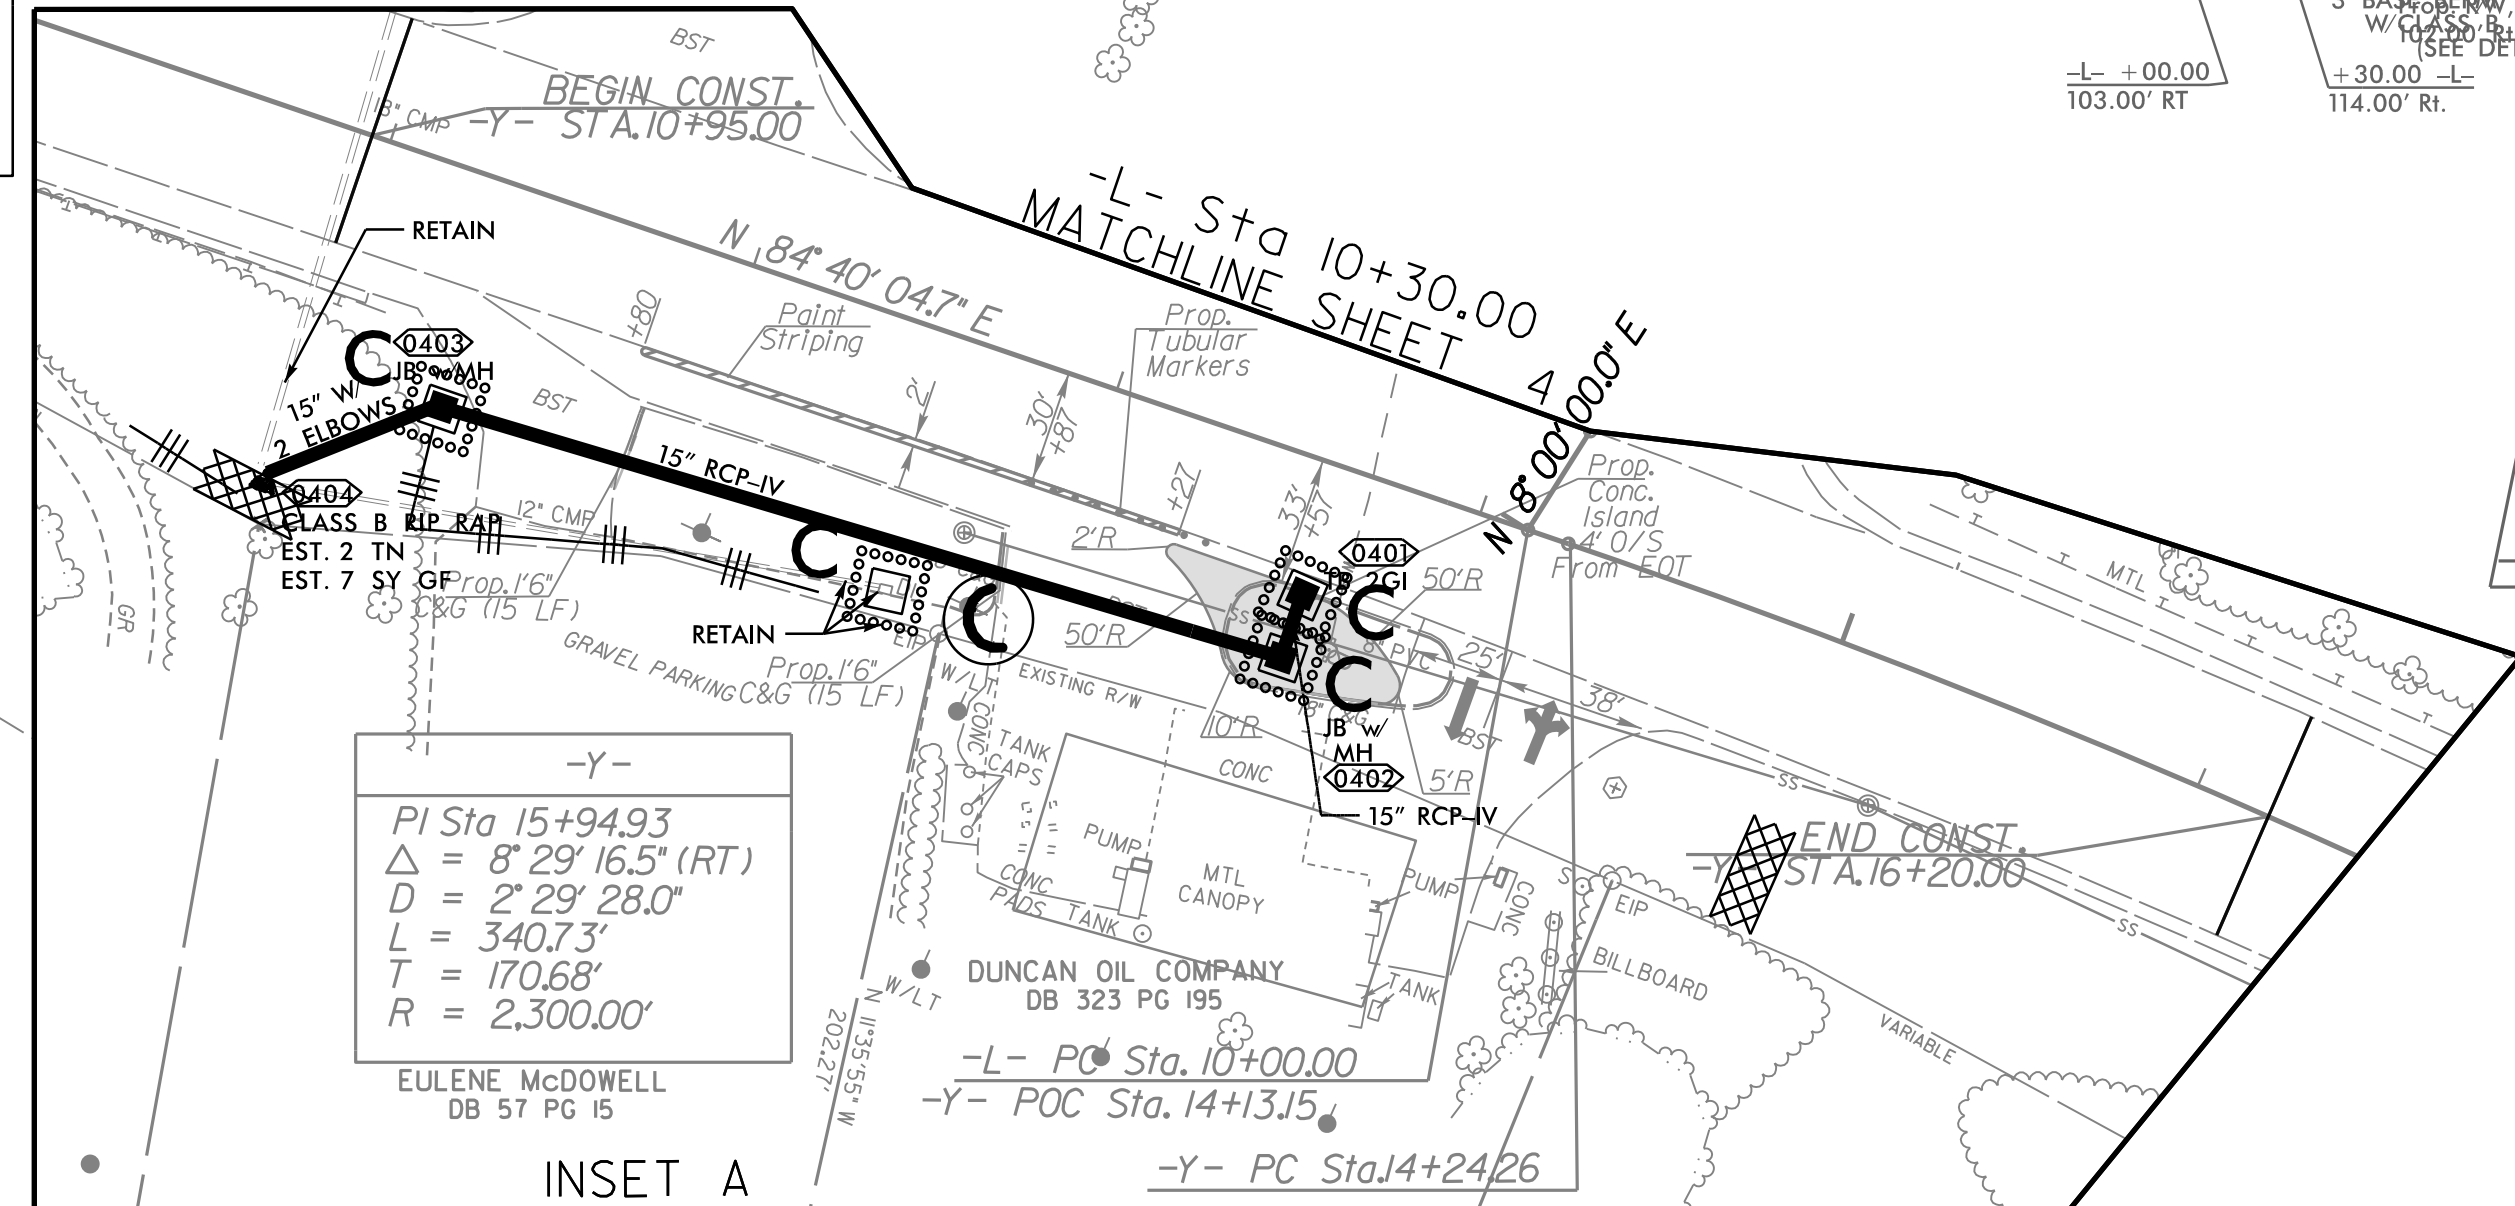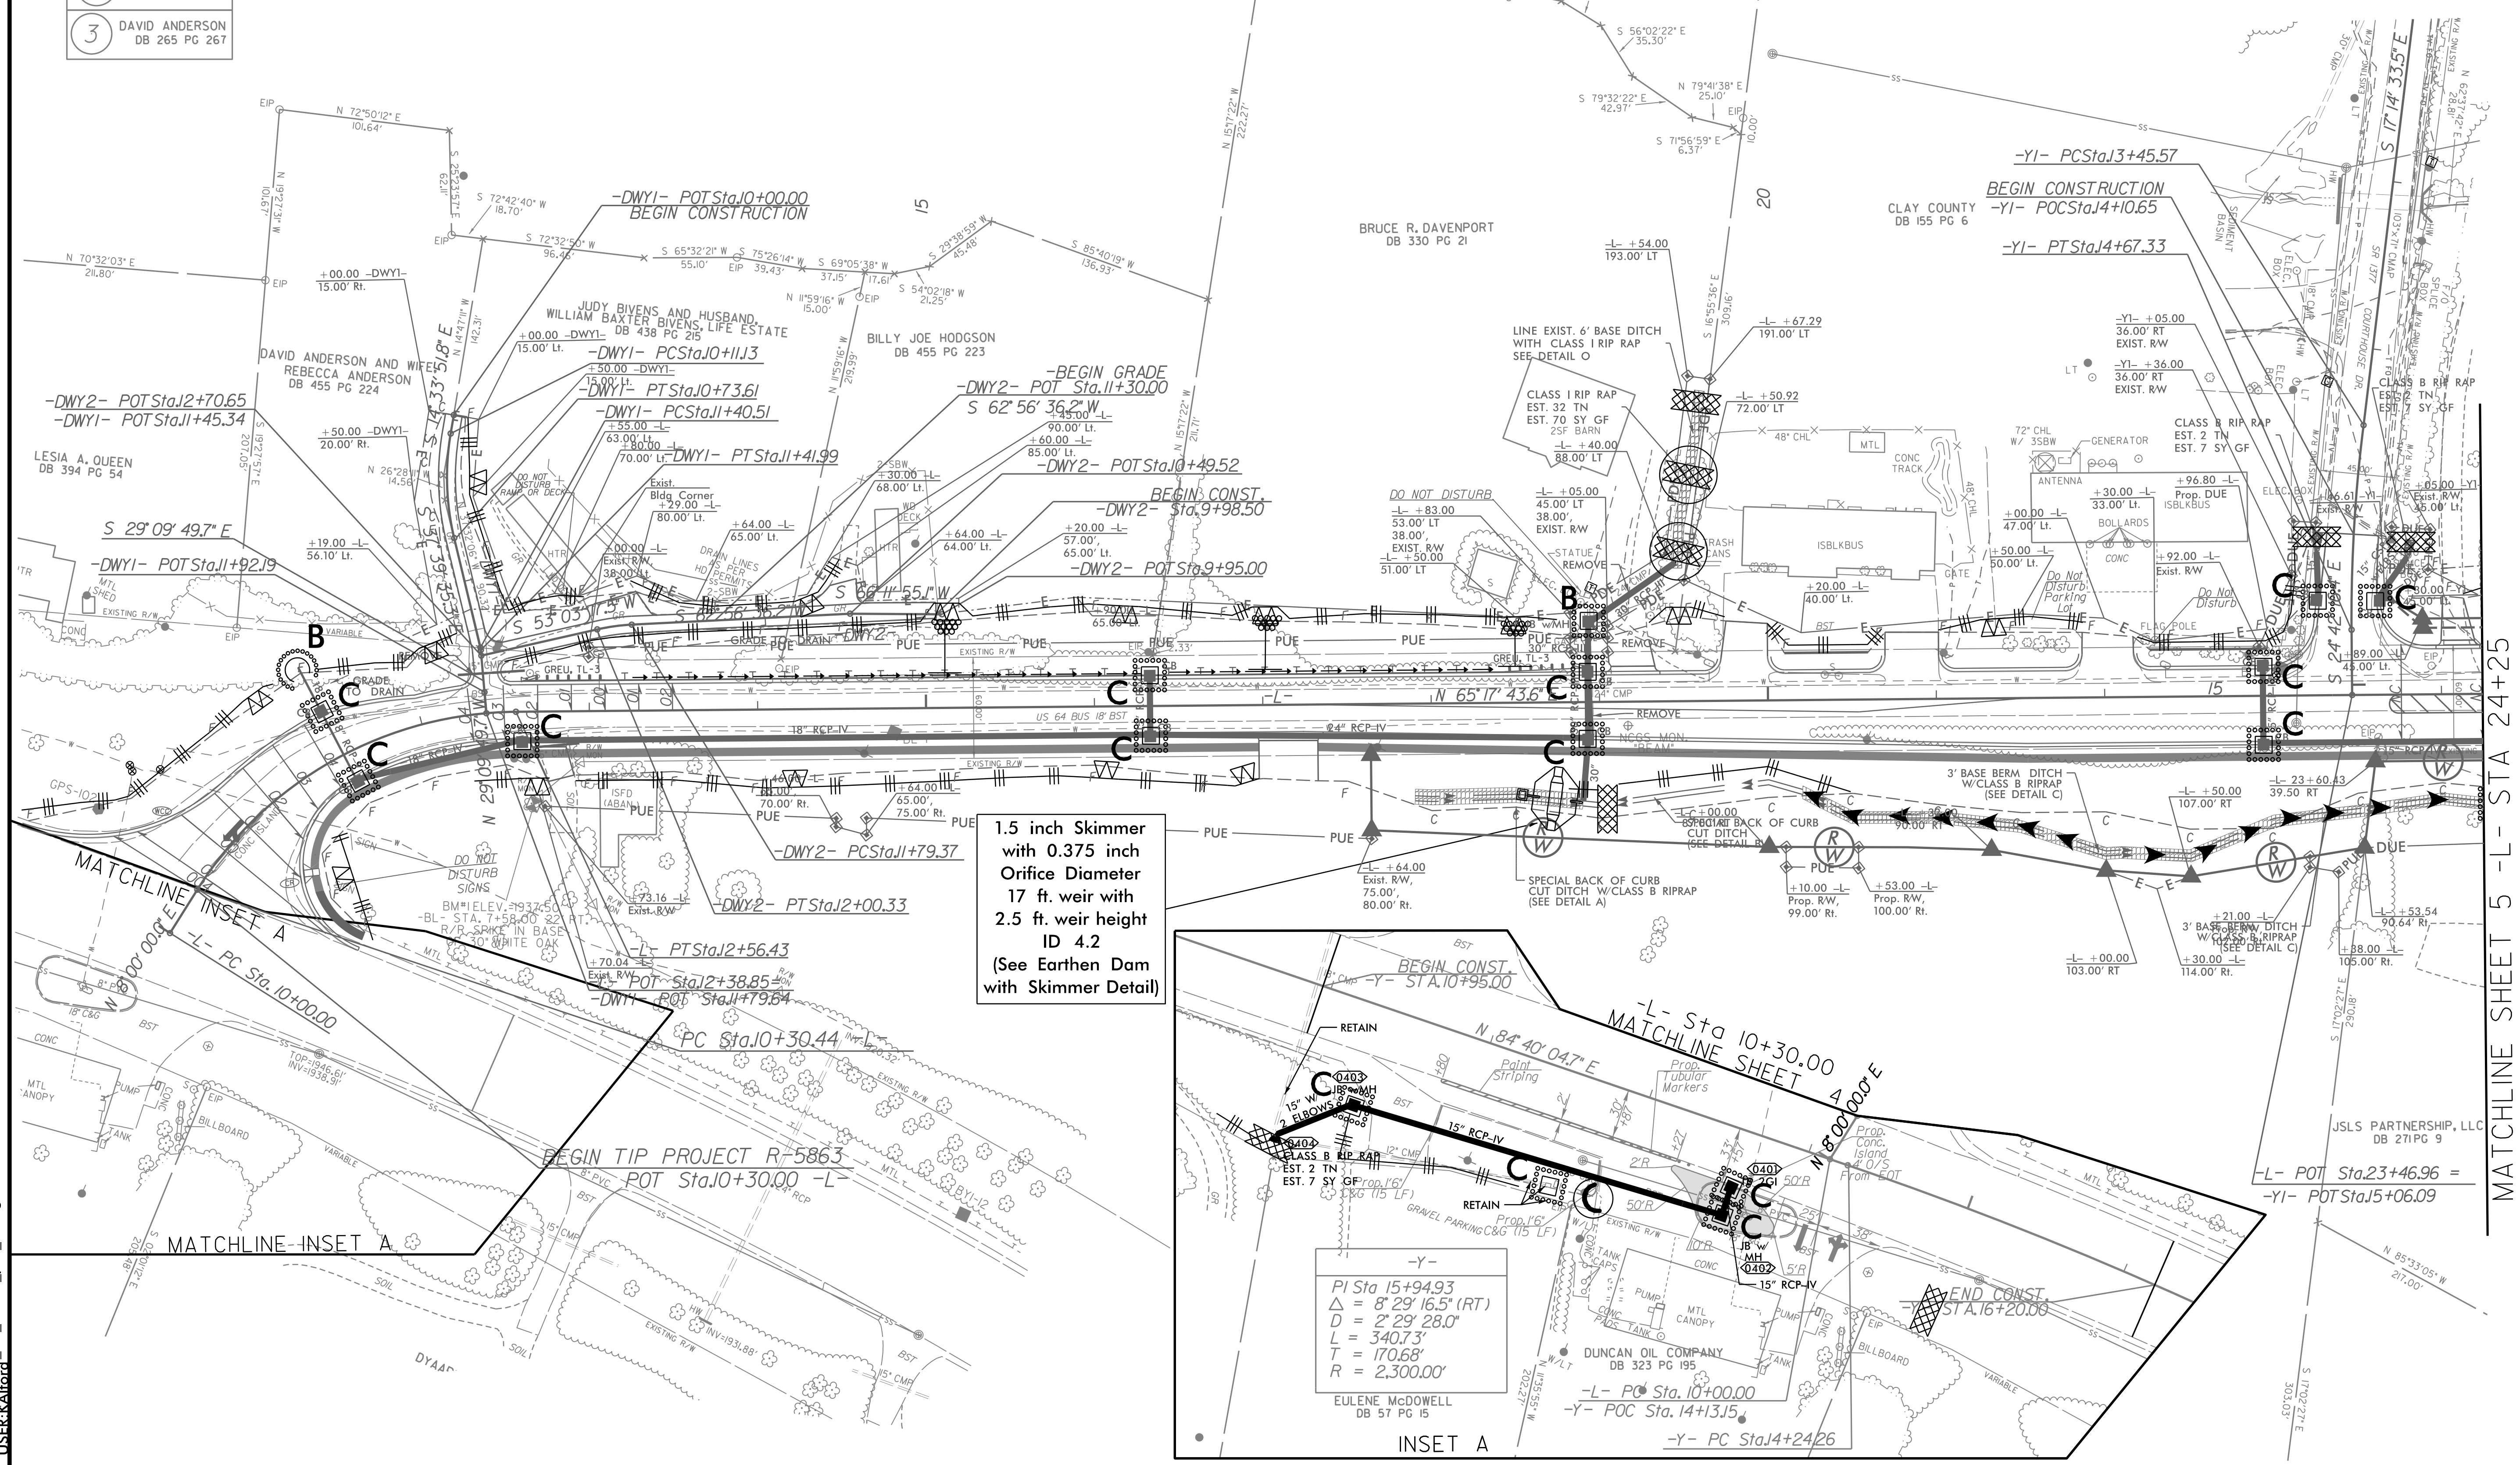

MATCHLINE SHEET 5 - L - STA 24+25