


51499
5302025
5302025-5863_EC_FINAL_p06.dgn
USER:KALM

Place Matting for Erosion Control
on Slopes Adjacent to Permitted
Wetlands as Work Allows.

For Slopes Excavated Greater Than 10 feet
Install Matting for Erosion Control on
Entire Slope as Work Allows.

PROJECT REFERENCE NO.		SHEET NO.	
R-5863		EC-12/CONST.6	
RW SHEET NO.			
ROADWAY DESIGN ENGINEER		HYDRAULICS ENGINEER	
DOCUMENT NOT CONSIDERED FINAL UNLESS ALL SIGNATURES COMPLETED			

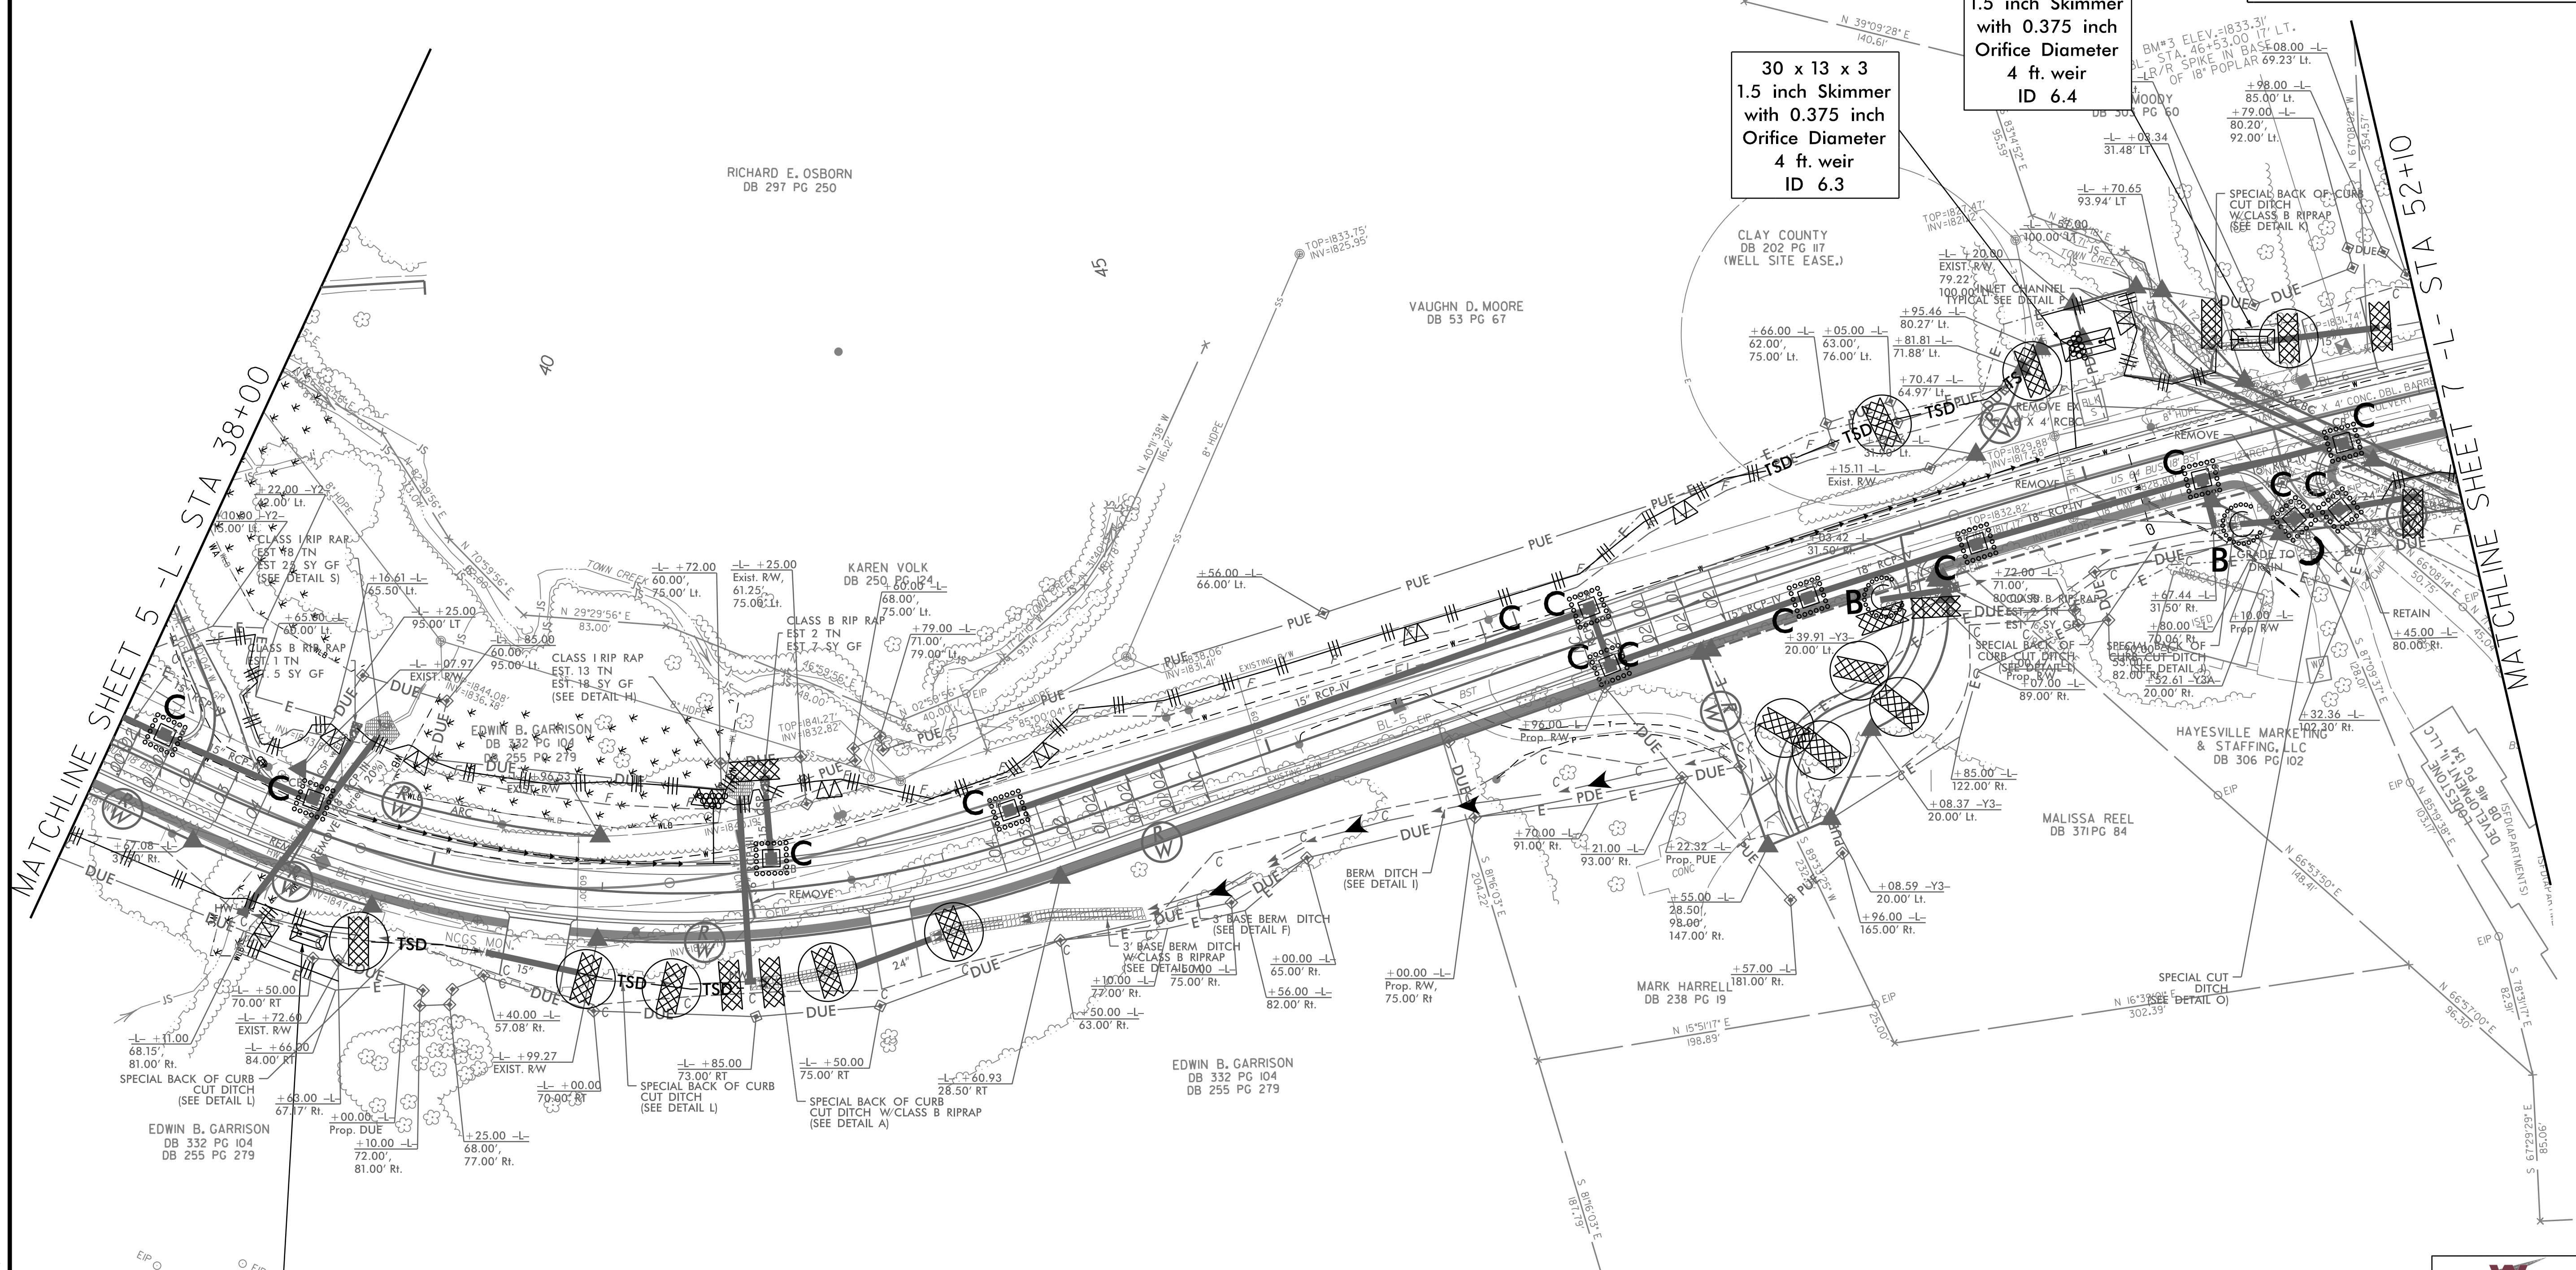


22 x 10 x 3
1.5 inch Skimmer
with 0.25 inch
Orifice Diameter
4 ft. weir
ID 6.1

30 x 13 x 3
1.5 inch Skimmer
with 0.375 inch
Orifice Diameter
4 ft. weir
ID 6.3

25 x 12 x 3
1.5 inch Skimmer
with 0.375 inch
Orifice Diameter
4 ft. weir
ID 6.4

FOR PROFILE OF LINE -L- SEE SHEET 11
FOR PROFILE OF LINE -Y2- SEE SHEET 14
FOR PROFILE OF LINE -Y3- SEE SHEET 12
FOR PROFILE OF LINE -Y3A- SEE SHEET 14
SEE SHEET C-1 THROUGH C-8 FOR CULVERT PLANS

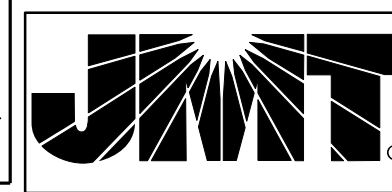

Johnson, Mirmiran, & Thompson Inc.
4700 Falls of Neuse Rd, Suite 100,
Raleigh, NC, 27609
License No: C-3097



WE Design your Tomorrow ...
1223 Jones Franklin Road
Raleigh, NC 27606
(919) 851-8077
NC License F-0377

SEE SHEET 6A FOR R/W INFORMATION