


For Slopes Excavated Greater Than 10 feet
Install Matting for Erosion Control on
Entire Slope as Work Allows.

PROJECT REFERENCE NO.		SHEET NO.
R-5863		EC-13/CONST.7
RW SHEET NO.		
ROADWAY DESIGN ENGINEER		HYDRAULICS ENGINEER

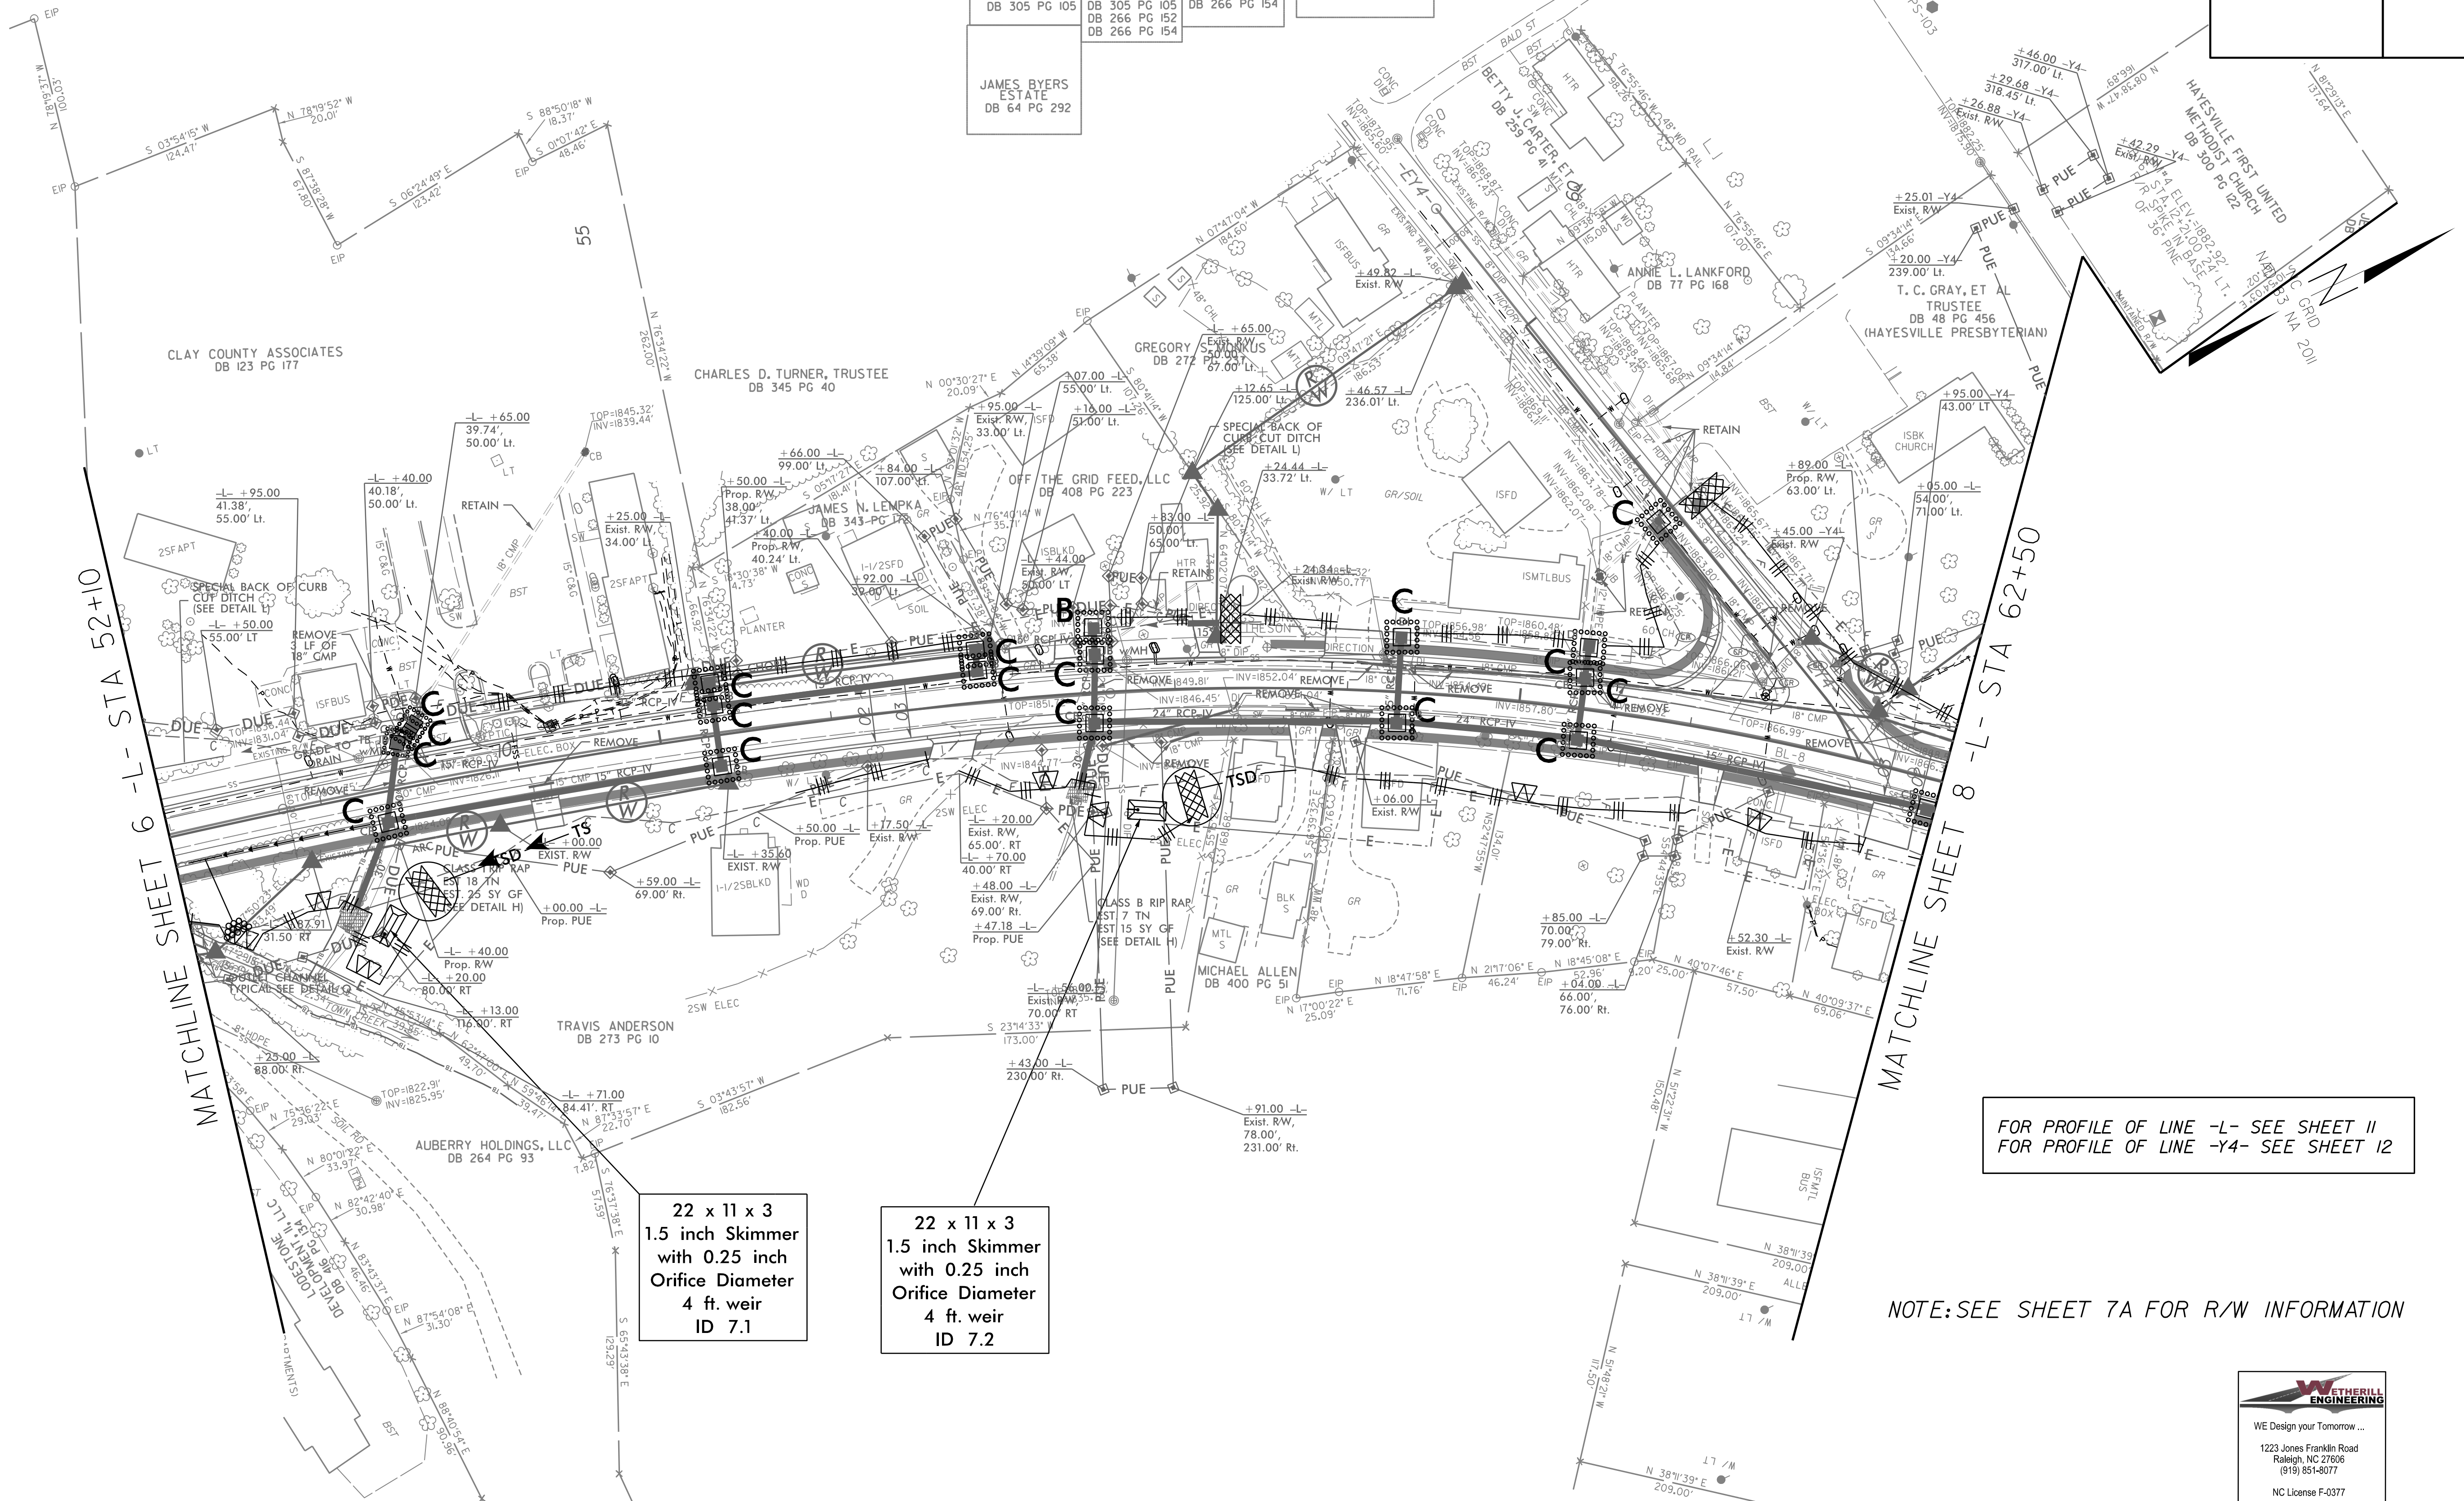

FOR PROFILE OF LINE -L- SEE SHEET 11
FOR PROFILE OF LINE -Y4- SEE SHEET 12

NOTE: SEE SHEET 7A FOR R/W INFORMATION

22 x 11 x 3
1.5 inch Skimmer
with 0.25 inch
Orifice Diameter
4 ft. weir
ID 7.1

22 x 11 x 3
1.5 inch Skimmer
with 0.25 inch
Orifice Diameter
4 ft. weir
ID 7.2

