


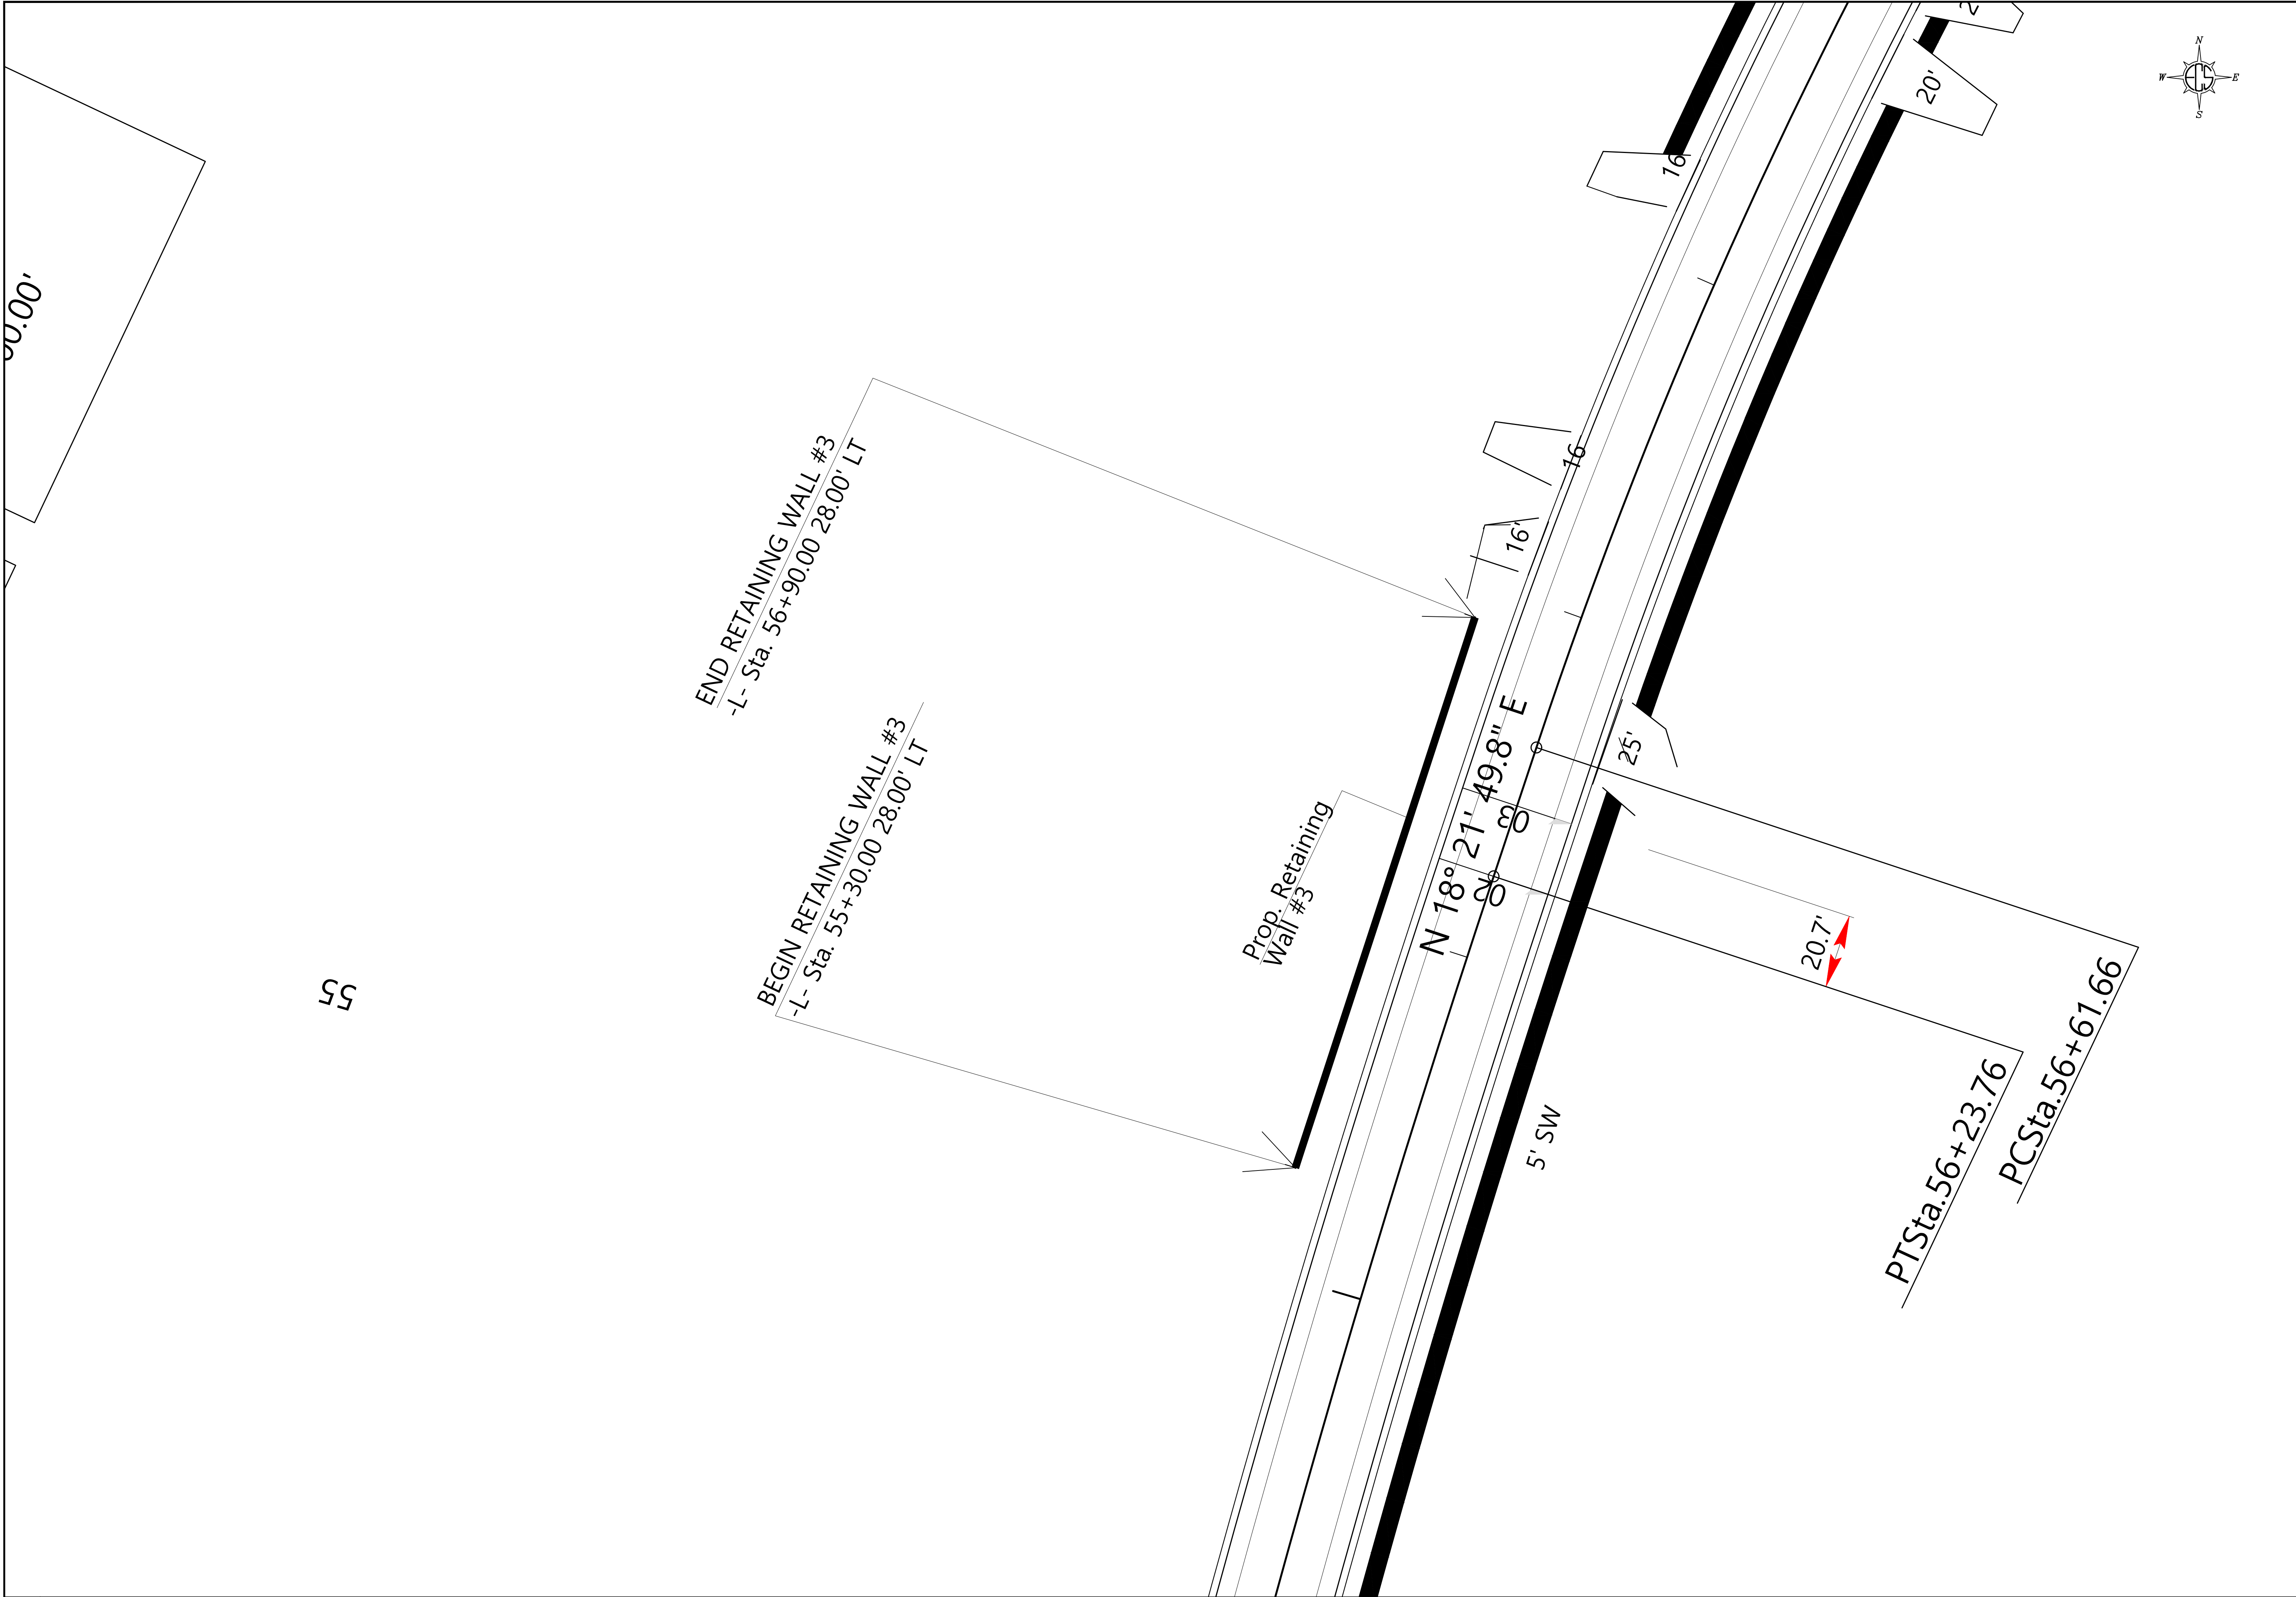

ECS SOUTHEAST, LLP 1900 HENDERSONVILLE ROAD ASHEVILLE, NC 28803 (828) 665-2307 NC REGISTERED ENGINEERING FIRM # F-1075	
RETAINING WALLS PROJECT: R-5863 US 64 BUSINESS FROM US 64 TO SR 107 (MAIN STREET) CLAY COUNTY, NORTH CAROLINA	
SITE PLAN SOLDIER PILE WALL 3	
ECS REVISIONS	
-	
-	
-	
-	
-	
-	
PRINCIPAL MAM	DESIGNER RTS
SCALE 1"=20'	
PROJECT NO. R-5863	
SHEET W-2	
DATE 10/04/2023	