




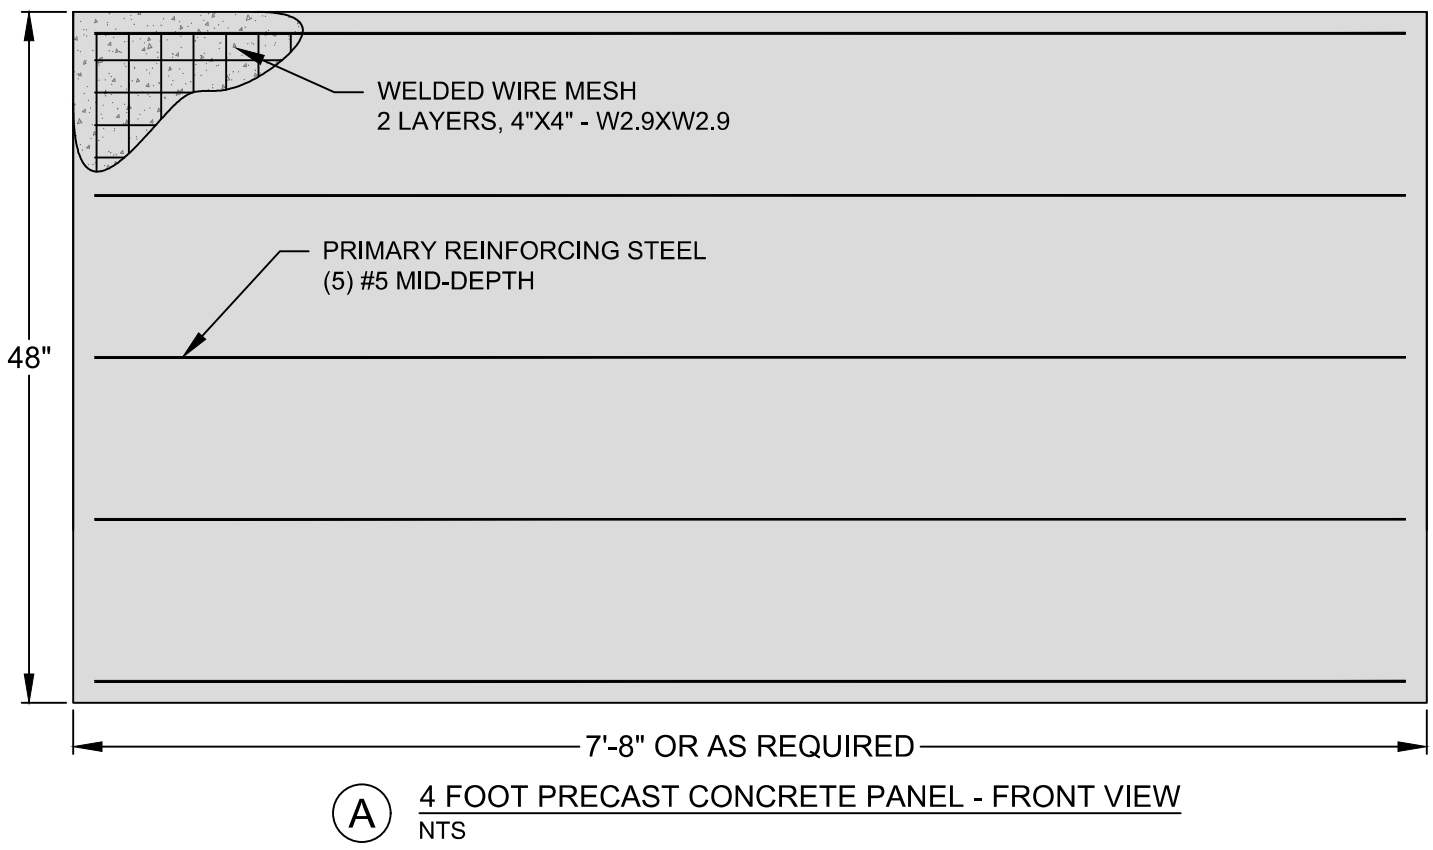


A 4 FOOT PRECAST CONCRETE PANEL - FRONT VIEW
NTS

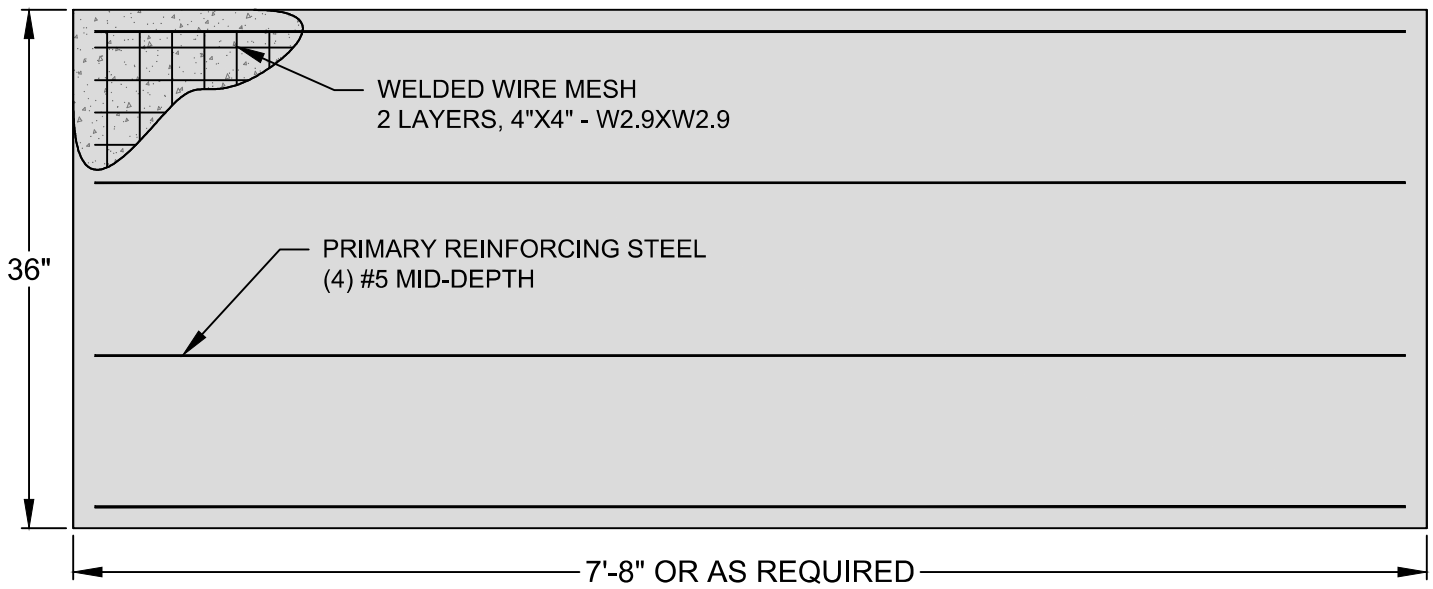

B 3 FOOT PRECAST CONCRETE PANEL - FRONT VIEW
NTS

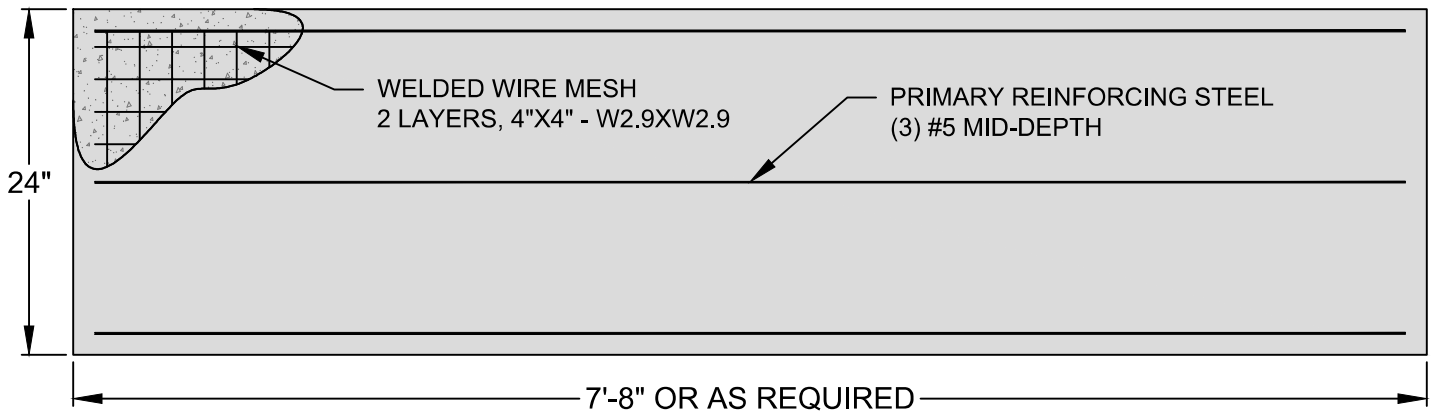


C 2 FOOT PRECAST CONCRETE PANEL - FRONT VIEW
NTS

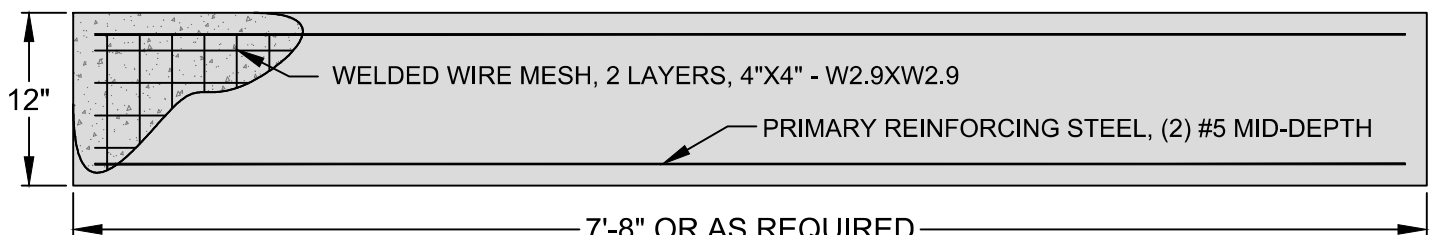

D 1 FOOT PRECAST CONCRETE PANEL - FRONT VIEW
NTS


2 PRECAST CONCRETE PANEL DETAILS

SCALE: N.T.S.

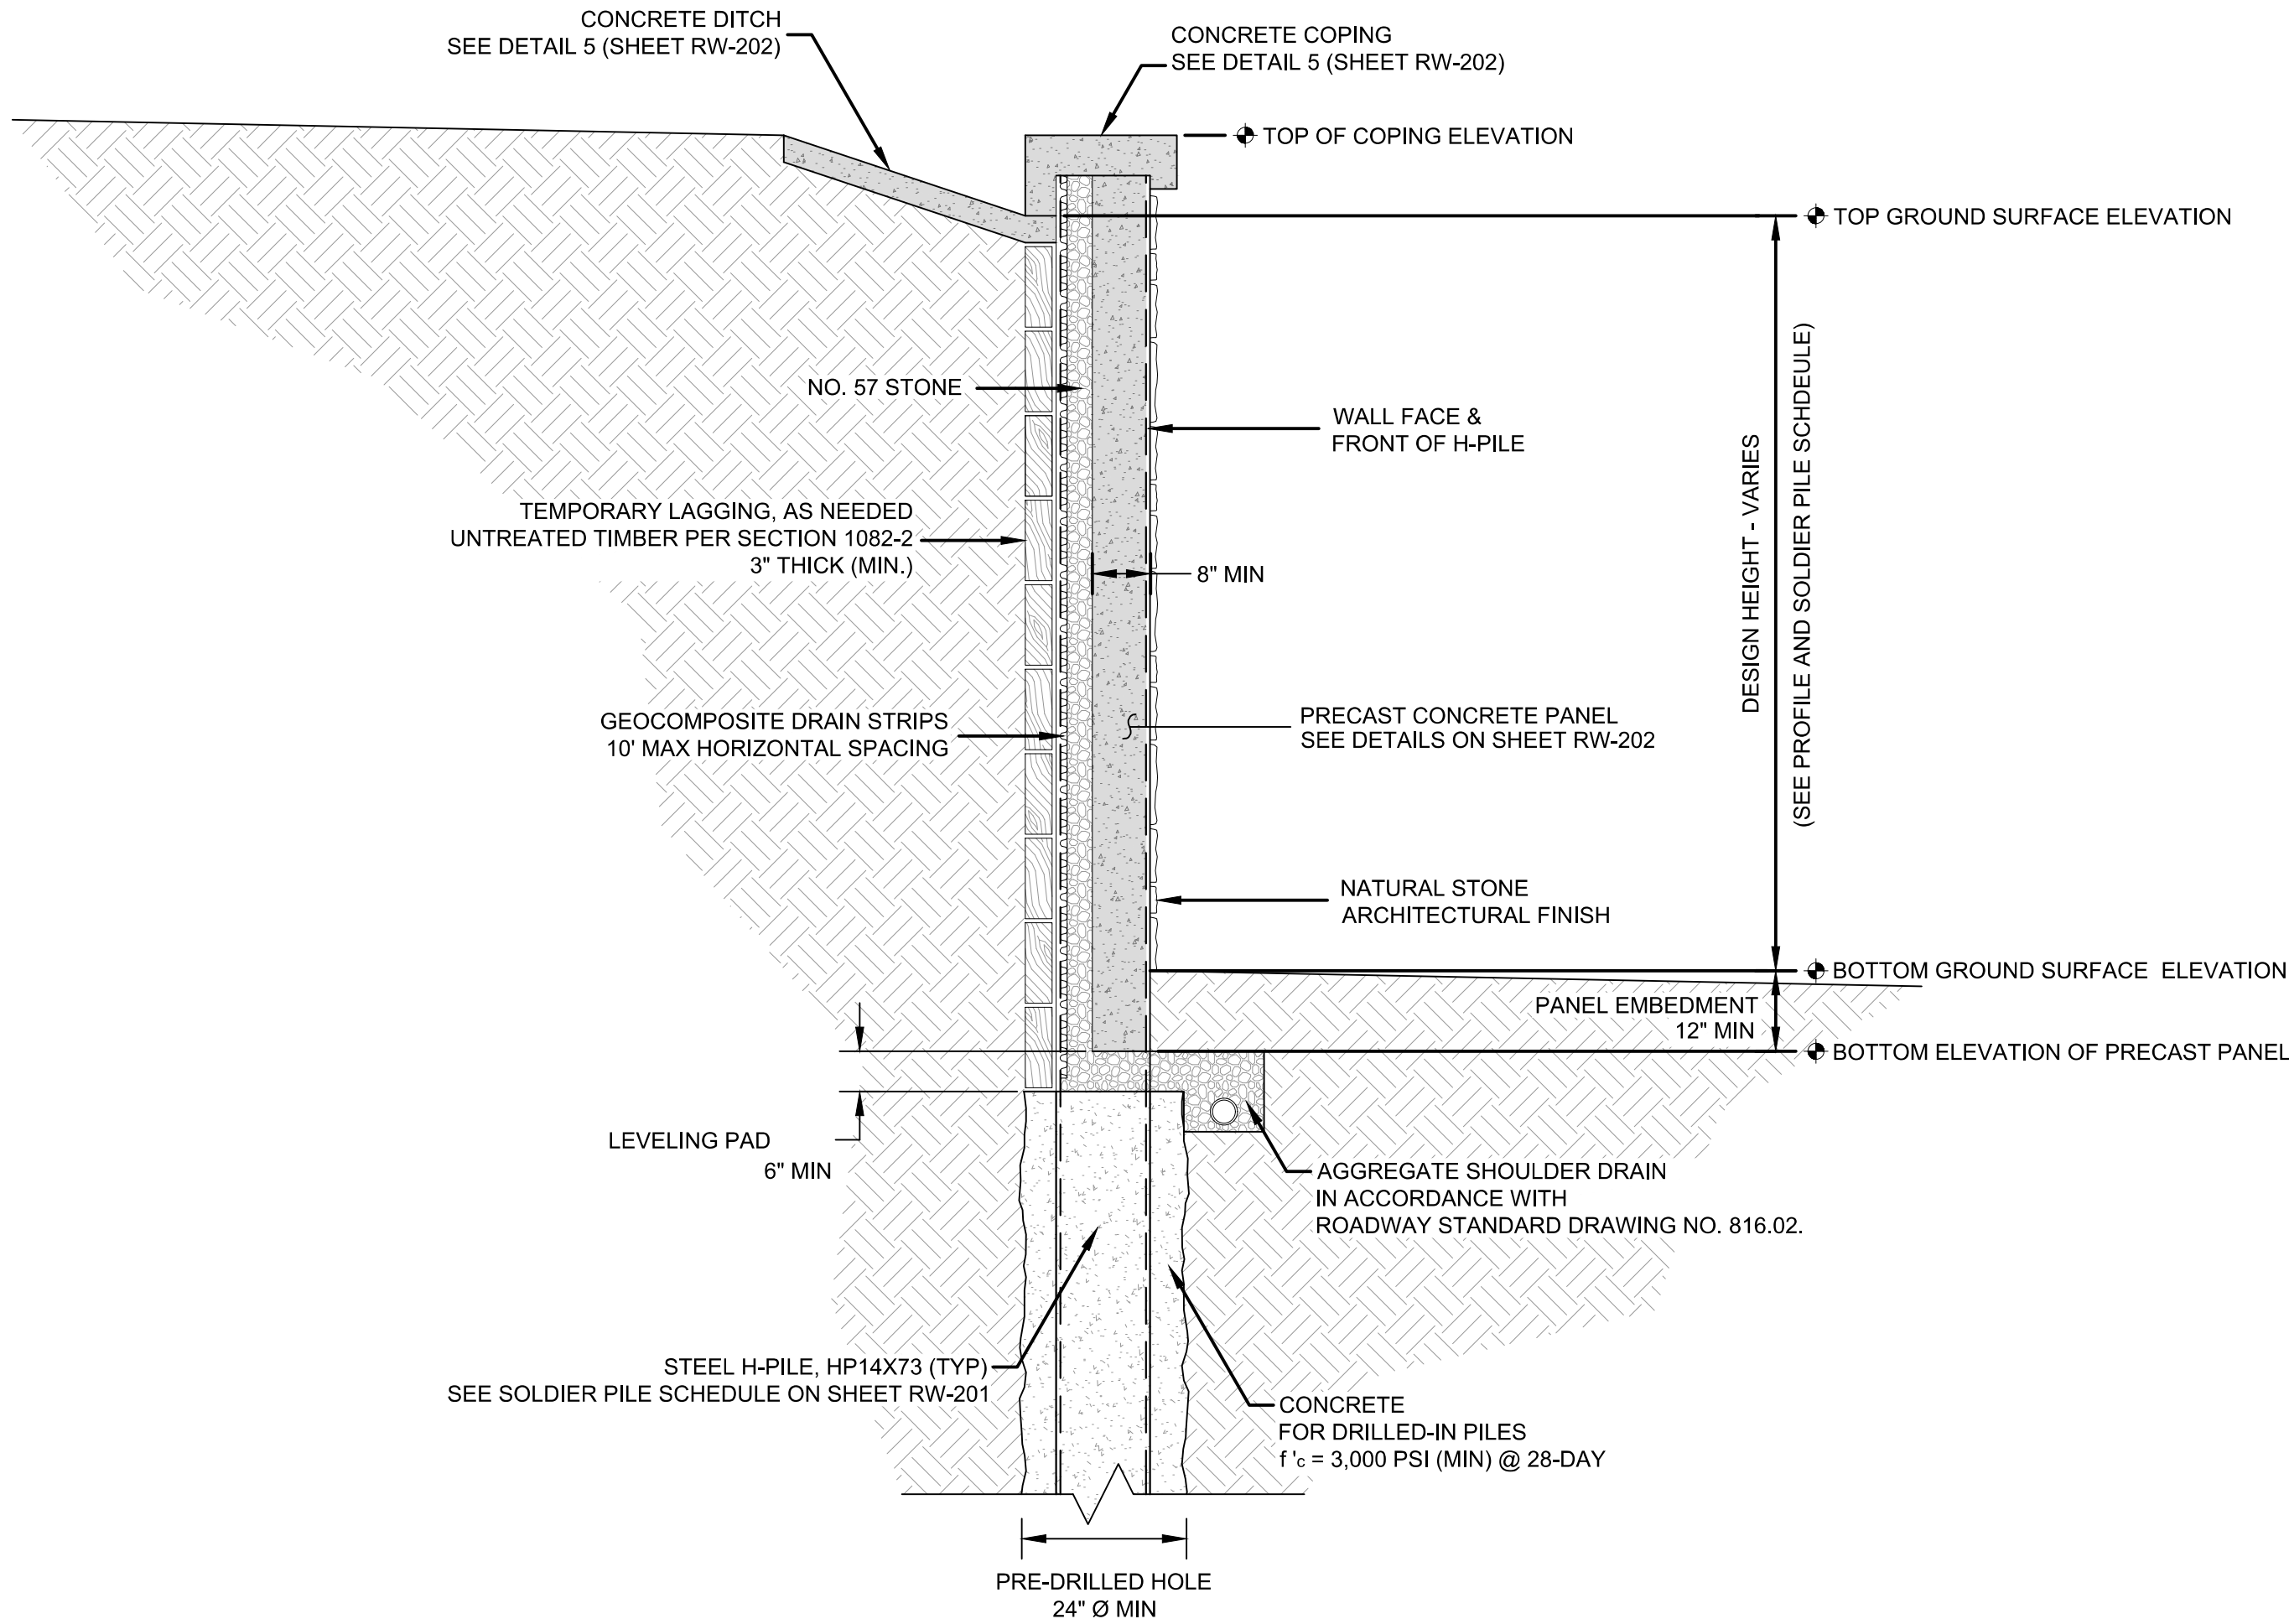


1 TYPICAL SOLDIER PILE WALL SECTION WITH PRECAST PANELS

SCALE: N.T.S.

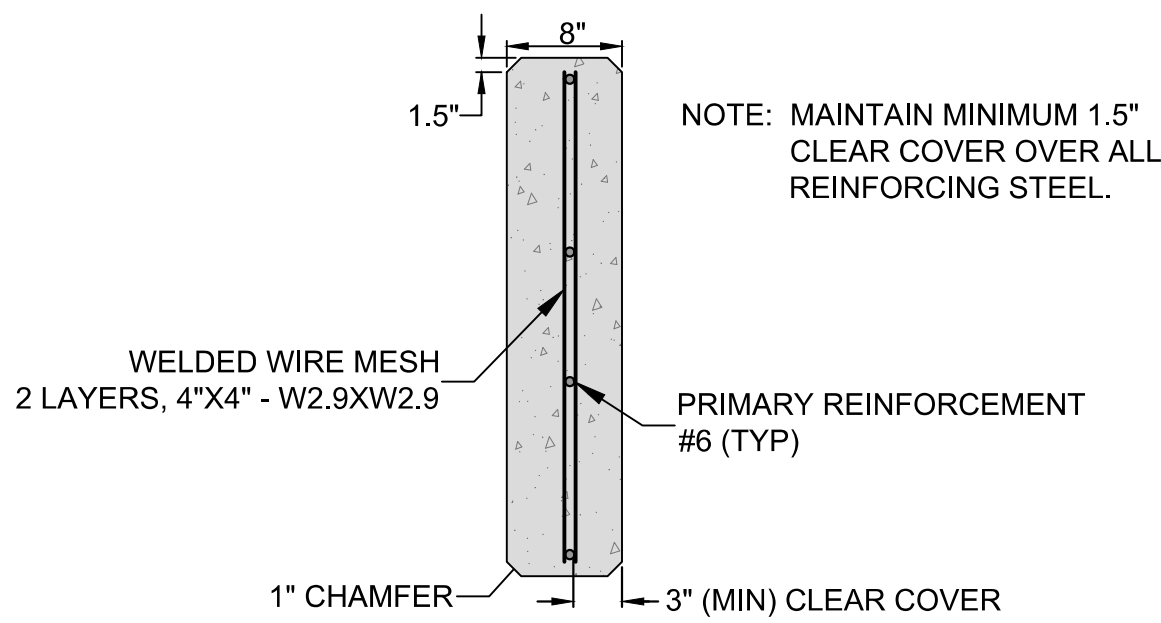


3 TYPICAL PRECAST CONCRETE PANEL - SECTION VIEW

SCALE: N.T.S.

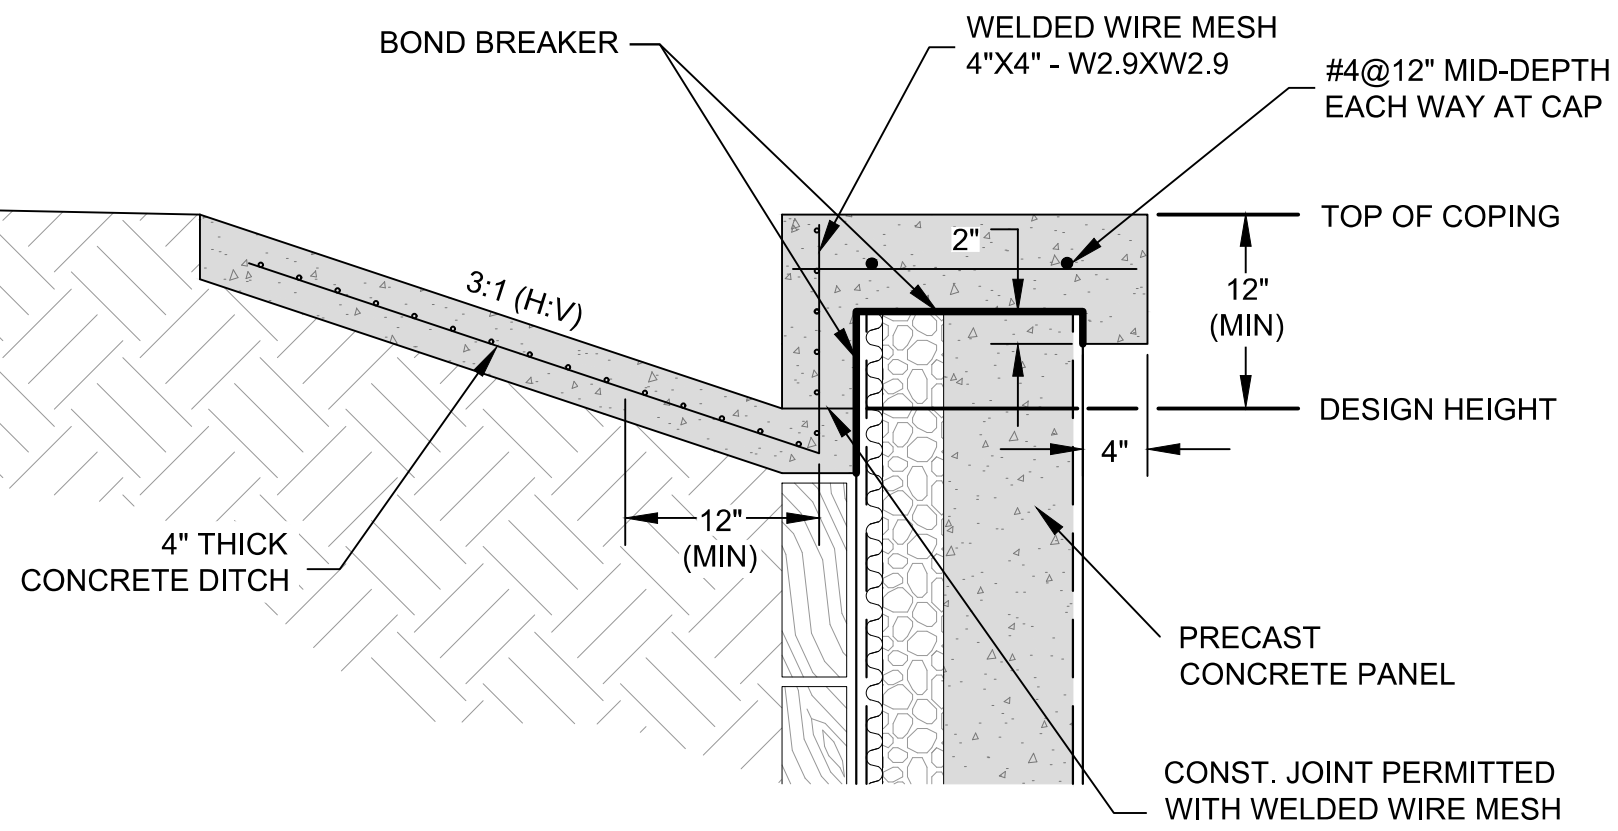


5 CONCRETE COPING AND DITCH DETAIL WITH PRECAST PANELS

SCALE: N.T.S.

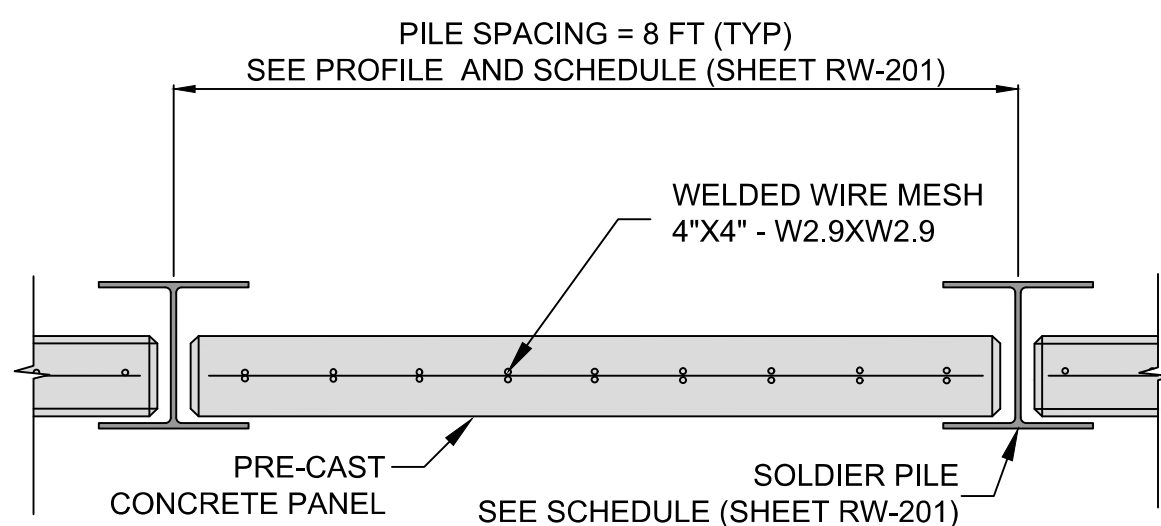


4 TYPICAL PRECAST CONCRETE PANEL - PLAN VIEW

SCALE: N.T.S.

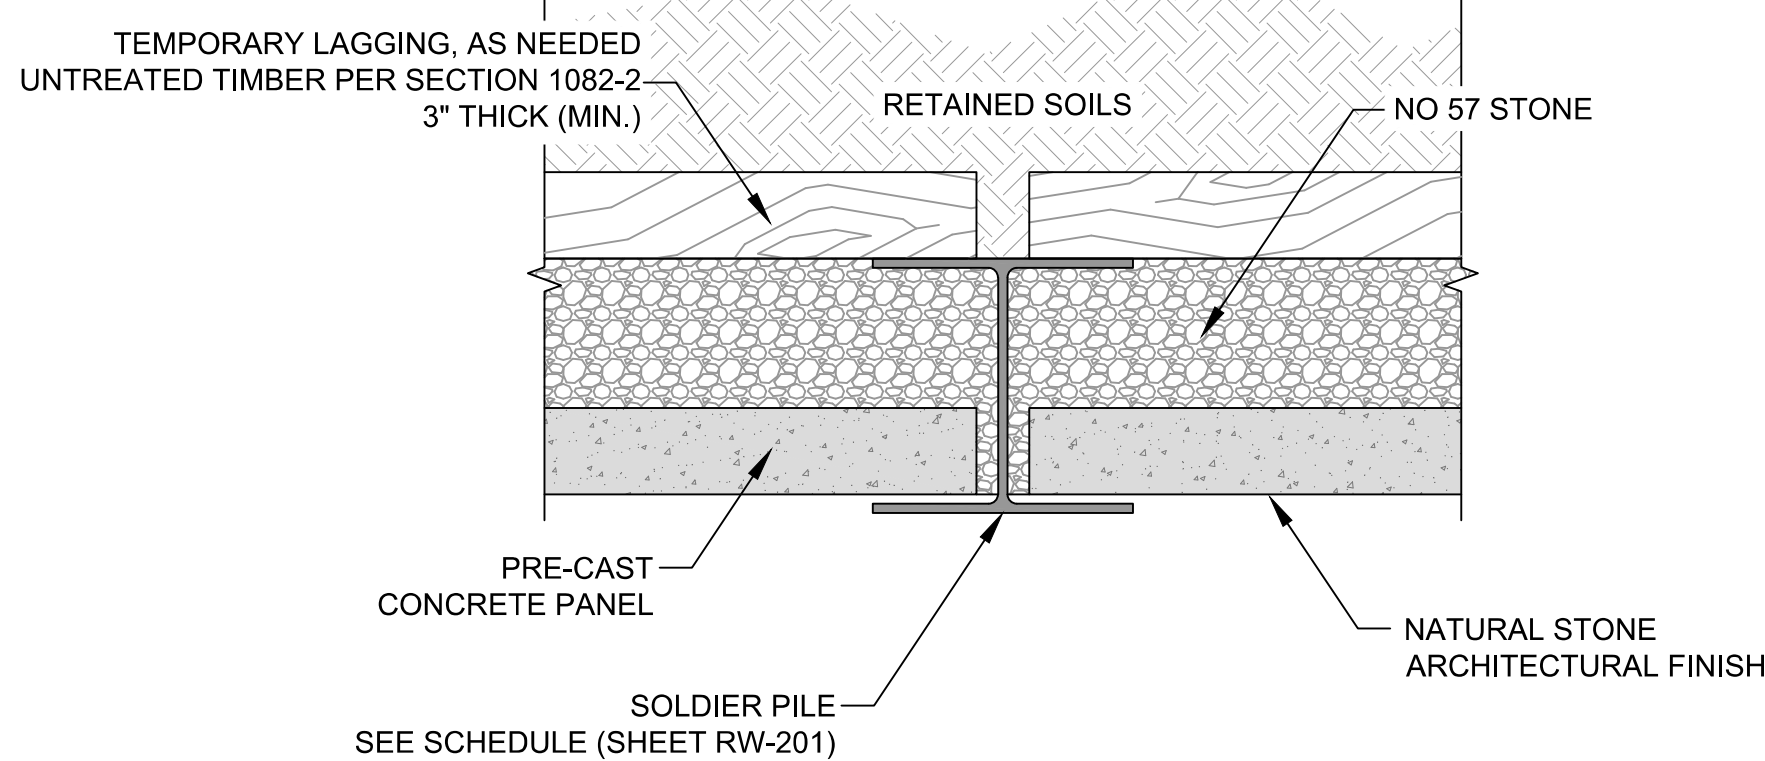

6 TYPICAL LAGGING DETAIL WITH PRECAST PANELS

SCALE: N.T.S.

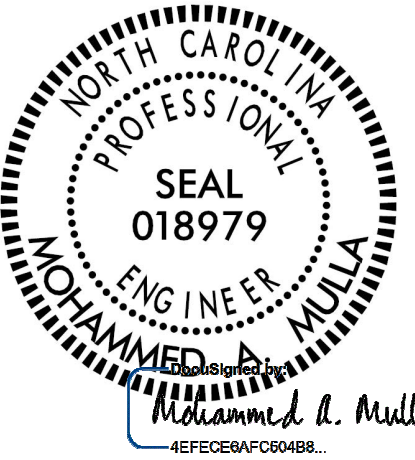

ECS SOUTHEAST, LLP
1900 HENDERSONVILLE ROAD
ASHEVILLE, NC 28803
(828) 665-2307
NC REGISTERED ENGINEERING
FIRM # F-1075



RETAINING WALLS
PROJECT: R-5863
US 64 BUSINESS
FROM US 64 TO SR 107 (MAIN STREET)
CLAY COUNTY, NORTH CAROLINA

SOLDIER PILE RETAINING WALL

ECS REVISIONS

PRINCIPAL
MAM

DESIGNER
RTS

SCALE
N.T.S.

PROJECT NO.
R-5863

SHEET
W-6

DATE
10/04/2023