

 


PROJECT REFERENCE NO.		SHEET NO.
R-5739		EC-34/CONST.34
RW SHEET NO.		
ROADWAY DESIGN ENGINEER	HYDRAULICS ENGINEER	
		TGS ENGINEERS 706 HILLSBOROUGH ST., SUITE 200 RALEIGH, NC 27603 PH (919) 773-8887 CORP. LICENSE NO.: C-0275

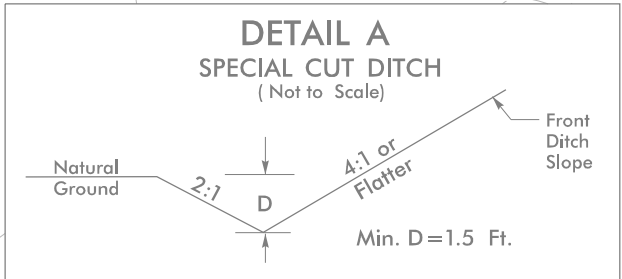


FROM STA.427+50-L- TO STA.429+50-L- RT.
FROM STA.427+50-L- TO STA.433+50-L- LT.
FROM STA.433+93-L- TO STA.439+00-L- LT.

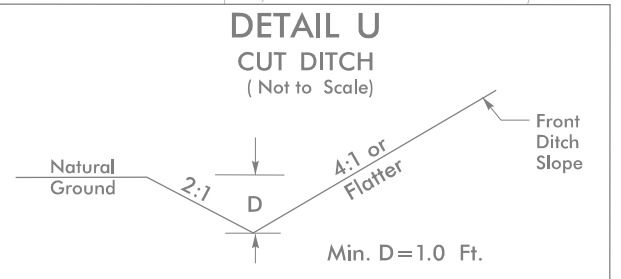

FROM STA.424+50-L- TO STA.425+50-L- LT.


-L-
PI Sta 426+27.48
 $\Delta = 38^{\circ}11'43.8"$ (LT)
 $D = 2^{\circ}19'44.7"$
 $L = 1,639.93'$
 $T = 851.74'$
 $R = 2,460.00'$
 $SE = .08$
 $V = 55 \text{ mph}$

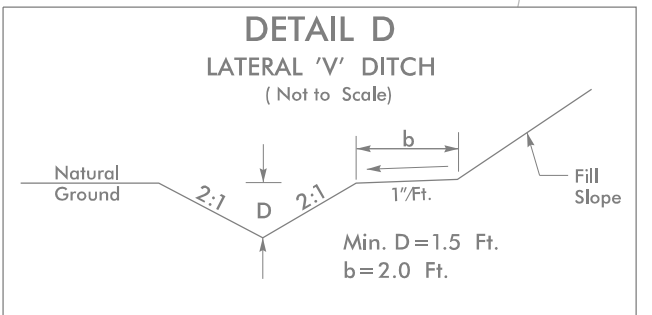

FROM STA.425+50-L- TO STA.427+50-L- LT.

NAD
83/2011

25 x 95 x 3
1.5 inch Skimmer
with 1.375 inch
Orifice Diameter
9 ft. weir
ID 34.1

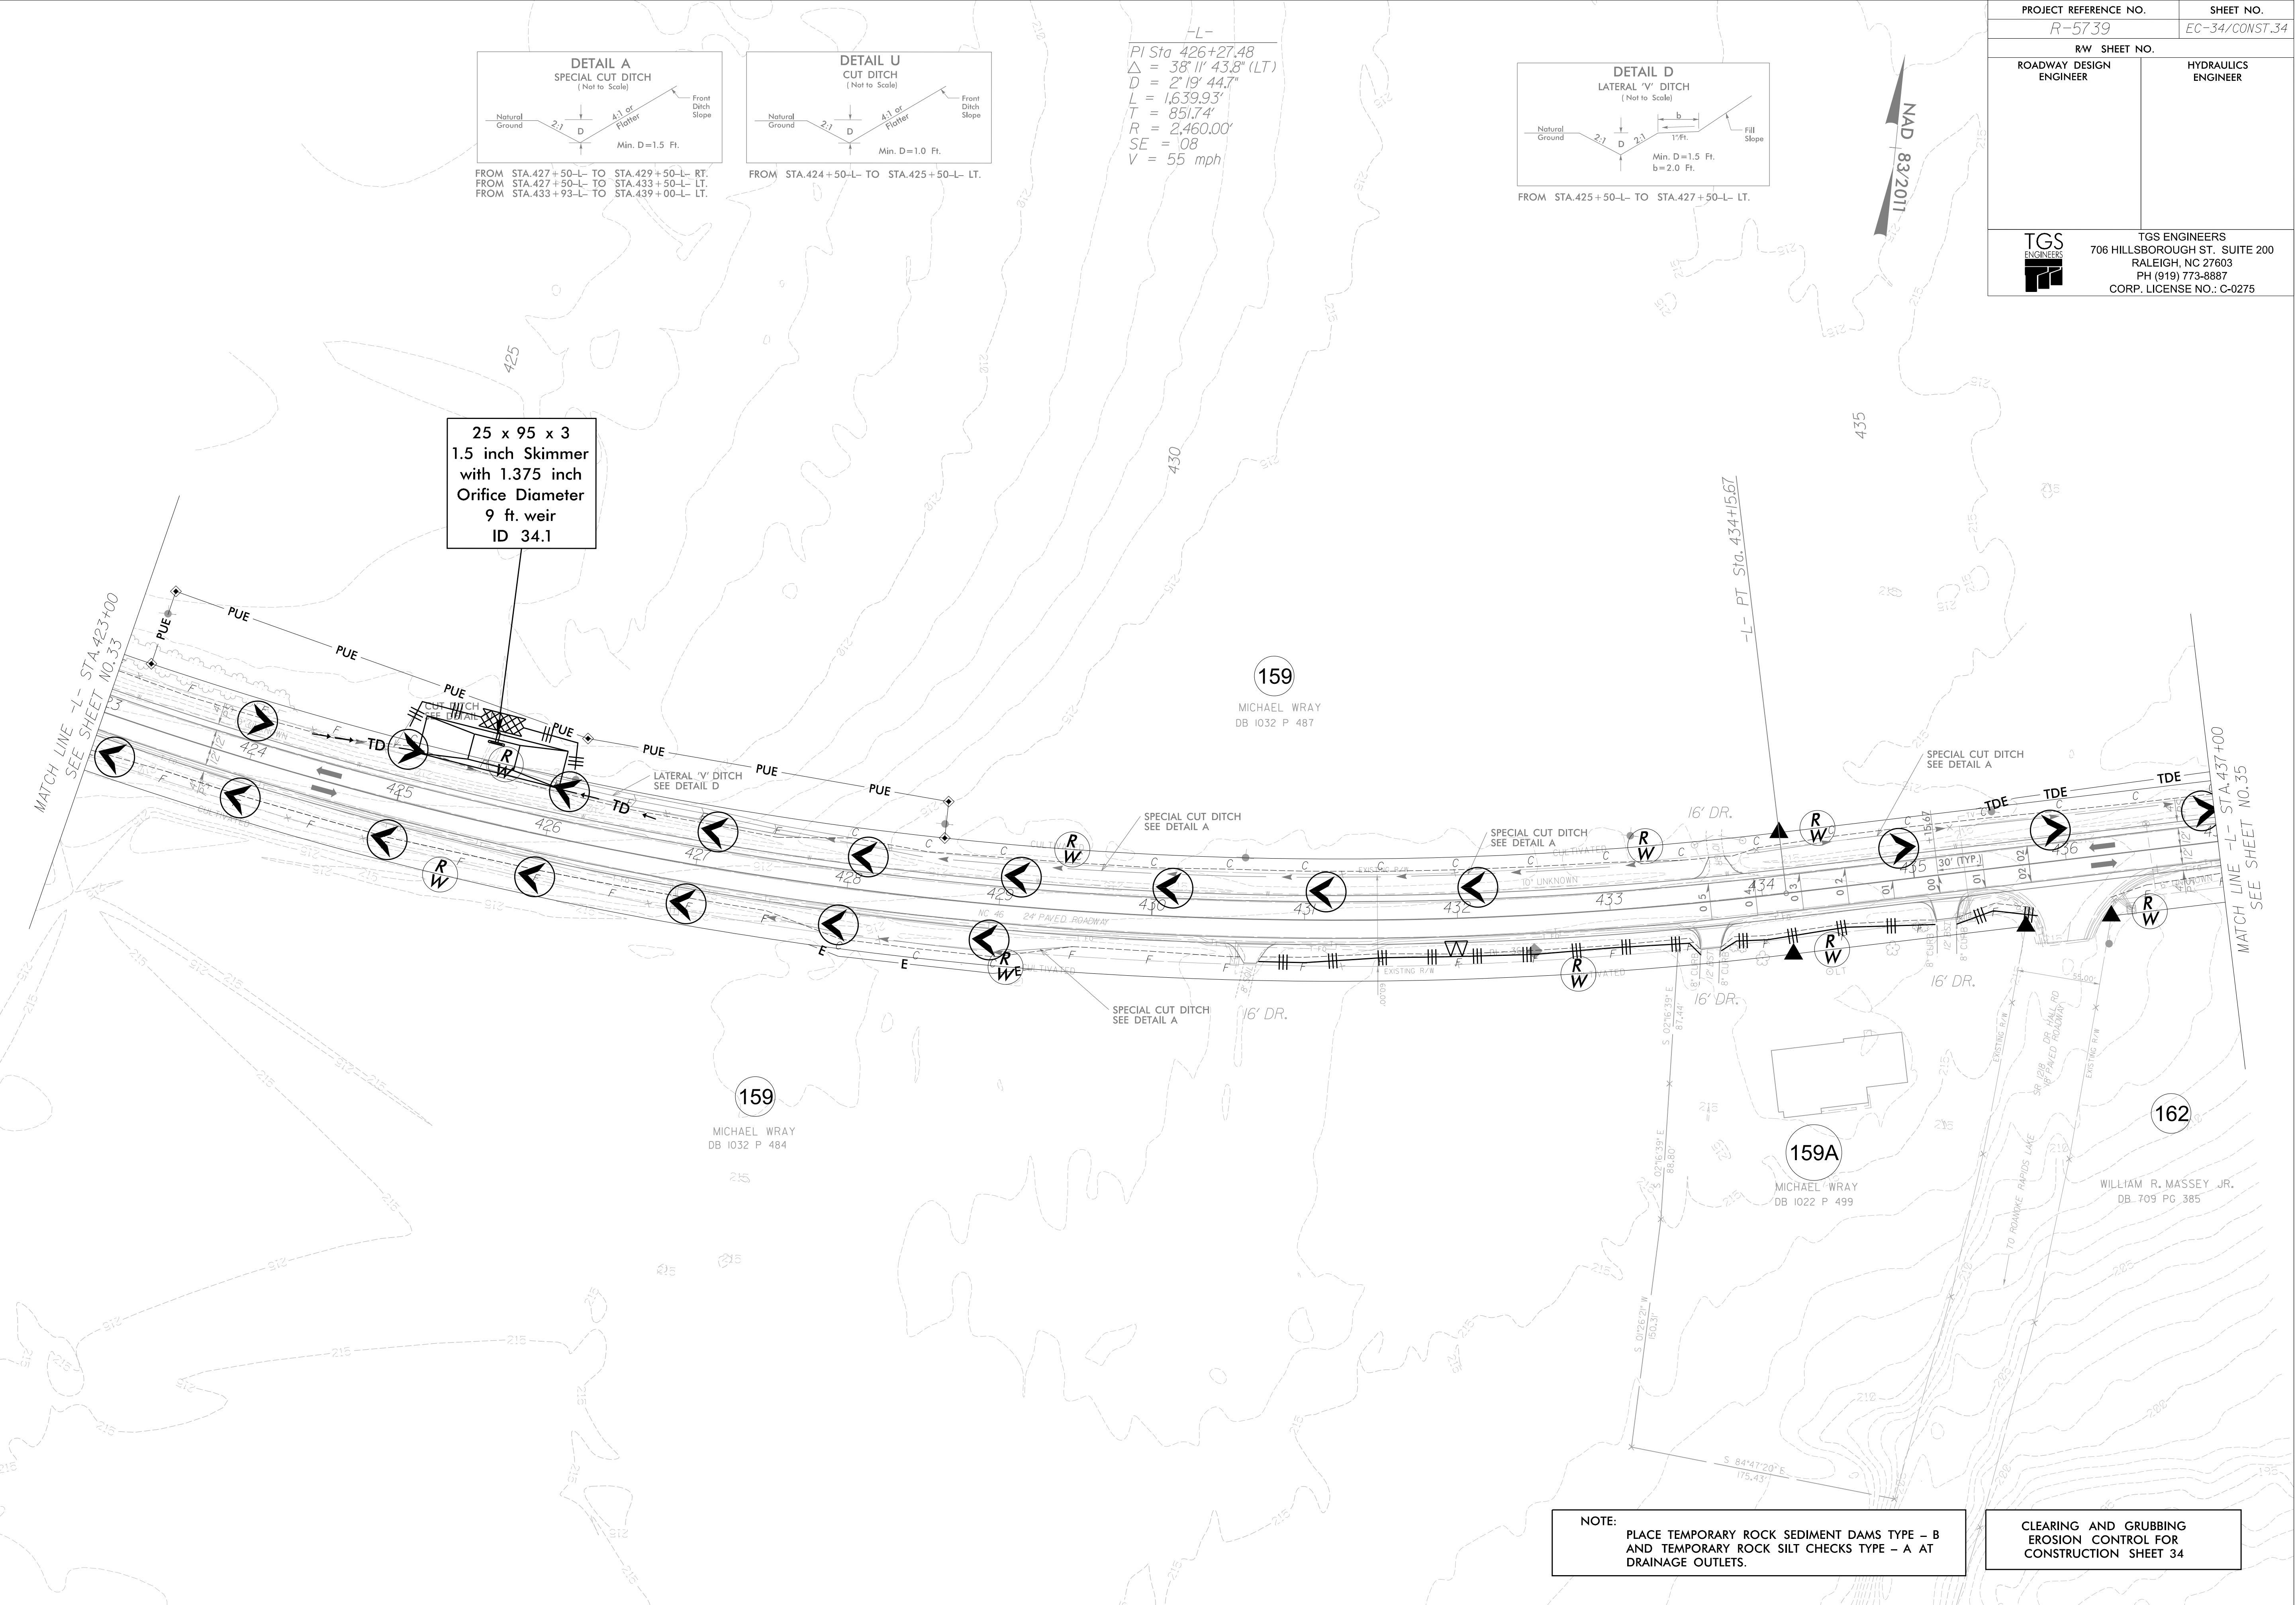

NOTE:
PLACE TEMPORARY ROCK SEDIMENT DAMS TYPE - B
AND TEMPORARY ROCK SILT CHECKS TYPE - A AT
DRAINAGE OUTLETS.

CLEARING AND GRUBBING
EROSION CONTROL FOR
CONSTRUCTION SHEET 34