


8/17/99



PROJECT REFERENCE NO.	SHEET NO.
HE-0001B	EC-8/1/CONST.5
RW SHEET NO.	

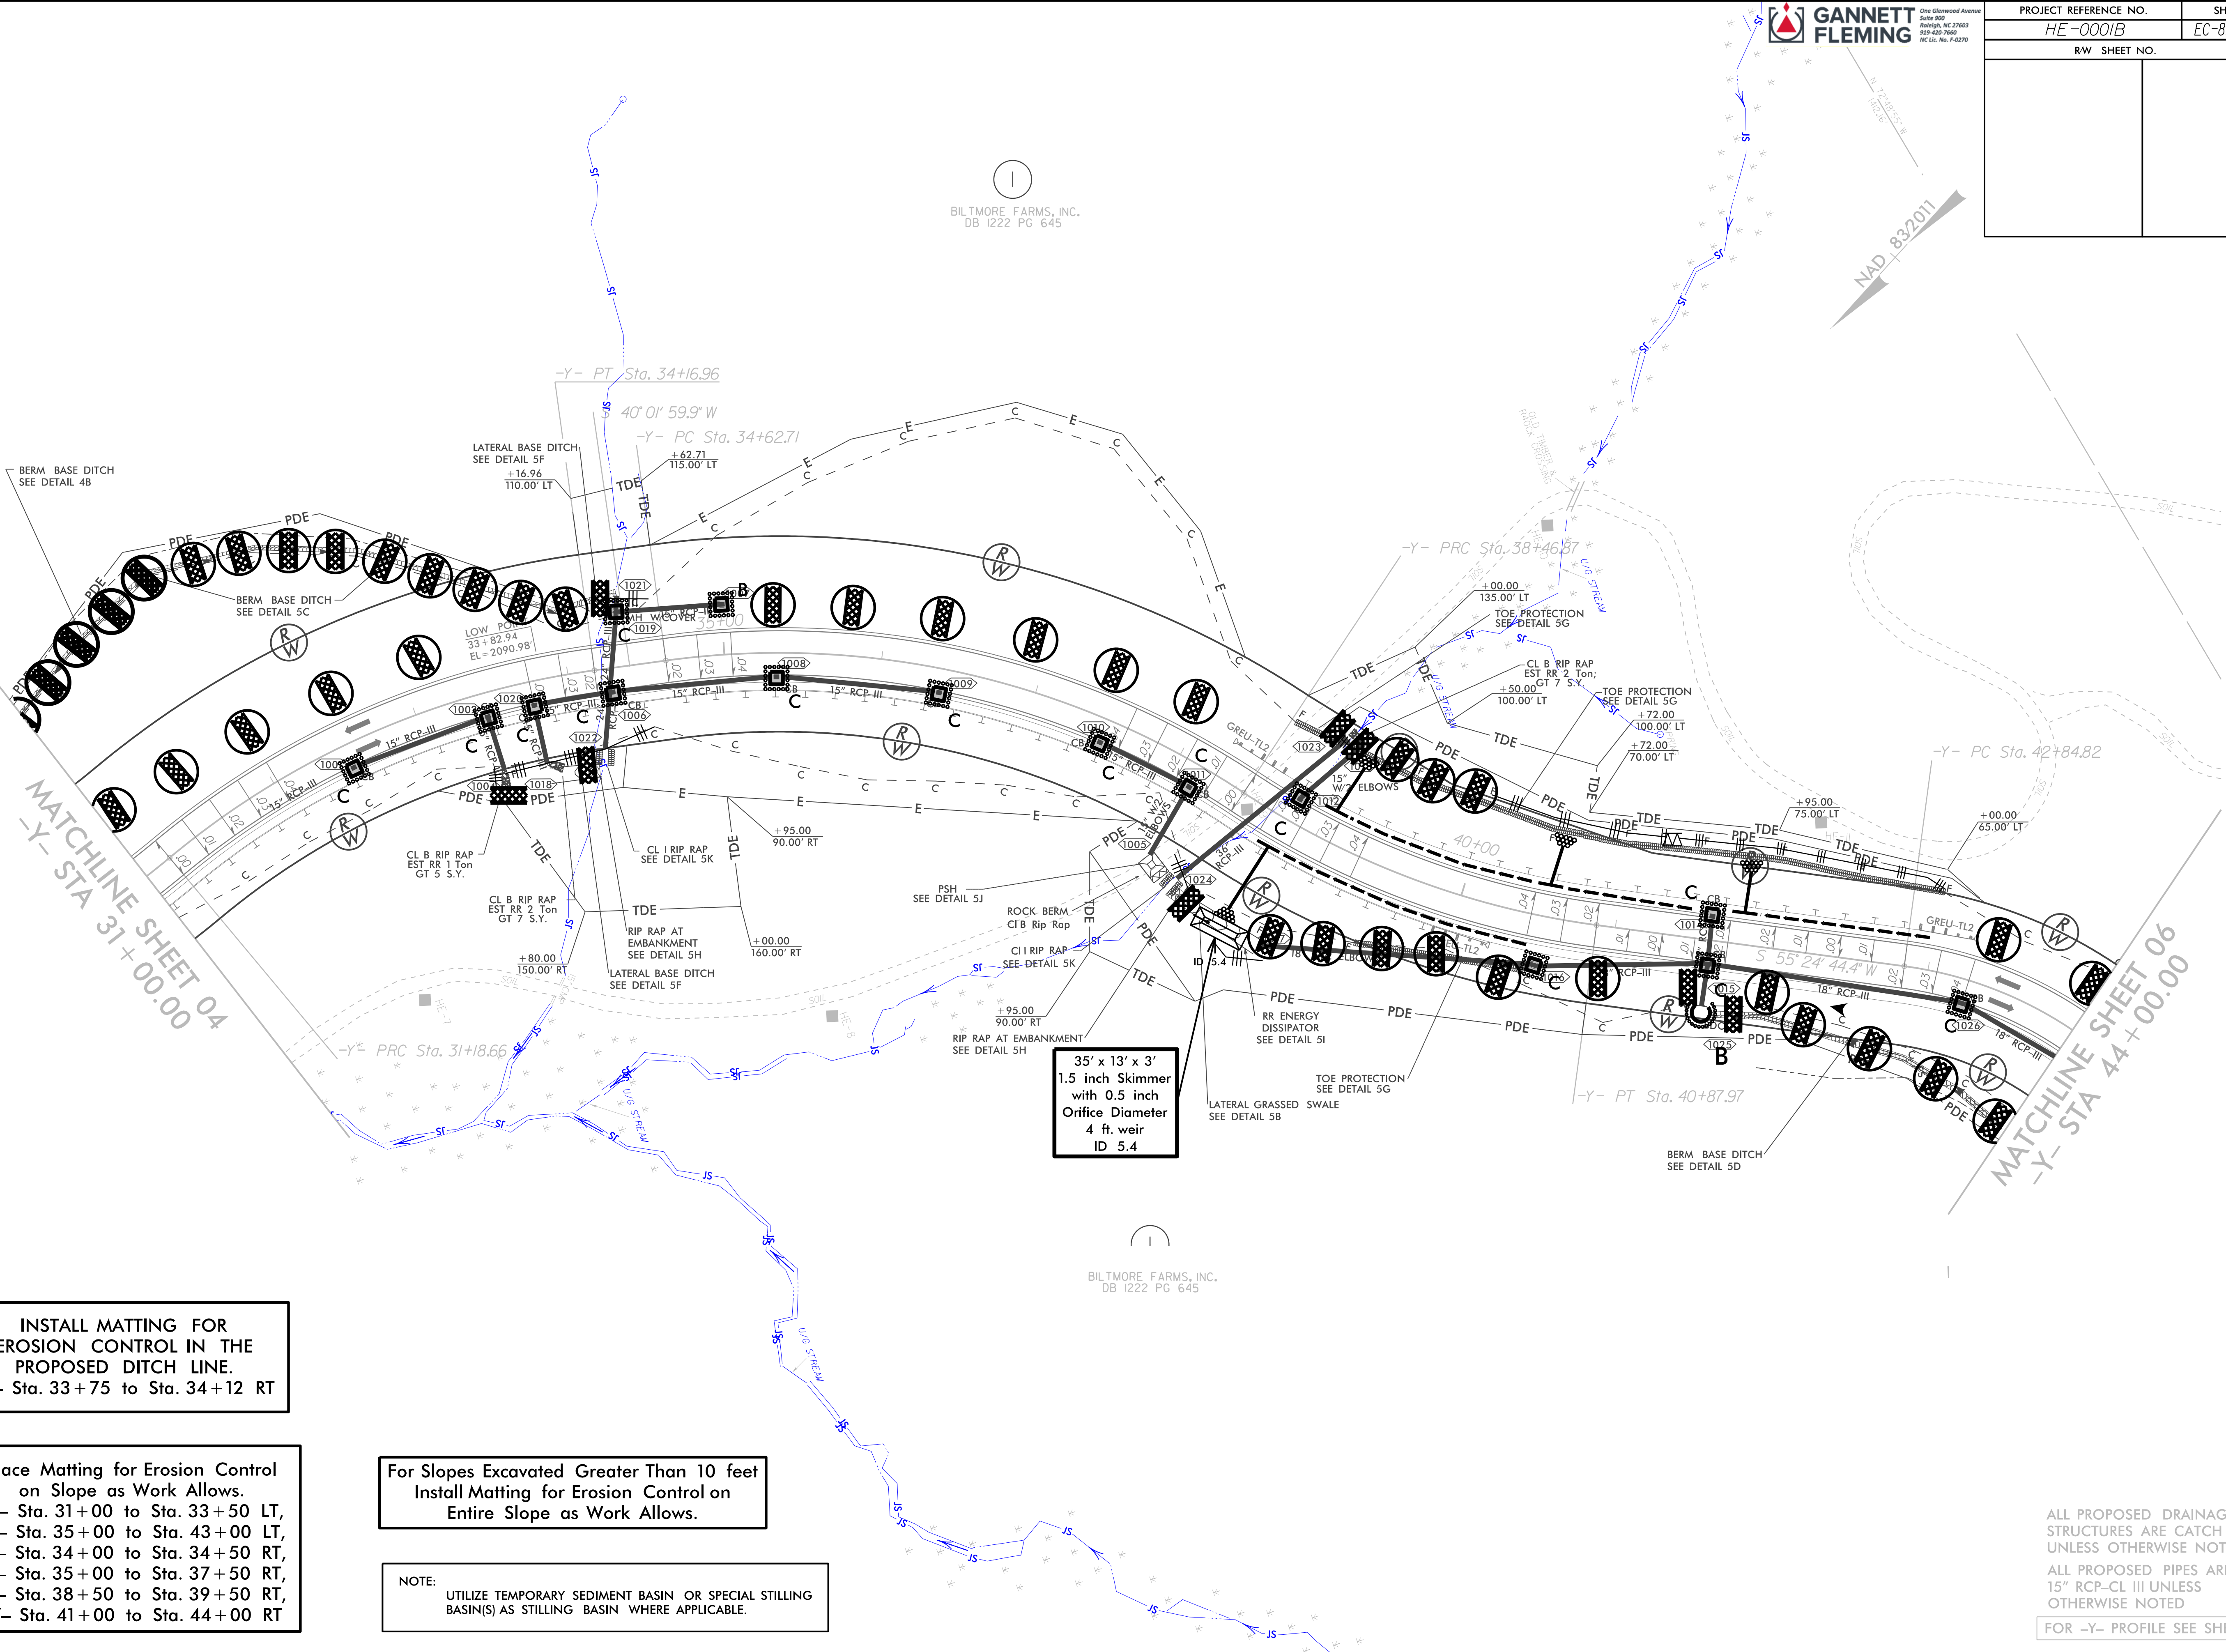

INSTALL MATTING FOR
EROSION CONTROL IN THE
PROPOSED DITCH LINE.
-Y- Sta. 33+75 to Sta. 34+12 RT

Place Matting for Erosion Control
on Slope as Work Allows.
-Y- Sta. 31+00 to Sta. 33+50 LT,
-Y- Sta. 35+00 to Sta. 43+00 LT,
-Y- Sta. 34+00 to Sta. 34+50 RT,
-Y- Sta. 35+00 to Sta. 37+50 RT,
-Y- Sta. 38+50 to Sta. 39+50 RT,
-Y- Sta. 41+00 to Sta. 44+00 RT

For Slopes Excavated Greater Than 10 feet
Install Matting for Erosion Control on
Entire Slope as Work Allows.

NOTE:
UTILIZE TEMPORARY SEDIMENT BASIN OR SPECIAL STILLING
BASIN(S) AS STILLING BASIN WHERE APPLICABLE.

ALL PROPOSED DRAINAGE
STRUCTURES ARE CATCH BASINS
UNLESS OTHERWISE NOTED
ALL PROPOSED PIPES ARE
15" RCP-CL III UNLESS
OTHERWISE NOTED
FOR -Y- PROFILE SEE SHEET 8