


TIP PROJECT: U-5760

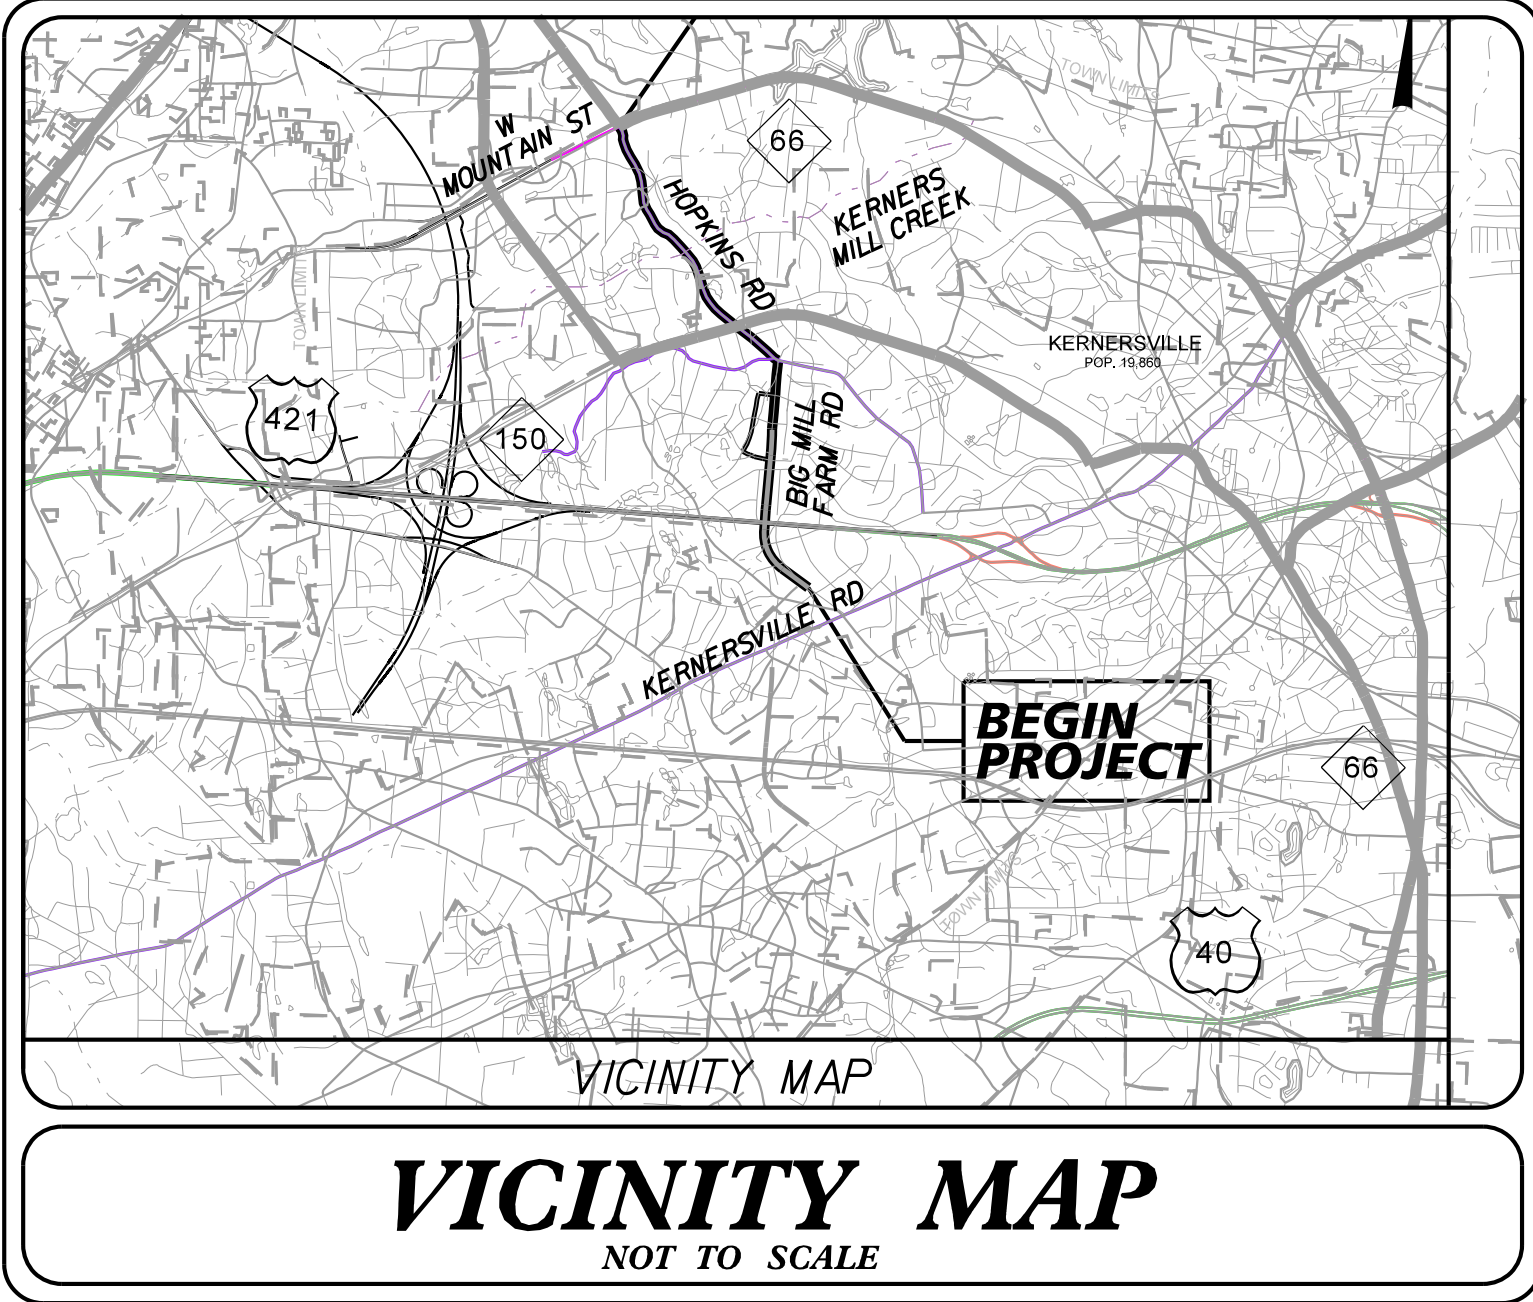

STATE OF NORTH CAROLINA
DIVISION OF HIGHWAYS



PLAN FOR PROPOSED
HIGHWAY EROSION CONTROL

FORSYTH COUNTY

LOCATION: KERNERSVILLE SOUTHERN LOOP, AT US 421 /BUSINESS 40 TO NC 66 (WEST MOUNTAIN STREET) IN KERNERSVILLE. WIDEN BIG MILL FARM ROAD AND SR 2649 (HOPKINS ROAD) AND CONSTRUCT INTERCHANGE AT US 421 /NC 150 /BUSINESS 40

TYPE OF WORK: GRADING, PAVING, DRAINAGE, AND STRUCTURES

STATE	STATE PROJECT REFERENCE NO.	SHEET NO.	TOTAL SHEETS
N.C.	U-5760	EC-1	
STATE PROJ. NO.	F.A. PROJ. NO.	DESCRIPTION	

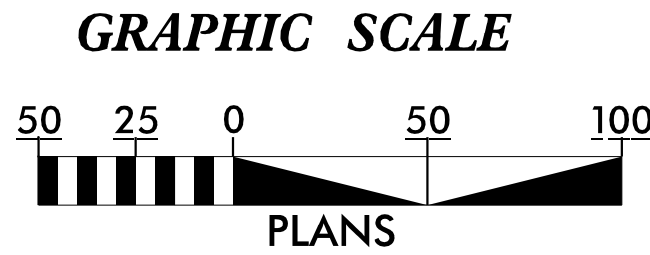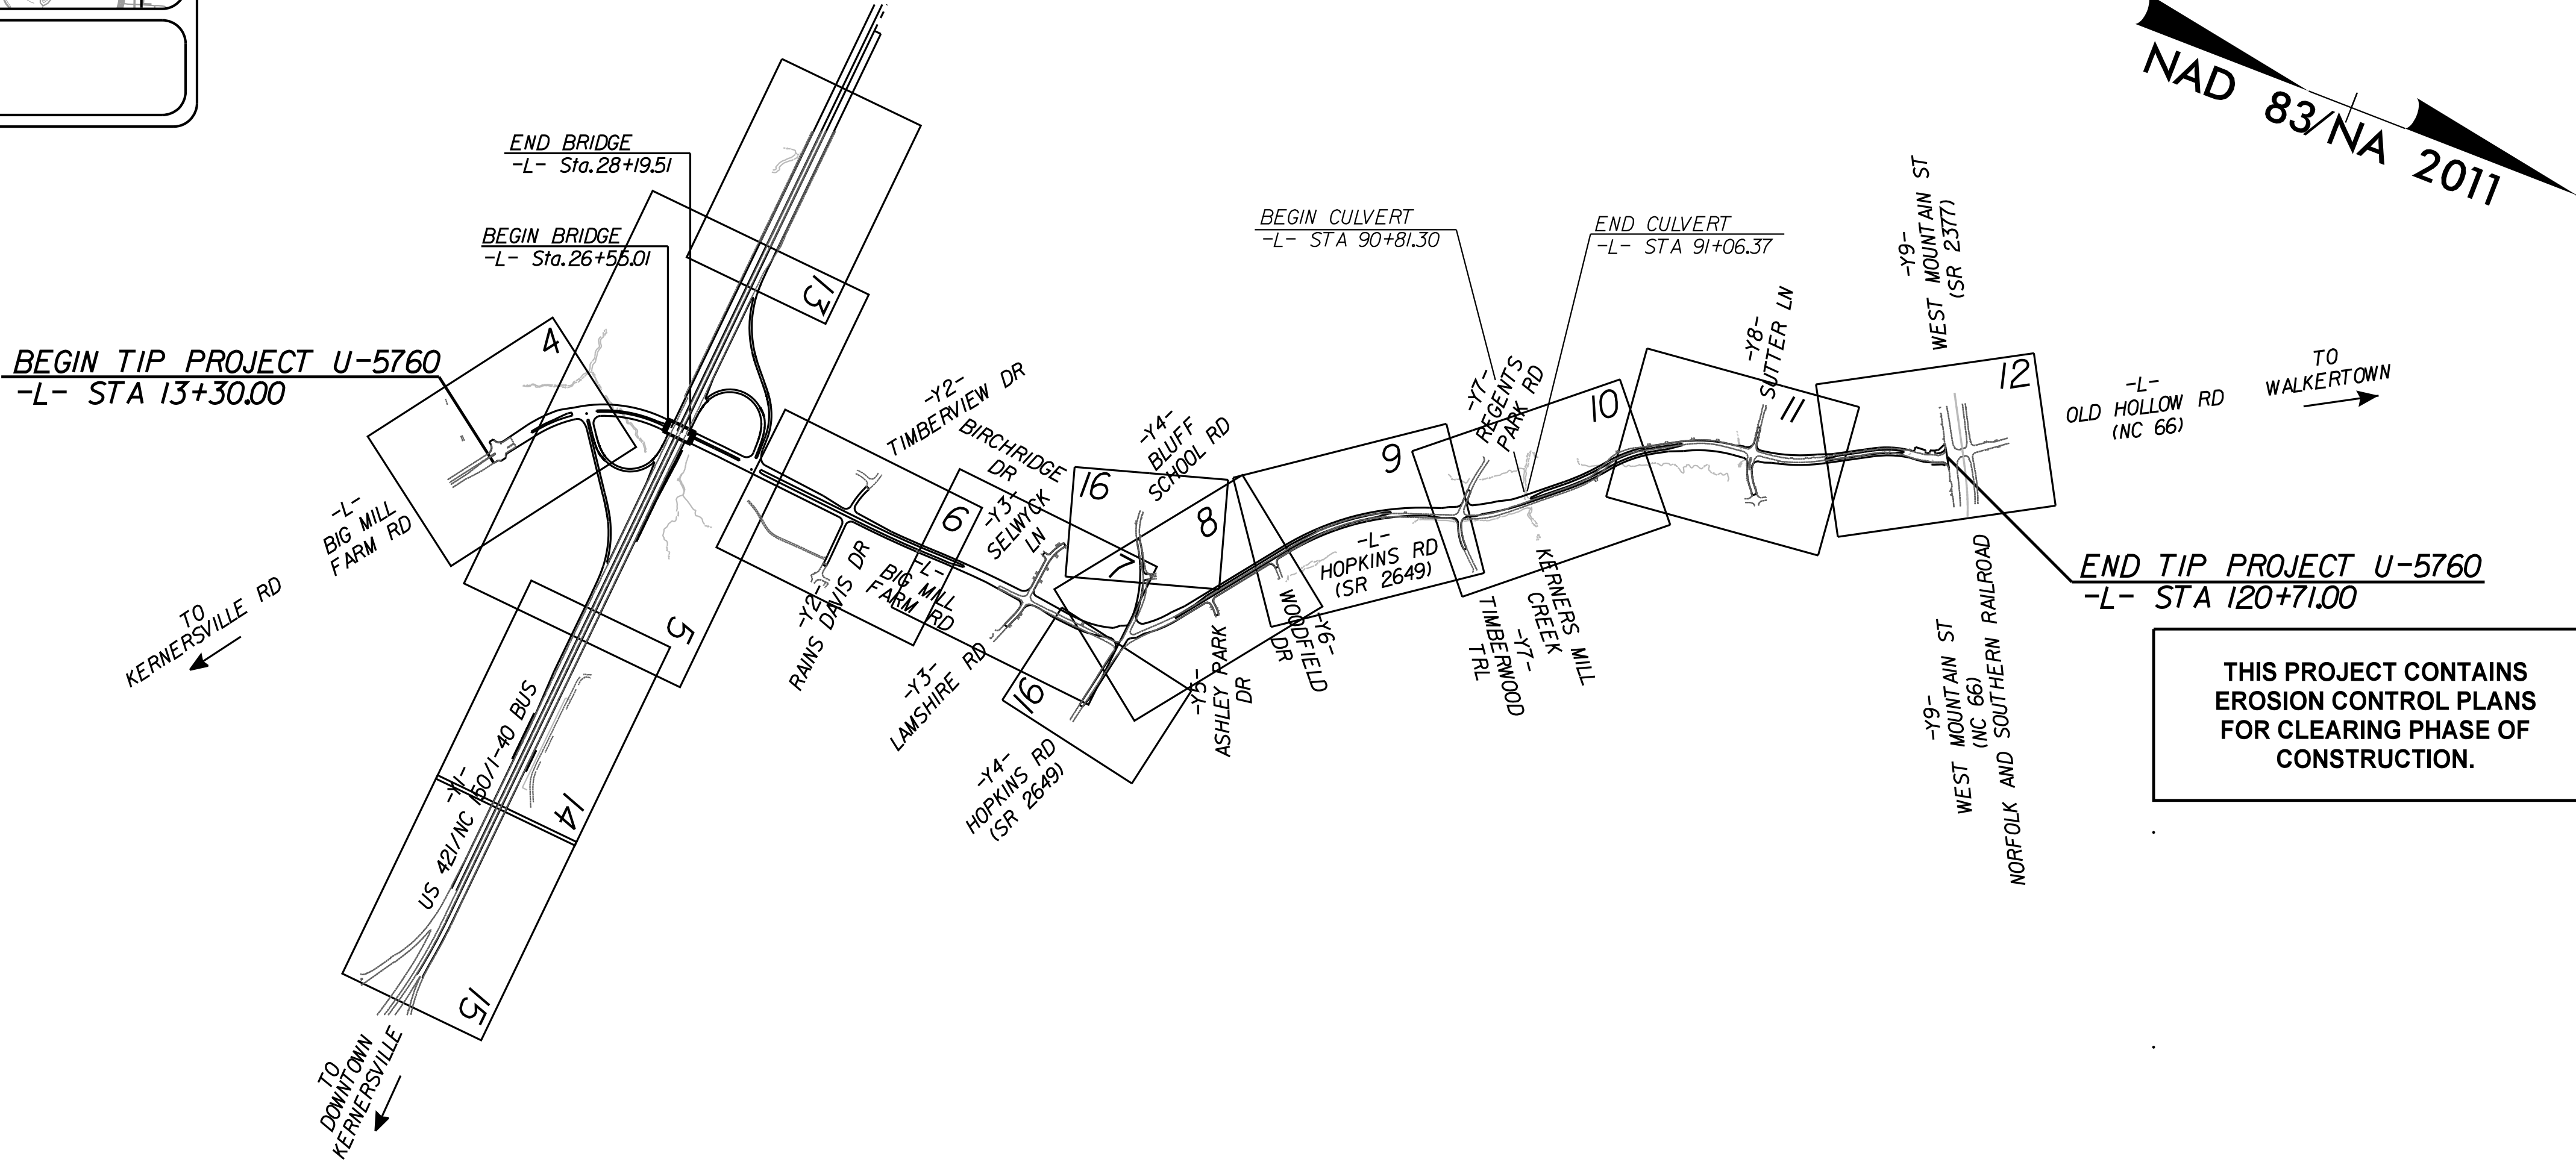

THESE EROSION AND SEDIMENT CONTROL PLANS COMPLY WITH THE APPLICABLE REGULATIONS SET FORTH BY THE NCG-010000 GENERAL CONSTRUCTION PERMIT ISSUED BY THE NORTH CAROLINA DEPARTMENT OF ENVIRONMENTAL QUALITY DIVISION OF WATER RESOURCES.

Kimley»Horn

Prepared in the Office of:
Kimley-Horn
421 Fayetteville Street, Suite 600
Raleigh, NC 27601

Designed by:
JUSTIN ROSE **4389**
NAME LEVEL III CERTIFICATION NO.

Roadway Standard Drawings

The "Roadway Standard Drawings"- Roadway Design Unit - N. C. Department of Transportation - Raleigh, N. C., dated January 2024 and the latest revision thereto are applicable to this project and by reference hereby are considered a part of these plans.