


NOTE:
PLACE TEMPORARY ROCK SEDIMENT DAMS TYPE - B
AND TEMPORARY ROCK SILT CHECKS TYPE - A AT
DRAINAGE OUTLETS.

CLEARING AND GRUBBING
EROSION CONTROL FOR
CONSTRUCTION SHEET

Kimley»Horn

421 FAYETTEVILLE STREET, SUITE 600
RALEIGH, NC 27601

PROJECT REFERENCE NO.	SHEET NO.
U-5760	EC-10/CONST.10

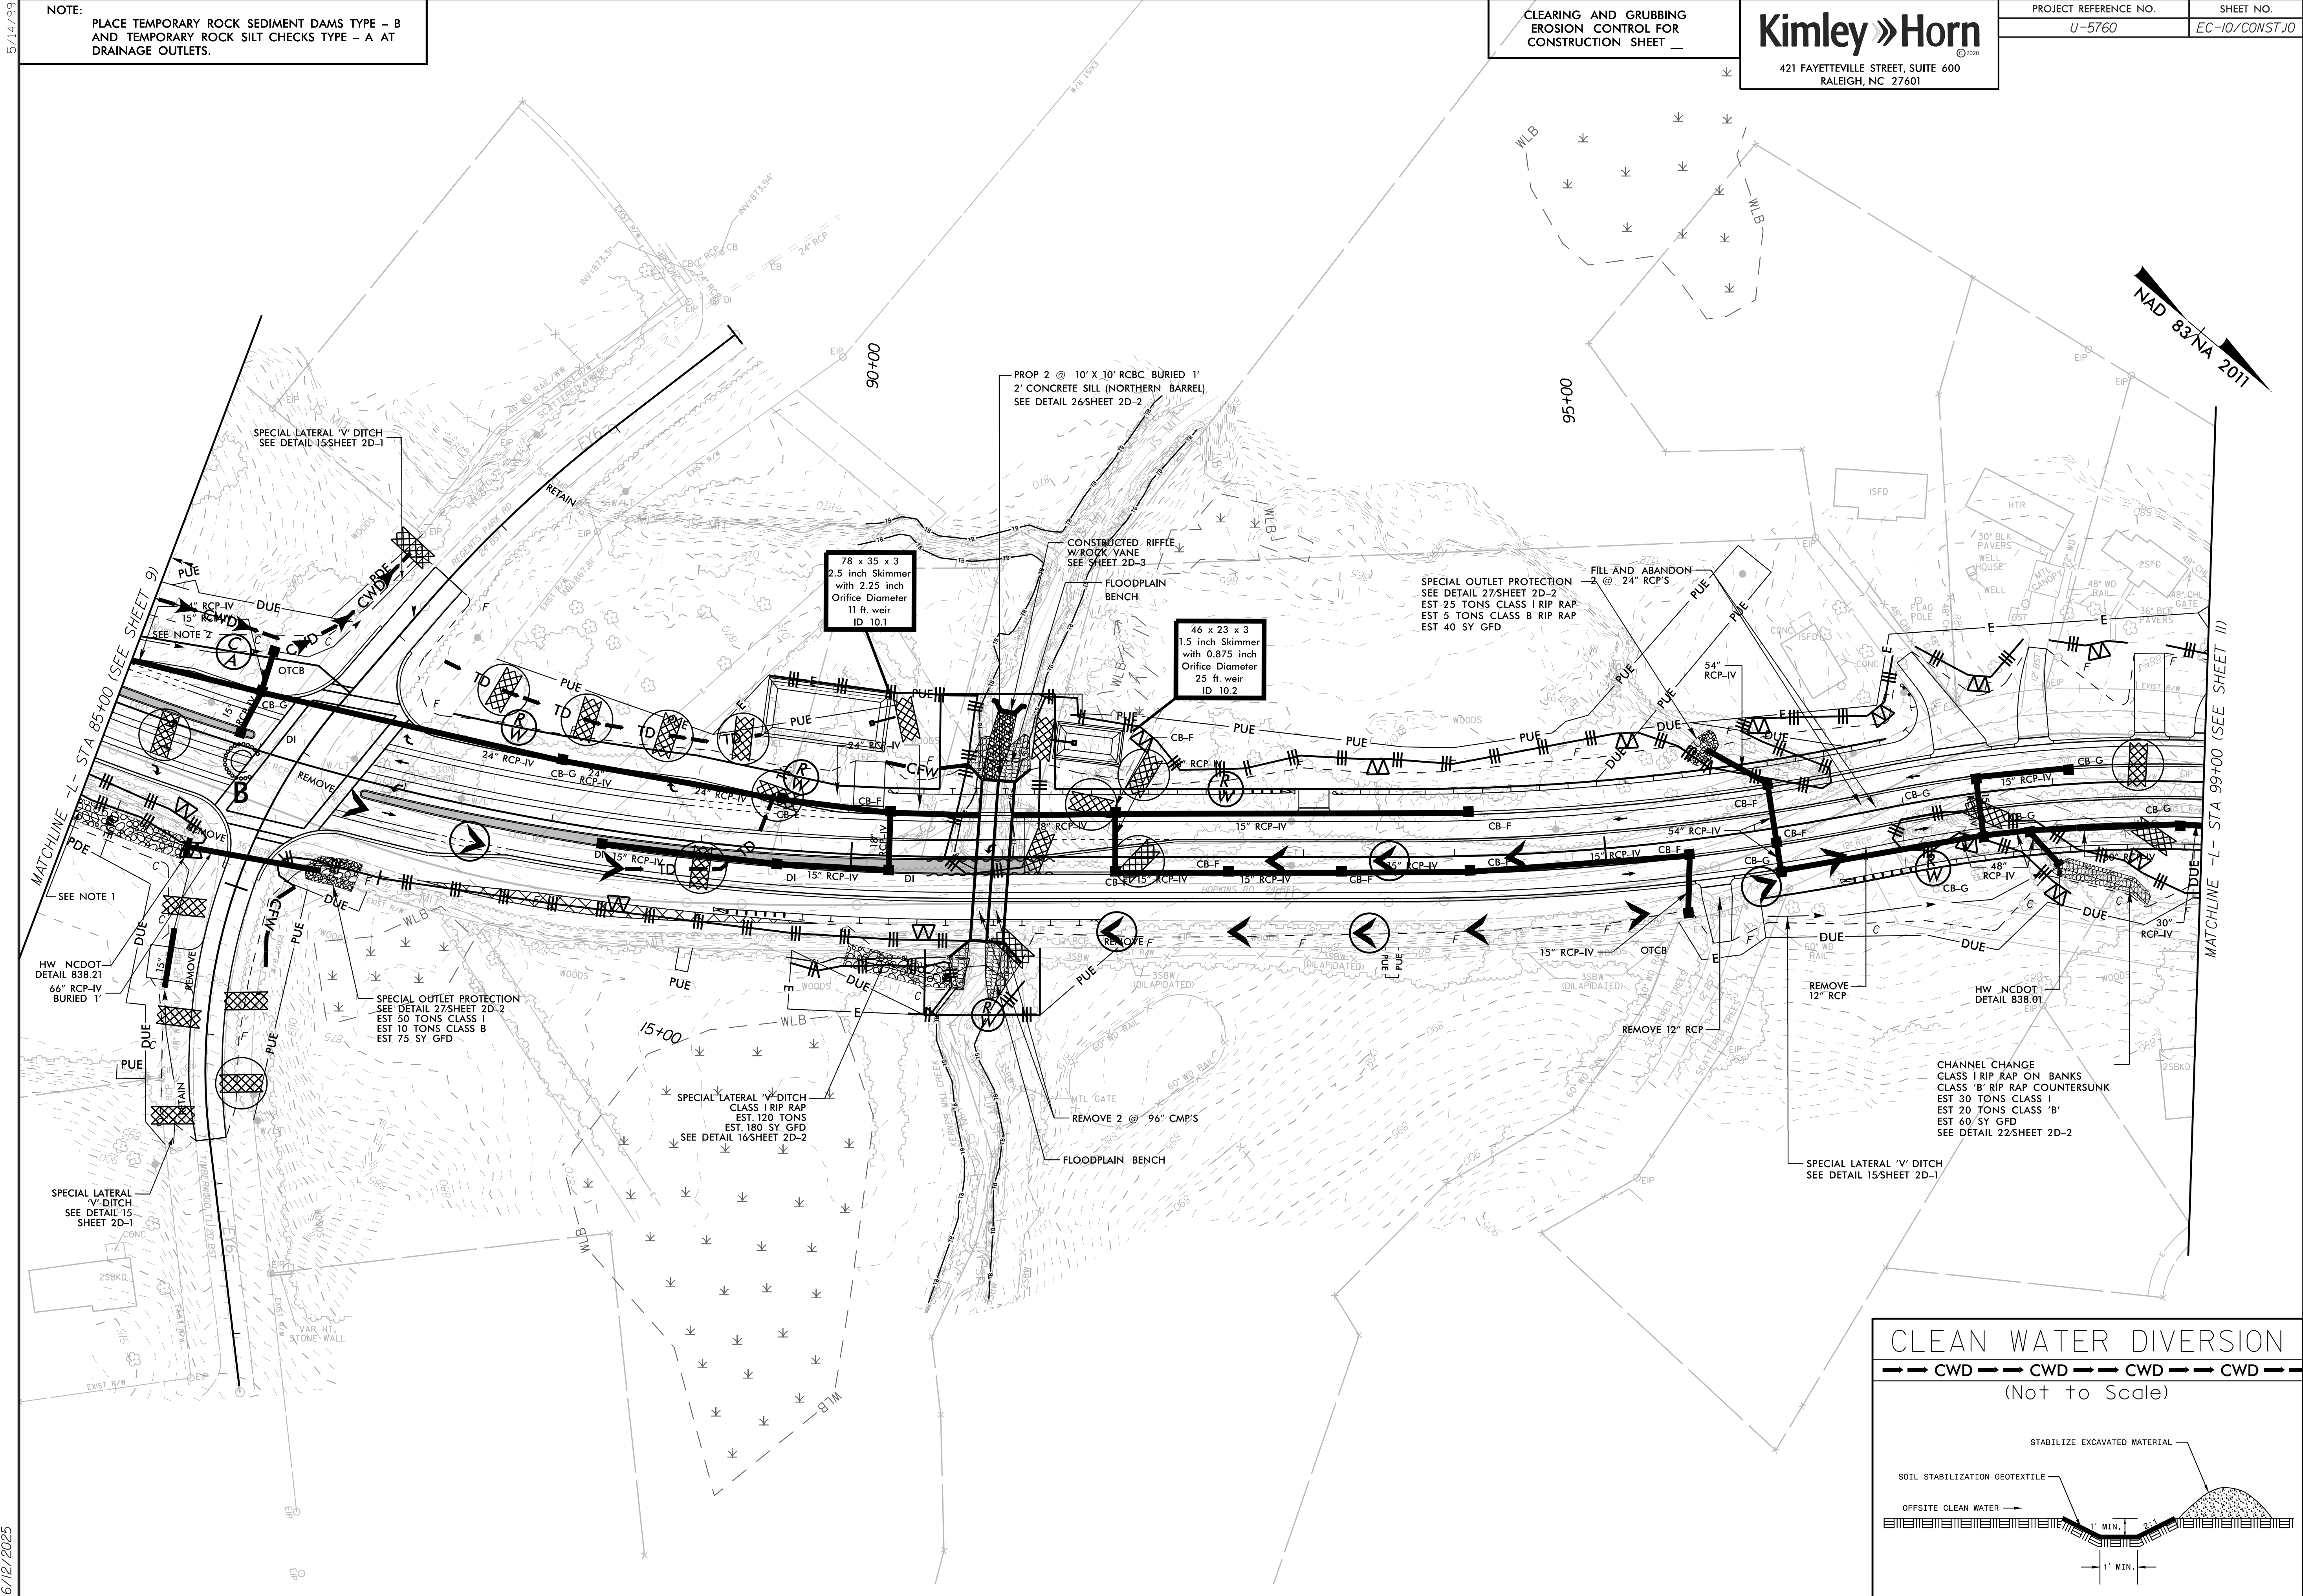

CLEAN WATER DIVERSION

--- CWD --- CWD --- CWD --- CWD ---

(Not to Scale)

STABILIZE EXCAVATED MATERIAL

SOIL STABILIZATION GEOTEXTILE

OFFSITE CLEAN WATER

1' MIN.

1' MIN.