

5/14/99



NOTE:
PLACE TEMPORARY ROCK SEDIMENT DAMS TYPE - B
AND TEMPORARY ROCK SILT CHECKS TYPE - A AT
DRAINAGE OUTLETS.

CLEARING AND GRUBBING
EROSION CONTROL FOR
CONSTRUCTION SHEET 12

Kimley » Horn

421 FAYETTEVILLE STREET, SUITE 600
RALEIGH, NC 27601

PROJECT REFERENCE NO.	SHEET NO.
U-5760	EC-12/CONST.12

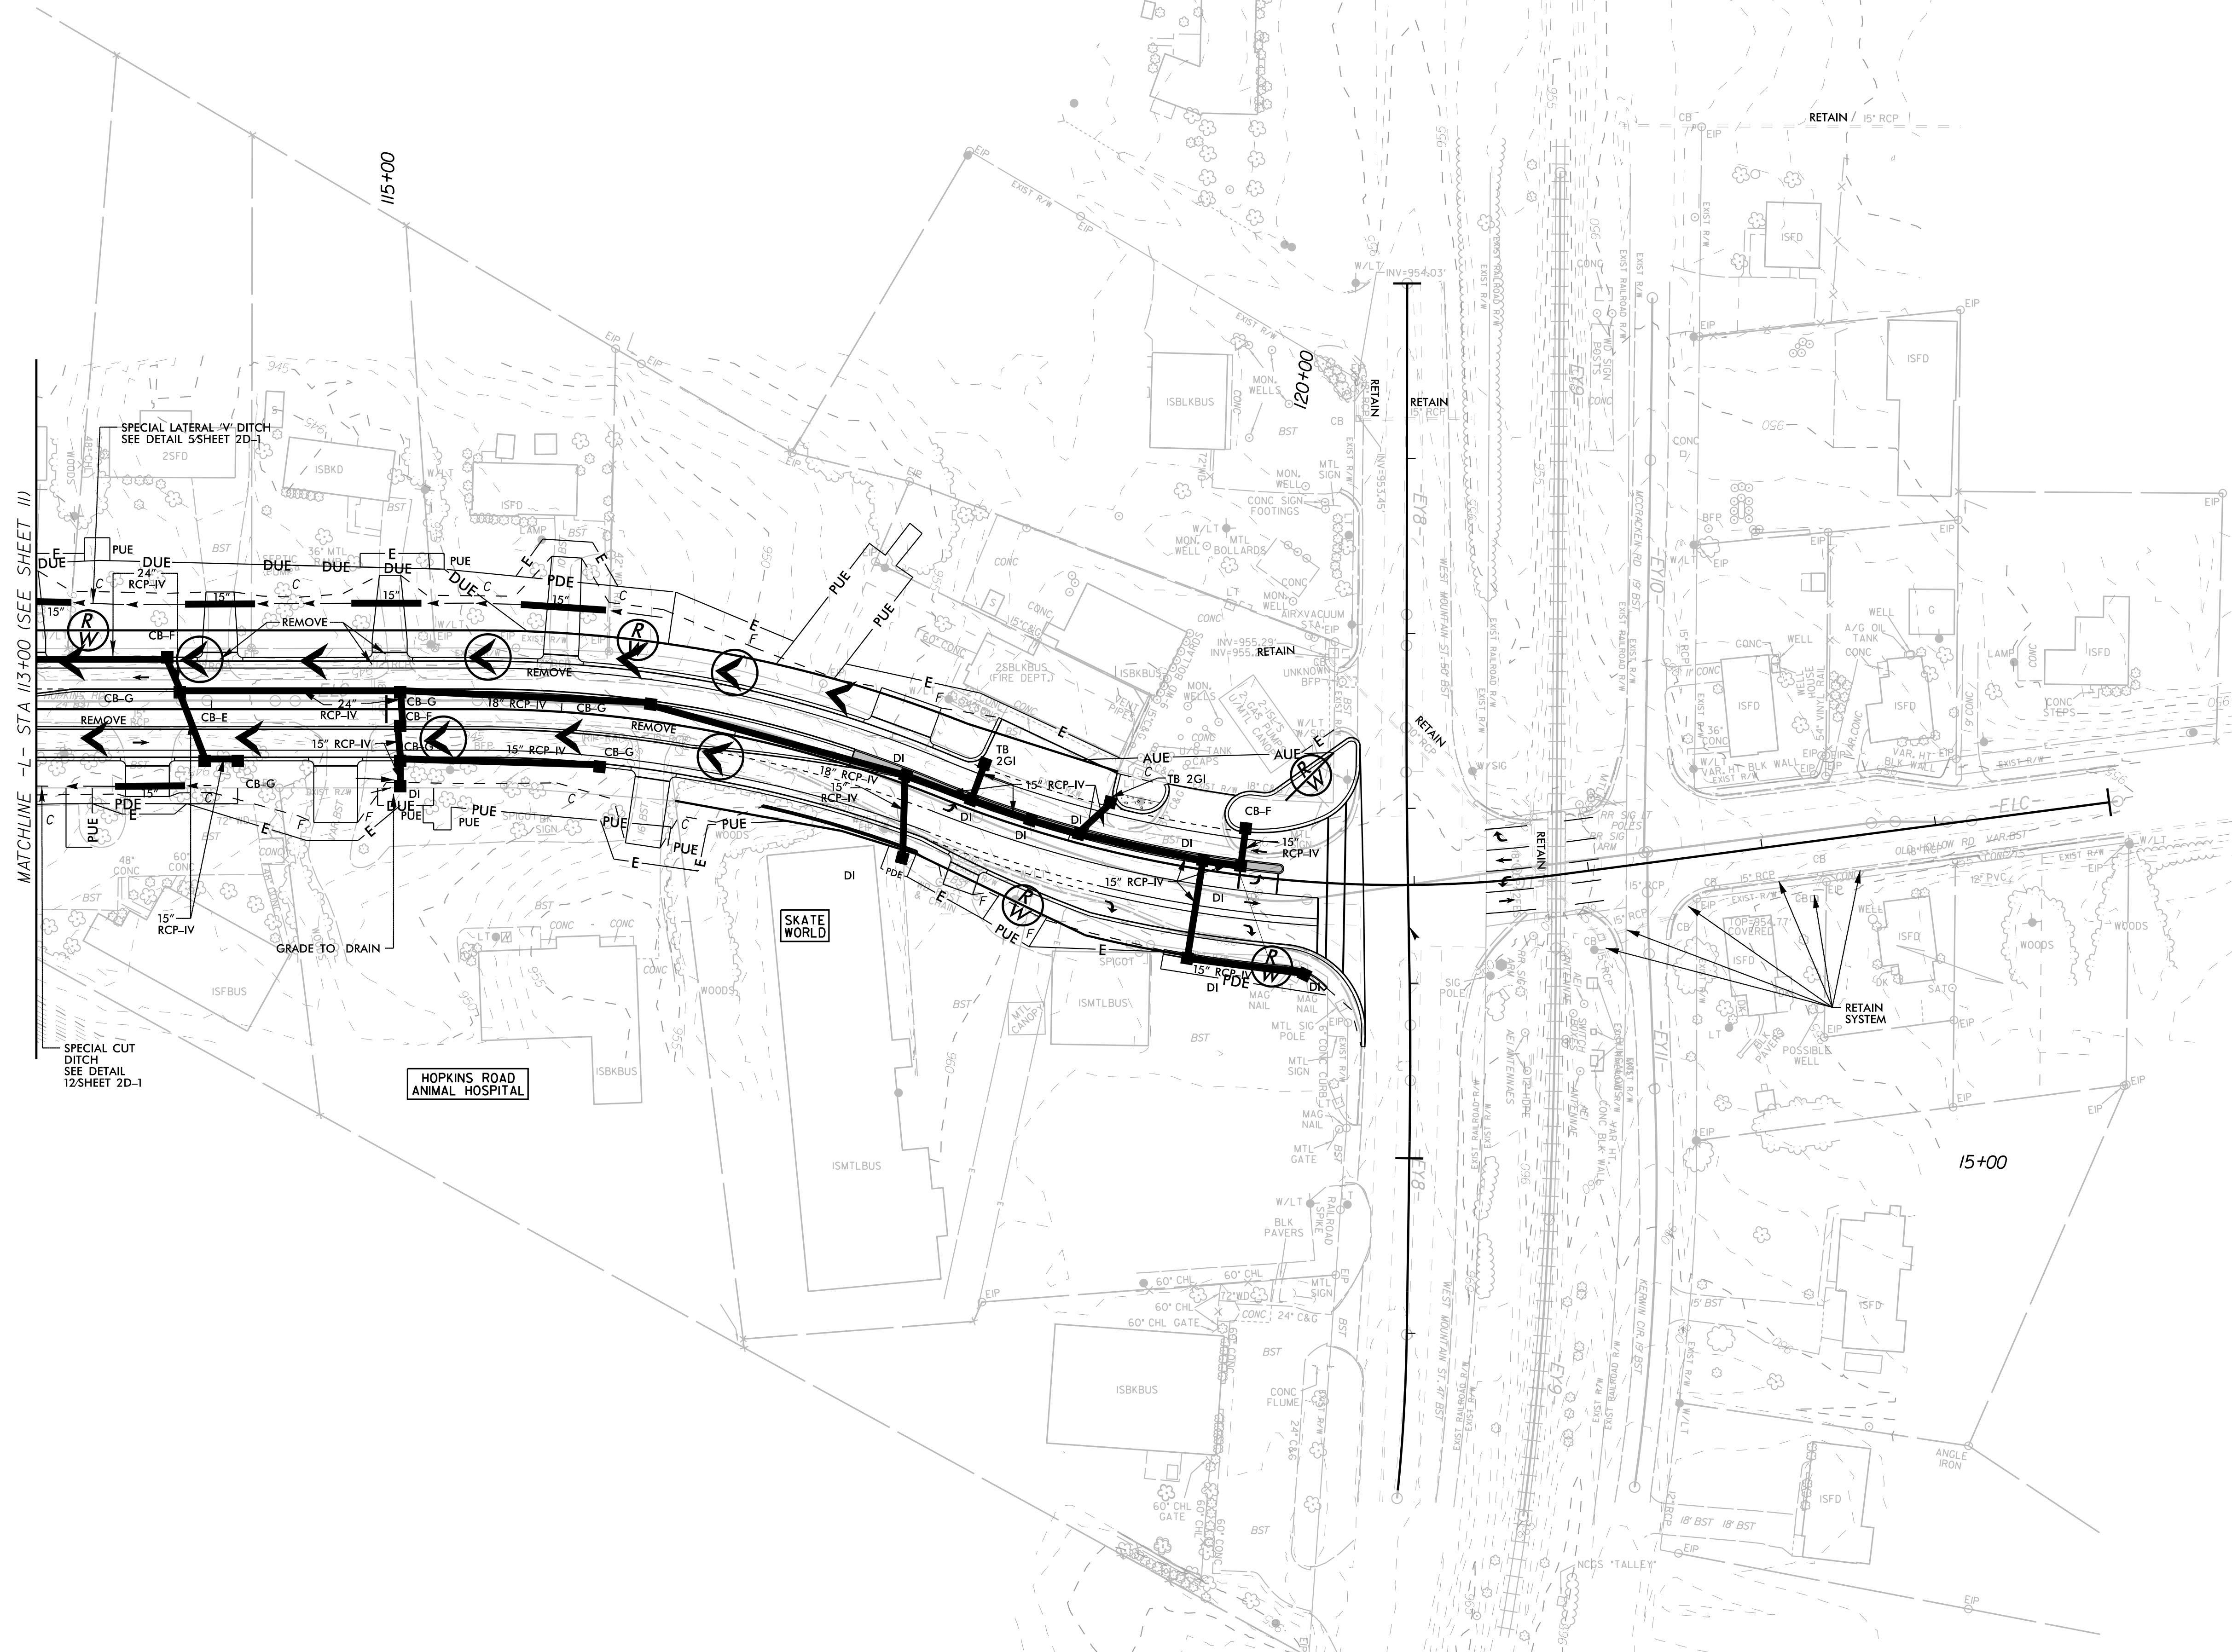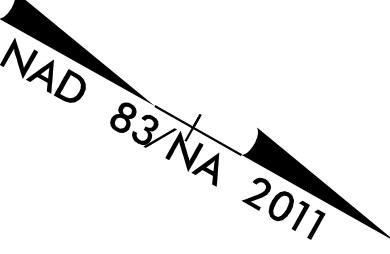

SPECIAL LATERAL V-DITCH
SEE DETAIL 5 SHEET 2D-1

SPECIAL CUT
DITCH
SEE DETAIL
12 SHEET 2D-1

HOPKINS ROAD
ANIMAL HOSPITAL

SKATE
WORLD

RETAIN
SYSTEM

NOTES:
1. CONSTRUCT RETAINING WALL - WALL 4- FROM
-L- STA 117+25.00 TO 118+22.00 (RT)

8/6/2025