

5/14/99

NOTE:
PLACE TEMPORARY ROCK SEDIMENT DAMS TYPE - B
AND TEMPORARY ROCK SILT CHECKS TYPE - A AT
DRAINAGE OUTLETS.

CLEARING AND GRUBBING
EROSION CONTROL FOR
CONSTRUCTION SHEET 15

Kimley » Horn

421 FAYETTEVILLE STREET, SUITE 600
RALEIGH, NC 27601


PROJECT REFERENCE NO.

U-5760

SHEET NO.

EC-15/CONST J5

NAD 83/NA 2011

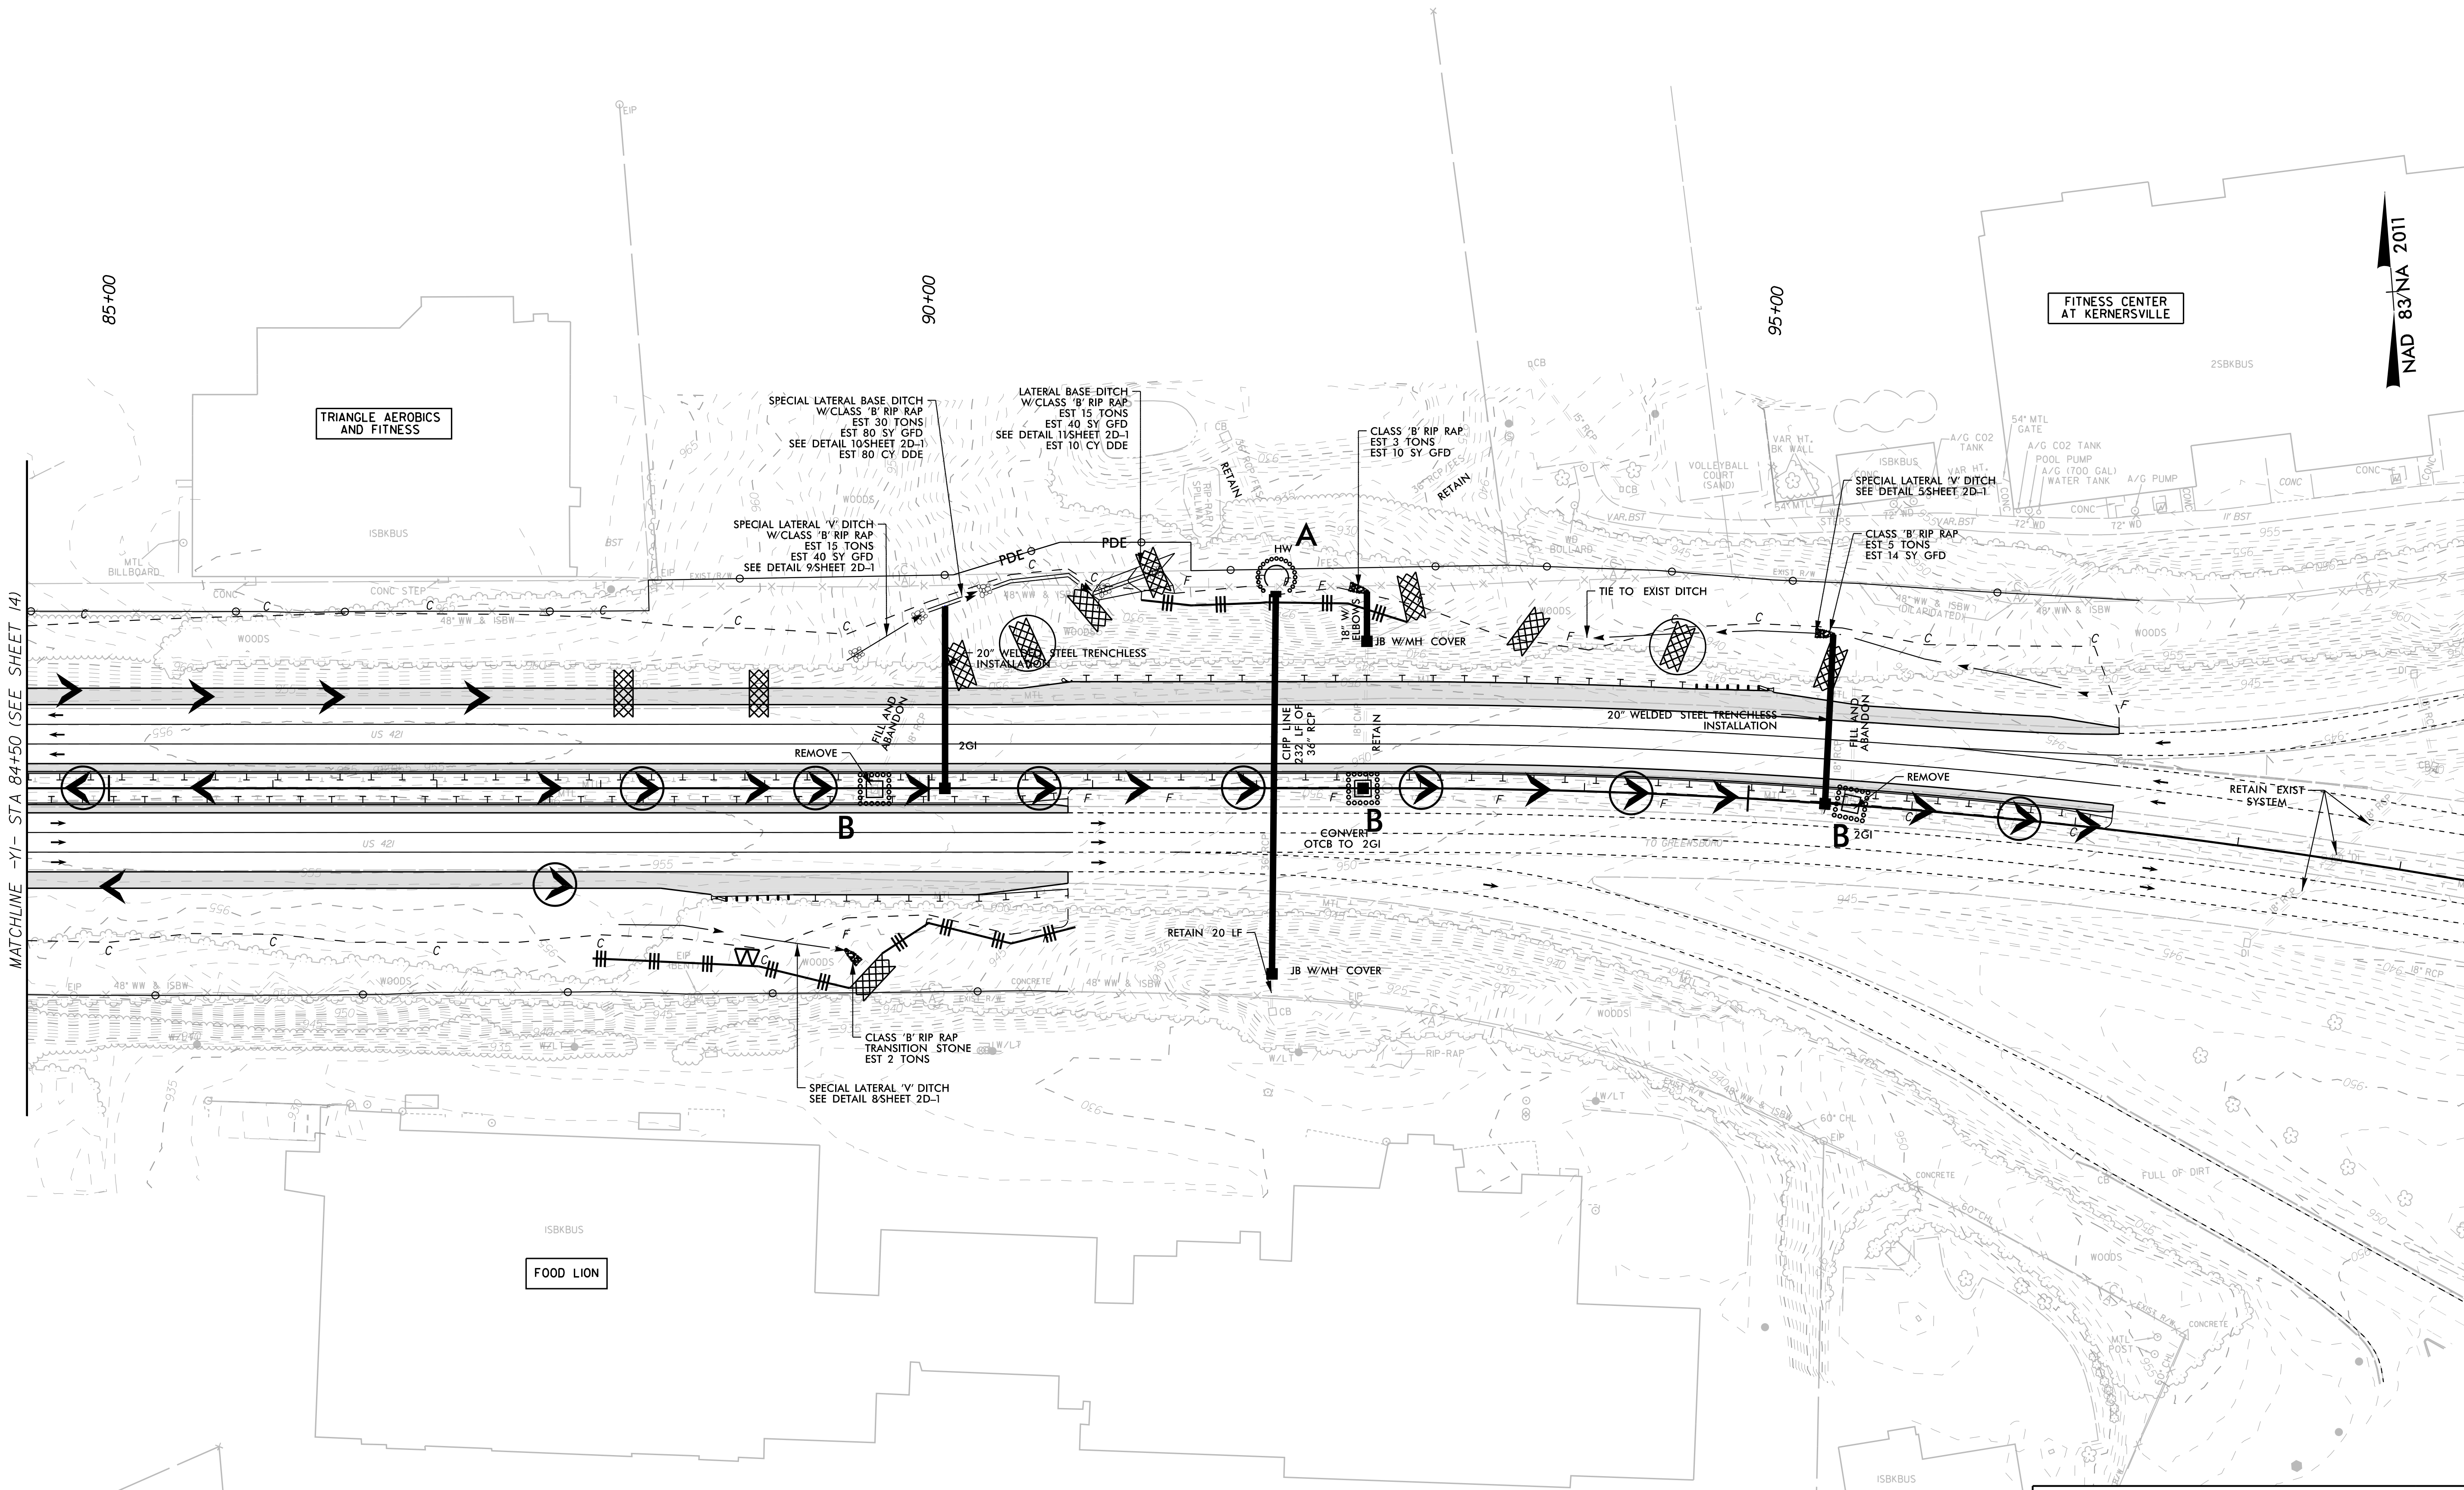

NOTES:
1. USE 8' GUARDRAIL POSTS FOR MEDIAN GUARDRAIL

8/6/2025