

5/14/99

NOTE:
PLACE TEMPORARY ROCK SEDIMENT DAMS TYPE - B
AND TEMPORARY ROCK SILT CHECKS TYPE - A AT
DRAINAGE OUTLETS.

CLEARING AND GRUBBING
EROSION CONTROL FOR
CONSTRUCTION SHEET 16

Kimley»Horn

421 FAYETTEVILLE STREET, SUITE 600
RALEIGH, NC 27601

PROJECT REFERENCE NO.

U-5760

SHEET NO.


EC-16/CONST 16

REVISIONS


NAD 83/NA 2011

NAD 83/NA 2011

-BY- 139

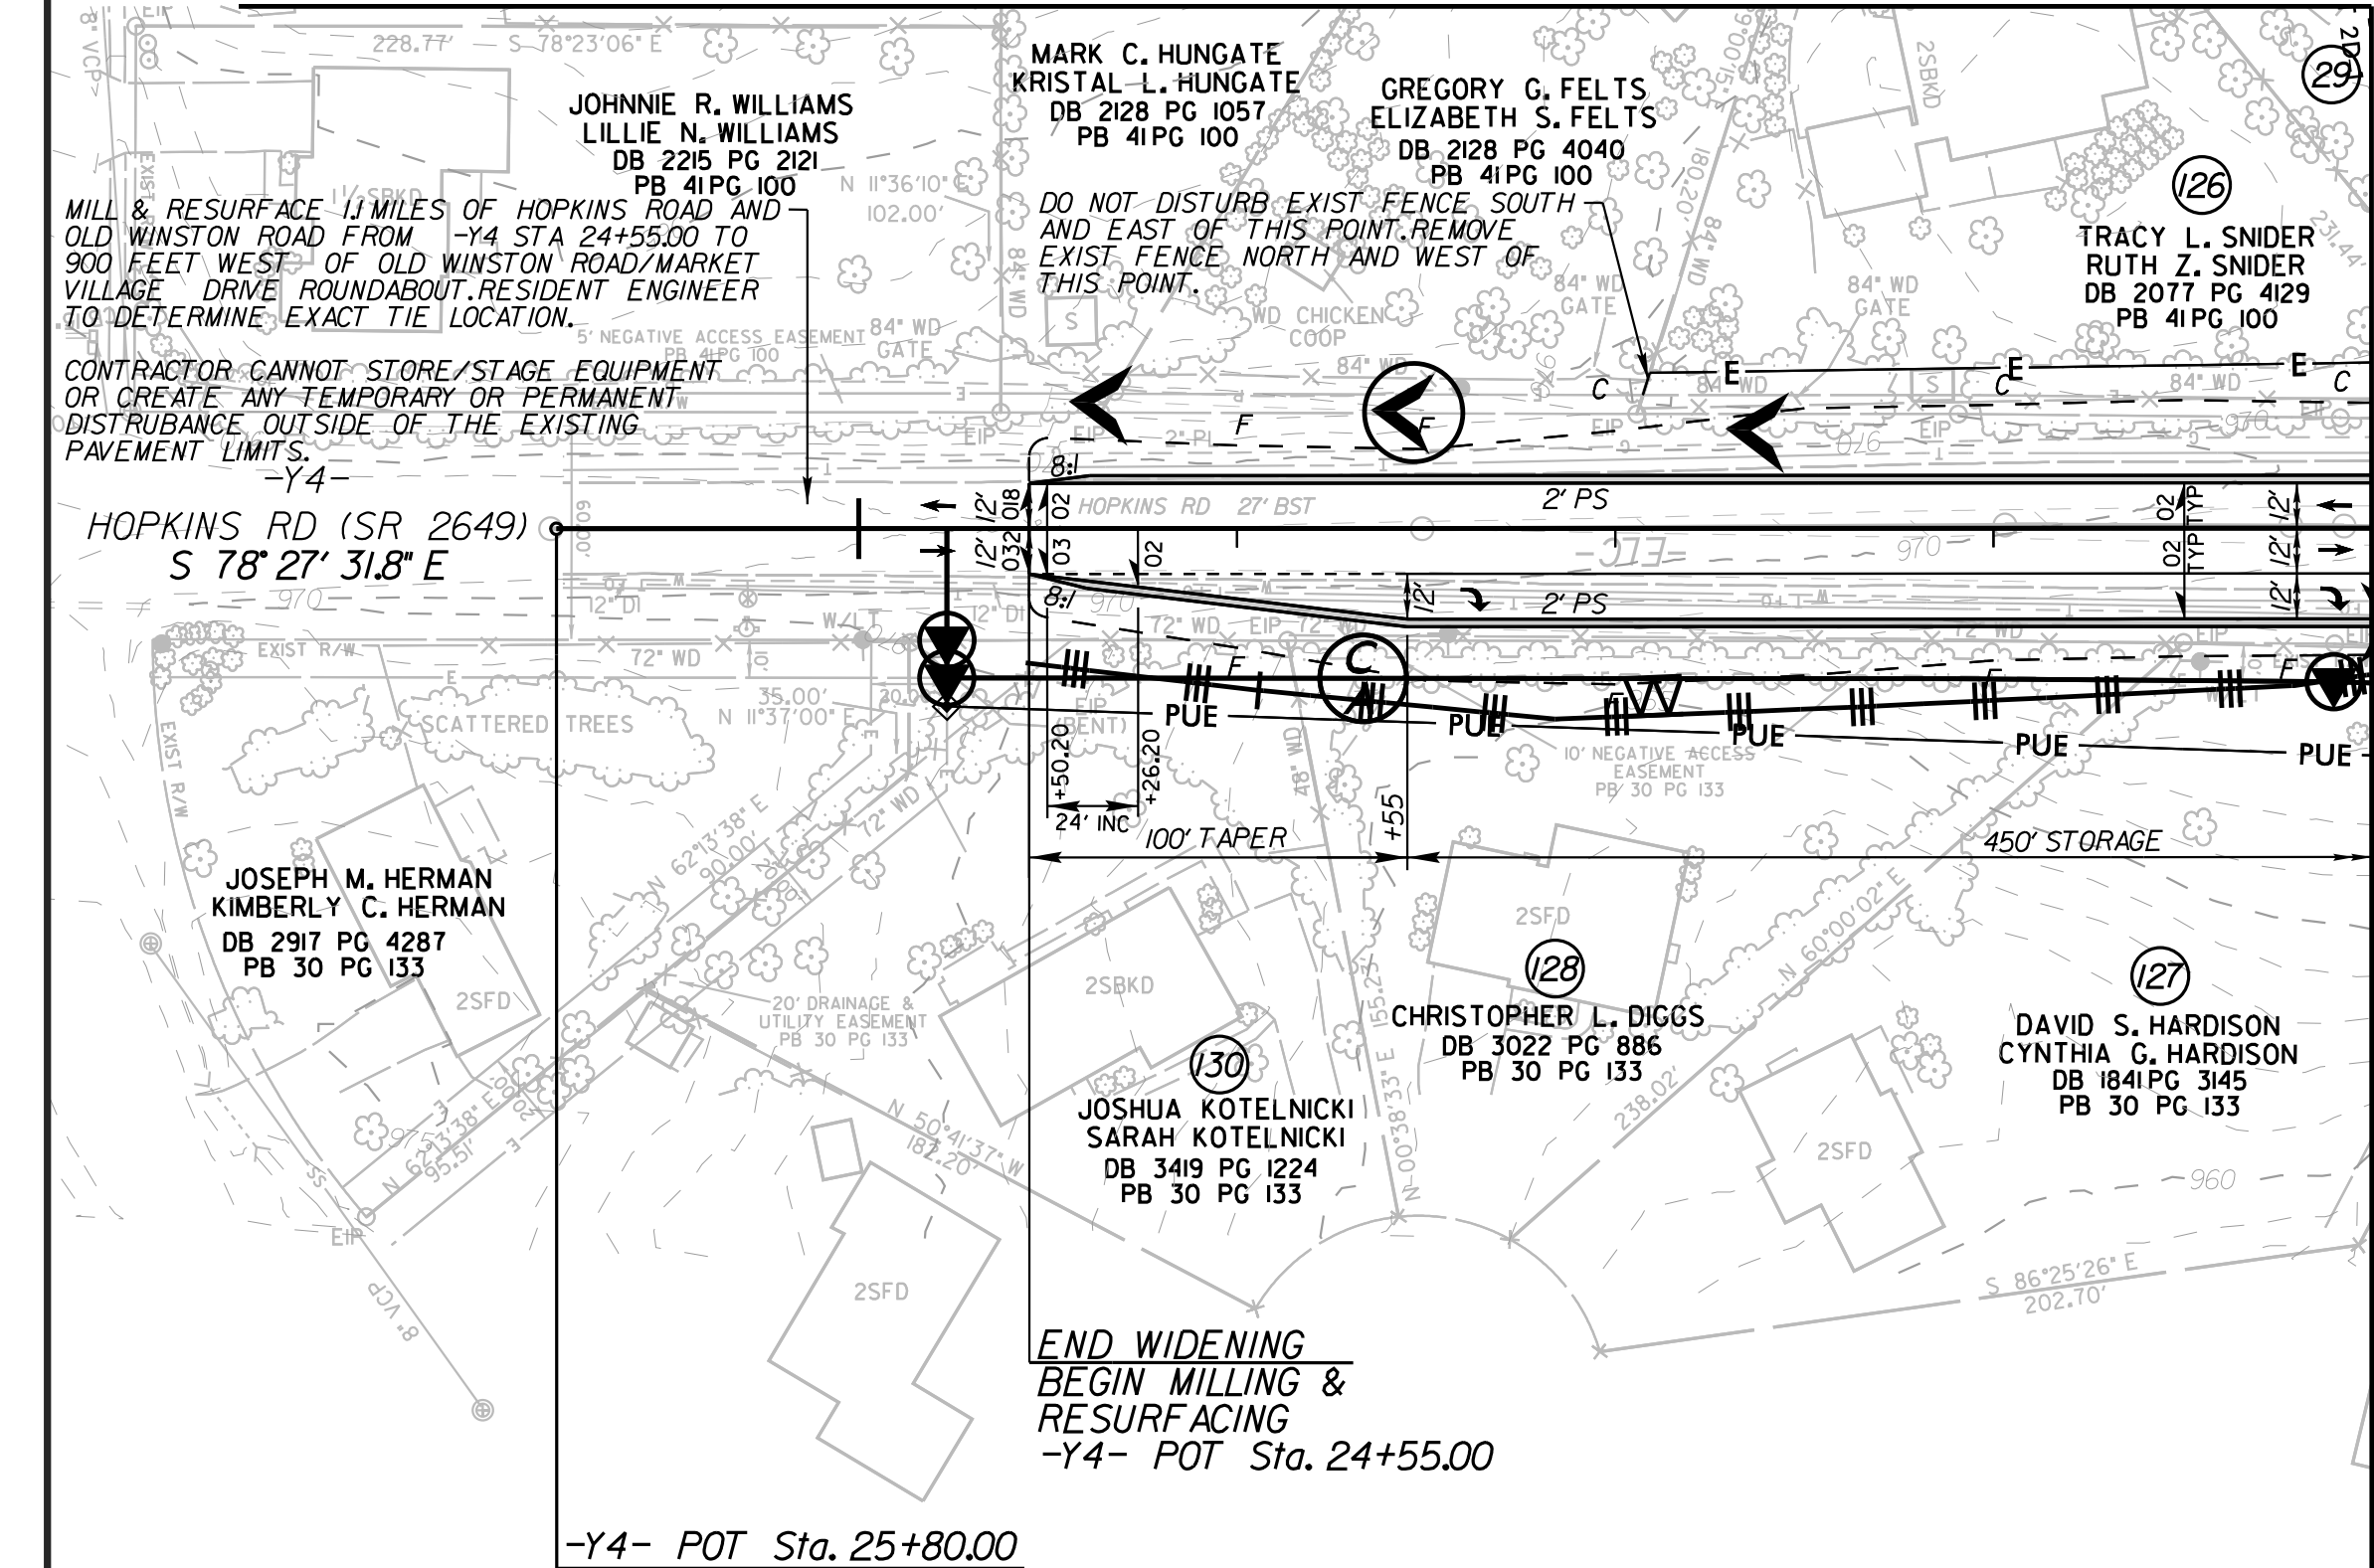

MATCHLINE -Y4- STA 21+00 (SEE SHEET 8)

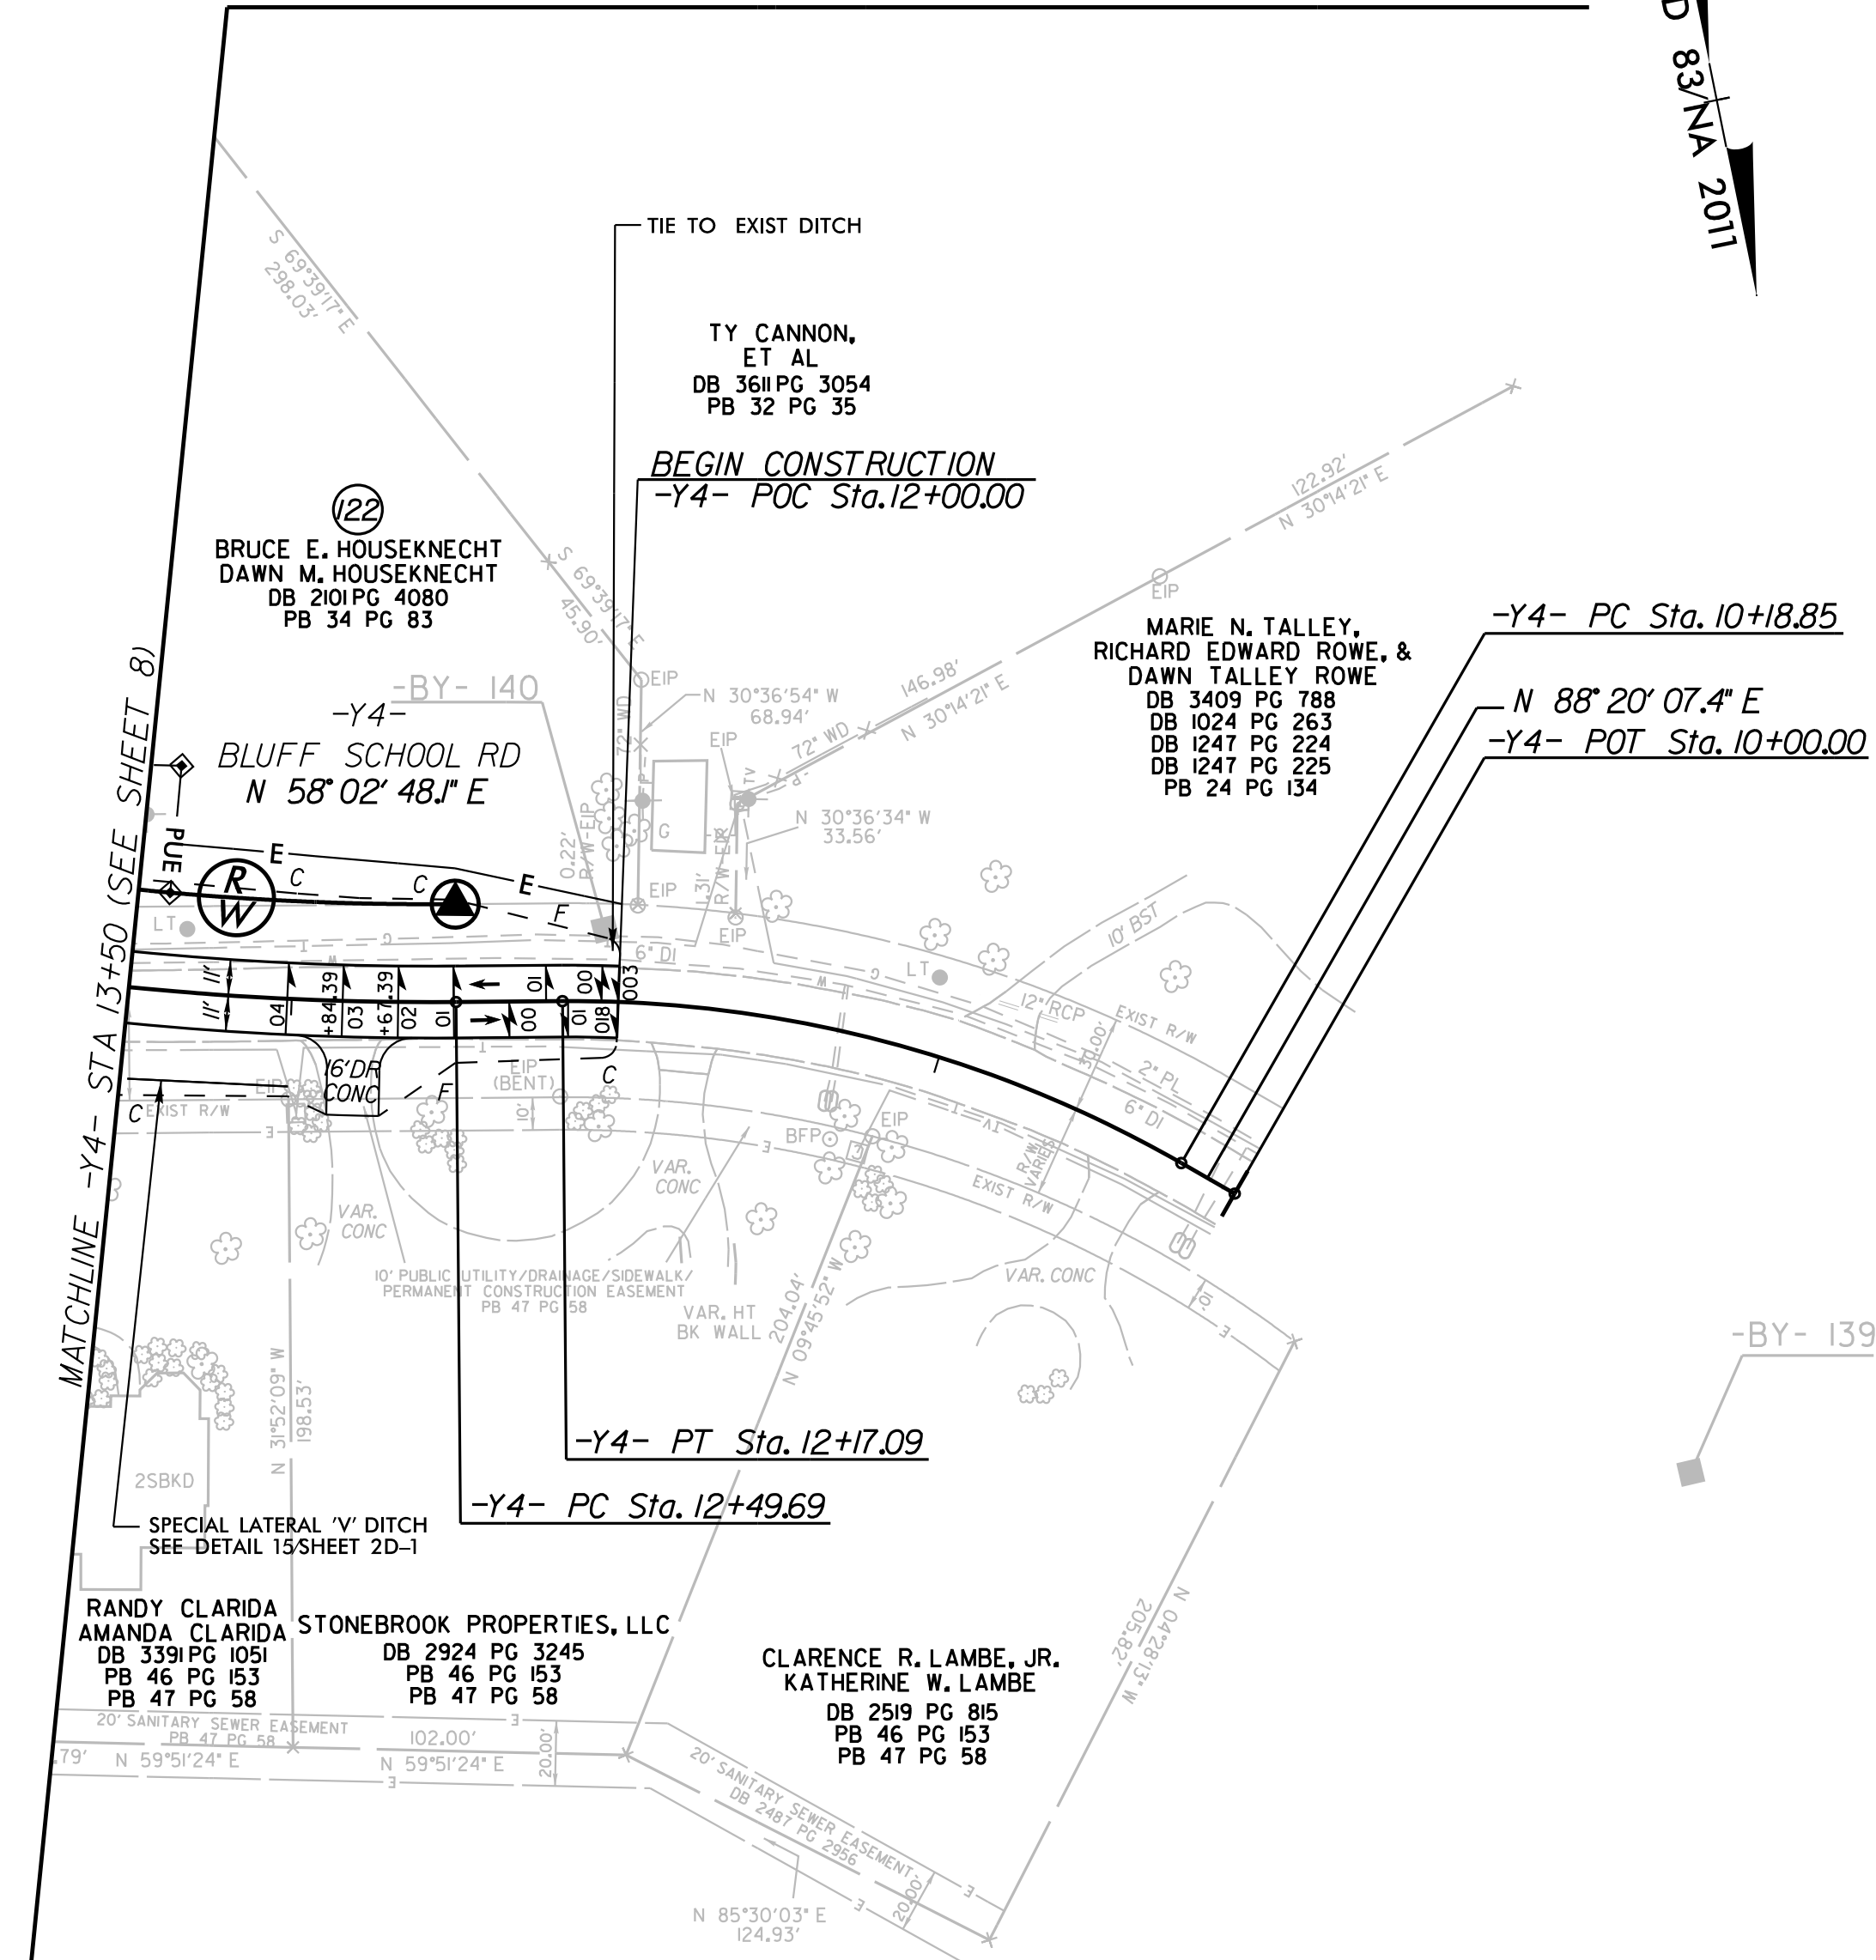

-Y4-
PI Sta 11+20.34
 $\Delta = 30^\circ 17' 19.3\"$ (LT)
 $D = 15' 16' 43.9\"$
 $L = 198.24'$
 $T = 101.49'$
 $R = 375.00'$
 $SE = 0.04$
 $RO = 68'$

SEE SHEET 28 FOR -Y4- PROFILE

6/12/2025