

5/14/99

Place Matting for Erosion Control
on Slope as Work Allows.
See Sheet EC-3 for Station Ranges

Kimley»Horn

421 FAYETTEVILLE STREET, SUITE 600
RALEIGH, NC 27601

PROJECT REFERENCE NO.


U-5760

SHEET NO.

EC-17/CONST.4

REVISIONS

6/12/2025

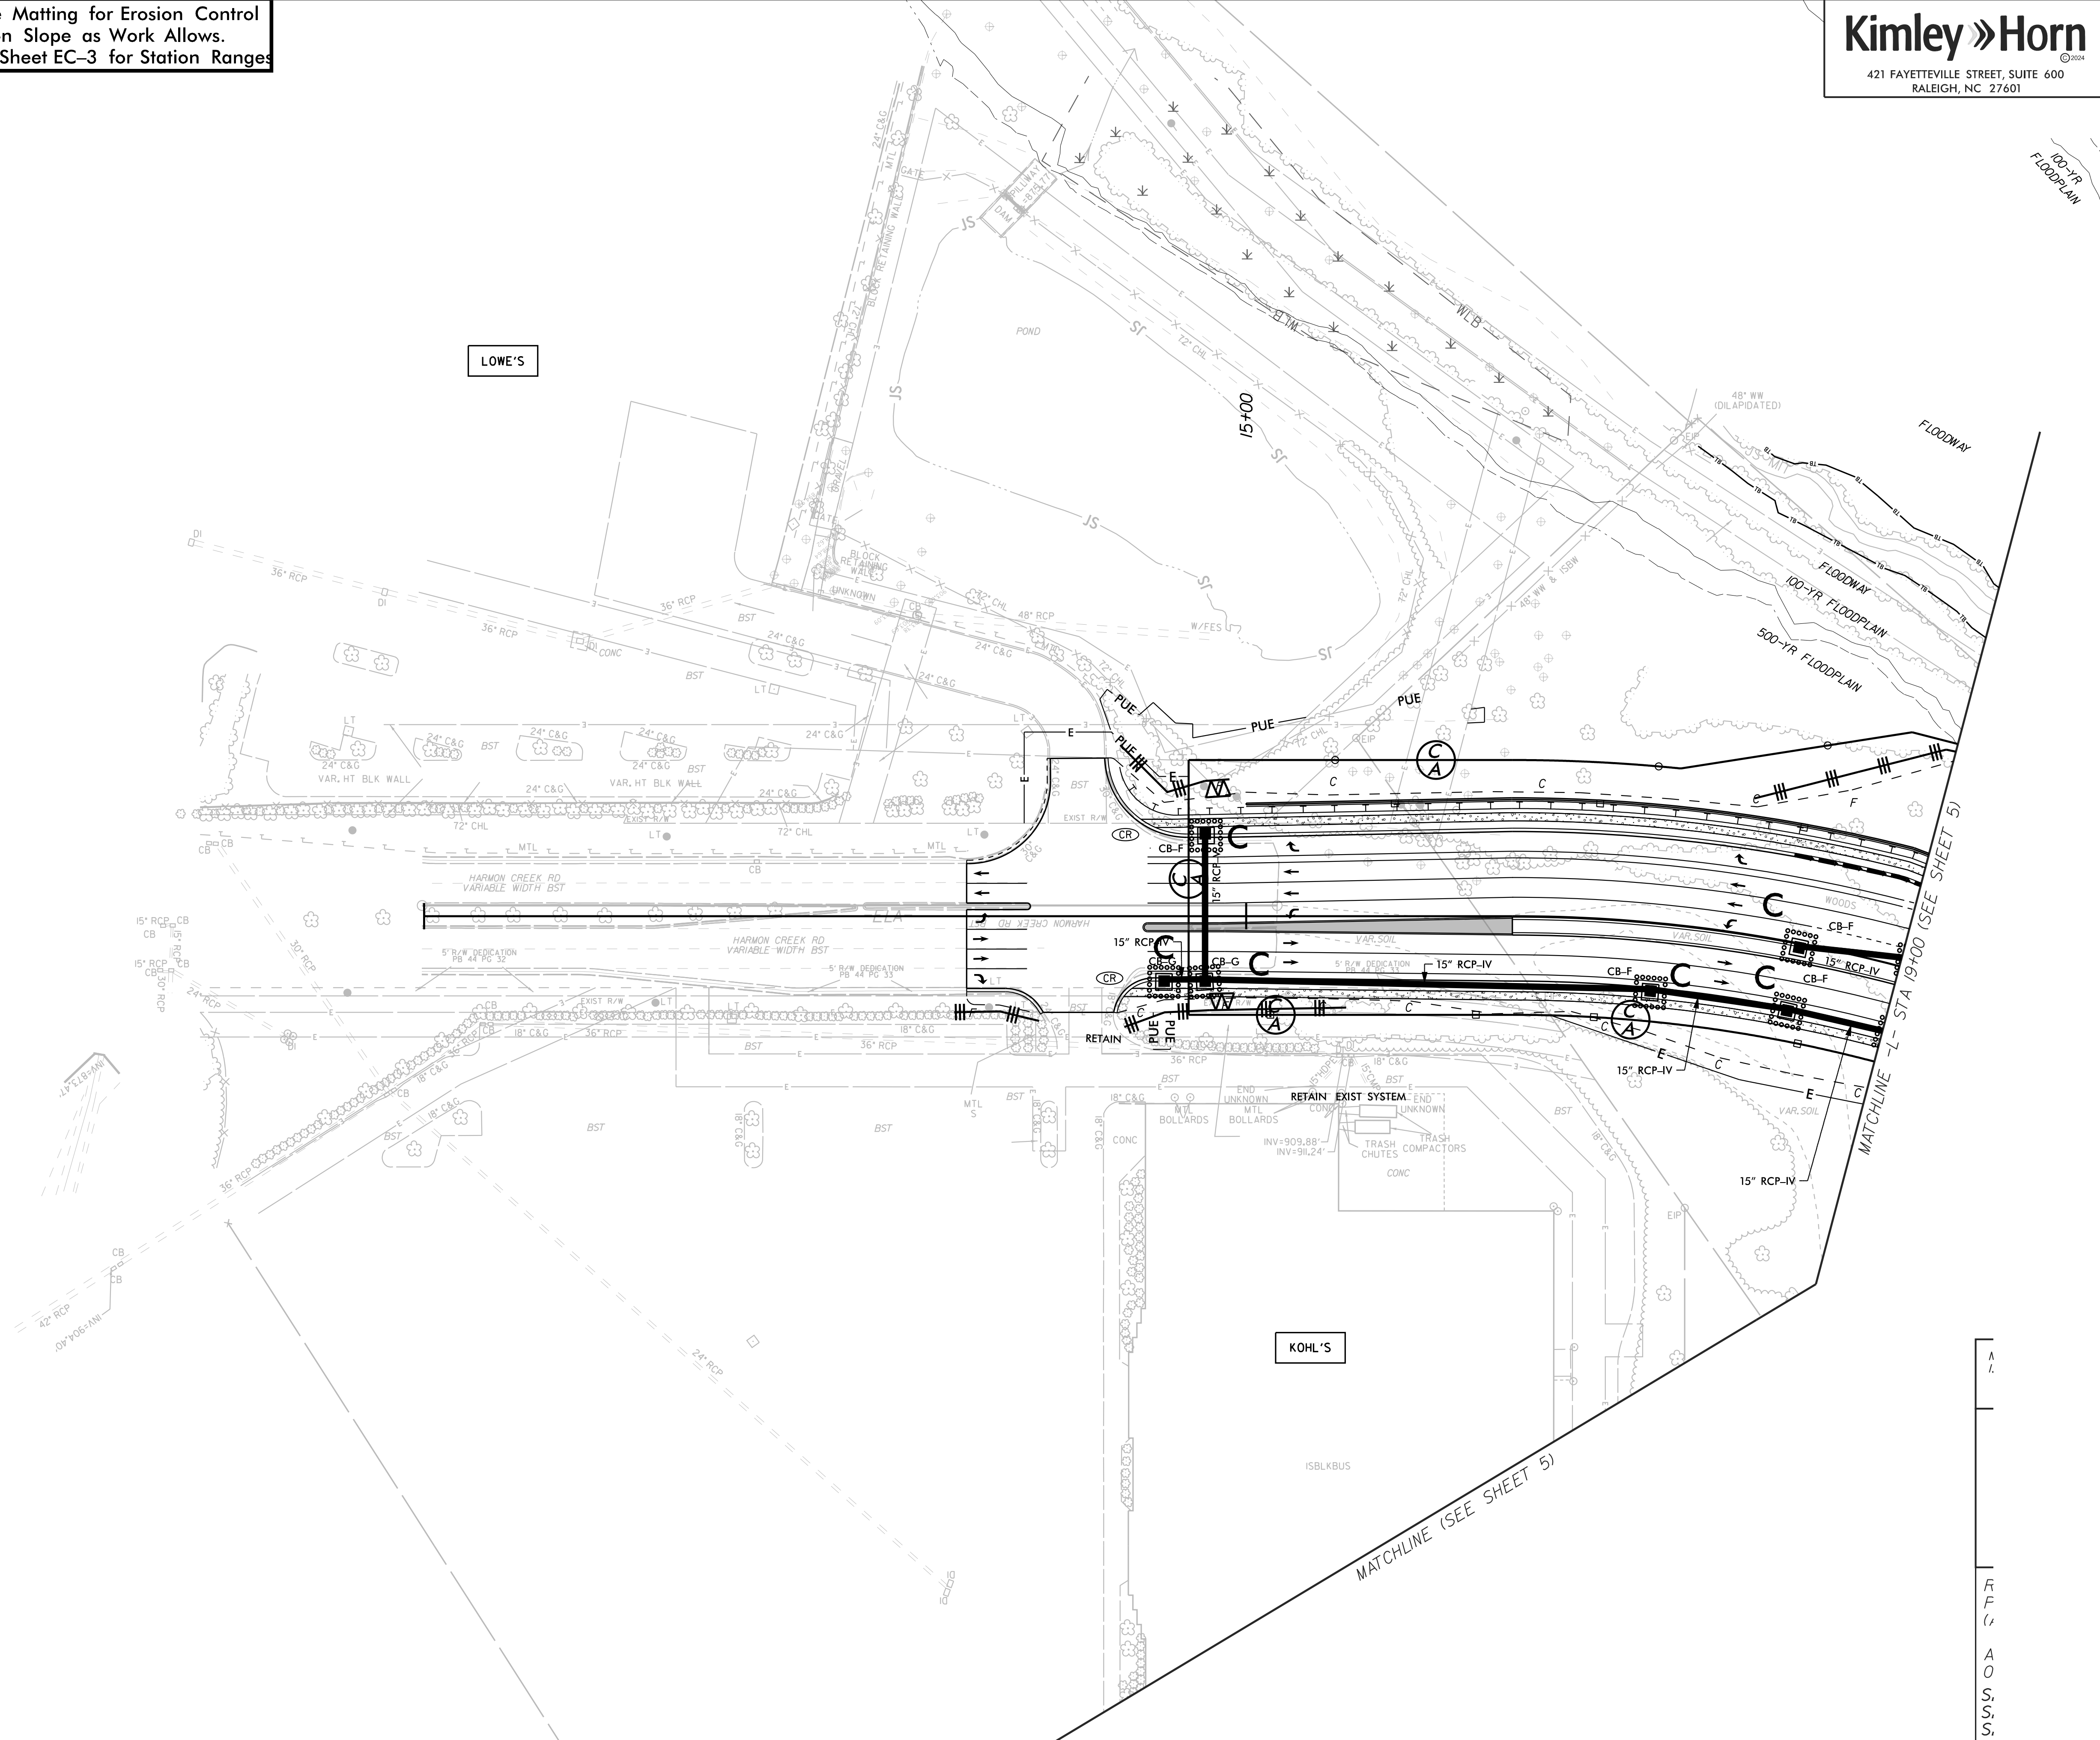

NAD 83/NA 2011