



5/14/99
Place Matting for Erosion Control
on Slope as Work Allows.
See Sheet EC-3 for Station Ranges

Kimley » Horn
©2024
421 FAYETTEVILLE STREET, SUITE 600
RALEIGH, NC 27601

PROJECT REFERENCE NO.	SHEET NO.
U-5760	EC-23/CONST.10

NAD 83/NA 2011

REVISIONS

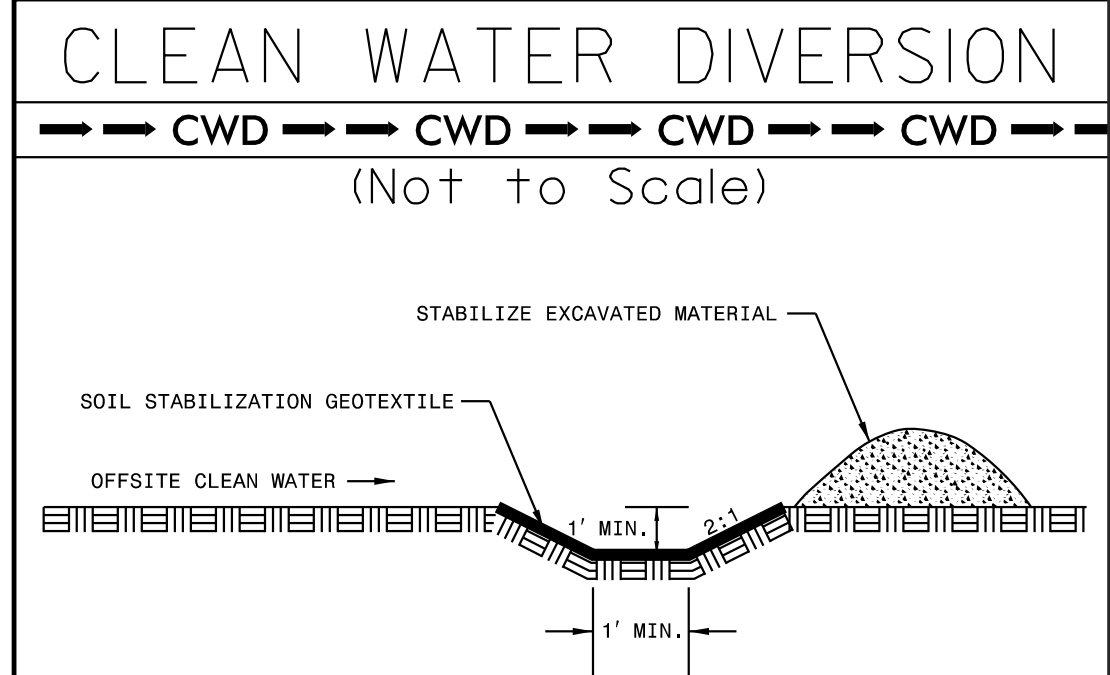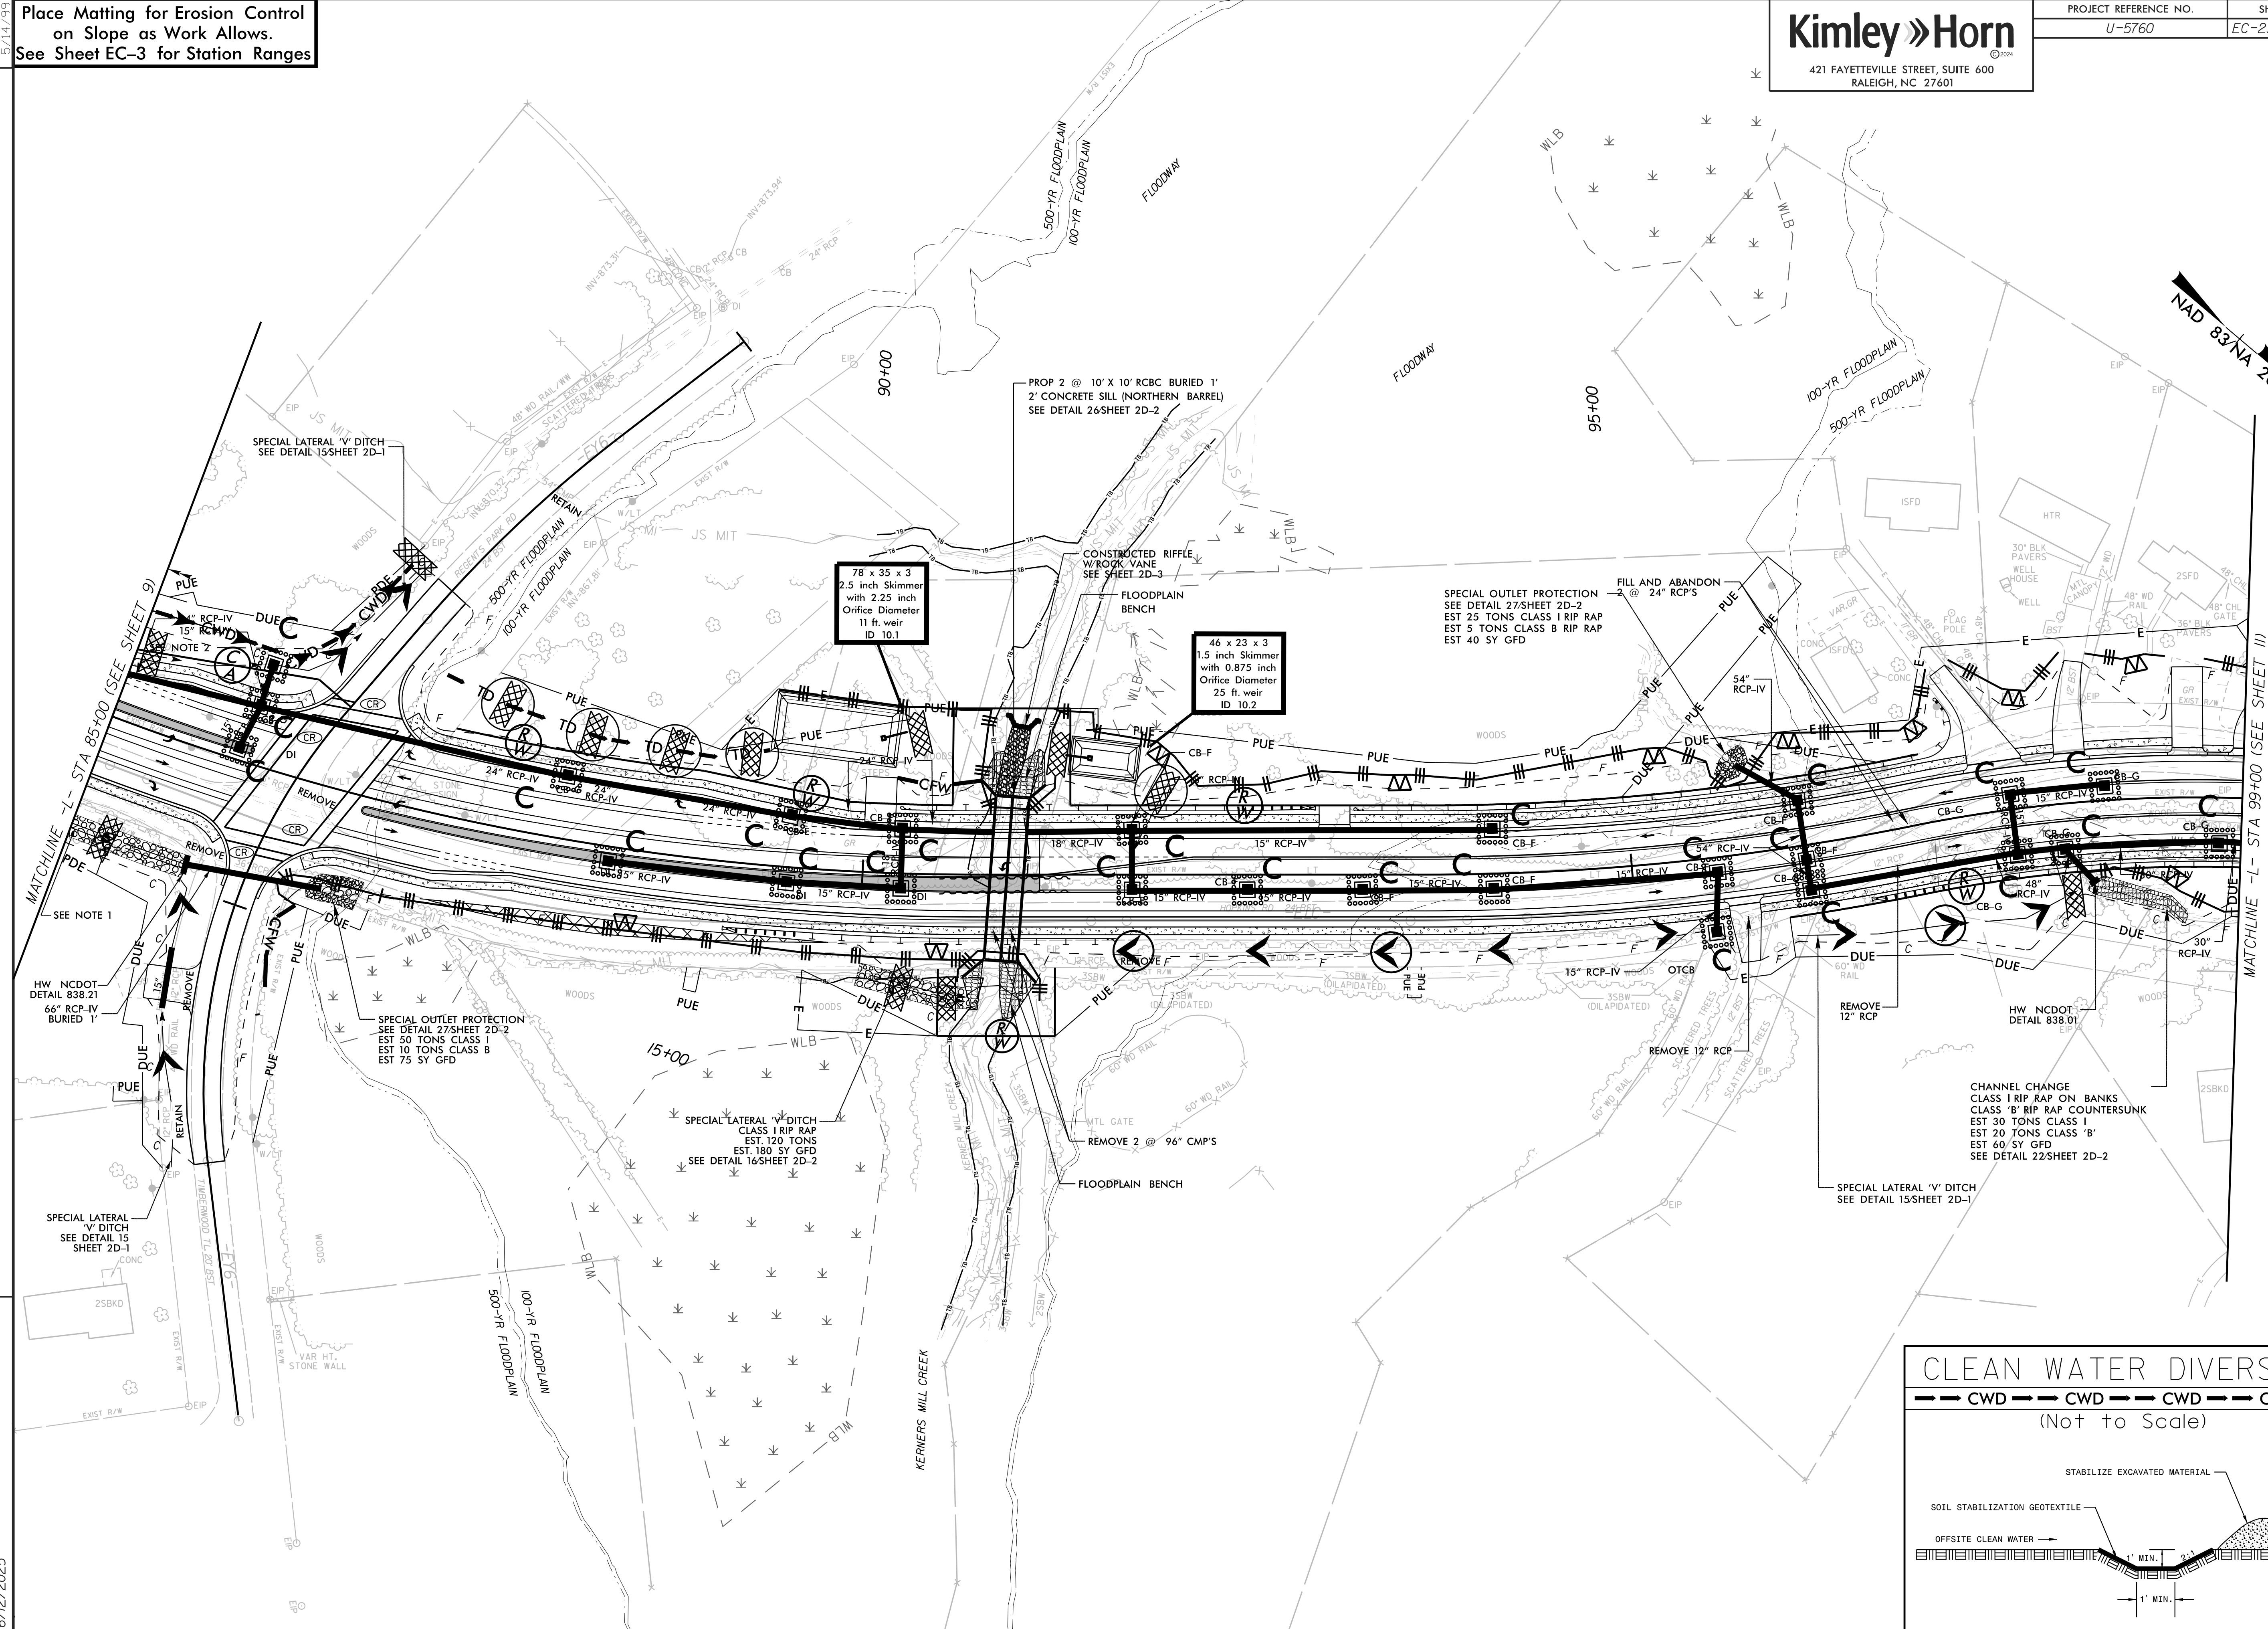

6/12/2025