

5/14/99


Place Matting for Erosion Control
on Slope as Work Allows.
See Sheet EC-3 for Station Ranges

Kimley » Horn
421 FAYETTEVILLE STREET, SUITE 600
RALEIGH, NC 27601

PROJECT REFERENCE NO.	SHEET NO.
U-5760	EC-27/CONST-14

NAD 83/NA 2011

REVISIONS

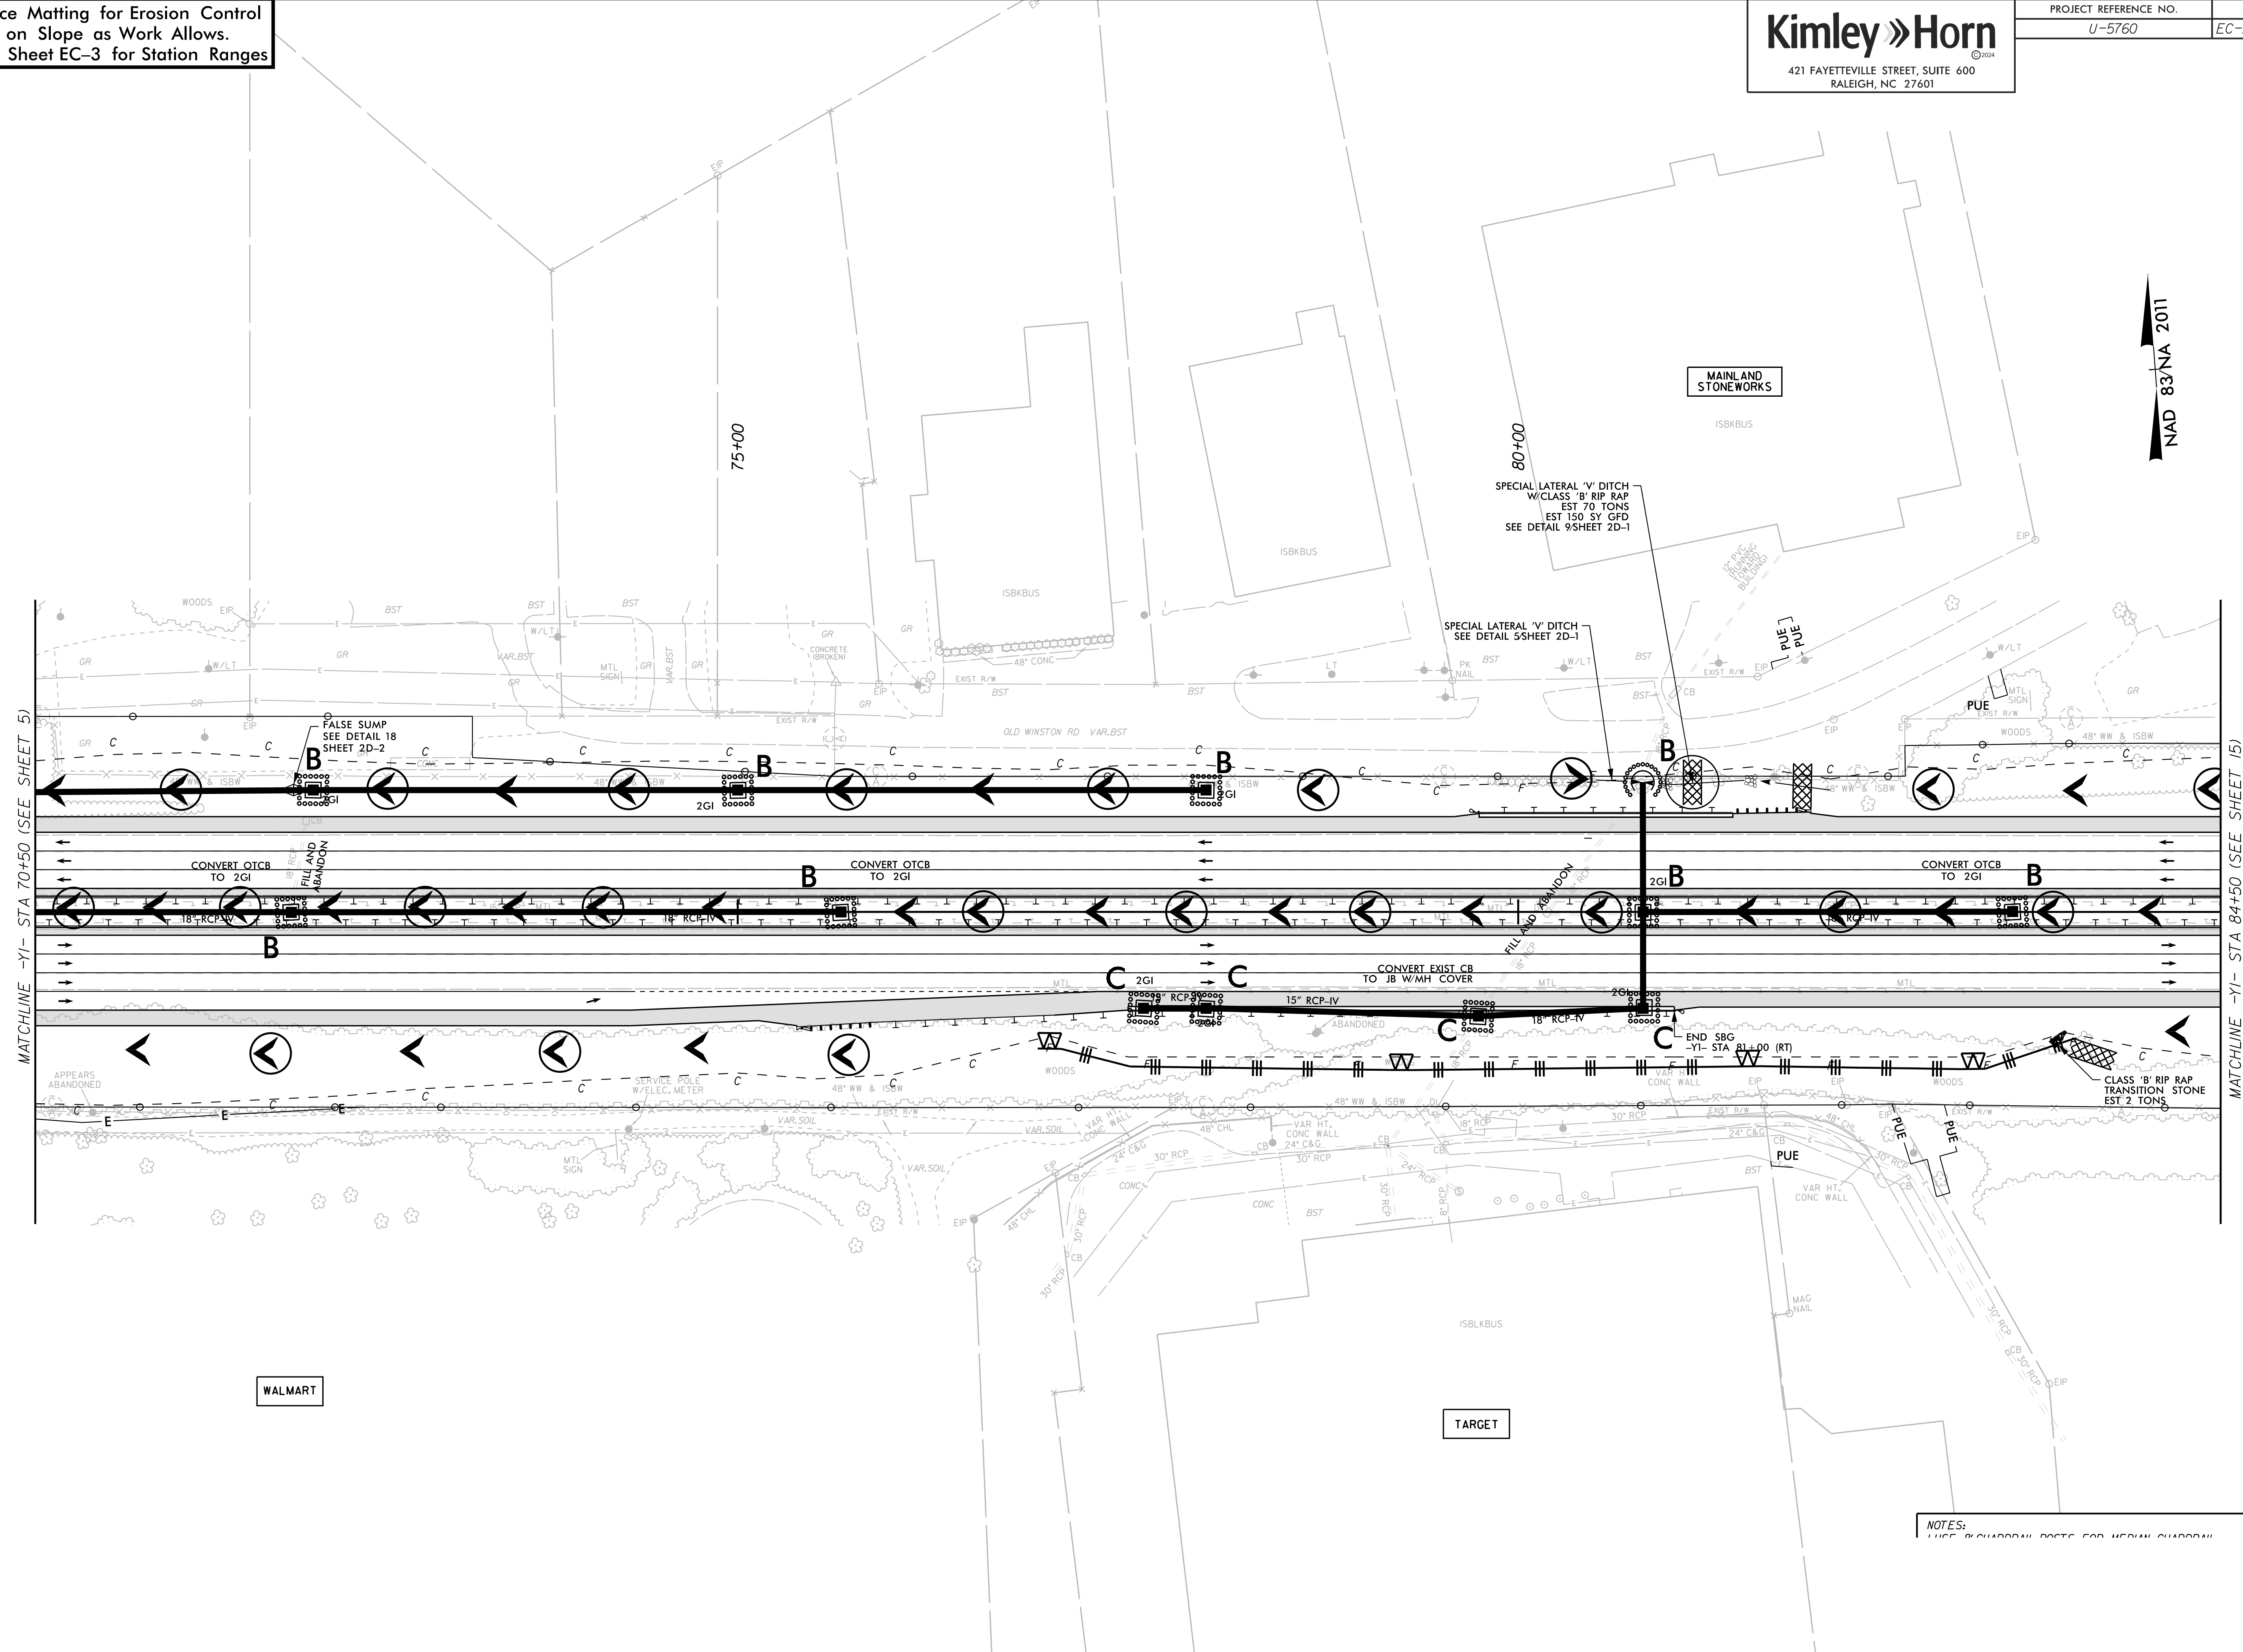

NOTES:
USE BOUNDARY POTS FOR MEDIAN CHURCH

8/6/2025