

5/14/99

Place Matting for Erosion Control
on Slope as Work Allows.
See Sheet EC-3 for Station Ranges

Kimley » Horn

421 FAYETTEVILLE STREET, SUITE 600
RALEIGH, NC 27601


PROJECT REFERENCE NO.

U-5760

SHEET NO.

EC-28/CONST.15

NAD 83/NA 2011

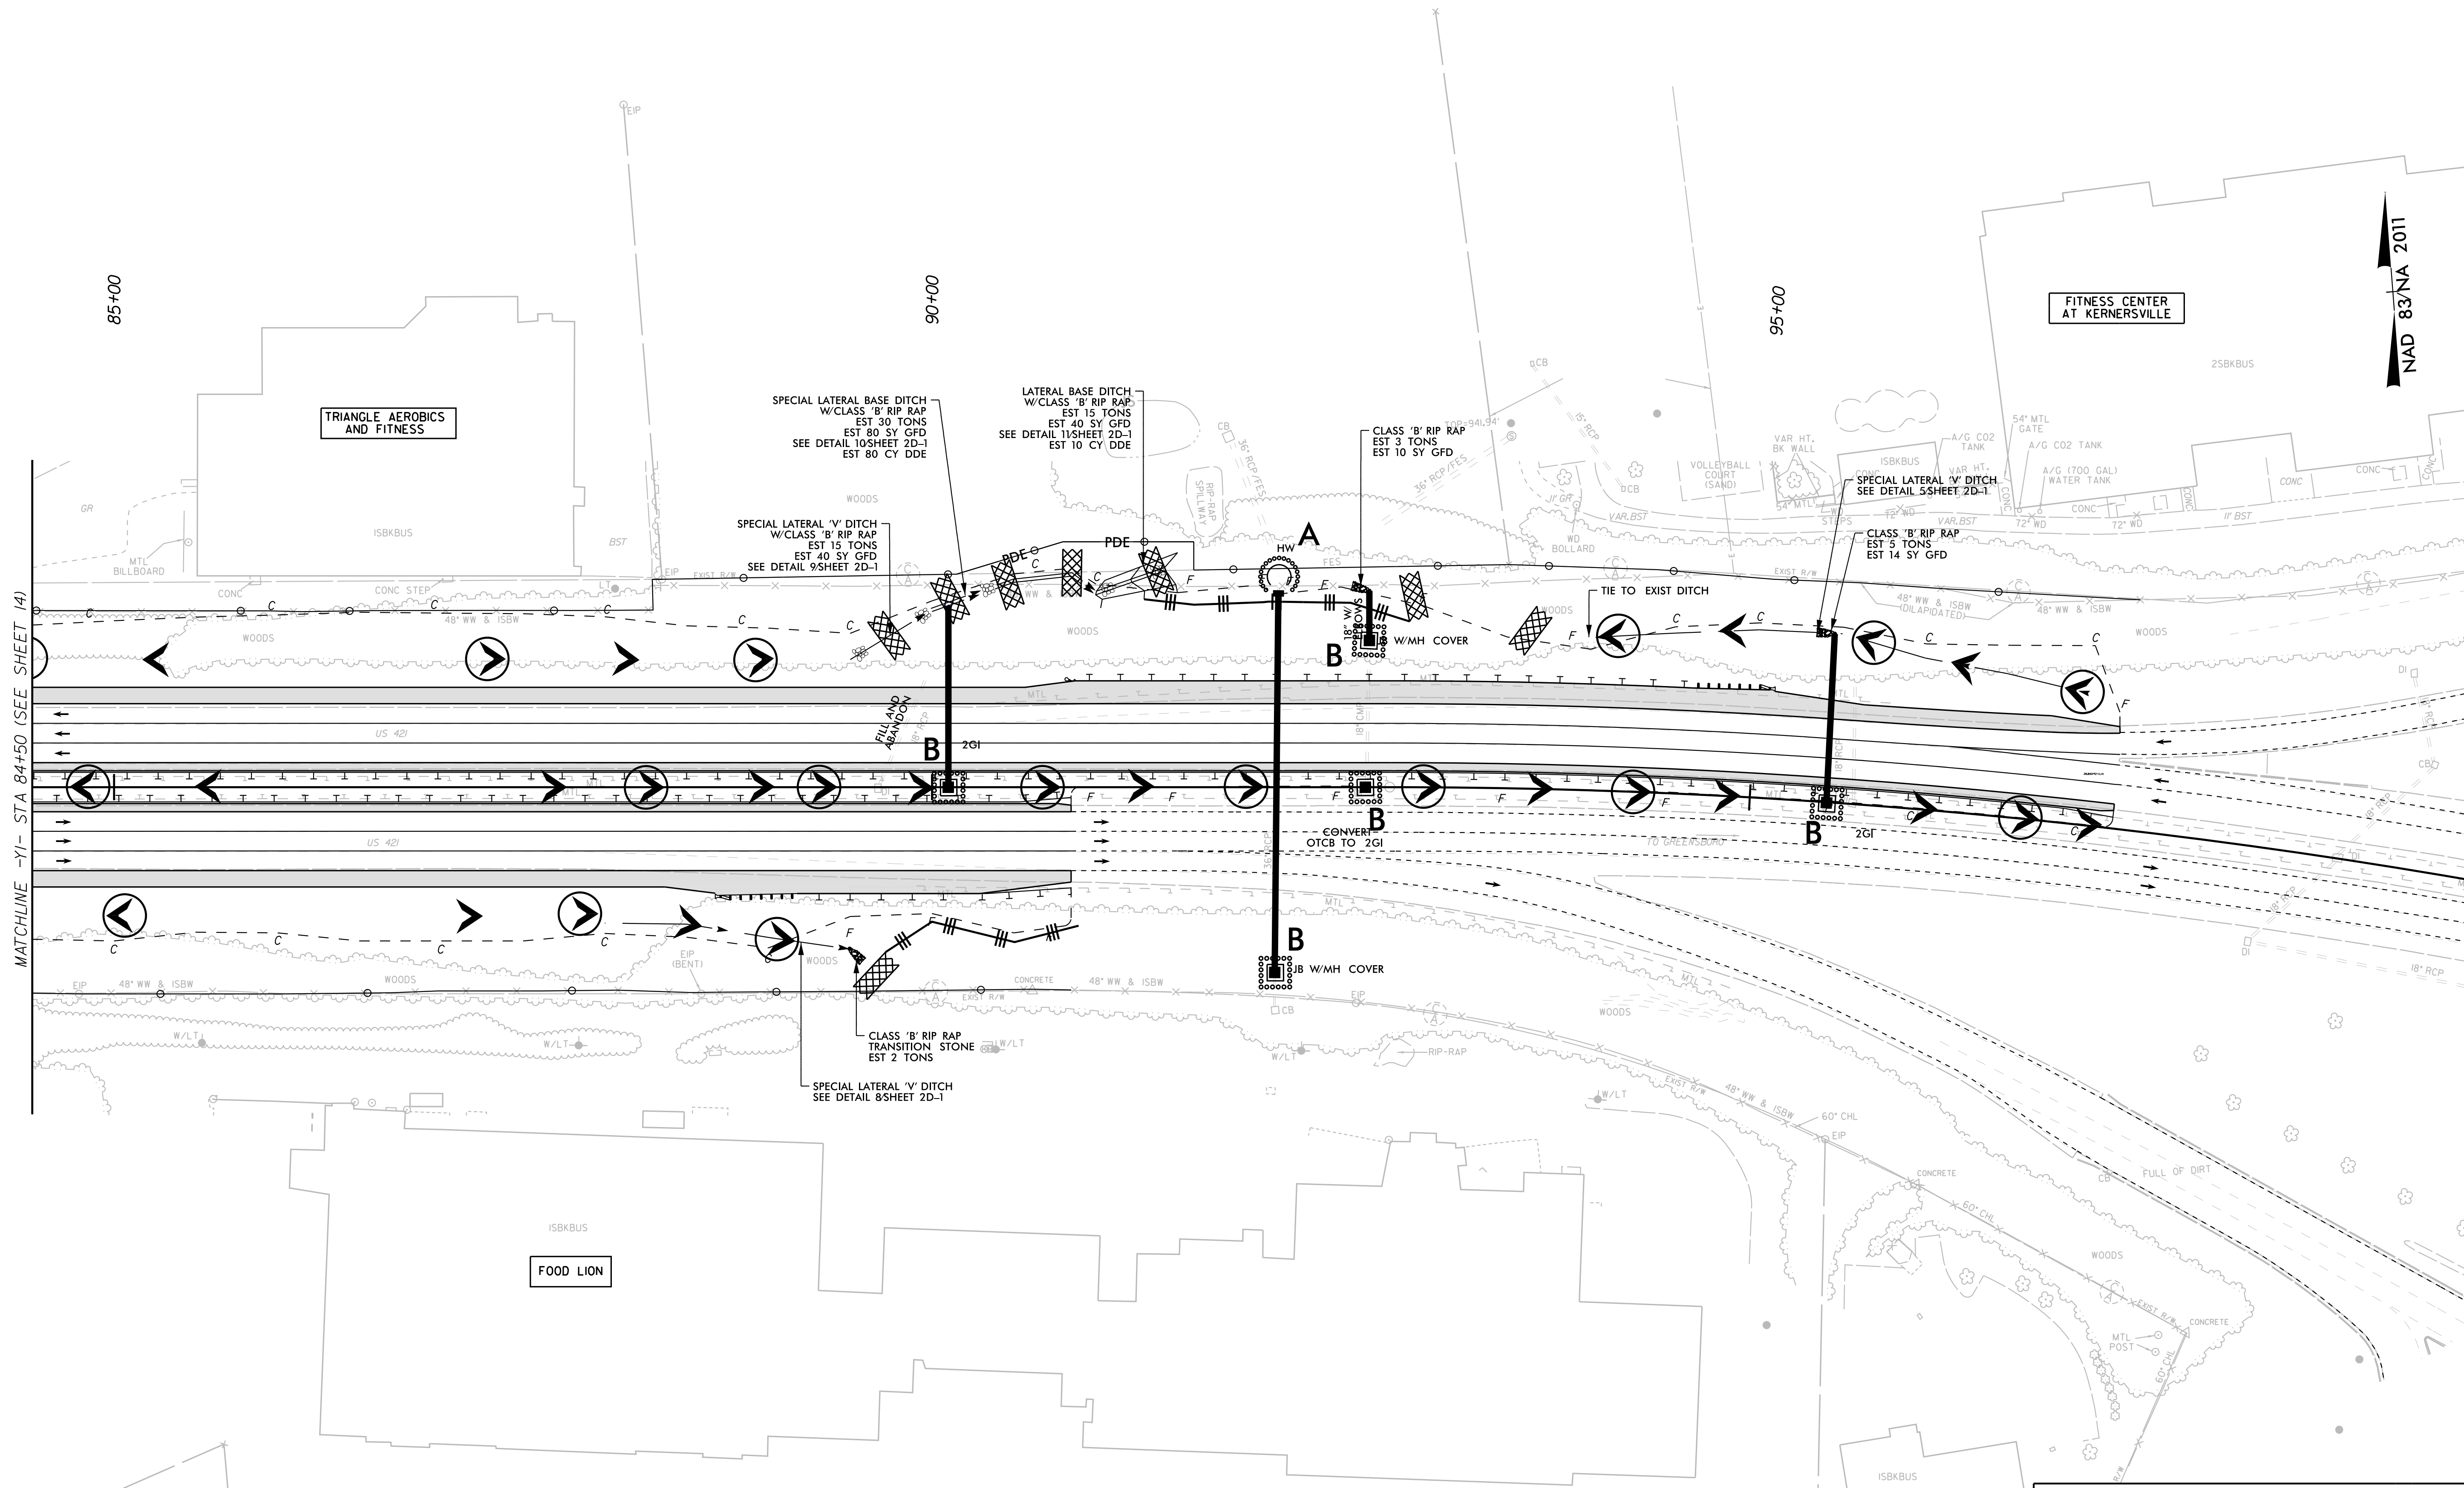

NOTES:
1. USE 8' GUARDRAIL POSTS FOR MEDIAN GUARDRAIL

8/6/2025