

PROJECT REFERENCE NO.	SHEET NO.
R-5600	EC-14CONST. 14
R/W SHEET NO.	RW-14
ROADWAY DESIGN ENGINEER	HYDRAULICS ENGINEER

HDR HDR Engineering, Inc. of the Carolinas
555 Fayetteville St, Suite 900 Raleigh, N.C. 27601
N.C.B.E.L.S. License Number: F-0116



CLEARING AND GRUBBING
EROSION CONTROL FOR
CONSTRUCTION SHEET 14

NOTE:

PLACE TEMPORARY ROCK SEDIMENT DAMS TYPE - B
AND TEMPORARY ROCK SILT CHECKS TYPE - A AT
DRAINAGE OUTLETS.

UTILIZE FABRIC INSERT INLET PROTECTION (HIGH FLOW) FOR DRAINAGE INLETS CLOSE TO TRAFFIC AS NEEDED

-Y23- PT Sta. 14+08.86

-Y23- PC Sta. 12+95.28

~~END CONSTRUCTION~~
~~-Y23- Sta. H+40.00~~
~~CEMETERY~~

-Y23- POT Sta. 10+00.00
-L- POT Sta. 137+55.83

-L- PC Sta. 140+81.16

-Y24- POT Sta. 13+46.57

-Y24- PT Sta. 12+76.59

-Y24- PRC Sta. 11+99.56

-Y24- PC Sta. 10+78.07

-LLT- PCC Sta. 148+34.09

-L-LT- PCC Sta. 148+96.99

-L_{LT}- PT Sta. 149+59.91

63° 56' 44.8" E

-L_LT- PCC Sta. 146+90.8

-L-RT- PCC Sta. 147+57.72

-L_RT- PCC Sta. 146+26.42

-Y24- POT Sta. 10+00.00

-L- POT Sta. 145+33.56
to 145+100.00

-L-LT- PC Stg. 145+00.00


PC Sta. 144+38.77

-L- PRC Sta. 144+38.77

-L-RT- PCC Sta. 149+21.70

-L-RT- PT Sta. 149+54.23

-1- PT Sta. 150+57.42

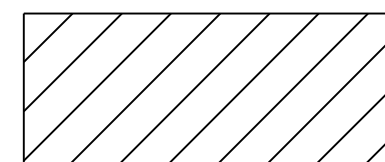


ENVIRONMENTALLY SENSITIVE AREA
SEE PROJECT SPECIAL PROVISIONS

CLEARING AND GRUBBING
EROSION CONTROL FOR
CONSTRUCTION SHEET 14A

NOTE:
PLACE TEMPORARY ROCK SEDIMENT DAMS TYPE - B
AND TEMPORARY ROCK SILT CHECKS TYPE - A AT
DRAINAGE OUTLETS.


UTILIZE FABRIC INSERT INLET
PROTECTION (HIGH FLOW) FOR
DRAINAGE INLETS CLOSE TO
TRAFFIC AS NEEDED

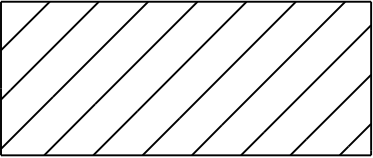

ENVIRONMENTALLY SENSITIVE AREA
SEE PROJECT SPECIAL PROVISIONS

PROJECT REFERENCE NO.		SHEET NO.	
R-5600		EC-14A/CONST.14A	
RW SHEET NO.			
ROADWAY DESIGN ENGINEER		HYDRAULICS ENGINEER	

HDR HDR Engineering, Inc. of the Carolinas
555 Fayetteville St. Suite 900 Raleigh, N.C. 27601
N.C.B.E.L.S. License Number: F-0116

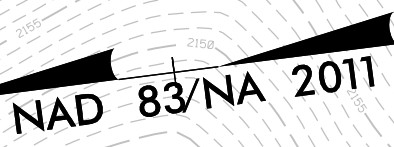

PLOT DRIVER: NCDOT_EC_color_eng-100.plt
USER: DWAGNER
FILE: \

DATE: 7/1/2025
TIME: 3:10:16 PM

PENTABLE: NCDOT_EC_C&G BW.tbl

REVISIONS
PARCEL 153Z ADDED FOR ROW; PARCEL 154Z ADDED FOR ROW & PUE

PENTABLE: NCDOT_EC_C&G_EW_H
TIME: 3:10:22 PM


PLOT DRIVER: NCDOT_.pdf_color_eng-100.plt
USER: DWAGNER
DATE: 7/1/2025
FILE: \

CLEARING AND GRUBBING
EROSION CONTROL FOR
CONSTRUCTION SHEET 15

NOTE:

PLACE TEMPORARY ROCK SEDIMENT DAMS TYPE - B
AND TEMPORARY ROCK SILT CHECKS TYPE - A AT
DRAINAGE OUTLETS.

UTILIZE FABRIC INSERT INLET
PROTECTION (HIGH FLOW) FOR
DRAINAGE INLETS CLOSE TO
TRAFFIC AS NEEDED

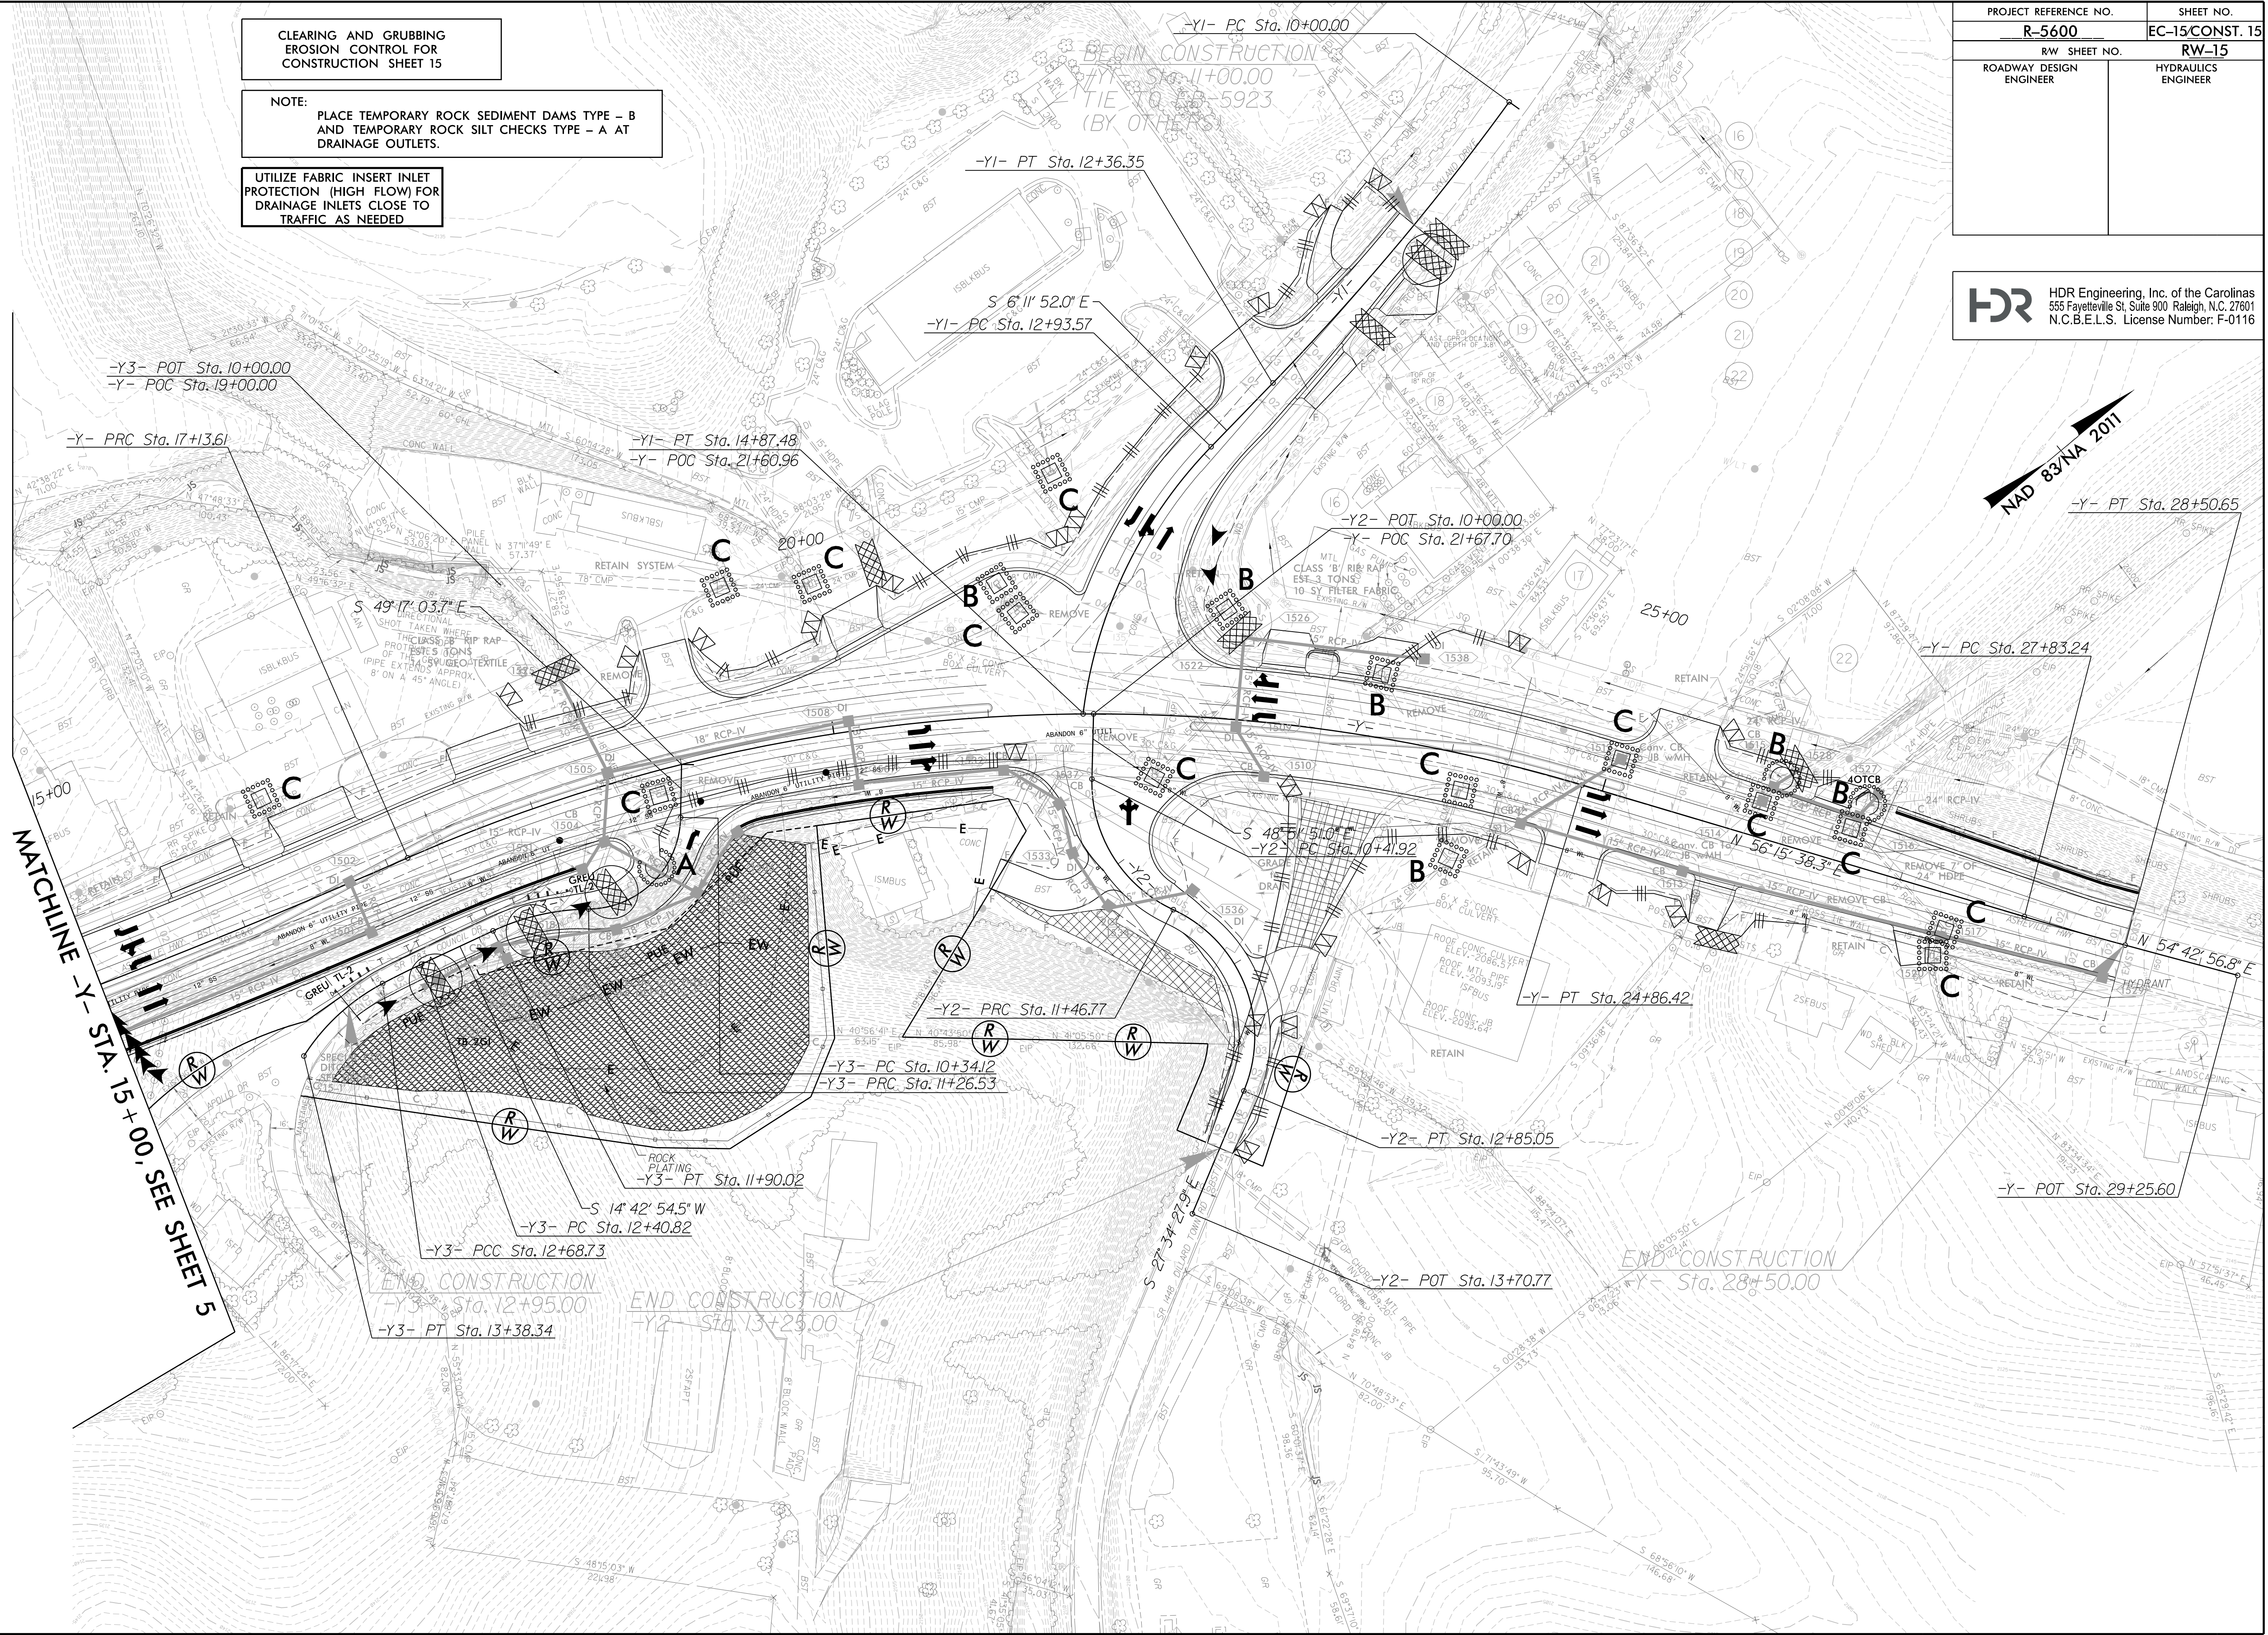


PROJECT REFERENCE NO.	SHEET NO.
R-5600	EC-15/CONST. 15
R/W SHEET NO.	RW-15
ROADWAY DESIGN ENGINEER	HYDRAULICS ENGINEER

HDR HDR Engineering, Inc. of the Carolinas
555 Fayetteville St, Suite 900 Raleigh, N.C. 27601
N.C.B.E.L.S. License Number: F-01116

PROJECT REFERENCE NO.		SHEET NO.	
R-5600		EC-16/CONST. 4	
RW SHEET NO.		RW-4	
ROADWAY DESIGN ENGINEER		HYDRAULICS ENGINEER	

HDR HDR Engineering, Inc. of the Carolinas
555 Fayetteville St, Suite 900 Raleigh, N.C. 27601
N.C.B.E.L.S. License Number: F-0116

UTILIZE FABRIC INSERT INLET PROTECTION (HIGH FLOW) FOR DRAINAGE INLETS CLOSE TO TRAFFIC AS NEEDED

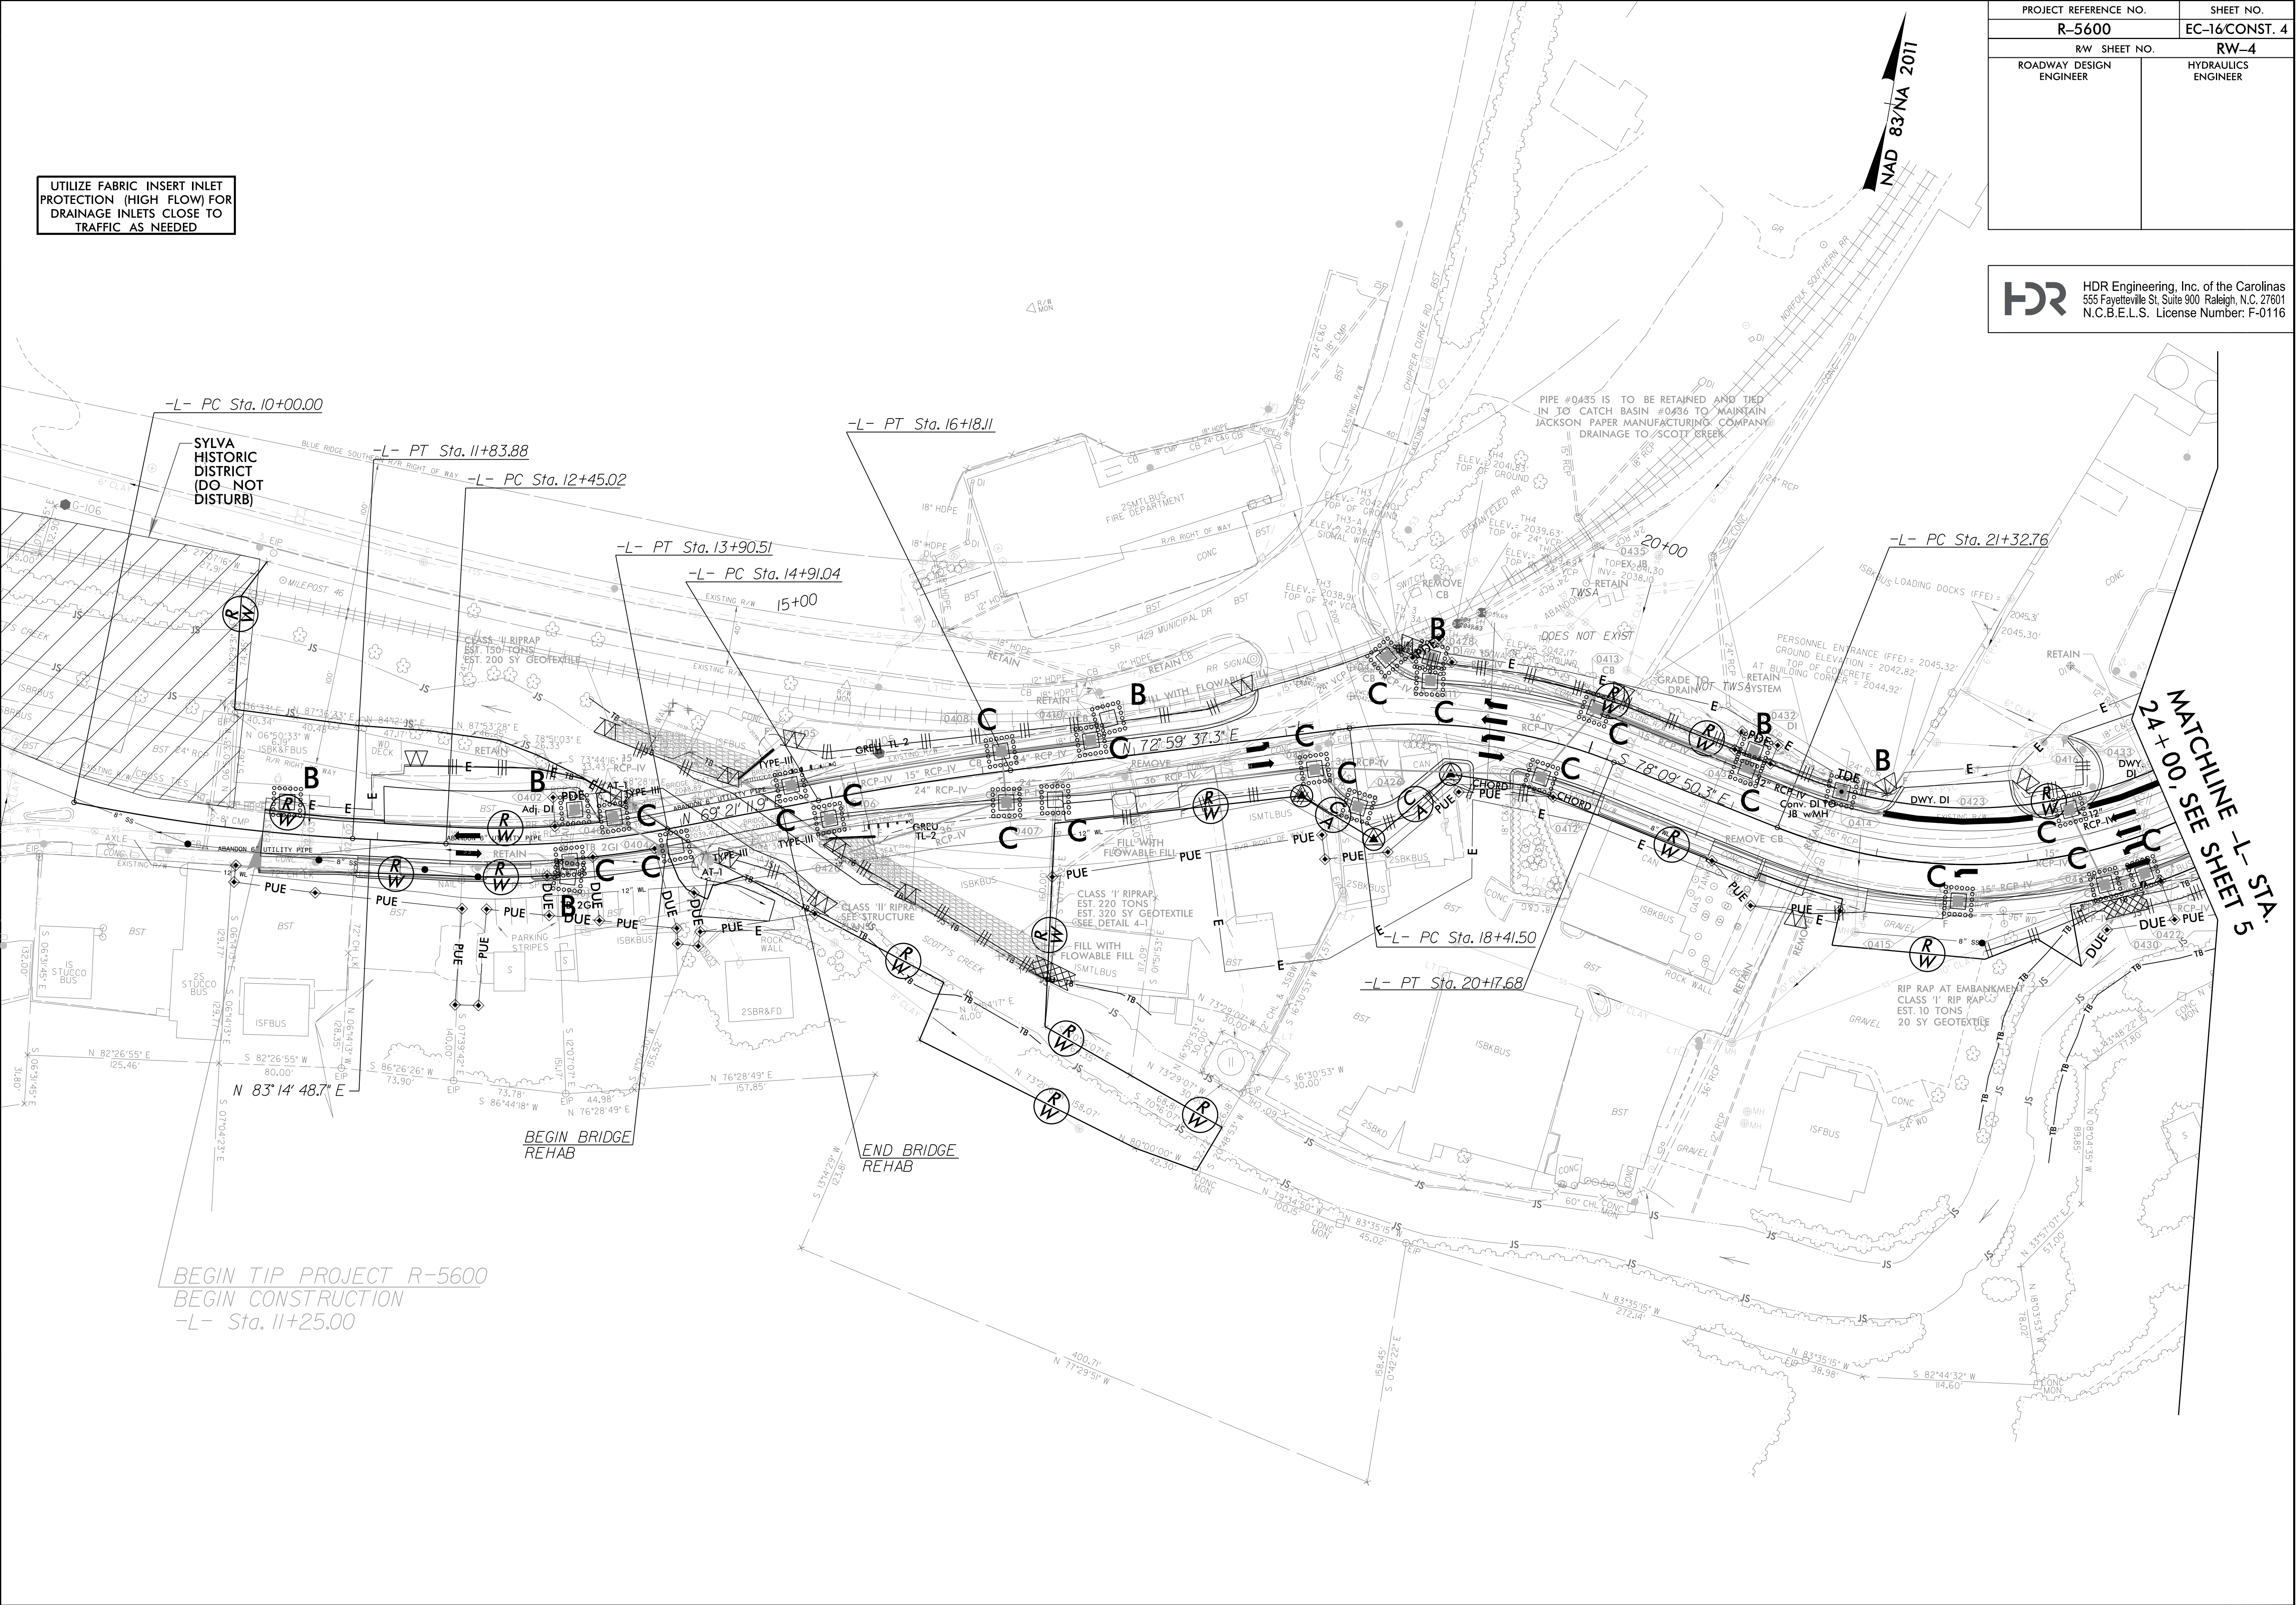

PLOT DRIVER: NCDOT_EC_FINAL_BW.tbl
TIME: 3:10:27 PM


DATE: 7/1/2025
USER: DWAGNER
FILE: \

Place Matting for Erosion Control
on Slope as Work Allows.
Sta. 12+00 to Sta. 12+50 -Y4- RT
Sta. 12+00 to Sta. 12+50 -Y4- LT


UTILIZE FABRIC INSERT INLET
PROTECTION (HIGH FLOW) FOR
DRAINAGE INLETS CLOSE TO
TRAFFIC AS NEEDED

PROJECT REFERENCE NO.	SHEET NO.
R-5600	EC-17/CONST. 5
R/W SHEET NO.	RW-5
ROADWAY DESIGN ENGINEER	HYDRAULICS ENGINEER

HDR HDR Engineering, Inc. of the Carolinas
555 Fayetteville St, Suite 900 Raleigh, N.C. 27601
N.C.B.E.L.S. License Number: F-0116

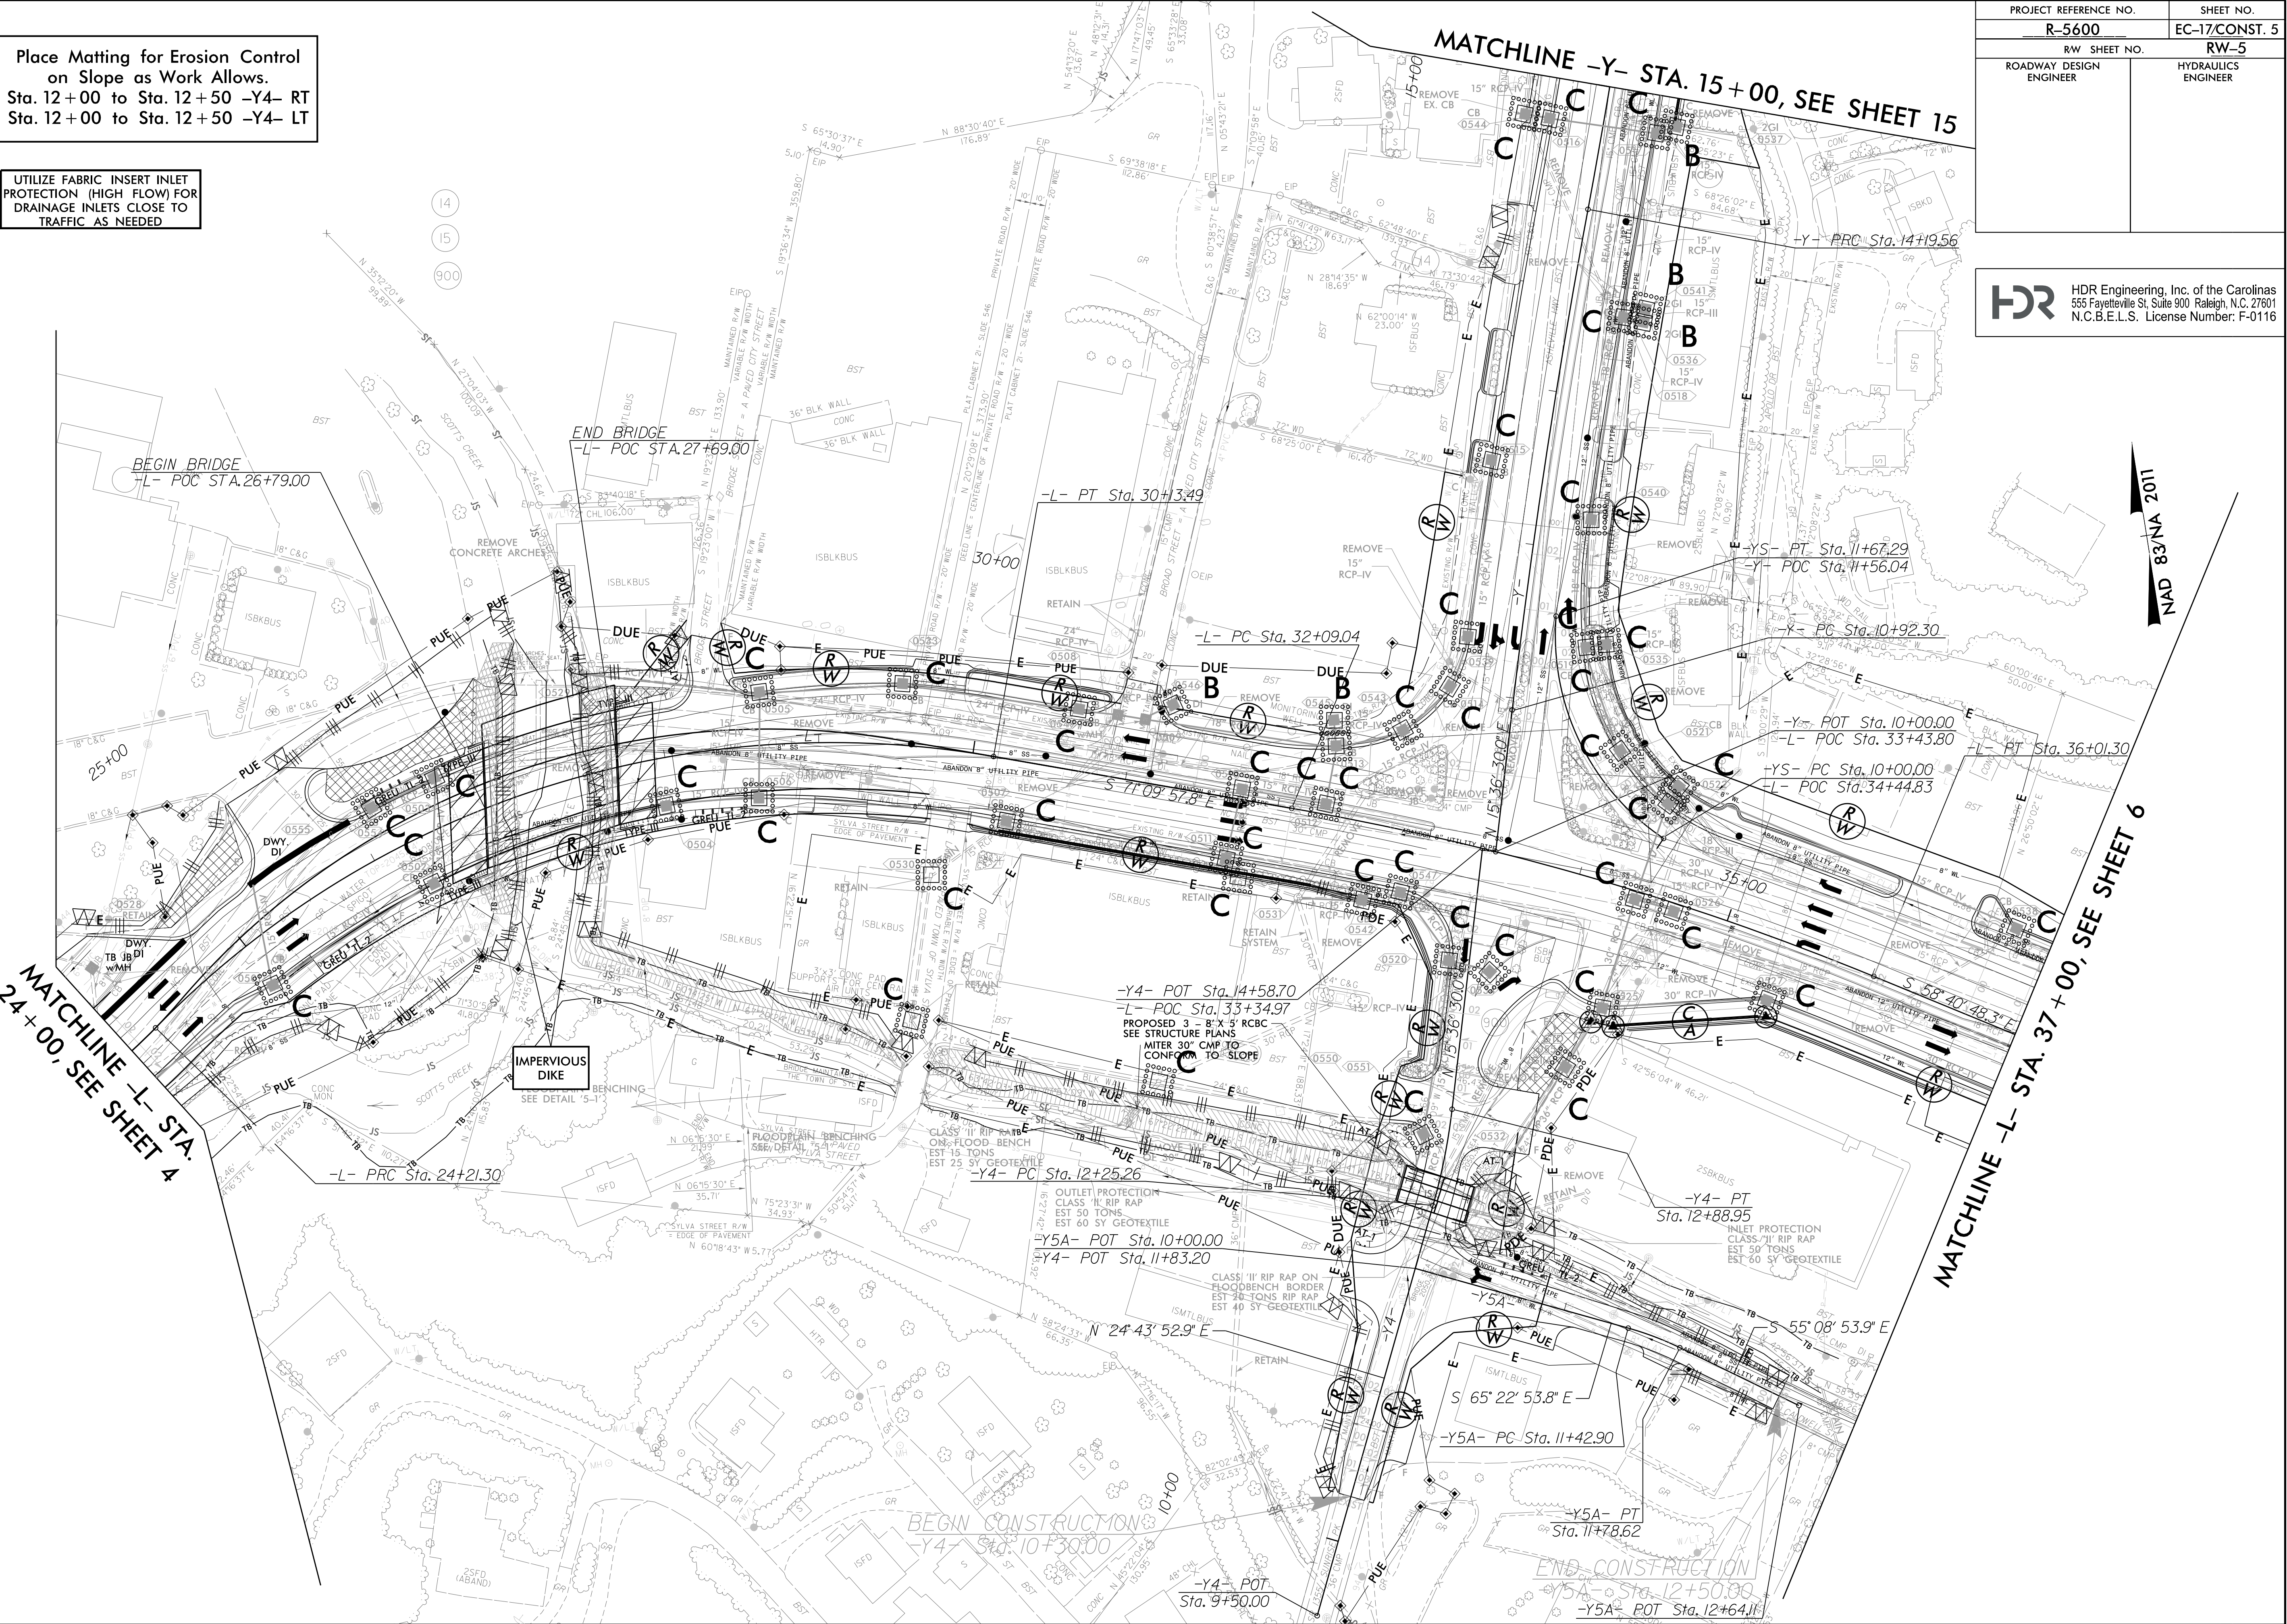

MATCHLINE -L- STA. 49+00, SEE SHEET 6

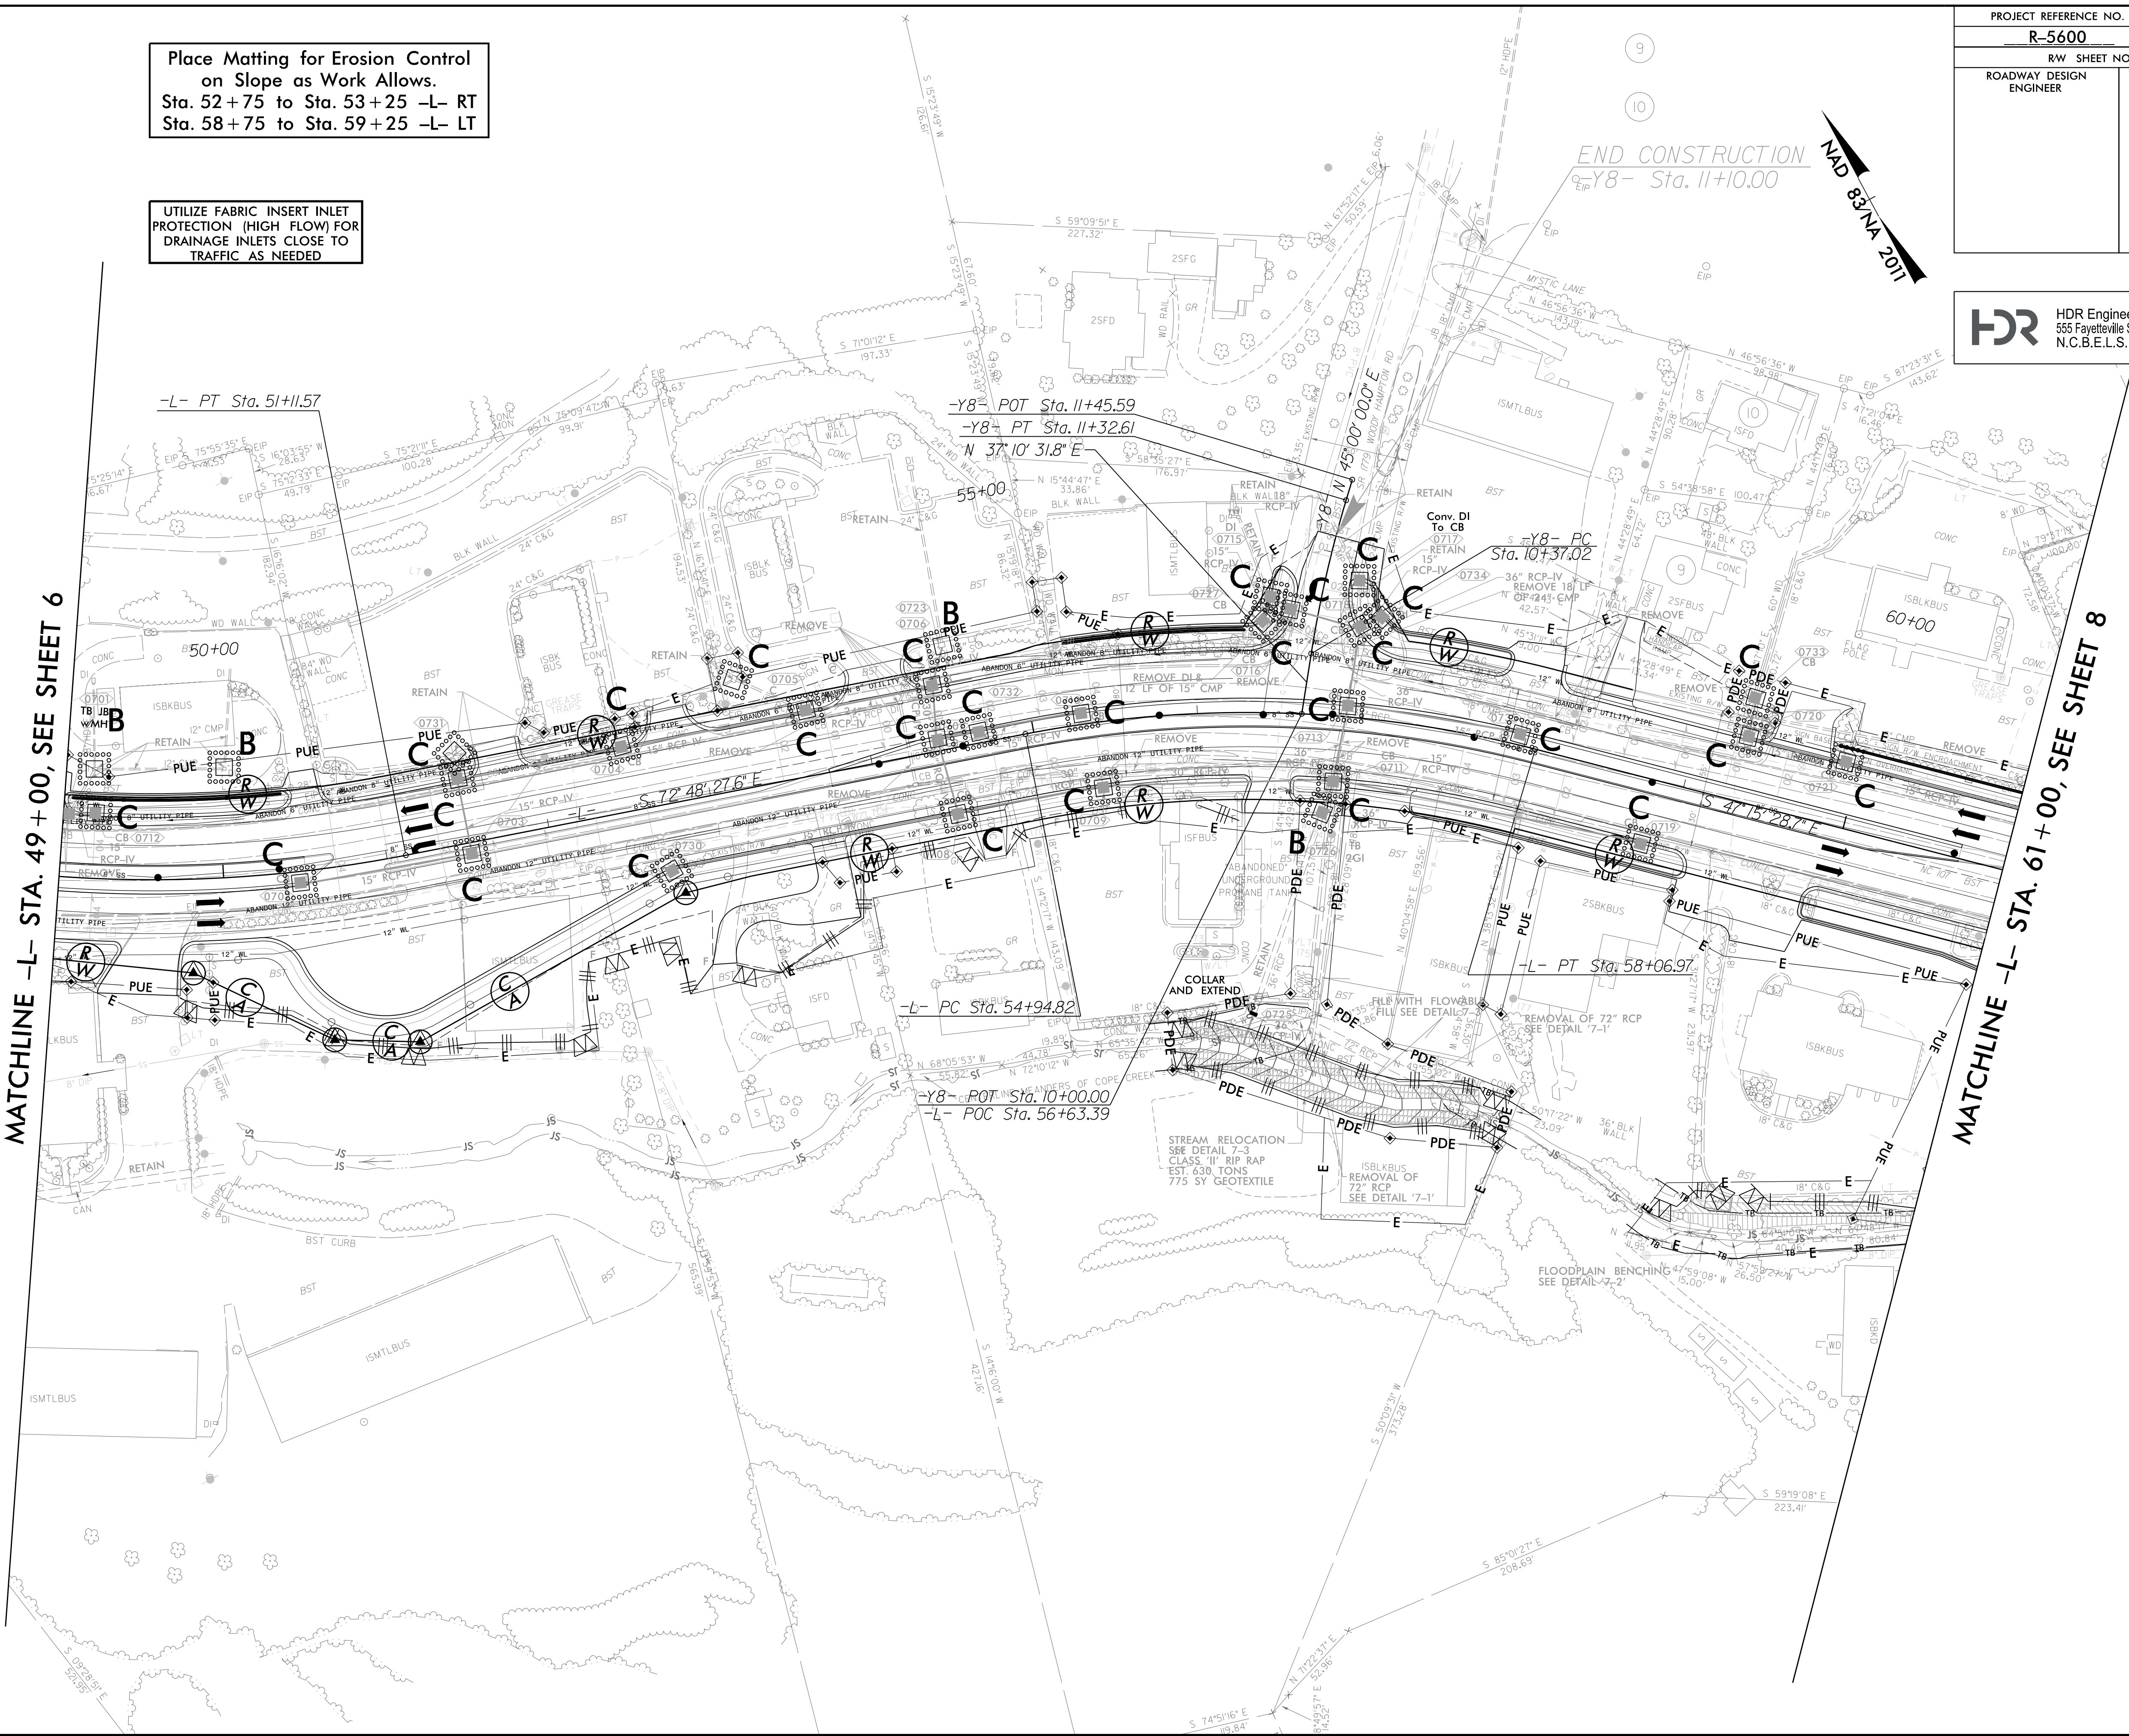


PROJECT REFERENCE NO.		SHEET NO.	
R-5600		EC-19/CONST. 7	
RW SHEET NO.		RW-7	
ROADWAY DESIGN ENGINEER		HYDRAULICS ENGINEER	

HDR HDR Engineering, Inc. of the Carolinas
555 Fayetteville St, Suite 900 Raleigh, N.C. 27601
N.C.B.E.L.S. License Number: F-0116

PROJECT REFERENCE NO.	SHEET NO.
R-5600	EC-21\CONST. 9
R/W SHEET NO.	RW-9
ROADWAY DESIGN ENGINEER	HYDRAULICS ENGINEER

HDR HDR Engineering, Inc. of the Carolinas
555 Fayetteville St. Suite 900 Raleigh, N.C. 27601
N.C.B.E.L.S. License Number: F-0116

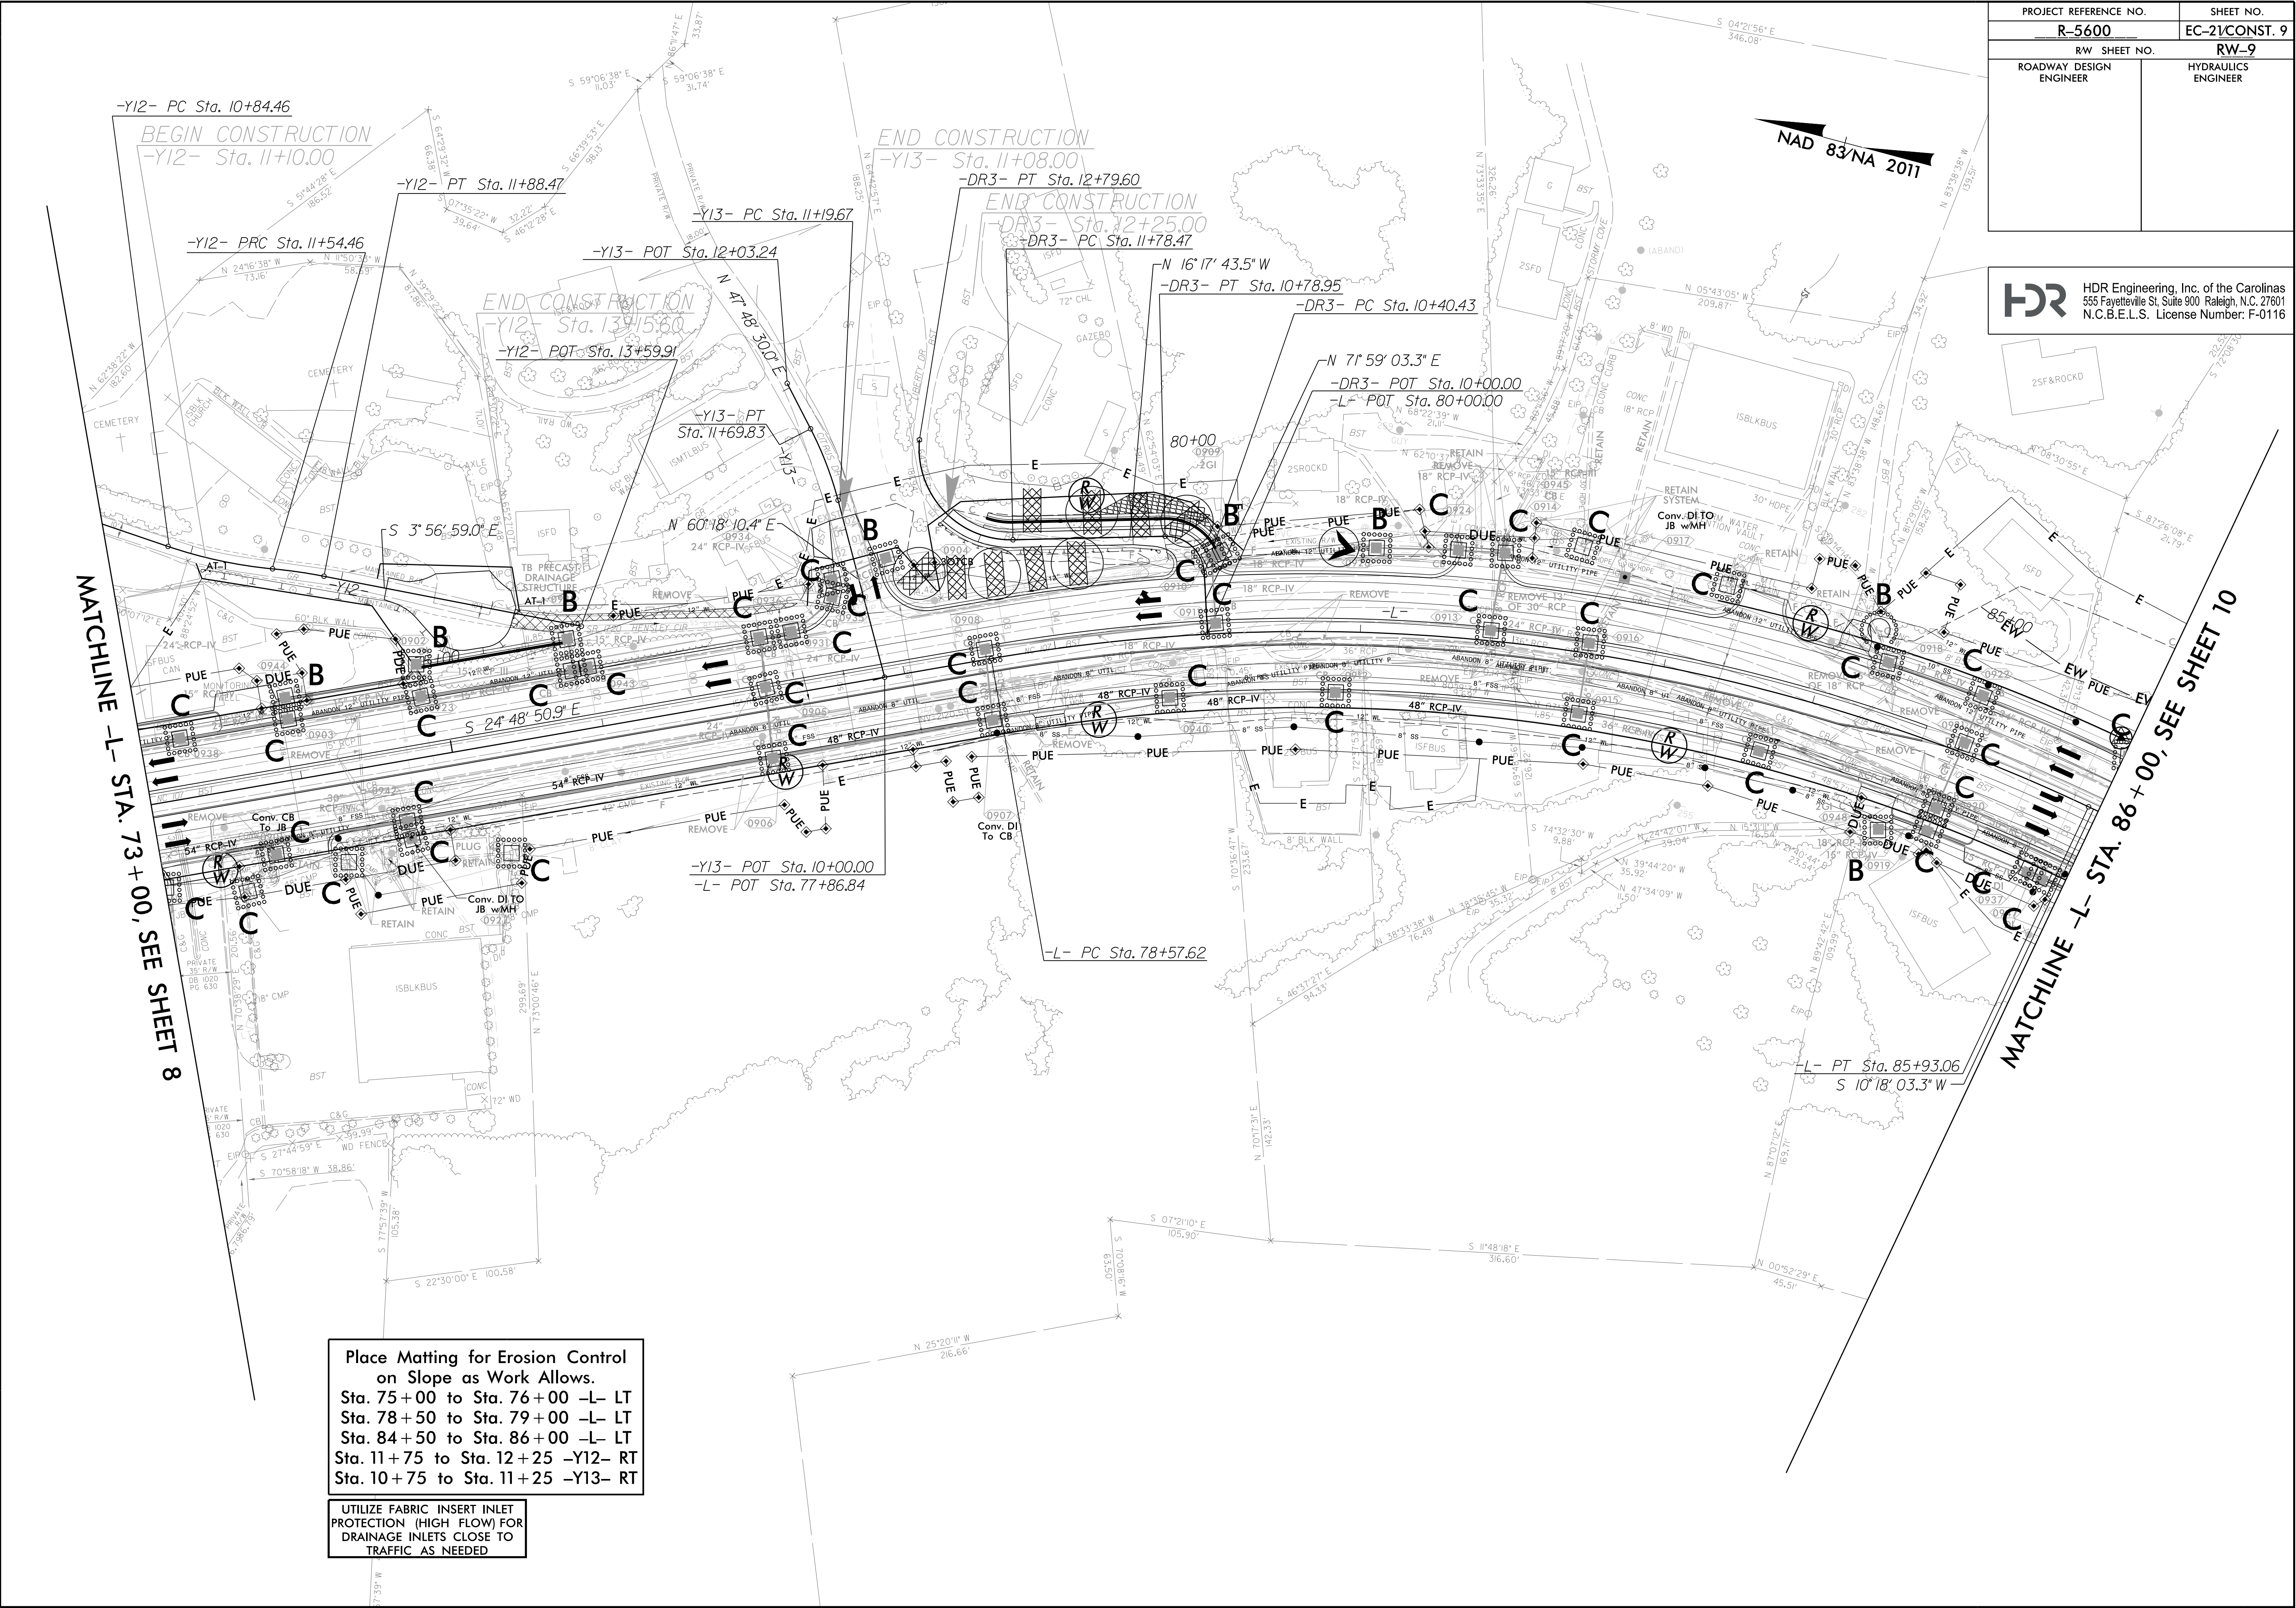

PLOT DRIVER: NCDOT_EC_FINAL_BW.tbl
TIME: 3:10:58 PM

DATE: 7/1/2025
USER: DWAGNER
FILE: \

PROJECT REFERENCE NO.	SHEET NO.
R-5600	EC-22/CONST. 10
RW SHEET NO.	RW-10
ROADWAY DESIGN ENGINEER	HYDRAULICS ENGINEER

HDR HDR Engineering, Inc. of the Carolinas
555 Fayetteville St. Suite 900 Raleigh, N.C. 27601
N.C.B.E.L.S. License Number: F-0116

NAD 83/NA 2011

MATCHLINE -L- STA 86+00 SEE SHEET 9

MATCHLINE -L- STA 98+00 SEE SHEET 11

Place Matting for Erosion Control
on Slope as Work Allows.
Sta. 86+00 to Sta. 95+00 -L- LT
Sta. 89+00 to Sta. 92+00 -L- RT
Sta. 95+00 to Sta. 95+50 -L- RT
Sta. 10+70 to Sta. 12+85 -Y14- RT

UTILIZE FABRIC INSERT INLET
PROTECTION (HIGH FLOW) FOR
DRAINAGE INLETS CLOSE TO
TRAFFIC AS NEEDED


PROJECT REFERENCE NO.	SHEET NO.
R-5600	EC-23/CONST. 11
RW SHEET NO.	RW-11
ROADWAY DESIGN ENGINEER	HYDRAULICS ENGINEER

HDR HDR Engineering, Inc. of the Carolinas
555 Fayetteville St, Suite 900 Raleigh, N.C. 27601
N.C.B.E.L.S. License Number: F-0116

NAD 83/NA 2011

MATCHLINE -L- STA 98+00 SEE SHEET 10

MATCHLINE -L- STA 111+00 SEE SHEET 12

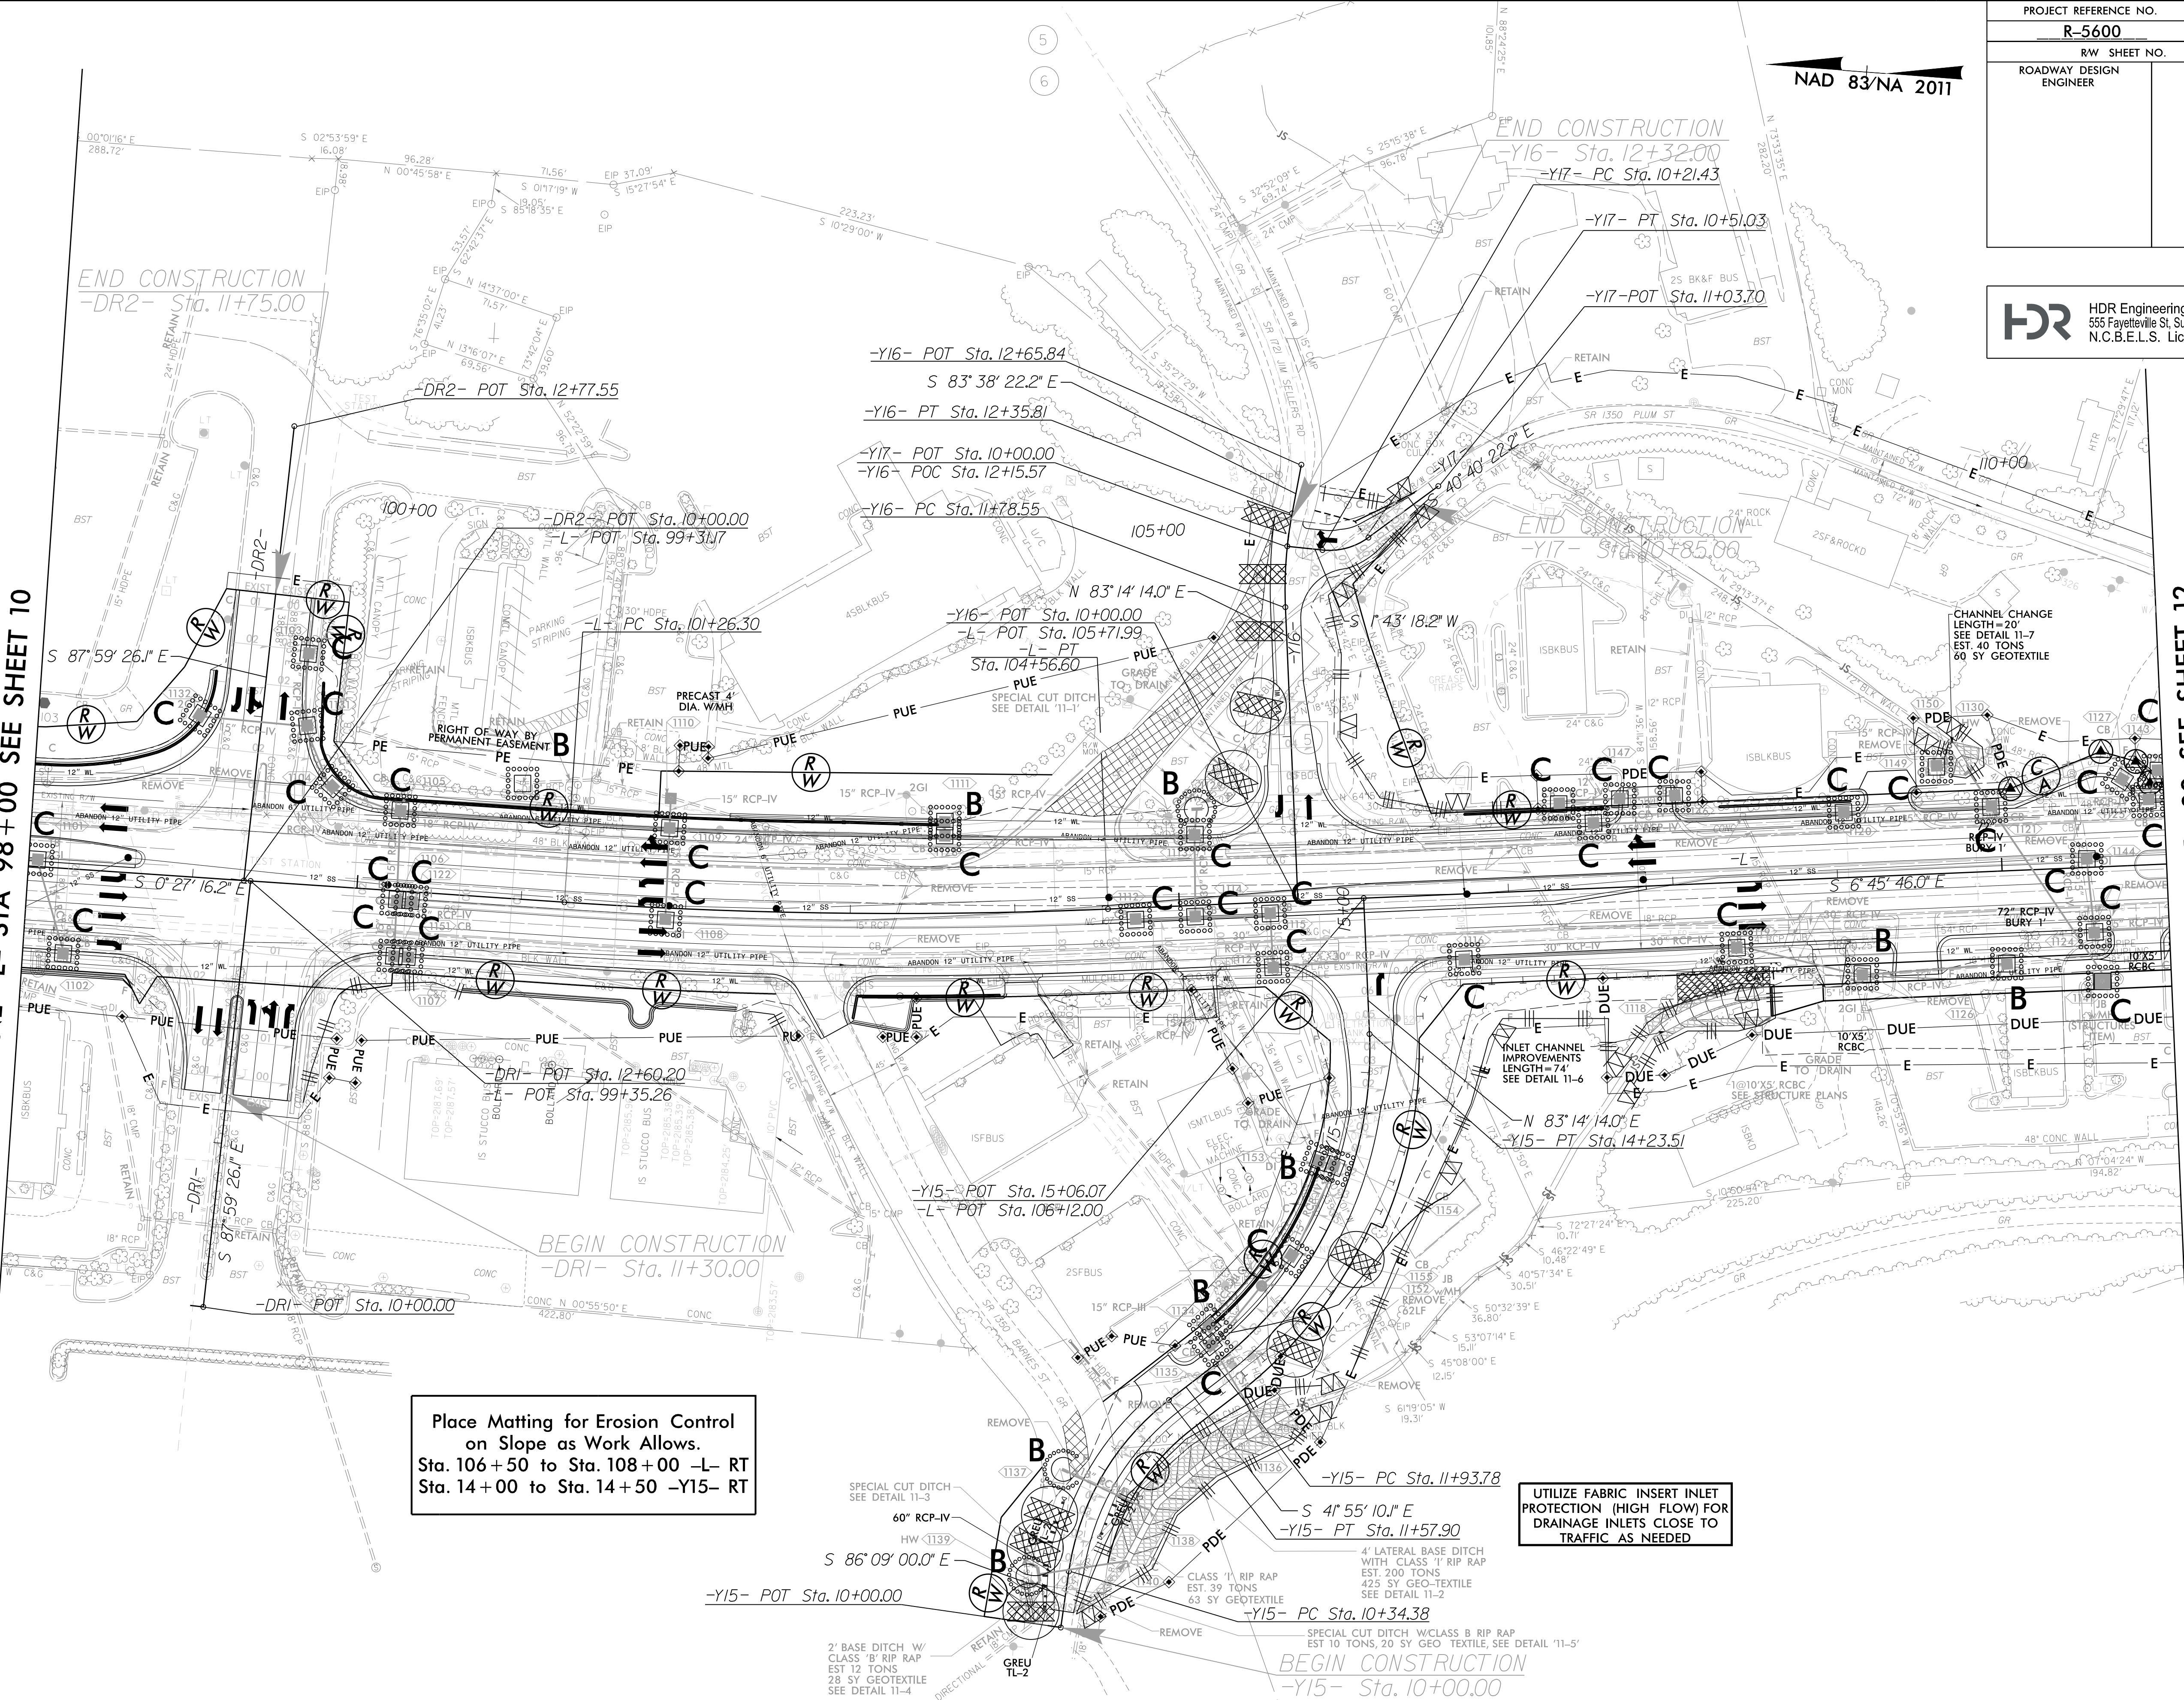

Place Matting for Erosion Control
on Slope as Work Allows.
Sta. 106+50 to Sta. 108+00 -L- RT
Sta. 14+00 to Sta. 14+50 -Y15- RT

UTILIZE FABRIC INSERT INLET
PROTECTION (HIGH FLOW) FOR
DRAINAGE INLETS CLOSE TO
TRAFFIC AS NEEDED