


STATE	STATE PROJECT REFERENCE NO.	SHEET NO.	TOTAL SHEETS
N.C.	B-5985B	EC-1	
STATE PROJ. NO.	F.A. PROJ. NO.	DESCRIPTION	

TIP PROJECT: B-5985B



See Sheet 1A For Index of Sheets
See Sheet 1B For Conventional Symbols

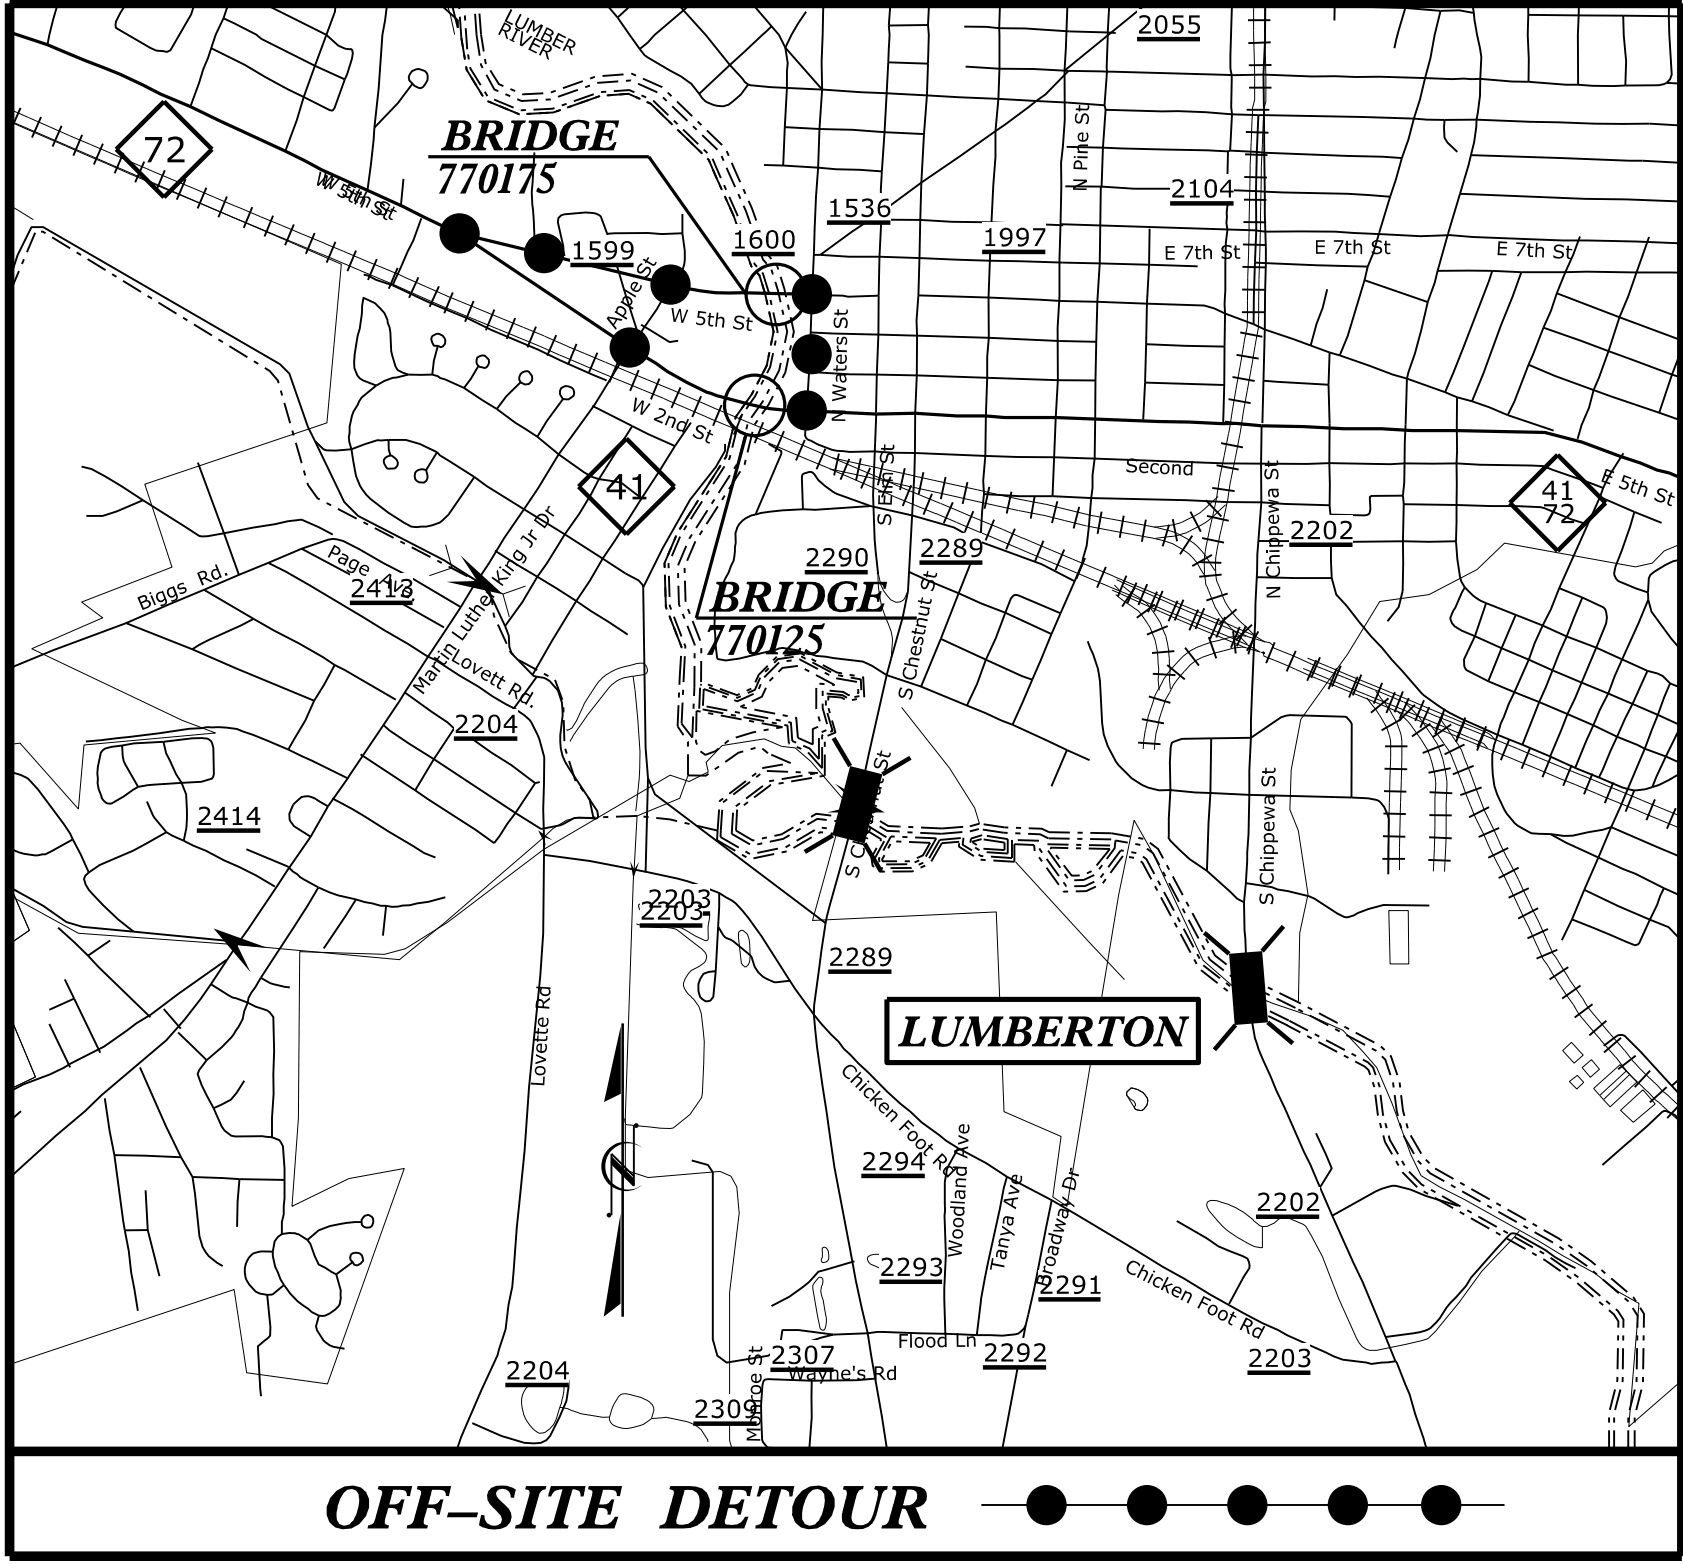


BRIDGE #770175
☆ - EXISTING SIGNAL

STATE OF NORTH CAROLINA
DIVISION OF HIGHWAYS
PLAN FOR PROPOSED
HIGHWAY EROSION CONTROL

ROBESON COUNTY
LOCATION: BRIDGE NO. 770175 OVER LUMBER RIVER ON SR 1600
TYPE OF WORK: GRADING, DRAINAGE, SIGNALS, PAVING & STRUCTURES

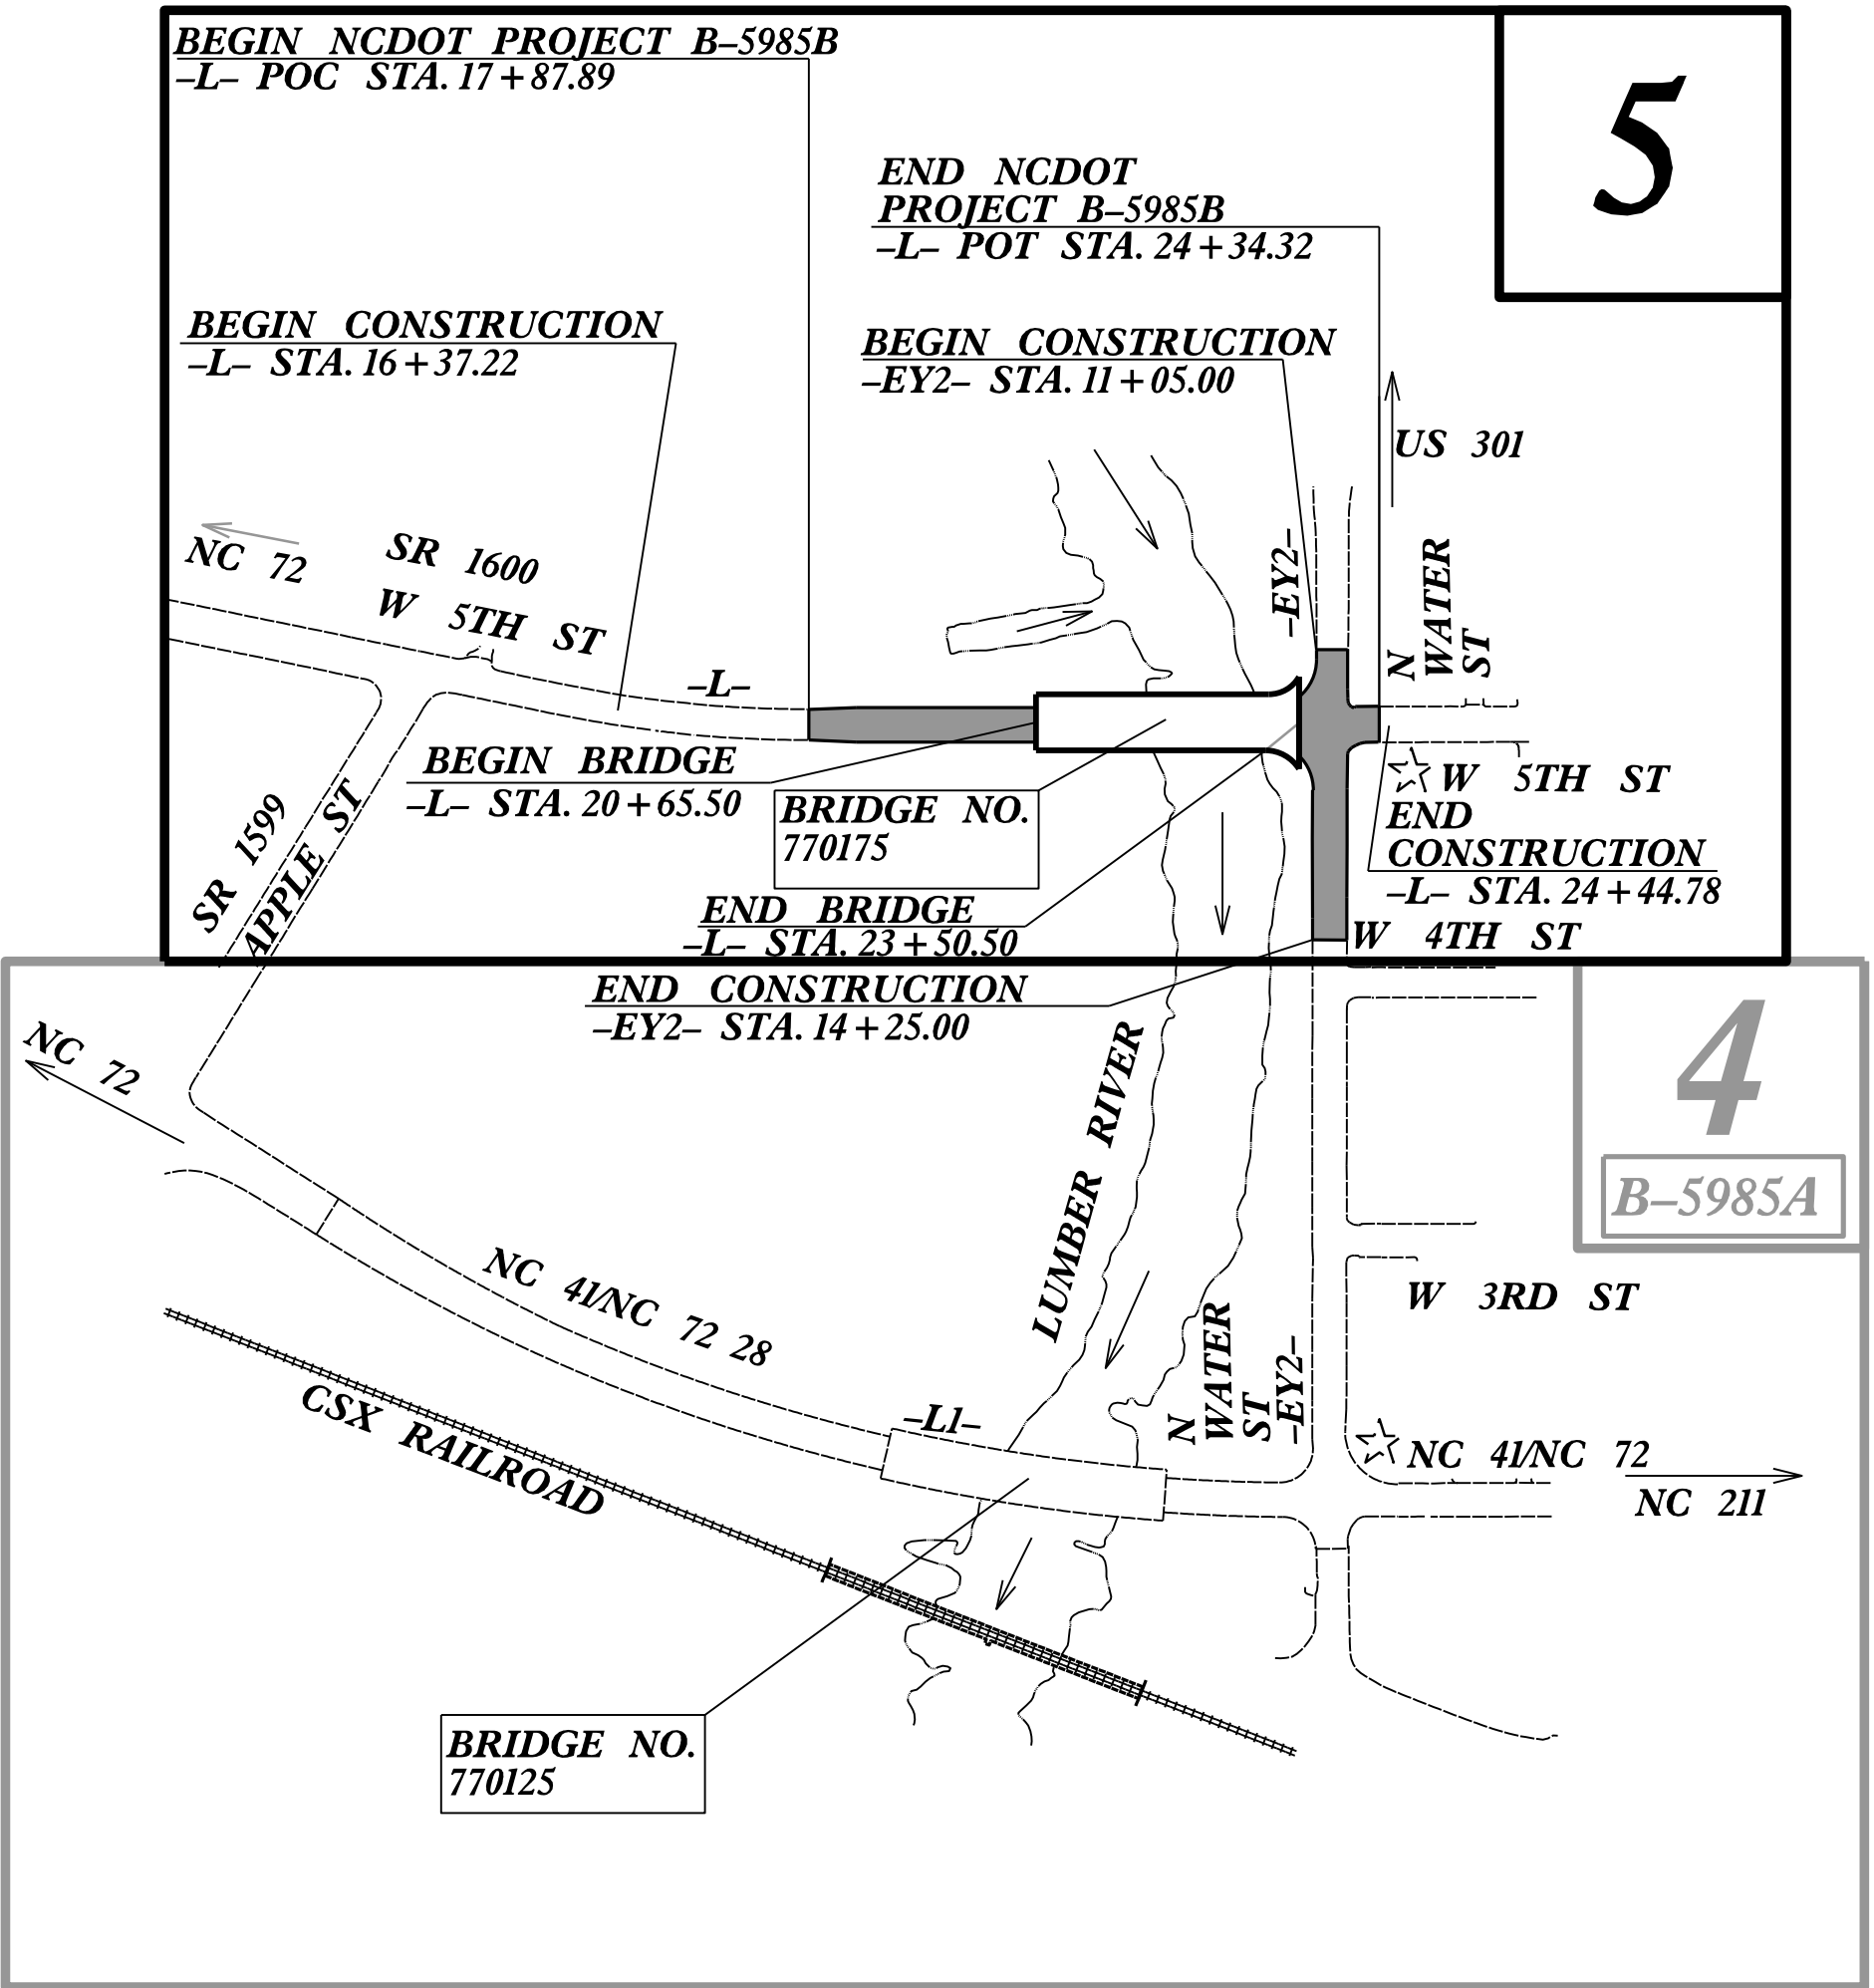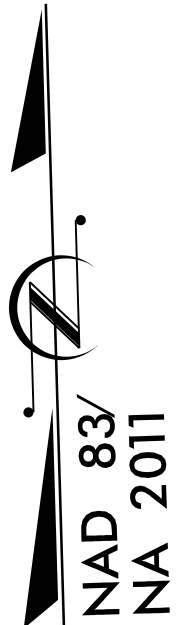

CLEARING ON THIS PROJECT SHALL BE PERFORMED TO THE LIMITS ESTABLISHED BY METHOD II.
THIS PROJECT IS WITHIN THE MUNICIPAL BOUNDARY OF LUMBERTON.

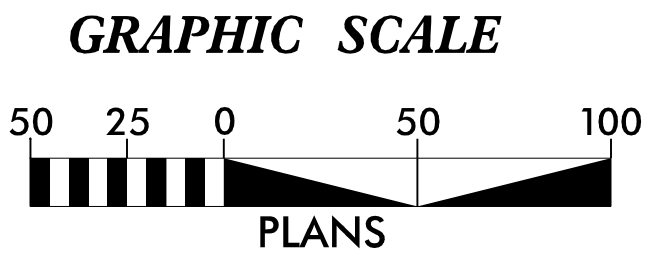

THESE EROSION AND SEDIMENT CONTROL PLANS COMPLY WITH THE
REGULATIONS SET FORTH BY THE NCG 010000 GENERAL STORMWATER
CONSTRUCTION PERMIT ISSUED BY THE NORTH CAROLINA
DEPARTMENT OF ENVIRONMENTAL QUALITY DIVISION OF ENERGY,
MINERAL, AND LAND RESOURCES



1223 Jones Franklin Rd.
Raleigh, N.C. 27606
License No. F-0377
Bus: 919 851 8077
Fax: 919 851 8107

TRANSPORTATION PLANNING/DESIGN - BRIDGE/STRUCTURE DESIGN
CIVIL/SITE DESIGN - GIS/GPS - CONSTRUCTION OBSERVATION

Prepared in the Office of:
WETHERILL ENGINEERING
1223 JONES FRANKLIN RD
RALEIGH NC 27606

Designed by:
HARMINDER SINGH 3519
NAME LEVEL III CERTIFICATION NO.

Roadway Standard Drawings
The "Roadway Standard Drawings"- Roadway Design Unit - N. C.
Department of Transportation - Raleigh, N. C., dated January 2024
and the latest revision thereto are applicable to this project and by
reference hereby are considered a part of these plans.