


8/17/99

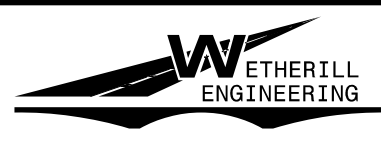

1223 Jones Franklin Rd.
Raleigh, N.C. 27606
License No. F-0377
Bus: 919 851 8077
Fax: 919 851 8107

TRANSPORTATION PLANNING/DESIGN - BRIDGE/STRUCTURE DESIGN
CIVIL/SITE DESIGN - GIS/GPS - CONSTRUCTION OBSERVATION

PROJECT REFERENCE NO.	SHEET NO.
B-5985	EC-06/CONST.05
RW SHEET NO.	
ROADWAY DESIGN ENGINEER	HYDRAULICS ENGINEER

NOTE: UTILIZE FABRIC INSERT INLET PROTECTION DEVICE AS DIRECTED BY ENGINEER IN LIEU OF ROCK INLET SEDIEMENT TRAP TYPE C TO PREVENT IMPOUNDING RUNOFF ON ROADWAYS OPEN TO THE PUBLIC.


UTILIZE SPECIAL STILLING BASIN WHERE APPLICABLE.

Place Matting for Erosion Control on Slopes Adjacent to Permitted Wetlands as Work Allows.

Place Matting for Erosion Control on Slope as Work Allows.
Sta. 19+48 to Sta. 20+60 LT
Sta. 19+20 to Sta. 20+55 RT

-L-
PI Sta 17+10J6
 $\Delta = 11' 32' 05.1" (LT)$
 $D = 4' 30' 00.0"$
 $L = 256.33'$
 $T = 128.60'$
 $R = 1273.24'$
 $SE = .025 NC$
 $RO = SEE PLANS$
 $DS = 40MPH$


☆ - EXISTING SIGNAL
SEE SHEET 6 FOR -L- PROFILE
SEE SHEET 7 FOR -EY2- PROFILE
SEE SHEETS S-1 THRU S-?? FOR STRUCTURE PLANS

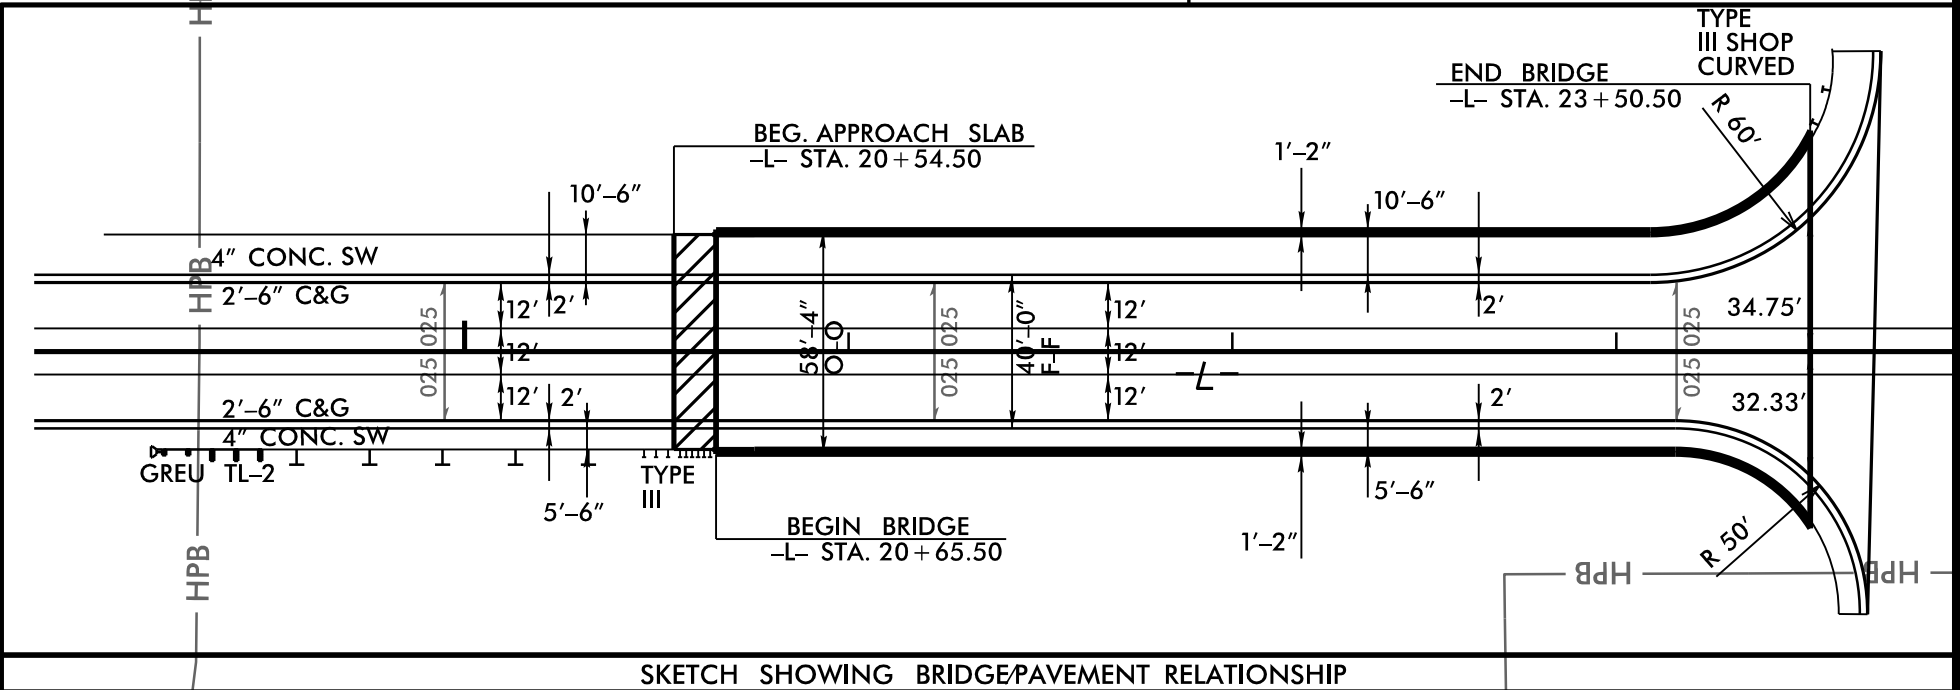

BEGIN NCDOT PROJECT B-5985B
-L- POC STA. 17+87.89

END NCDOT PROJECT B-5985B
-L- POT STA. 24+34.32

REVISIONS

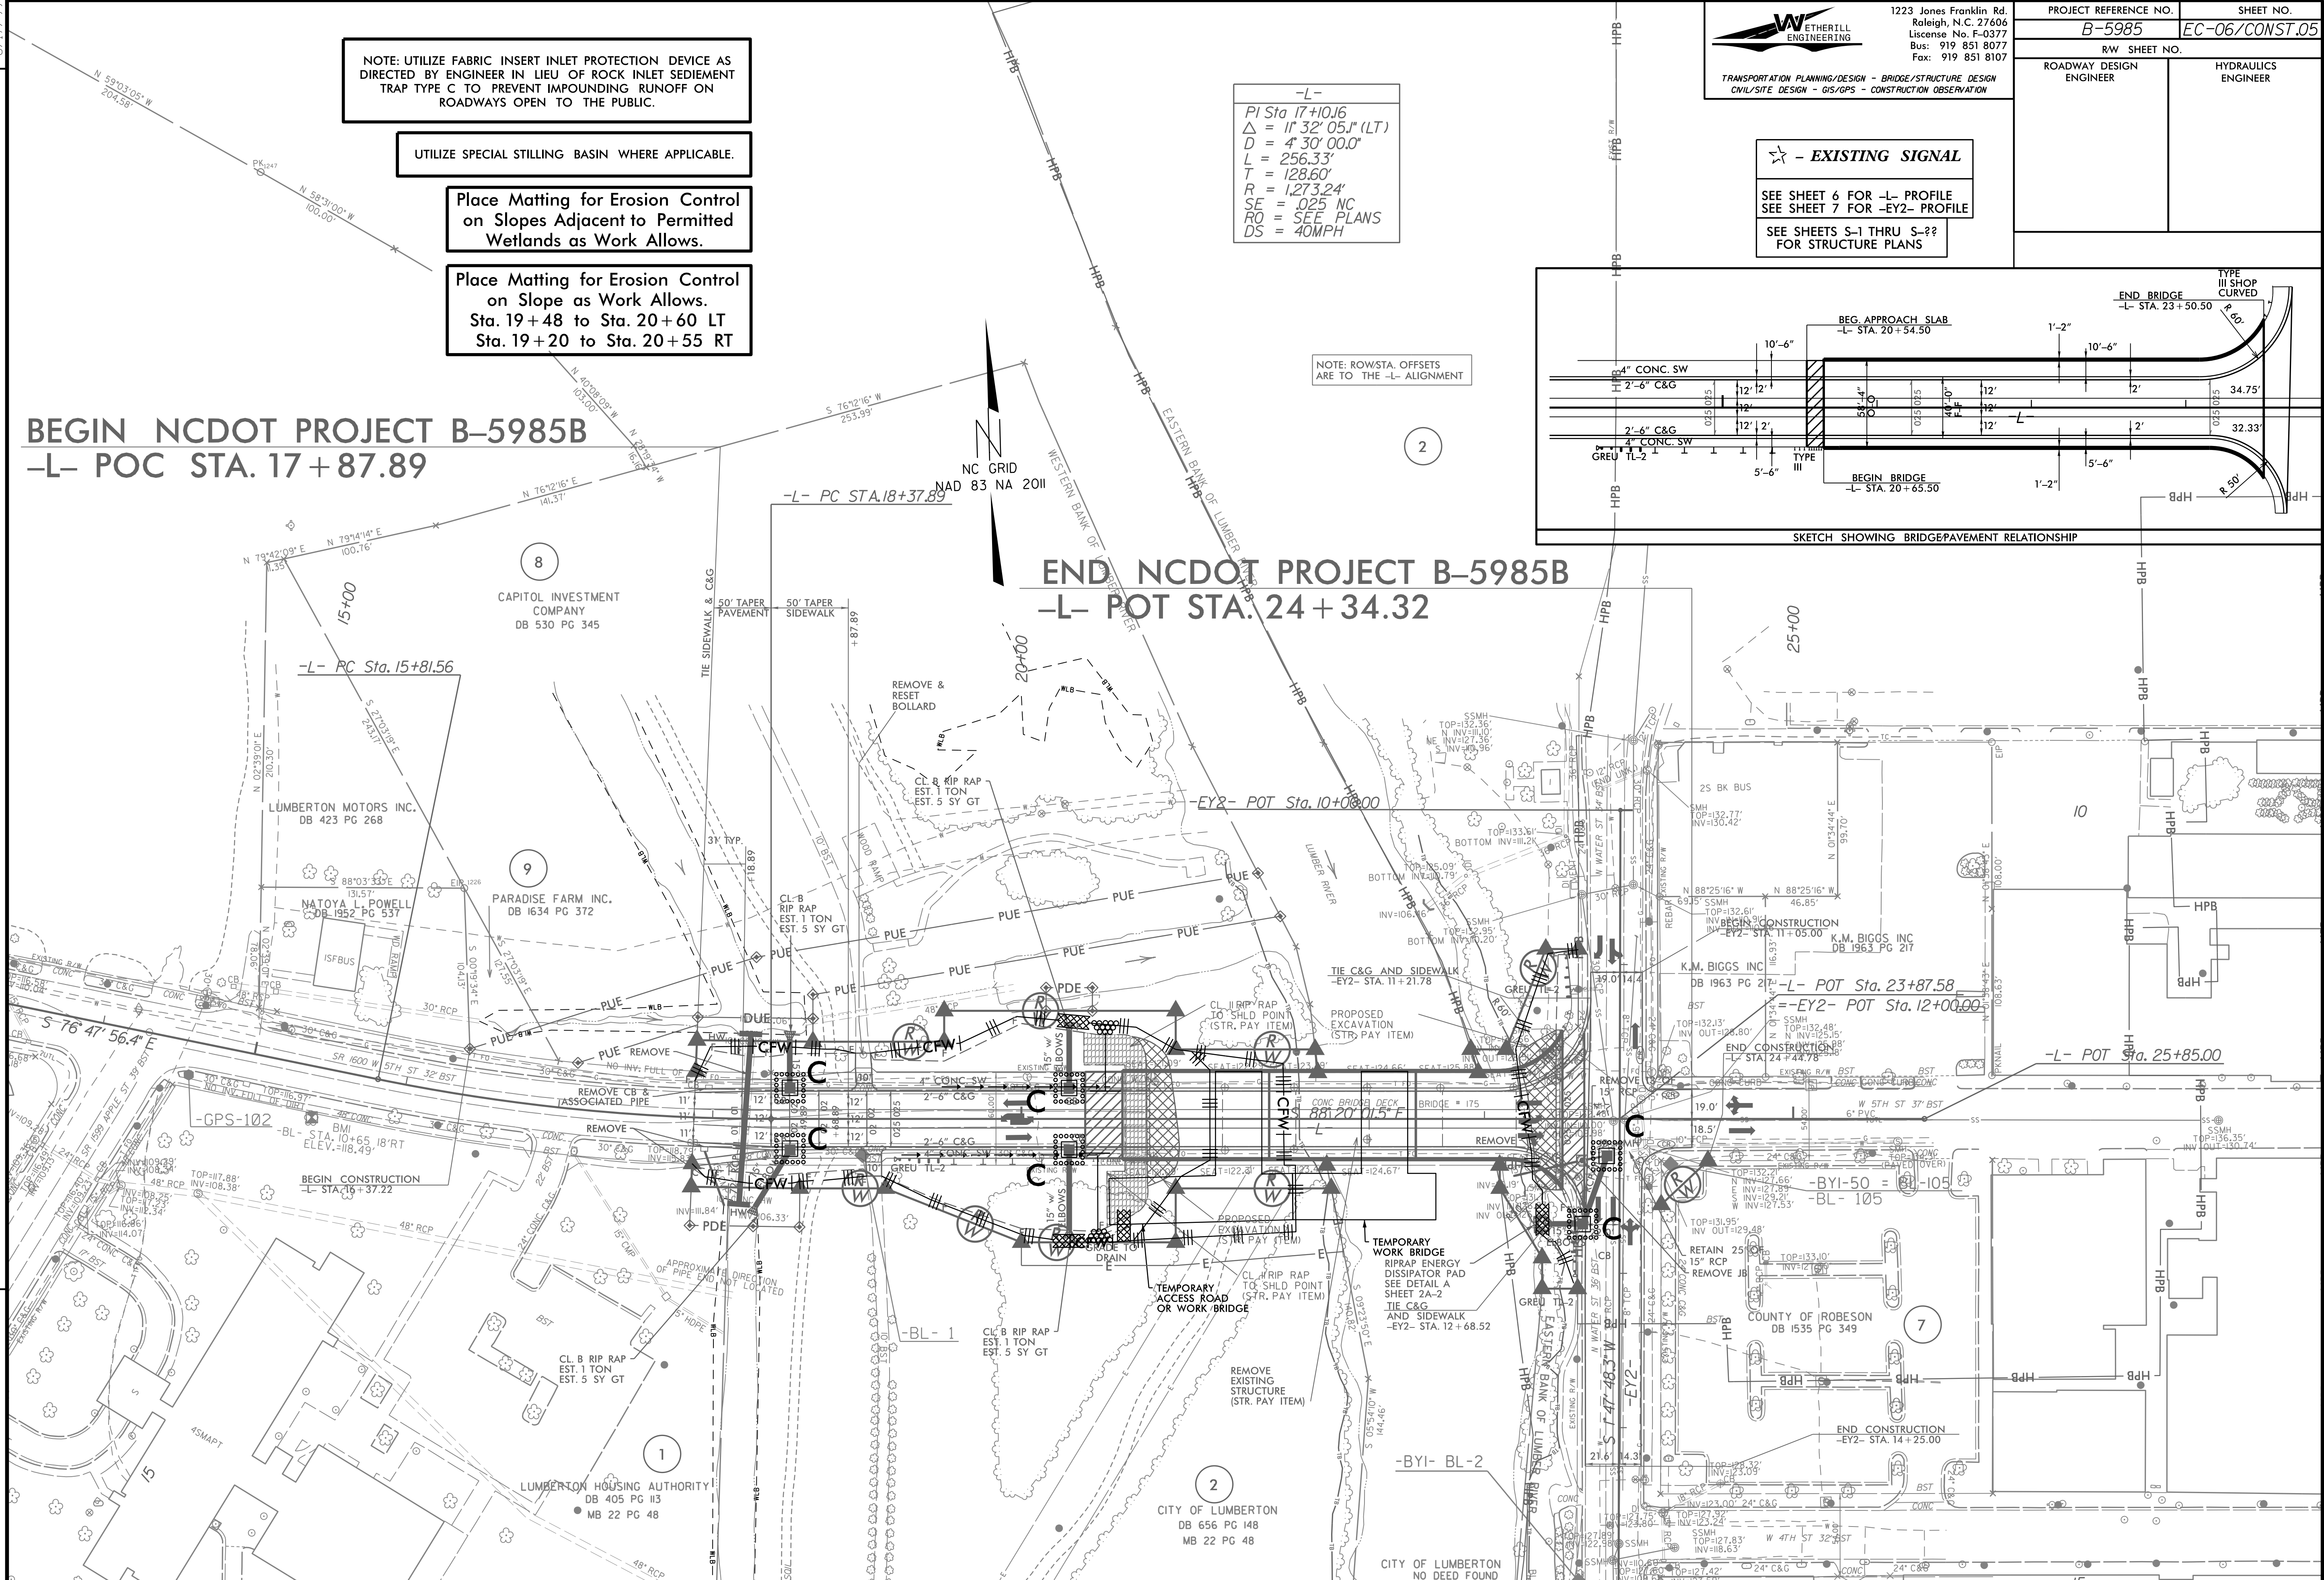

MATCHLINE SHEET 4 -EY2- STA. 15+00.00