





| STATE          | STATE PROJECT REFERENCE NO. | SHEET NO.   | TOTAL SHEETS |
|----------------|-----------------------------|-------------|--------------|
| N.C.           | B-5831                      | EC-1        |              |
| STATE PROJ.NO. | F.A.PROJ.NO.                | DESCRIPTION |              |
|                |                             |             |              |
|                |                             |             |              |
|                |                             |             |              |
|                |                             |             |              |

TIP PROJECT: B-5831

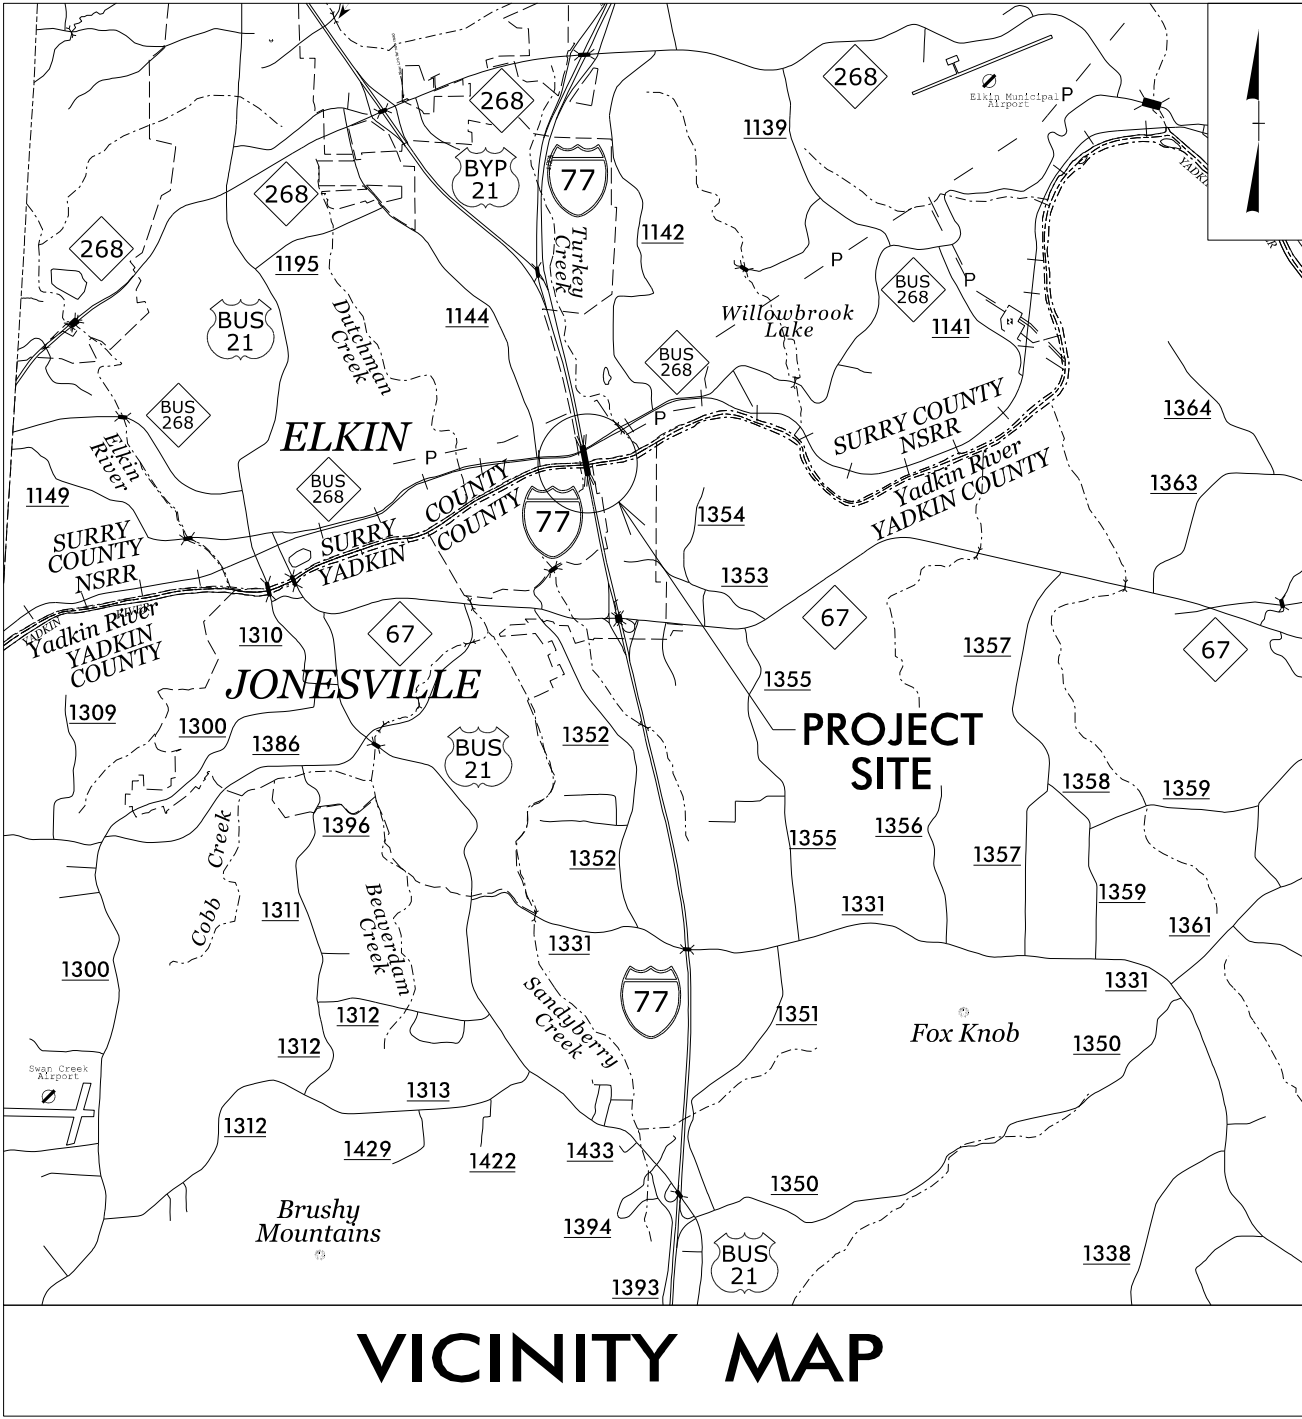


STATE OF NORTH CAROLINA  
DIVISION OF HIGHWAYS  
PLAN FOR PROPOSED  
HIGHWAY EROSION CONTROL  
**YADKIN & SURRY COUNTIES**

**LOCATION: REPLACE BRIDGE NO. 6 OVER YADKIN RIVER,  
NORFOLK SOUTHERN RAILROAD, AND NC 268 ON I-77 NBL**  
**TYPE OF WORK: GRADING, DRAINAGE, PAVING, AND STRUCTURE**

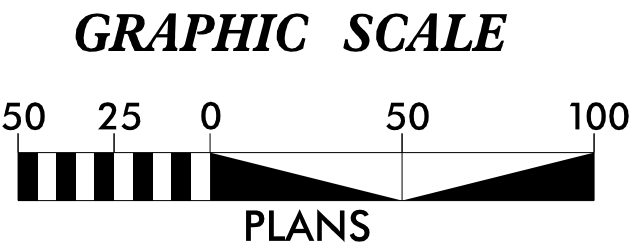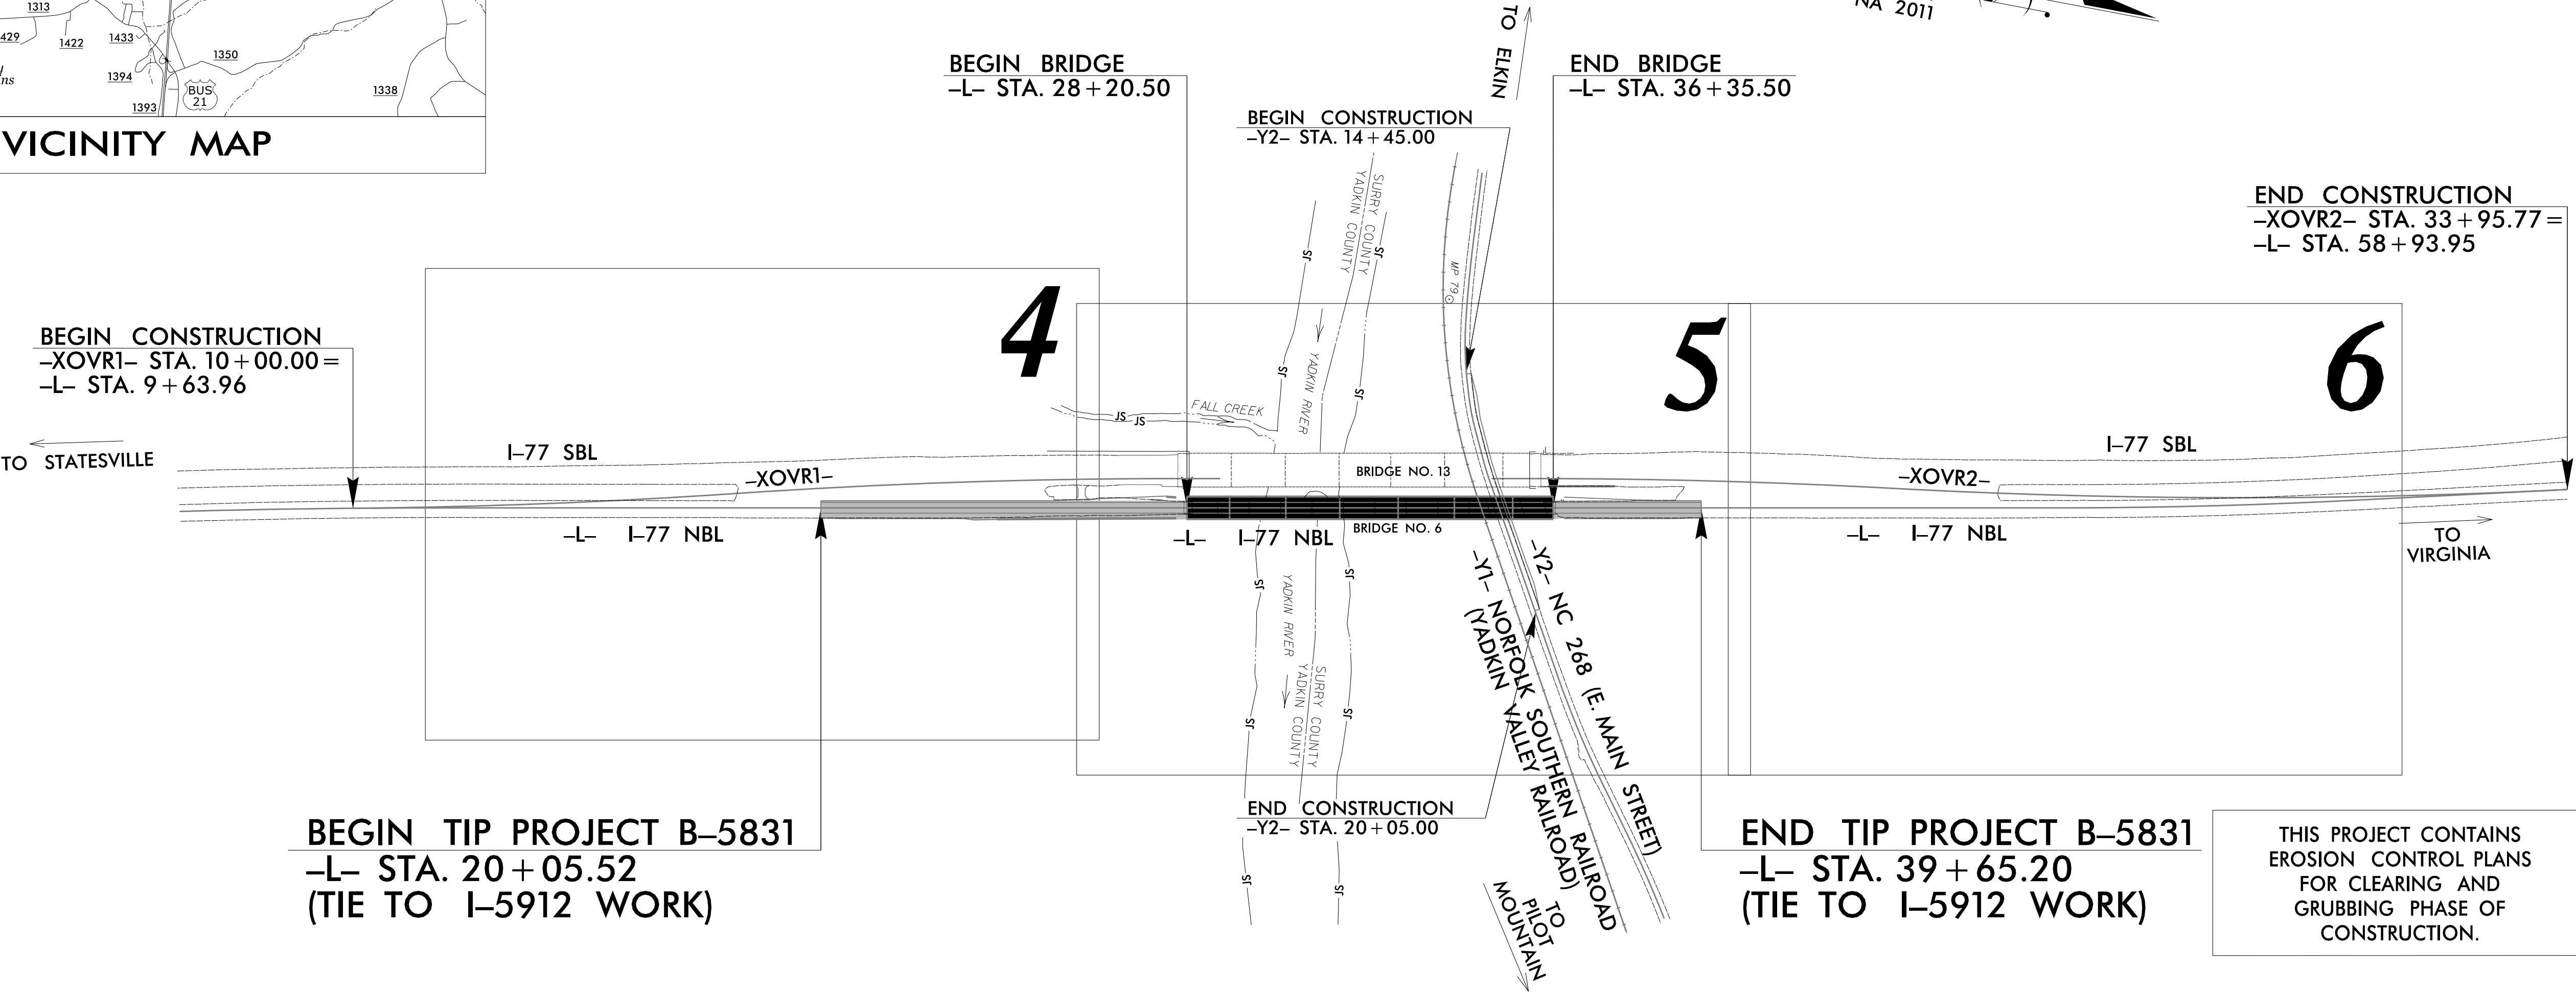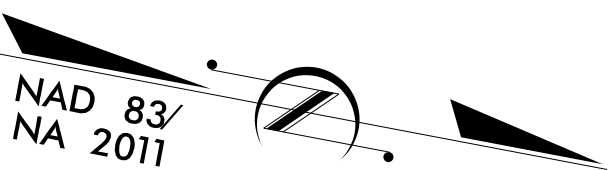

THESE EROSION AND SEDIMENT CONTROL PLANS COMPLY WITH THE REGULATIONS SET FORTH BY THE NCG 010000 GENERAL STORMWATER CONSTRUCTION PERMIT ISSUED BY THE NORTH CAROLINA DEPARTMENT OF ENVIRONMENTAL QUALITY DIVISION OF ENERGY, MINERAL, AND LAND RESOURCES.

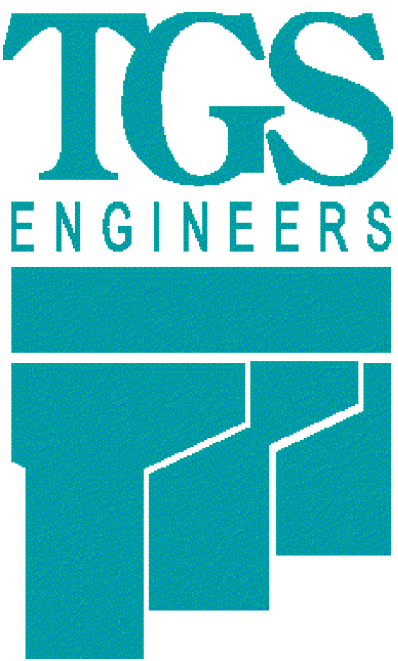

Prepared in the Office of:  
**TGS ENGINEERS**  
706 HILLSBOROUGH ST. - SUITE 200  
RALEIGH, NC 27603

Designed by:  
**Ben Henegar, PE** 3564  
NAME LEVEL III CERTIFICATION NO.

Roadway Standard Drawings  
The "Roadway Standard Drawings"- Roadway Design Unit - N. C. Department of Transportation - Raleigh, N. C., dated January 2024 and the latest revision thereto are applicable to this project and by reference hereby are considered a part of these plans.

THIS PROJECT CONTAINS EROSION CONTROL PLANS FOR CLEARING AND GRUBBING PHASE OF CONSTRUCTION.