



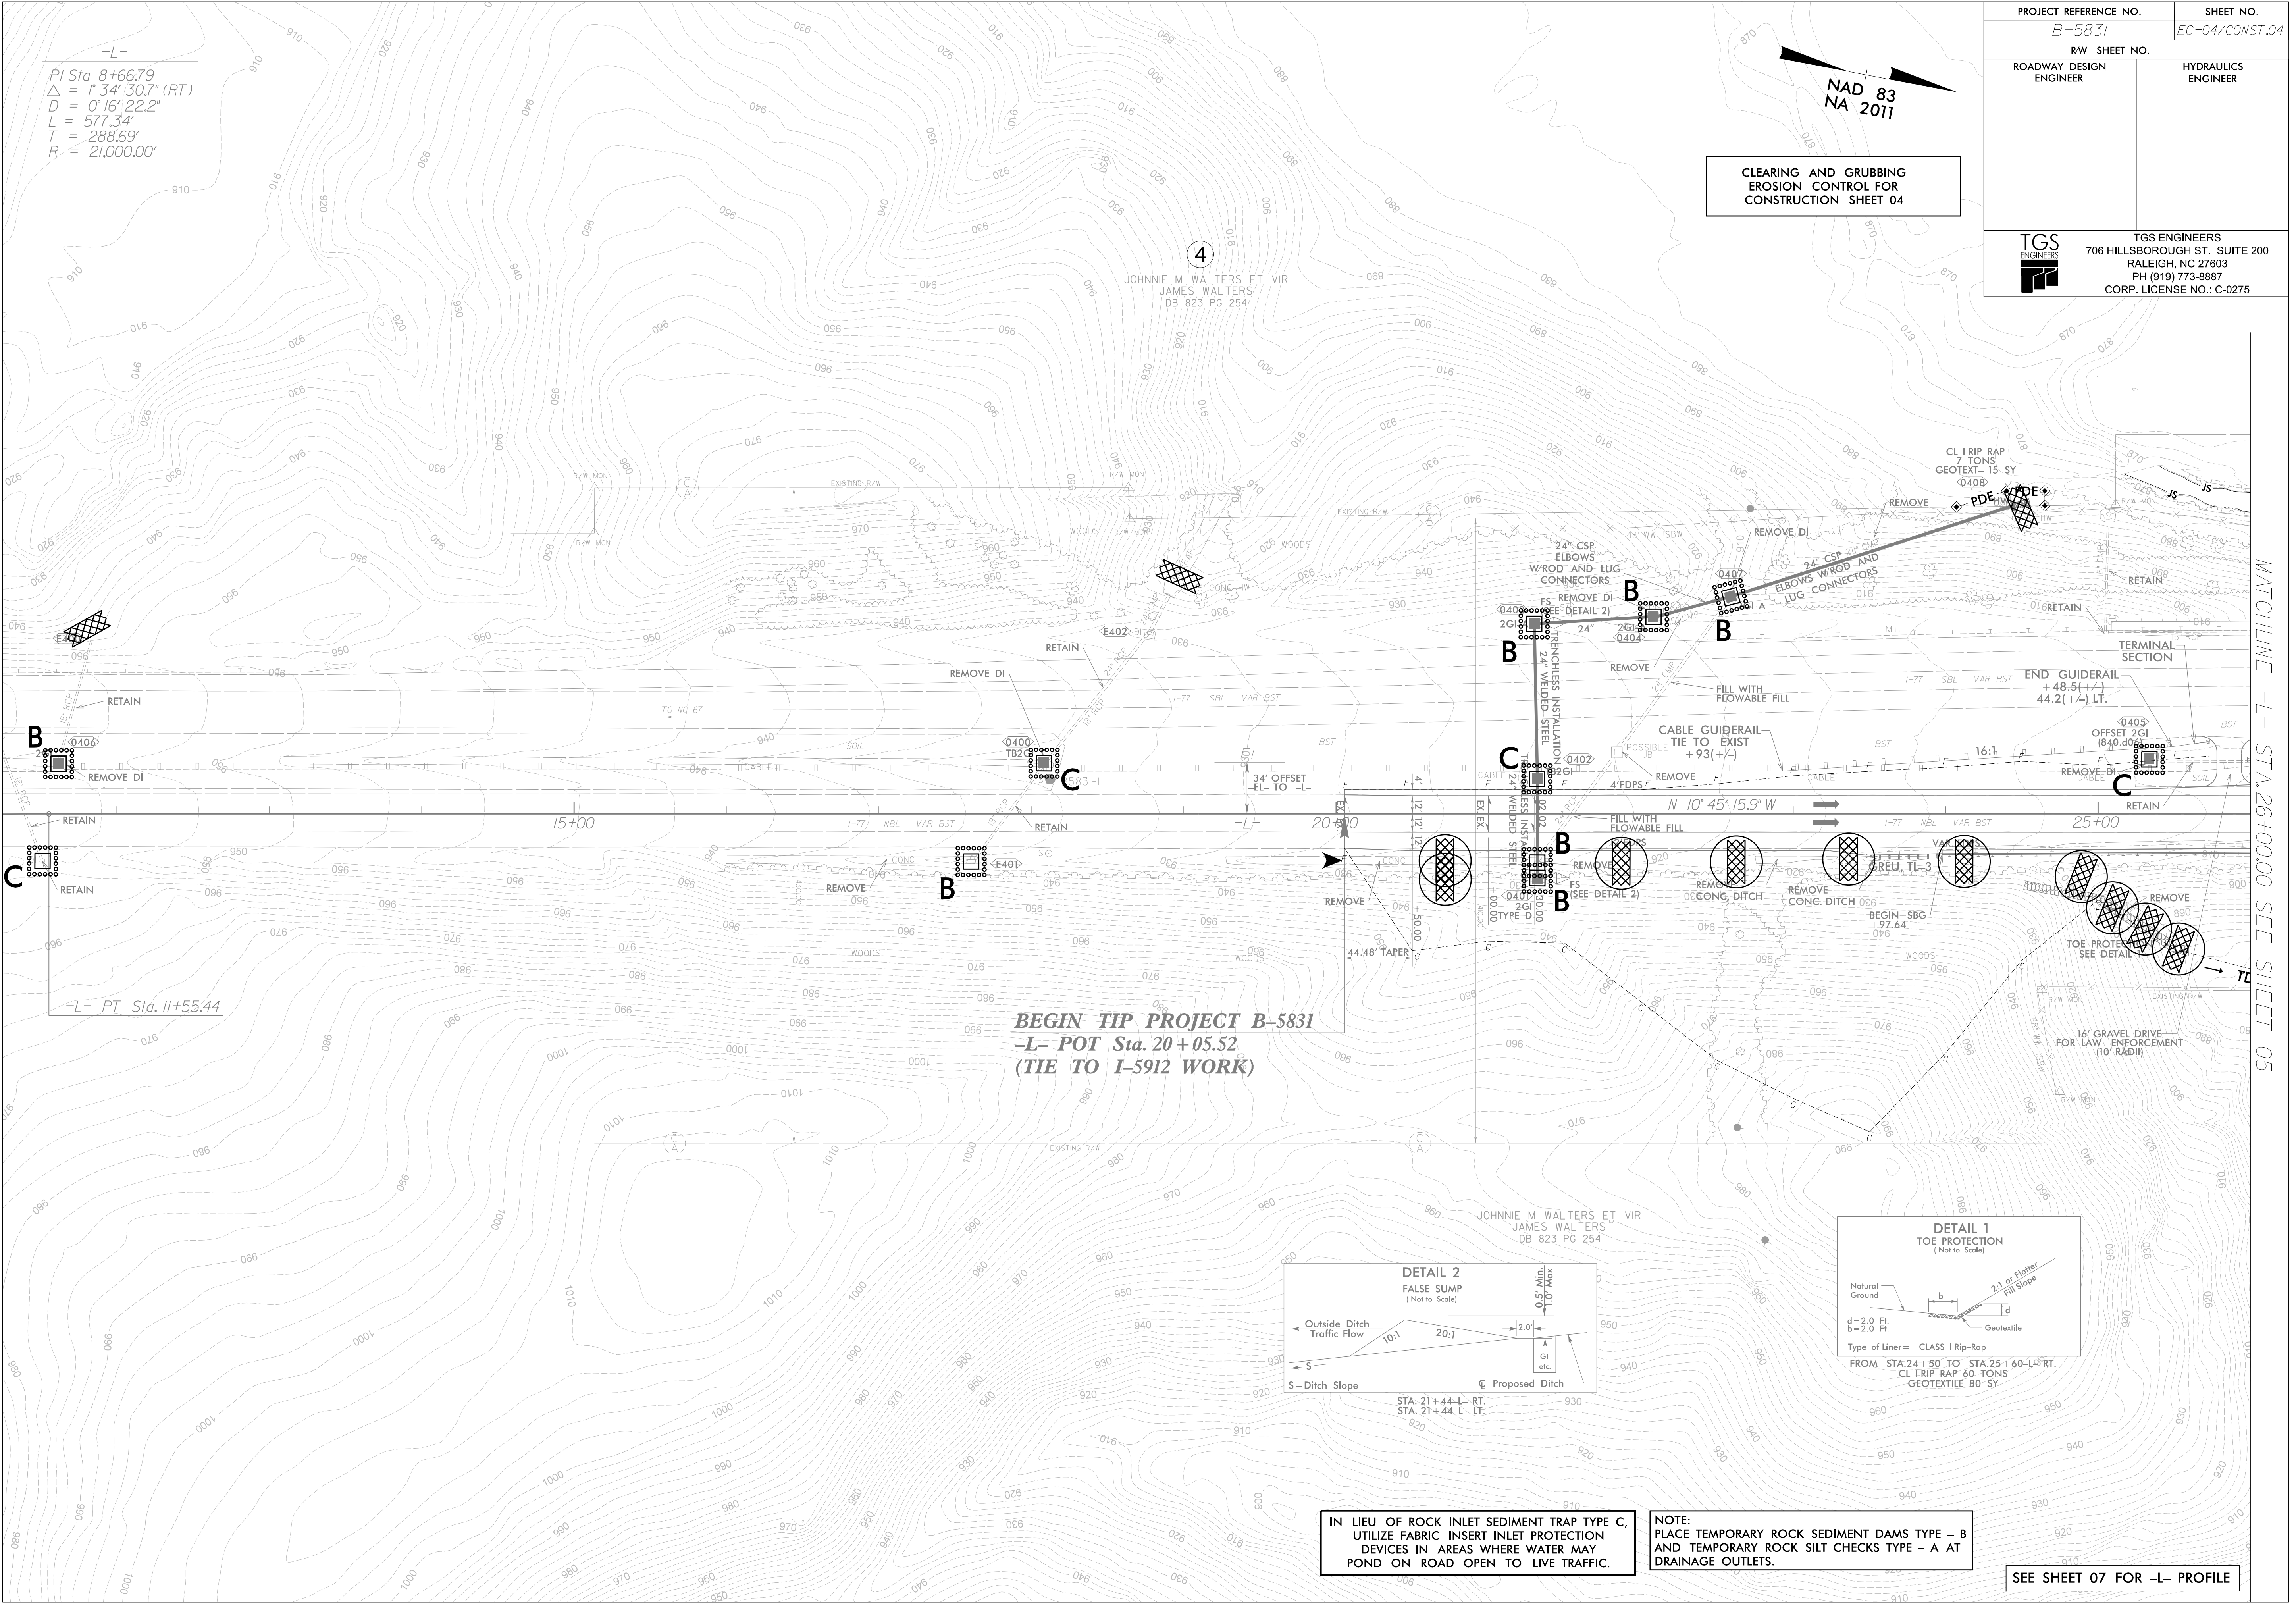


-L-
PI Sta 8+66.79
Δ = 1' 34' 30.7" (RT)
D = 0' 16' 22.2"
L = 577.34'
T = 288.69'
R = 21,000.00'

CLEARING AND GRUBBING
EROSION CONTROL FOR
CONSTRUCTION SHEET 04

PROJECT REFERENCE NO. B-5831		SHEET NO. EC-04/CONST.04	
RW SHEET NO.		HYDRAULICS ENGINEER	
ROADWAY DESIGN ENGINEER		TGS ENGINEERS 706 HILLSBOROUGH ST., SUITE 200 RALEIGH, NC 27603 PH (919) 773-8887 CORP. LICENSE NO.: C-0275	

BEGIN TIP PROJECT B-5831
-L- POT Sta. 20+05.52
(TIE TO I-5912 WORK)

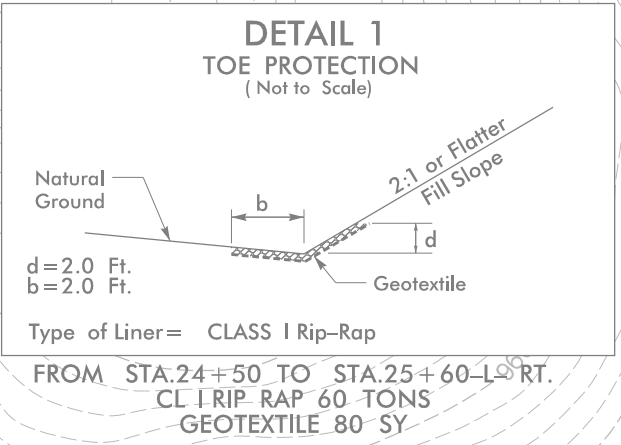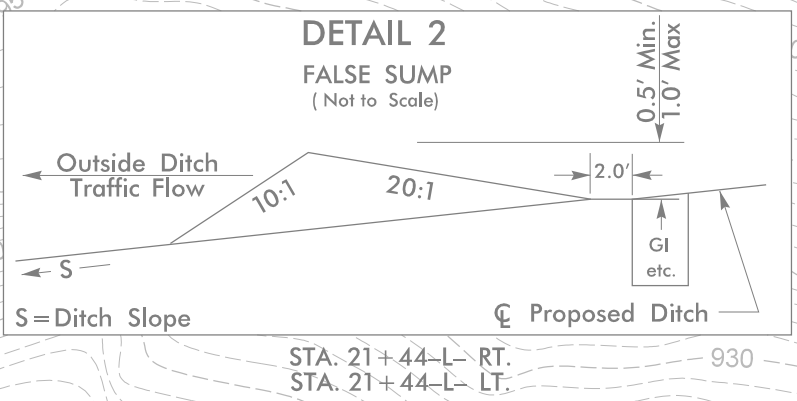

IN LIEU OF ROCK INLET SEDIMENT TRAP TYPE C,
UTILIZE FABRIC INSERT INLET PROTECTION
DEVICES IN AREAS WHERE WATER MAY
POND ON ROAD OPEN TO LIVE TRAFFIC.

NOTE:
PLACE TEMPORARY ROCK SEDIMENT DAMS TYPE - B
AND TEMPORARY ROCK SILT CHECKS TYPE - A AT
DRAINAGE OUTLETS.

SEE SHEET 07 FOR -L- PROFILE

MATCHLINE -L- STA. 26+00.00 SEE SHEET 05