


MATCHLINE -L- STA.40+50.00 SEE SHEET 05

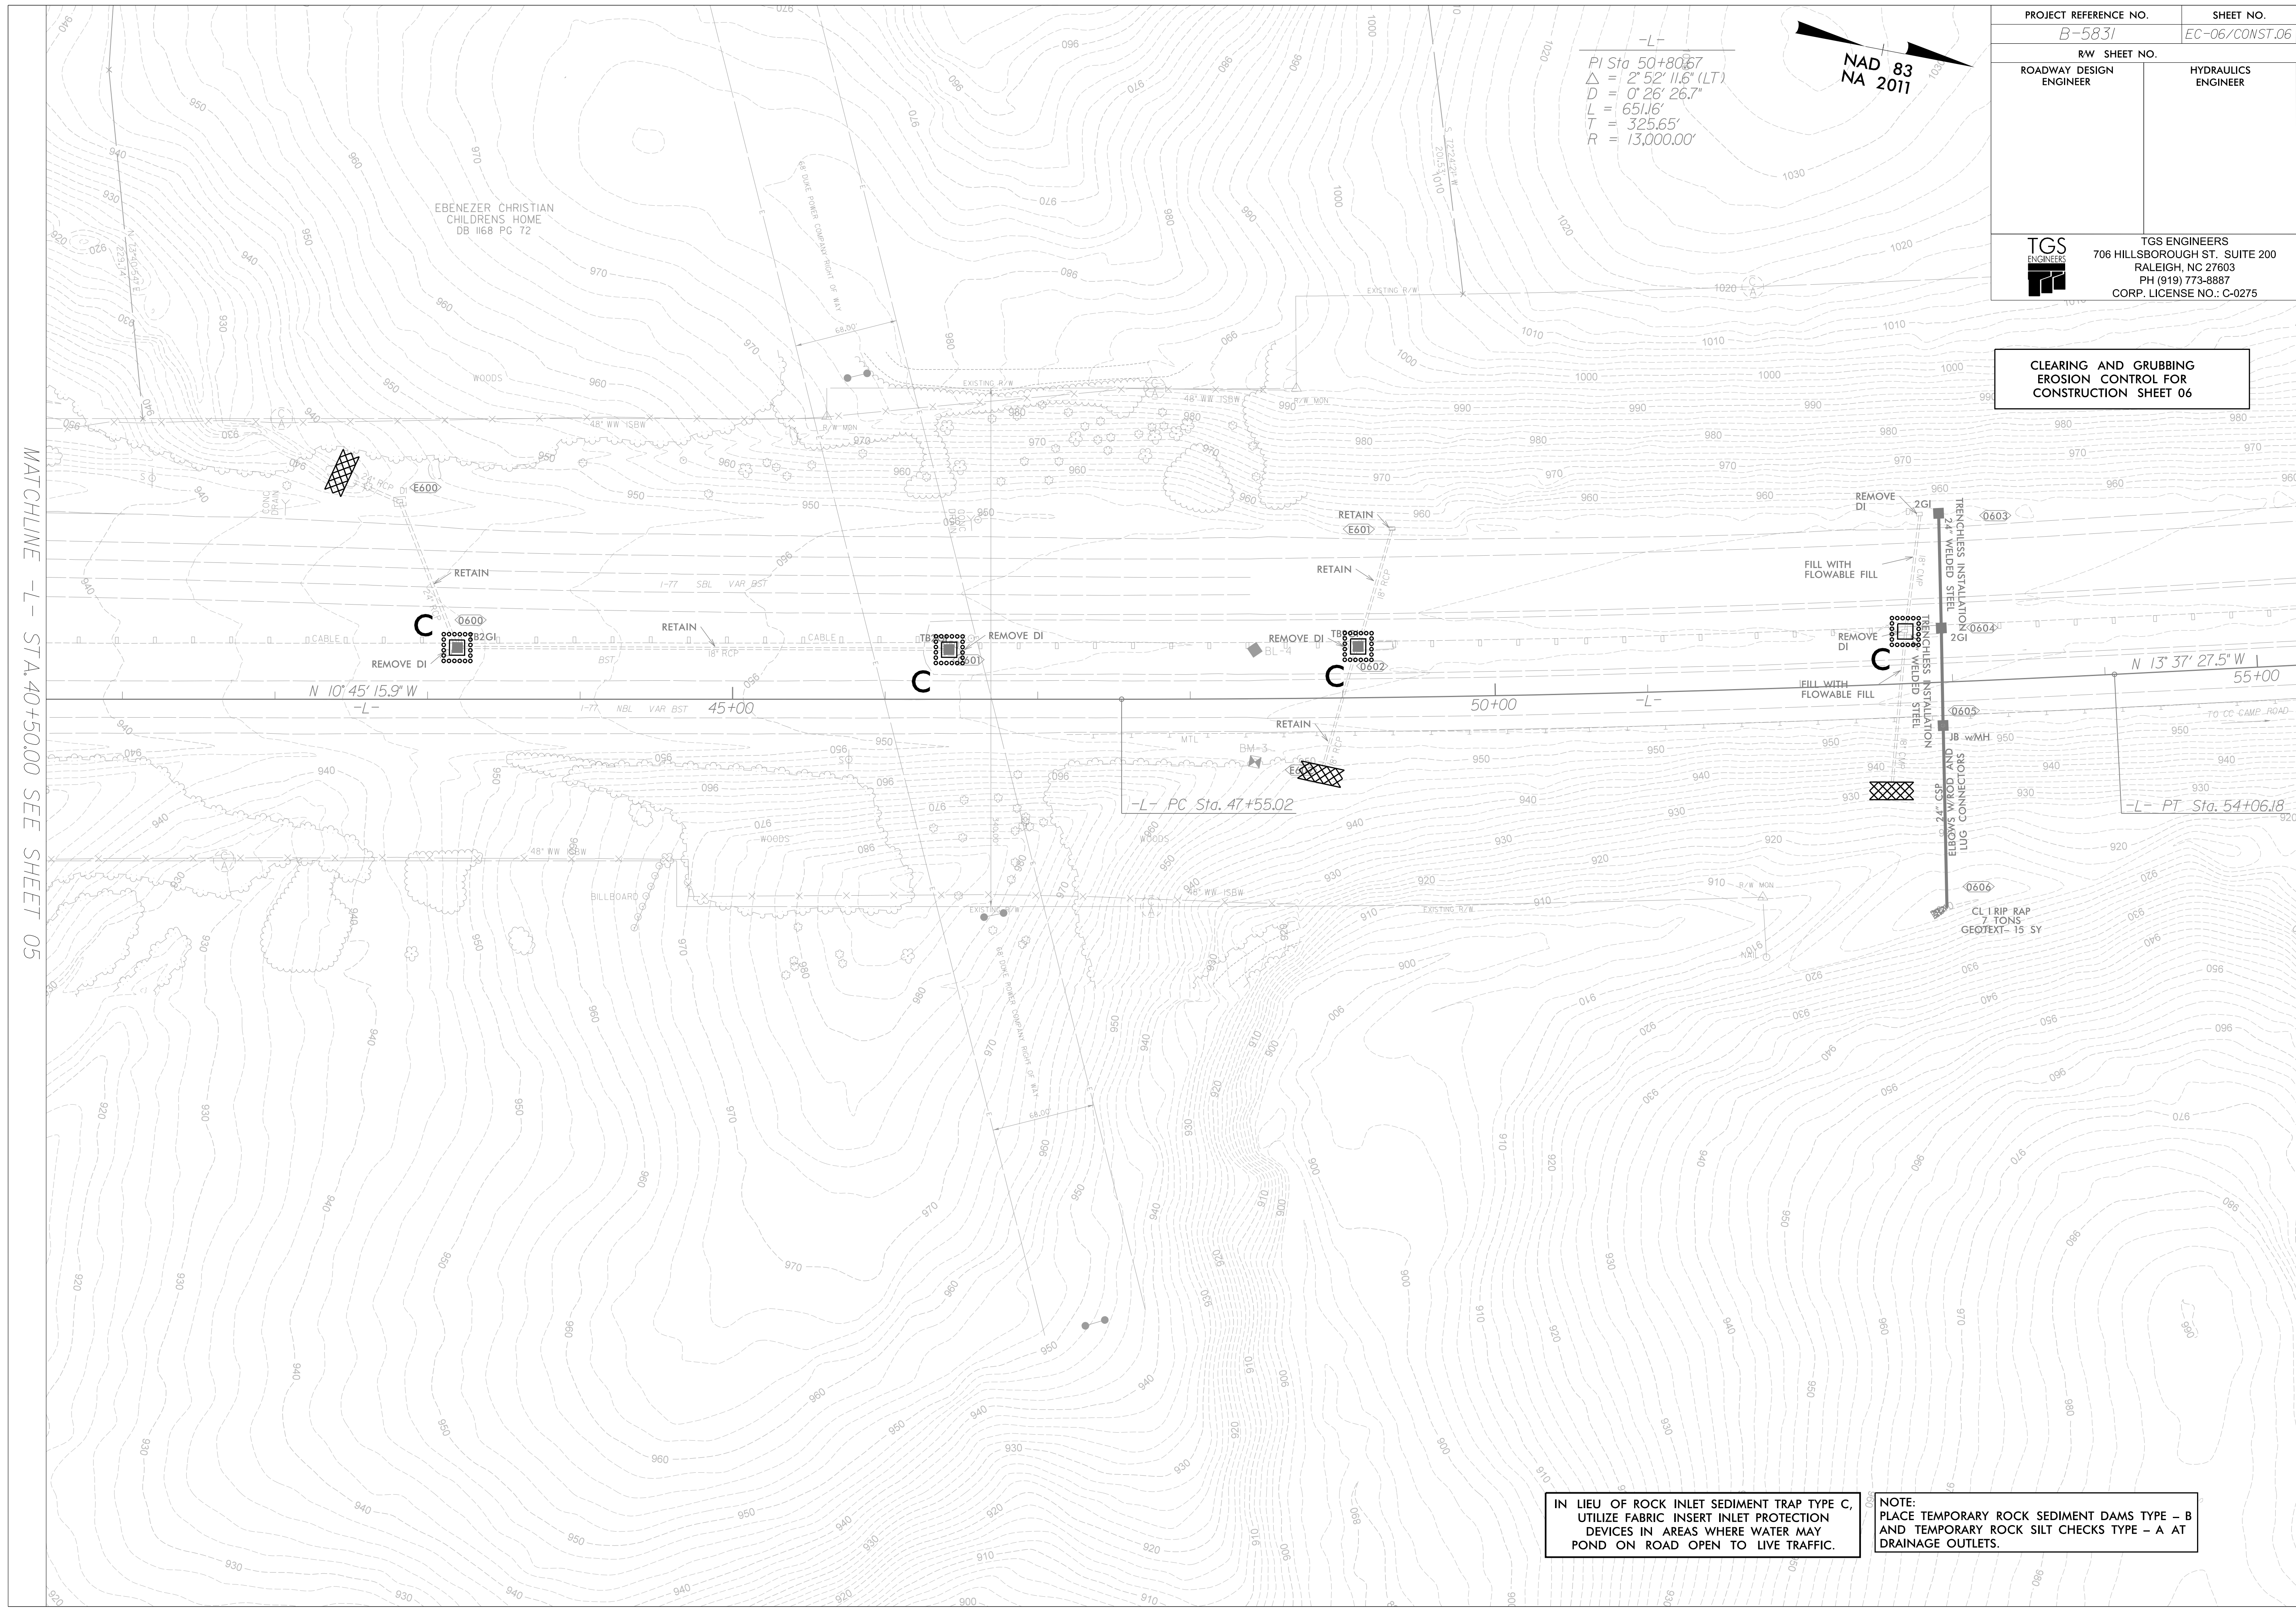

-L-
PI Sta 50+80.67
 $\Delta = 2^{\circ} 52' 11.6" (LT)$
 $D = 0^{\circ} 26' 26.7"$
 $L = 6511.6'$
 $T = 325.65'$
 $R = 13,000.00'$

NAD 83
NA 2011

PROJECT REFERENCE NO.		SHEET NO.	
B-5831		EC-06/CONST.06	
RW SHEET NO.			
ROADWAY DESIGN ENGINEER		HYDRAULICS ENGINEER	
		TGS ENGINEERS	
		706 HILLSBOROUGH ST. SUITE 200	
		RALEIGH, NC 27603	
		PH (919) 773-8887	
		CORP. LICENSE NO.: C-0275	

CLEARING AND GRUBBING
EROSION CONTROL FOR
CONSTRUCTION SHEET 06

-L- PC Sta. 47+55.02

N 13° 37' 27.5" W

-L- PT Sta. 54+06.18

IN LIEU OF ROCK INLET SEDIMENT TRAP TYPE C,
UTILIZE FABRIC INSERT INLET PROTECTION
DEVICES IN AREAS WHERE WATER MAY
POND ON ROAD OPEN TO LIVE TRAFFIC.

NOTE:
PLACE TEMPORARY ROCK SEDIMENT DAMS TYPE - B
AND TEMPORARY ROCK SILT CHECKS TYPE - A AT
DRAINAGE OUTLETS.