



TIP PROJECT: I-5898

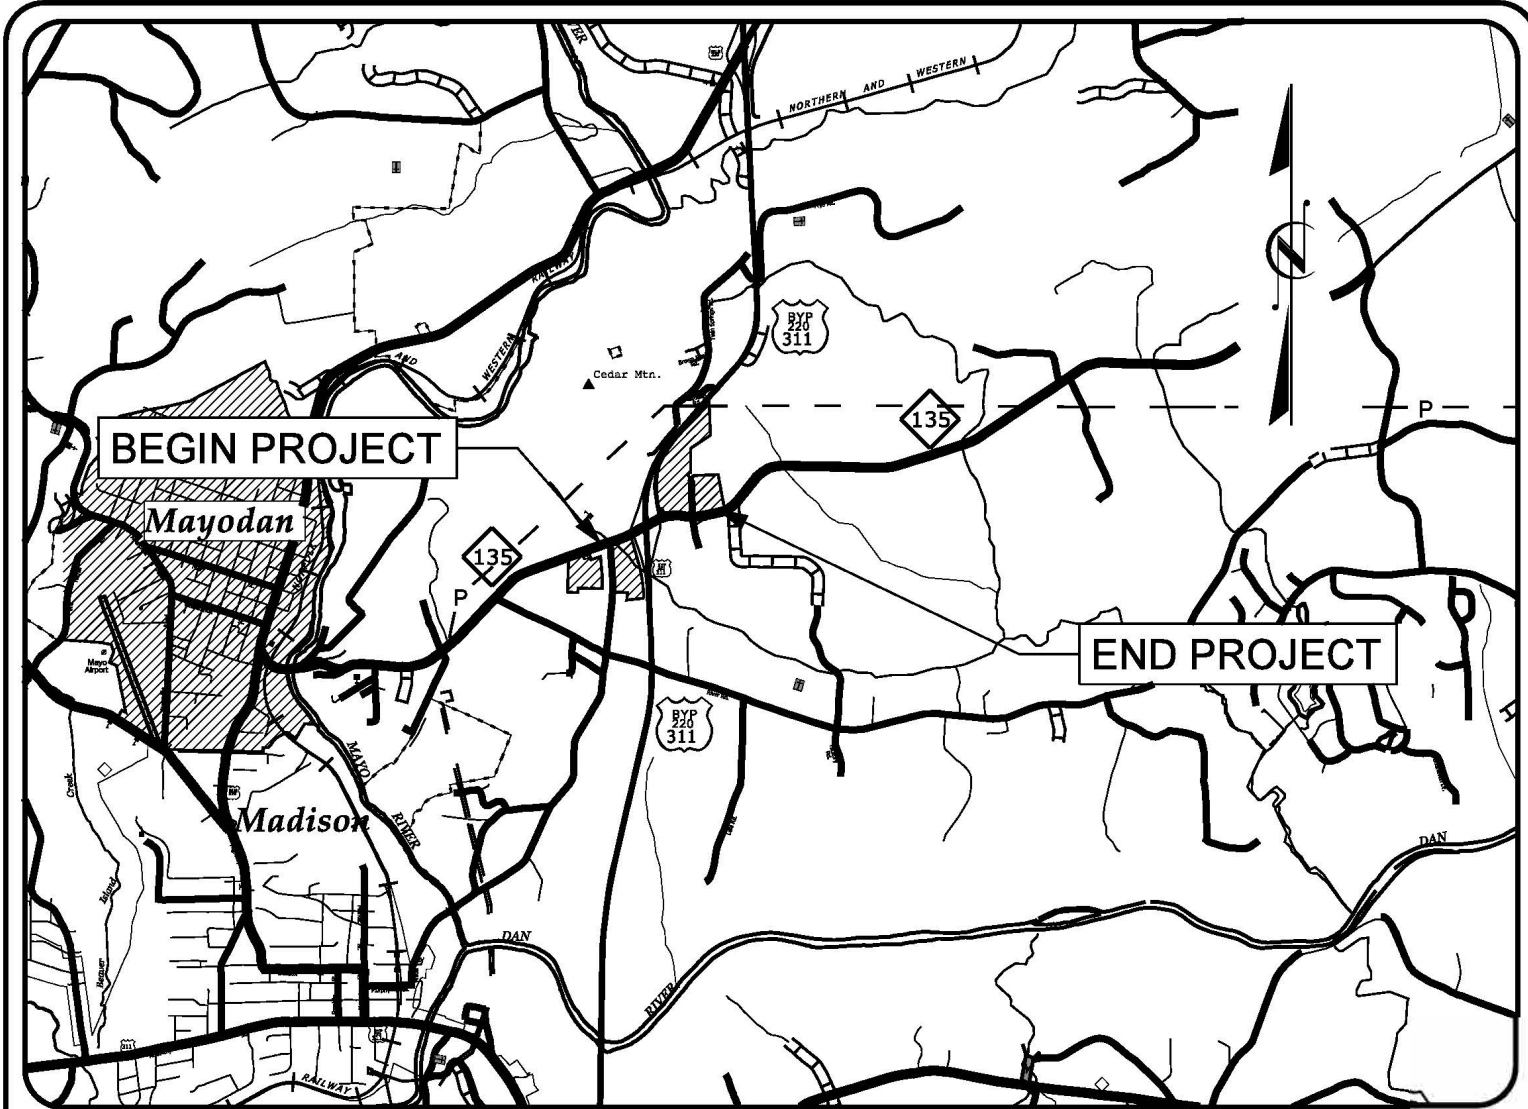

VICINITY MAP

NOT TO SCALE

 

MAYODAN MUNICIPAL BOUNDARIES



BEGIN TIP PROJECT I-5898
-Y- POT STA. 106 + 00.00

BEGIN CONSTRUCTION
-RAMP A- STA. 10 + 00.00

BEGIN BRIDGE
-Y- STA. 118 + 87

BEGIN CONSTRUCTION
-RAMP B- STA. 8 + 50.00

BEGIN CONSTRUCTION
-RAMP D- STA. 10 + 00.00

END TIP PROJECT I-5898
-Y- POT STA. 133 + 15.00

END BRIDGE
-Y- STA. 120 + 52

BEGIN CONSTRUCTION
-RAMP C- STA. 10 + 00.00

- THIS PROJECT IS WITHIN THE MUNICIPAL BOUNDARIES OF MAYODAN.
- THIS IS A PARTIAL CONTROLLED ACCESS PROJECT WITH ACCESS BEING LIMITED TO POINTS AS SHOWN ON THE PLANS.

GRAPHIC SCALE



THESE EROSION AND SEDIMENT CONTROL
PLANS COMPLY WITH THE REGULATIONS SET
FORTH BY THE NCG 010000 GENERAL
STORMWATER CONSTRUCTION PERMIT ISSUED
BY THE NORTH CAROLINA DEPARTMENT OF
ENVIRONMENTAL QUALITY DIVISION OF
ENERGY, MINERAL, AND LAND RESOURCES.



JOHNSON, MIRMIRAN
& THOMPSON INC.

4700 Falls of Neuse Road, Suite 100,
Raleigh, NC 27609

Prepared in the Office of:
JOHNSON, MIRMIRAN & THOMPSON, INC.

4700 Falls of Neuse Road, Suite 100,
Raleigh, NC, 27609

2024 STANDARD SPECIFICATIONS

Designed by:

CARLY GOLDSBOROUGH
NAME

4243
LEVEL III CERTIFICATION NO.

Roadway Standard Drawings

The "Roadway Standard Drawings"- Roadway Design Unit - N. C.
Department of Transportation - Raleigh, N. C., dated January 2024
and the latest revision thereto are applicable to this project and by
reference hereby are considered a part of these plans.

STATE	STATE PROJECT REFERENCE NO.	SHEET NO.	TOTAL SHEETS
N.C.	I-5898	EC-1	
STATE PROJ. NO.	F.A. PROJ. NO.	DESCRIPTION	
46860.1.1		PE	
46860.2.1		R / W	
46860.2.2		UTIL	
46860.3.1		CONST	

THIS PROJECT CONTAINS
EROSION CONTROL PLANS
FOR CLEARING AND
GRUBBING PHASE OF
CONSTRUCTION.