
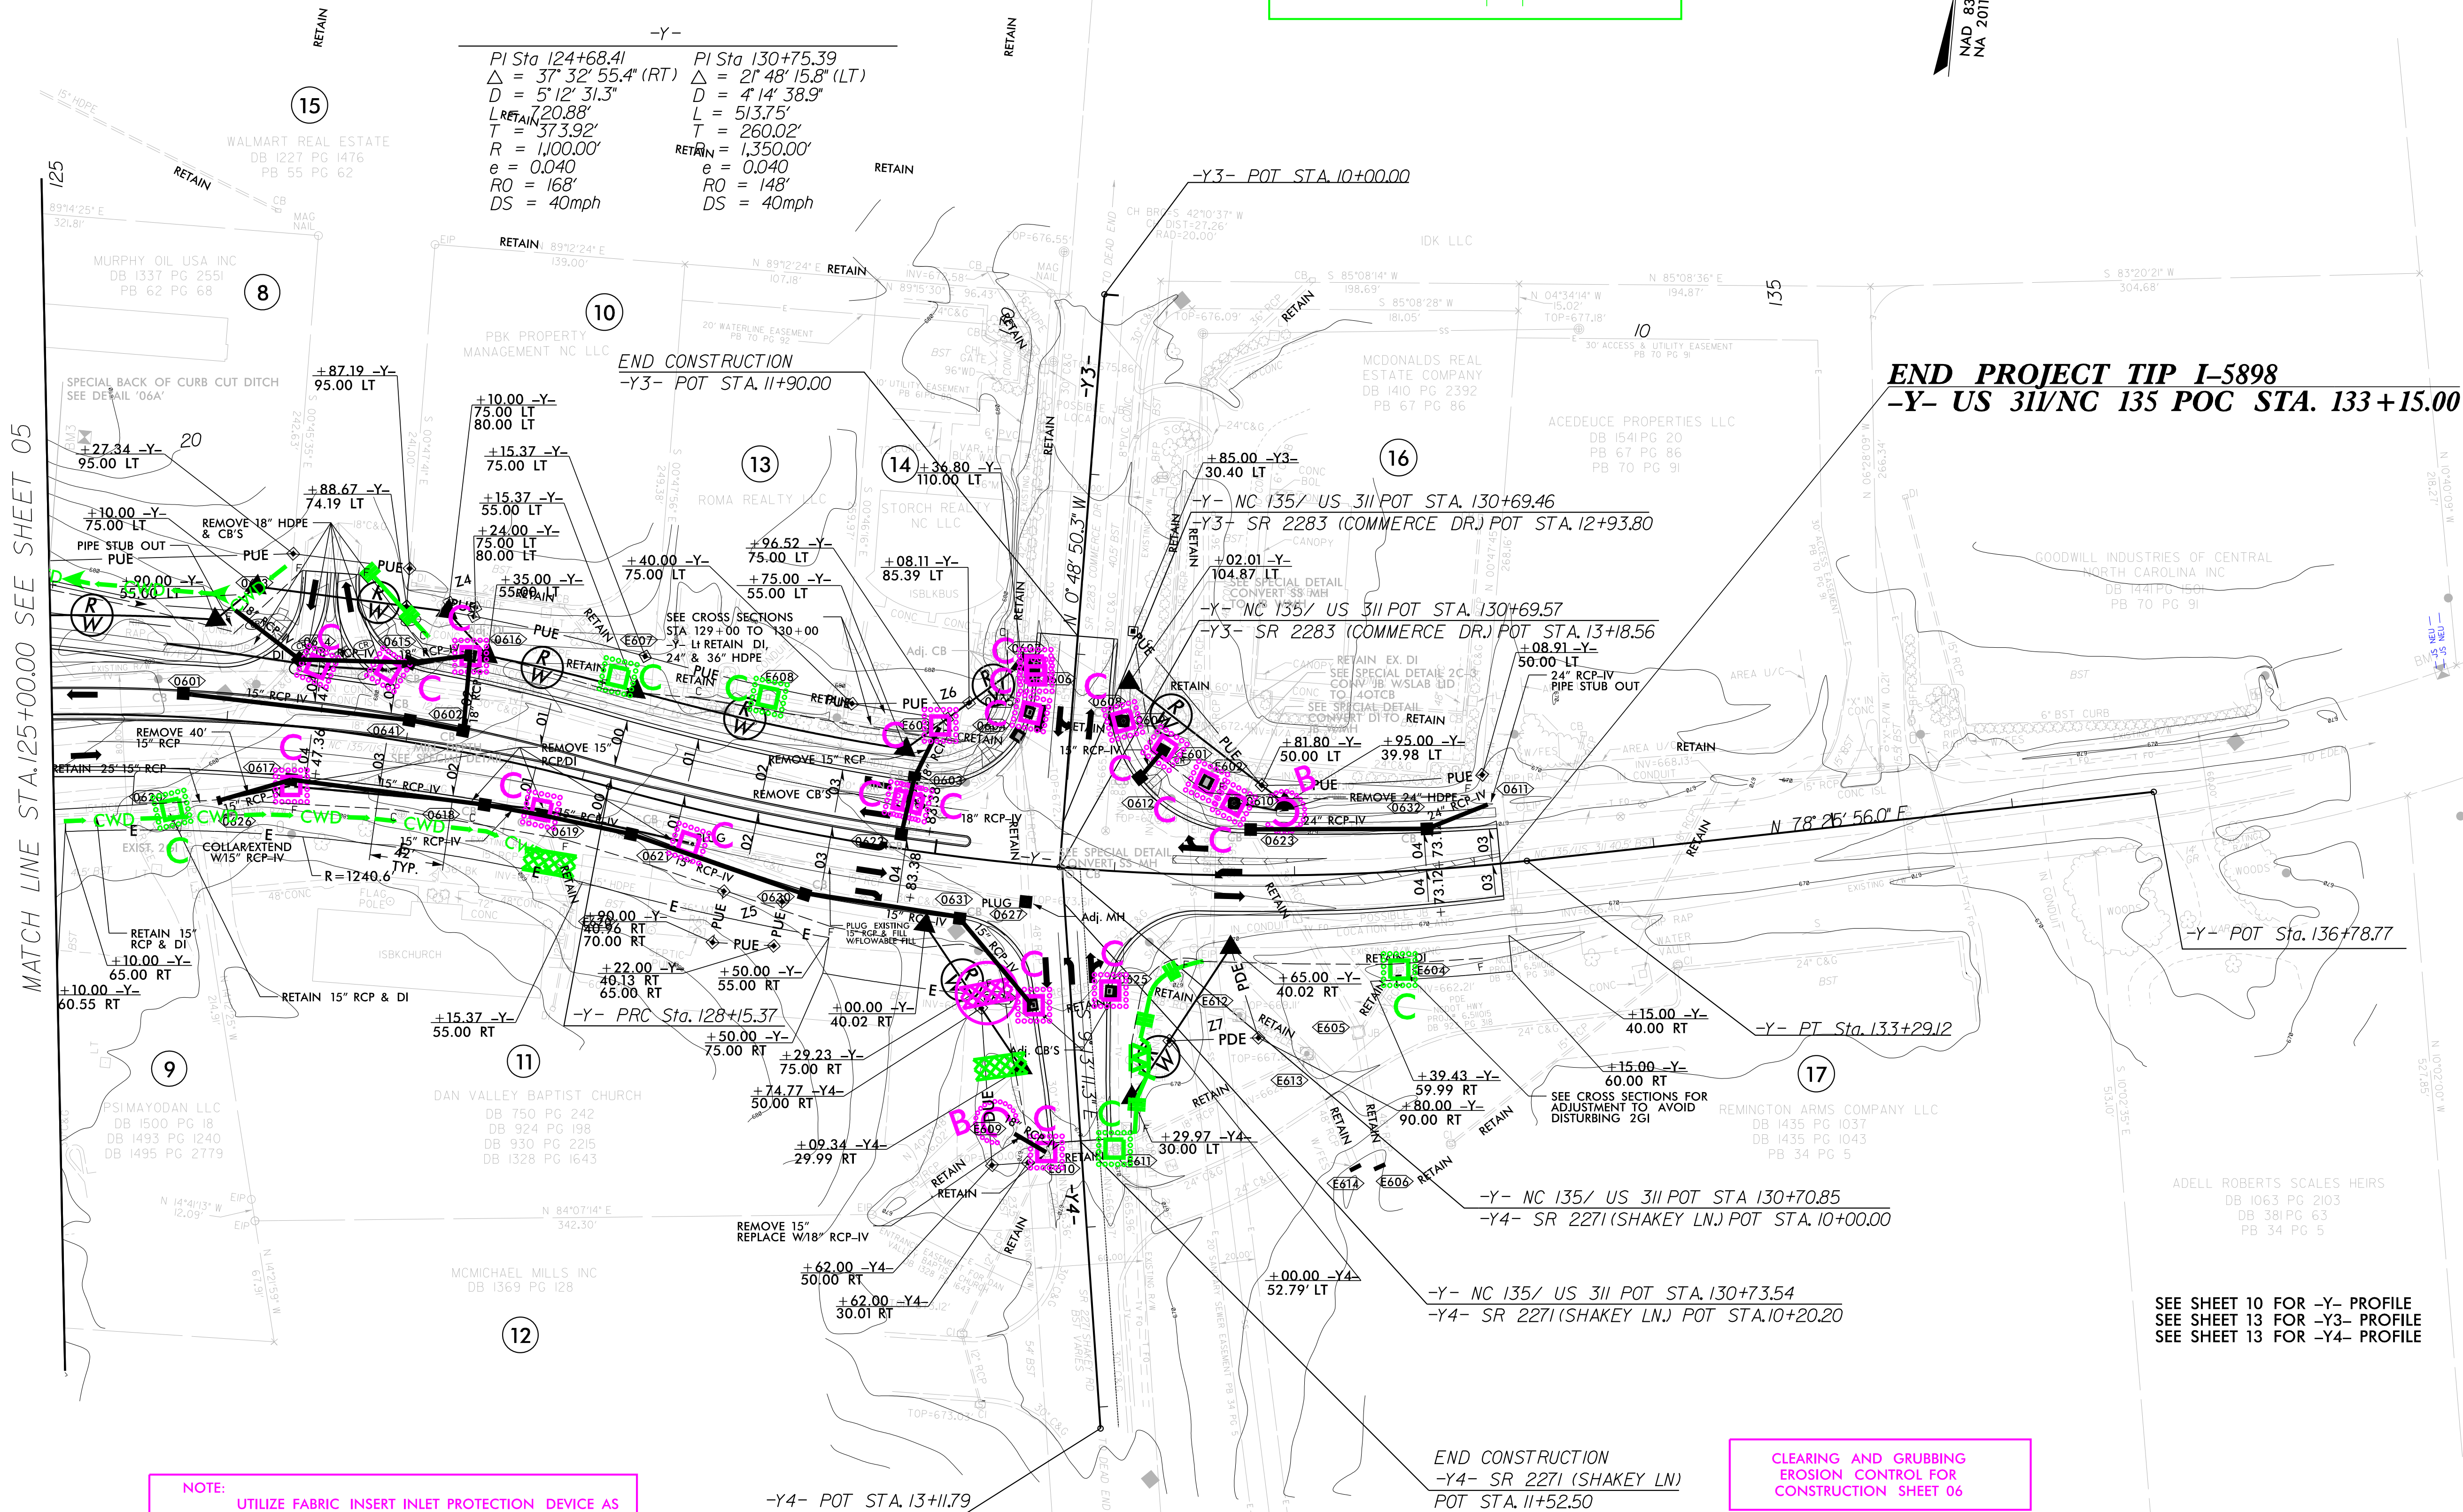


PROJECT REFERENCE NO.		SHEET NO.
I-5898		EC-6/CONST.6
RW SHEET NO.		
ROADWAY DESIGN ENGINEER		HYDRAULICS ENGINEER

CLEAN WATER DIVERSION

--- CWD --- CWD --- CWD --- CWD ---
(Not to Scale)

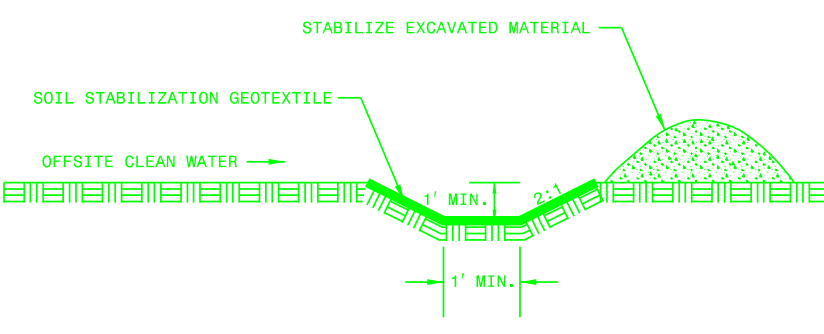

NOTE:
UTILIZE FABRIC INSERT INLET PROTECTION DEVICE AS DIRECTED BY ENGINEER IN LIEU OF ROCK INLET SEDIMENT TRAP TYPE C TO PREVENT IMPOUNDING RUNOFF ON ROADWAYS OPEN TO THE PUBLIC.

NOTE:
PLACE TEMPORARY ROCK SEDIMENT DAMS TYPE - B AND TEMPORARY ROCK SILT CHECKS TYPE - A AT DRAINAGE OUTLETS.

CLEARING AND GRUBBING
EROSION CONTROL FOR
CONSTRUCTION SHEET 06

SEE SHEET 10 FOR -Y- PROFILE
SEE SHEET 13 FOR -Y3- PROFILE
SEE SHEET 13 FOR -Y4- PROFILE

REVISIONS