


REVISIONS

PROJECT REFERENCE NO.	SHEET NO.
U-5956	EC-7/CONST.7

Kimley»Horn

200 SOUTH TRYON, SUITE 200
CHARLOTTE, N.C. 28202

CLEARING AND GRUBBING
EROSION CONTROL FOR
CONSTRUCTION SHEET 7

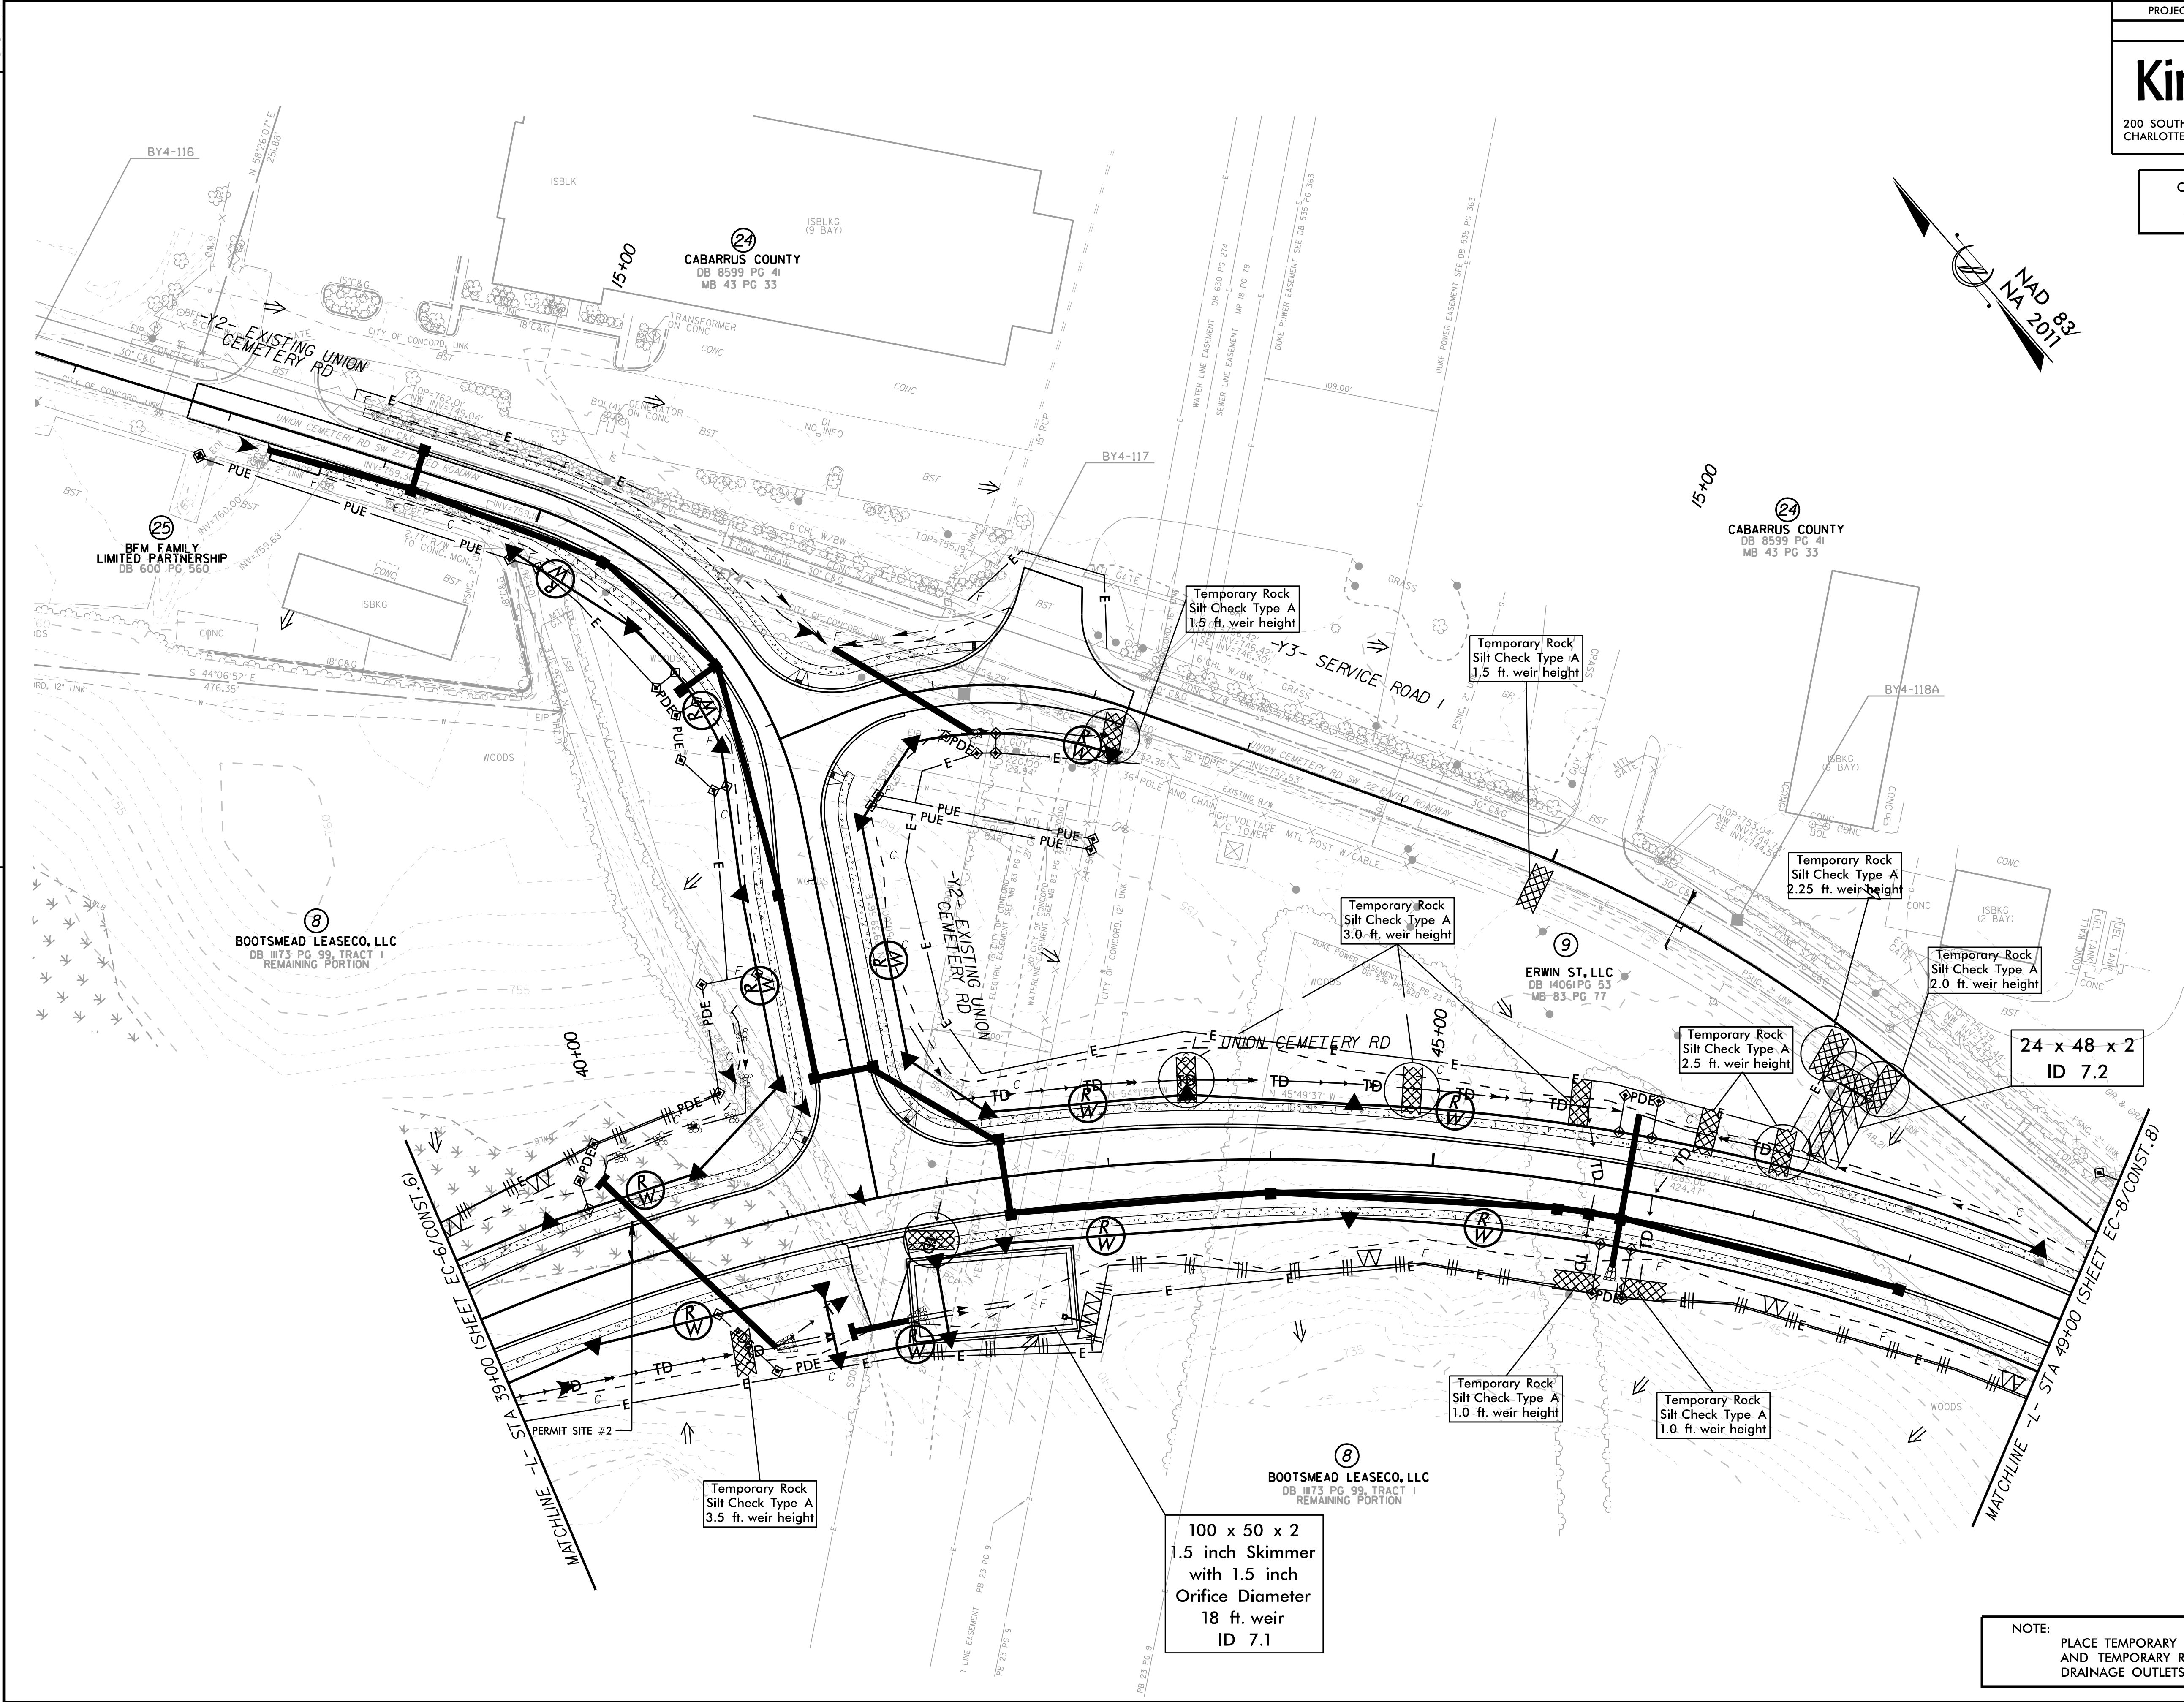

NOTE: PLACE TEMPORARY ROCK SEDIMENT DAMS TYPE - B AND TEMPORARY ROCK SILT CHECKS TYPE - A AT DRAINAGE OUTLETS.