

REVISIONS

PROJECT REFERENCE NO.
U-5956

SHEET NO.
EC-9/CONST.9



Kimley»Horn

200 SOUTH TRYON, SUITE 200
CHARLOTTE, N.C. 28202

CLEARING AND GRUBBING
EROSION CONTROL FOR
CONSTRUCTION SHEET 9

CULVERT #1
ONE BARREL

	NORTH	EAST	ELEV.
CUL1	601390.57	1515583.08	631.47
CUL2	601395.08	1515592.11	631.26
CE1	601392.16	1515587.27	640.28
HW1	601389.97	1515583.42	640.21
CUL3	601298.08	1515610.34	630.87
CUL4	601302.05	1515619.01	629.63
CE2	601300.39	1515614.55	638.85
HW2	601303.03	1515620.08	638.82

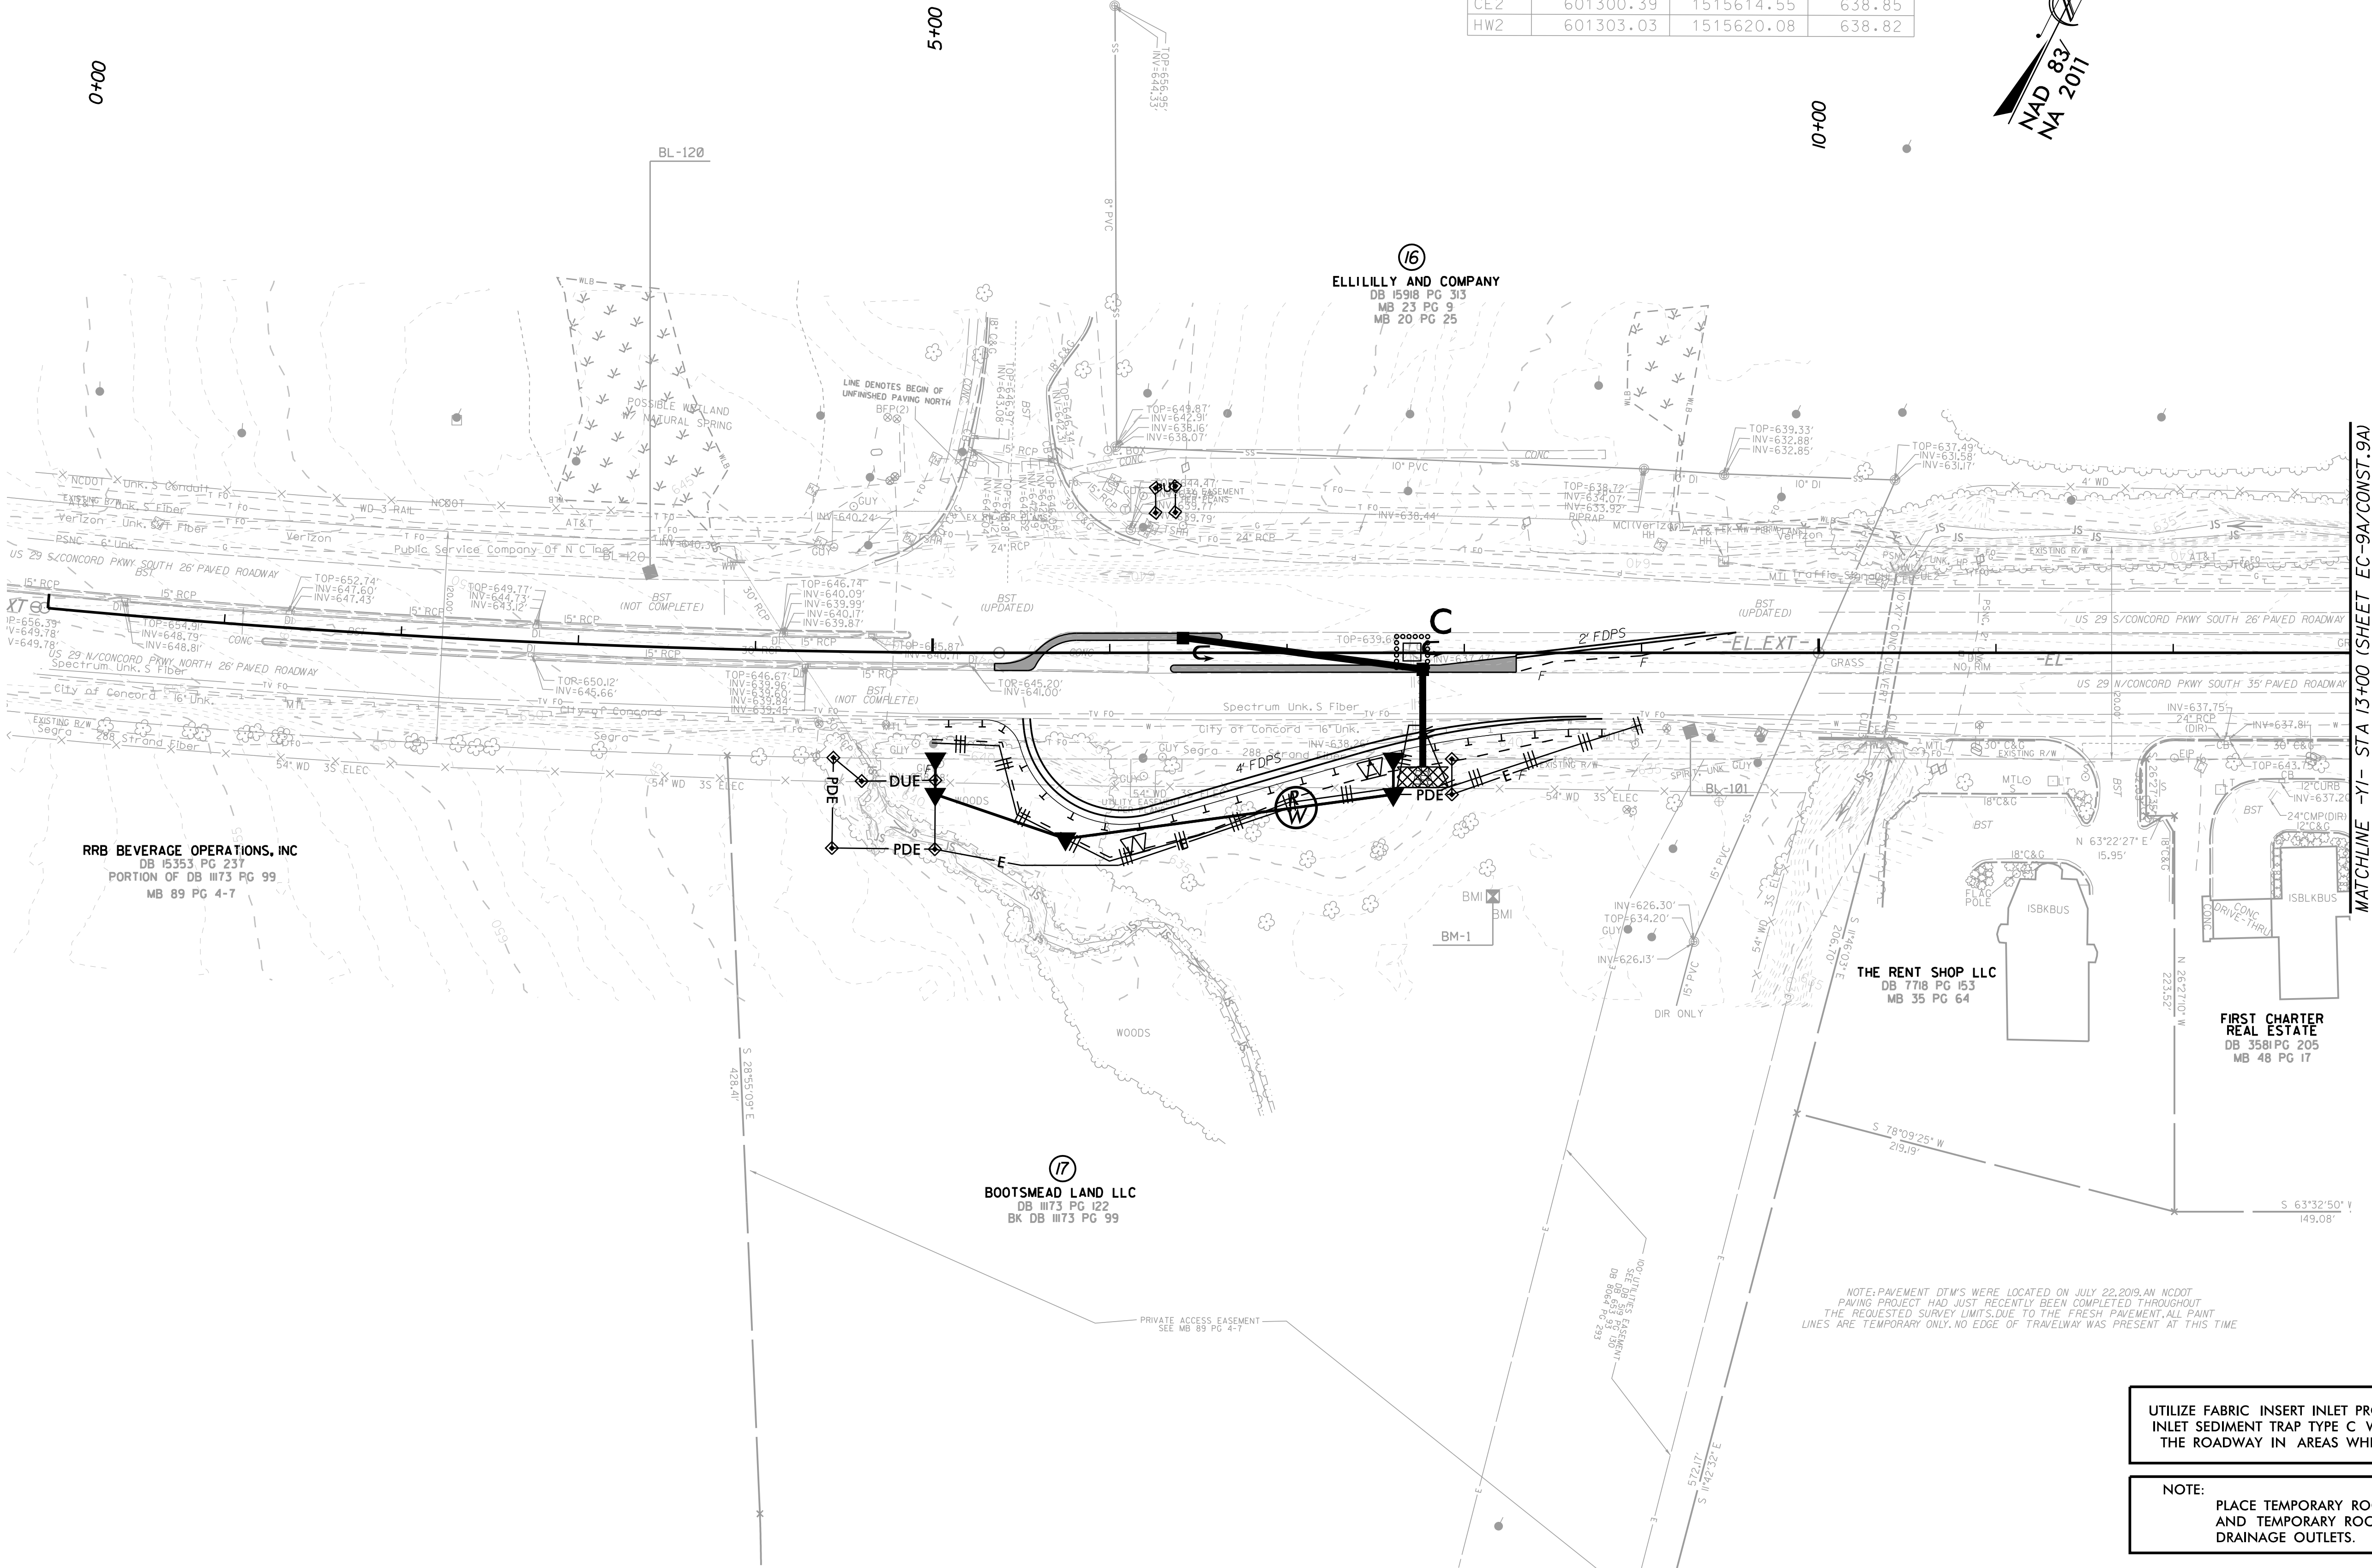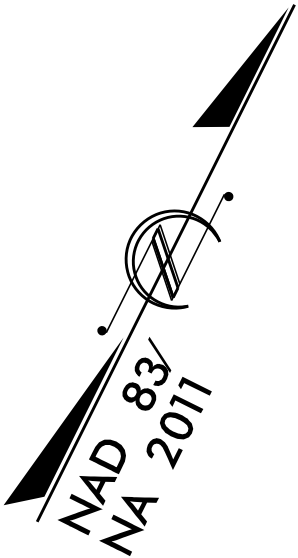

NOTE: PAVEMENT DTMS WERE LOCATED ON JULY 22, 2019. AN NCDOT PAVING PROJECT HAD JUST RECENTLY BEEN COMPLETED THROUGHOUT THE REQUESTED SURVEY LIMITS. DUE TO THE FRESH PAVEMENT, ALL PAINT LINES ARE TEMPORARY ONLY. NO EDGE OF TRAVELWAY WAS PRESENT AT THIS TIME.

UTILIZE FABRIC INSERT INLET PROTECTIONS IN LIEU OF ROCK INLET SEDIMENT TRAP TYPE C WHERE WATER MAY POND ON THE ROADWAY IN AREAS WHERE LIVE TRAFFIC IS PRESENT.

NOTE:
PLACE TEMPORARY ROCK SEDIMENT DAMS TYPE - B AND TEMPORARY ROCK SILT CHECKS TYPE - A AT DRAINAGE OUTLETS.