


STATE	STATE PROJECT REFERENCE NO.	SHEET NO.	TOTAL SHEETS
N.C.	U-5797	EC-1	30
STATE PROJ. NO.	F.A. PROJ. NO.	DESCRIPTION	
44367.1.1		PE	
44367.2.1		R.O.W.	
44367.2.2		UTIL	
44367.3.1		CONSTRUCTION	

TIP PROJECT: U-5797

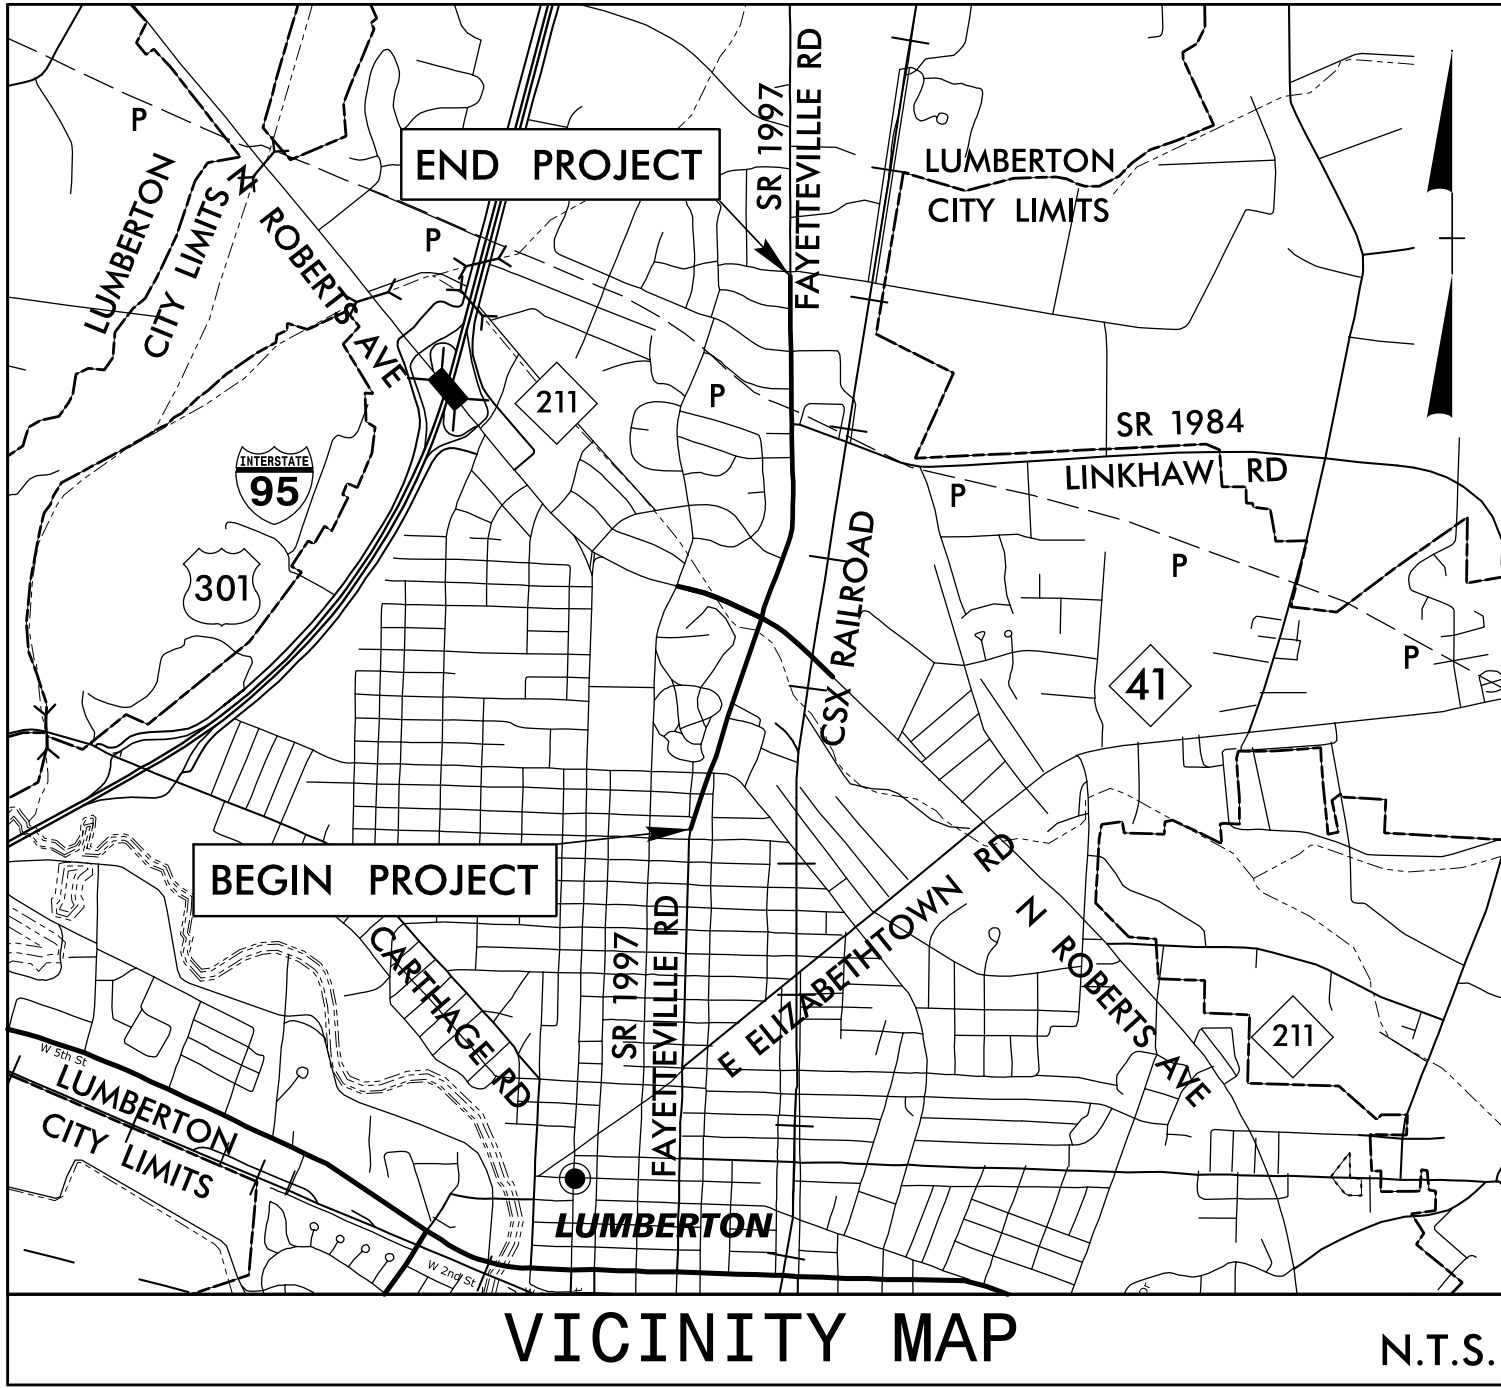


STATE OF NORTH CAROLINA
DIVISION OF HIGHWAYS
PLAN FOR PROPOSED
HIGHWAY EROSION CONTROL
ROBESON COUNTY

LOCATION: FAYETTEVILLE ROAD (SR 1997) FROM EAST OF
22nd STREET TO FARRINGDOM STREET
TYPE OF WORK: GRADING, PAVING, DRAINAGE, AND CULVERTS


BEGIN TIP PROJECT U-5797
-L- POC STA. 18+35.00

END TIP PROJECT U-5797
-L- POC STA. 87+20.00

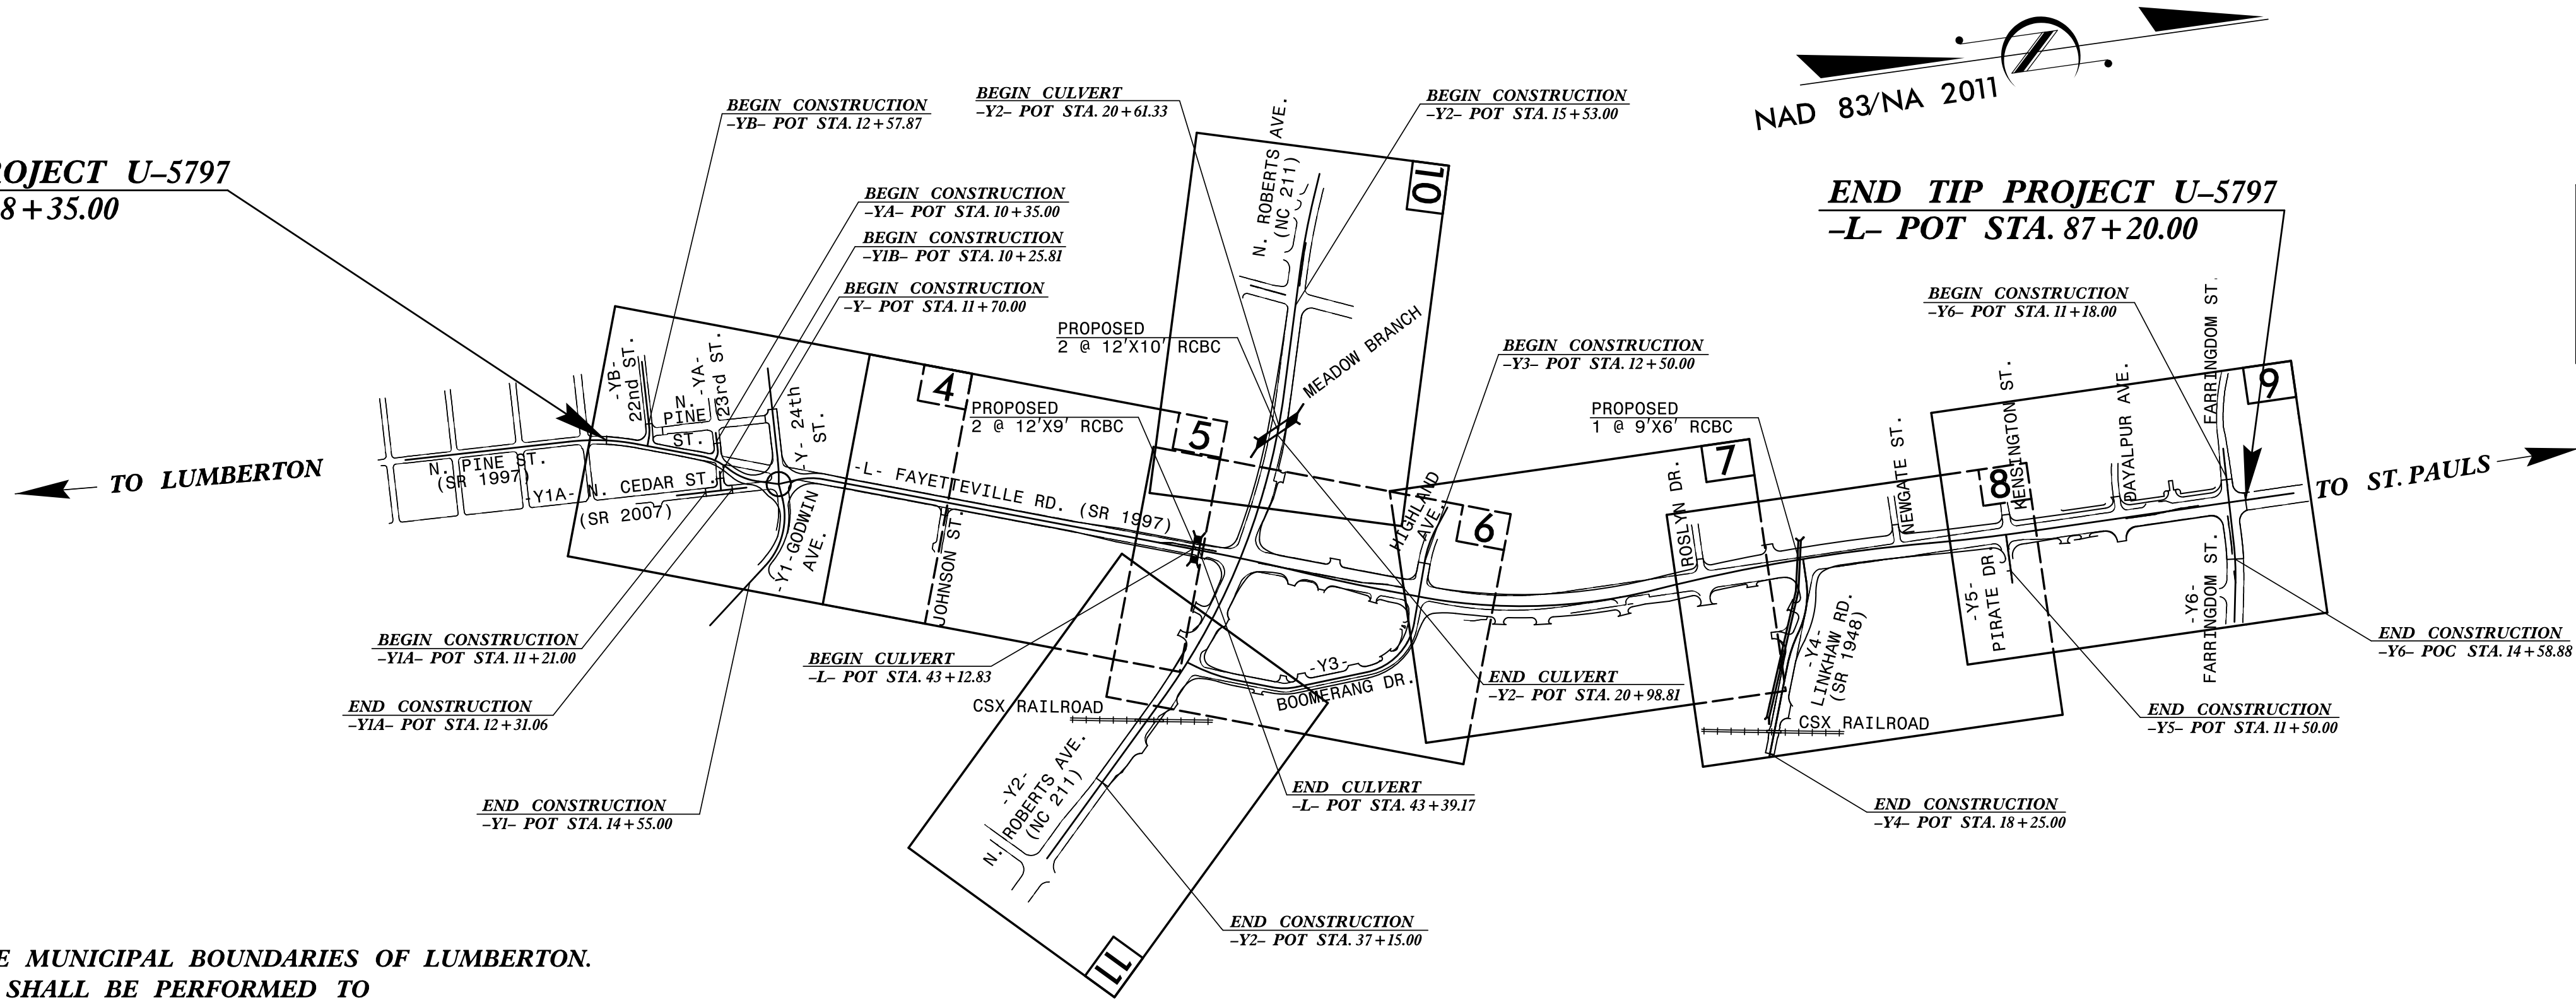

THIS PROJECT CONTAINS
EROSION CONTROL PLANS
FOR CLEARING AND
GRUBBING PHASE OF
CONSTRUCTION.

THIS PROJECT IS WITHIN THE MUNICIPAL BOUNDARIES OF LUMBERTON.
CLEARING ON THIS PROJECT SHALL BE PERFORMED TO
THE LIMITS ESTABLISHED BY METHOD II.

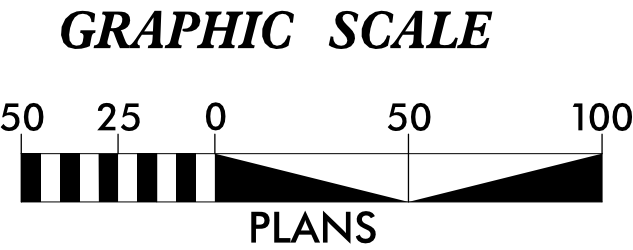

THESE EROSION AND SEDIMENT CONTROL PLANS COMPLY WITH
THE APPLICABLE REGULATIONS SET FORTH BY THE NCG-010000
GENERAL STORMWATER CONSTRUCTION PERMIT ISSUED BY THE
NORTH CAROLINA DEPARTMENT OF ENVIRONMENTAL QUALITY
DIVISION OF ENERGY, MINERAL, AND LAND RESOURCES.

stv STV Engineers, Inc.
900 West Trade St., Suite 715
Charlotte, NC 28202
NC License Number F-0991

Prepared In the Office of:
STV ENGINEERS, INC.
900 WEST TRADE STREET, SUITE 715
CHARLOTTE, NC 28202

Designed by:
HALEY SMITH, EIT 4688
NAME LEVEL III CERTIFICATION NO.

Roadway Standard Drawings

The "Roadway Standard Drawings"- Roadway Design Unit - N. C.
Department of Transportation - Raleigh, N. C., dated January 2024
and the latest revision thereto are applicable to this project and by
reference hereby are considered a part of these plans.