


10/29/2024
R:\Environmental\Design\PSH\U5797_ec-ps04F.dgn
Smith

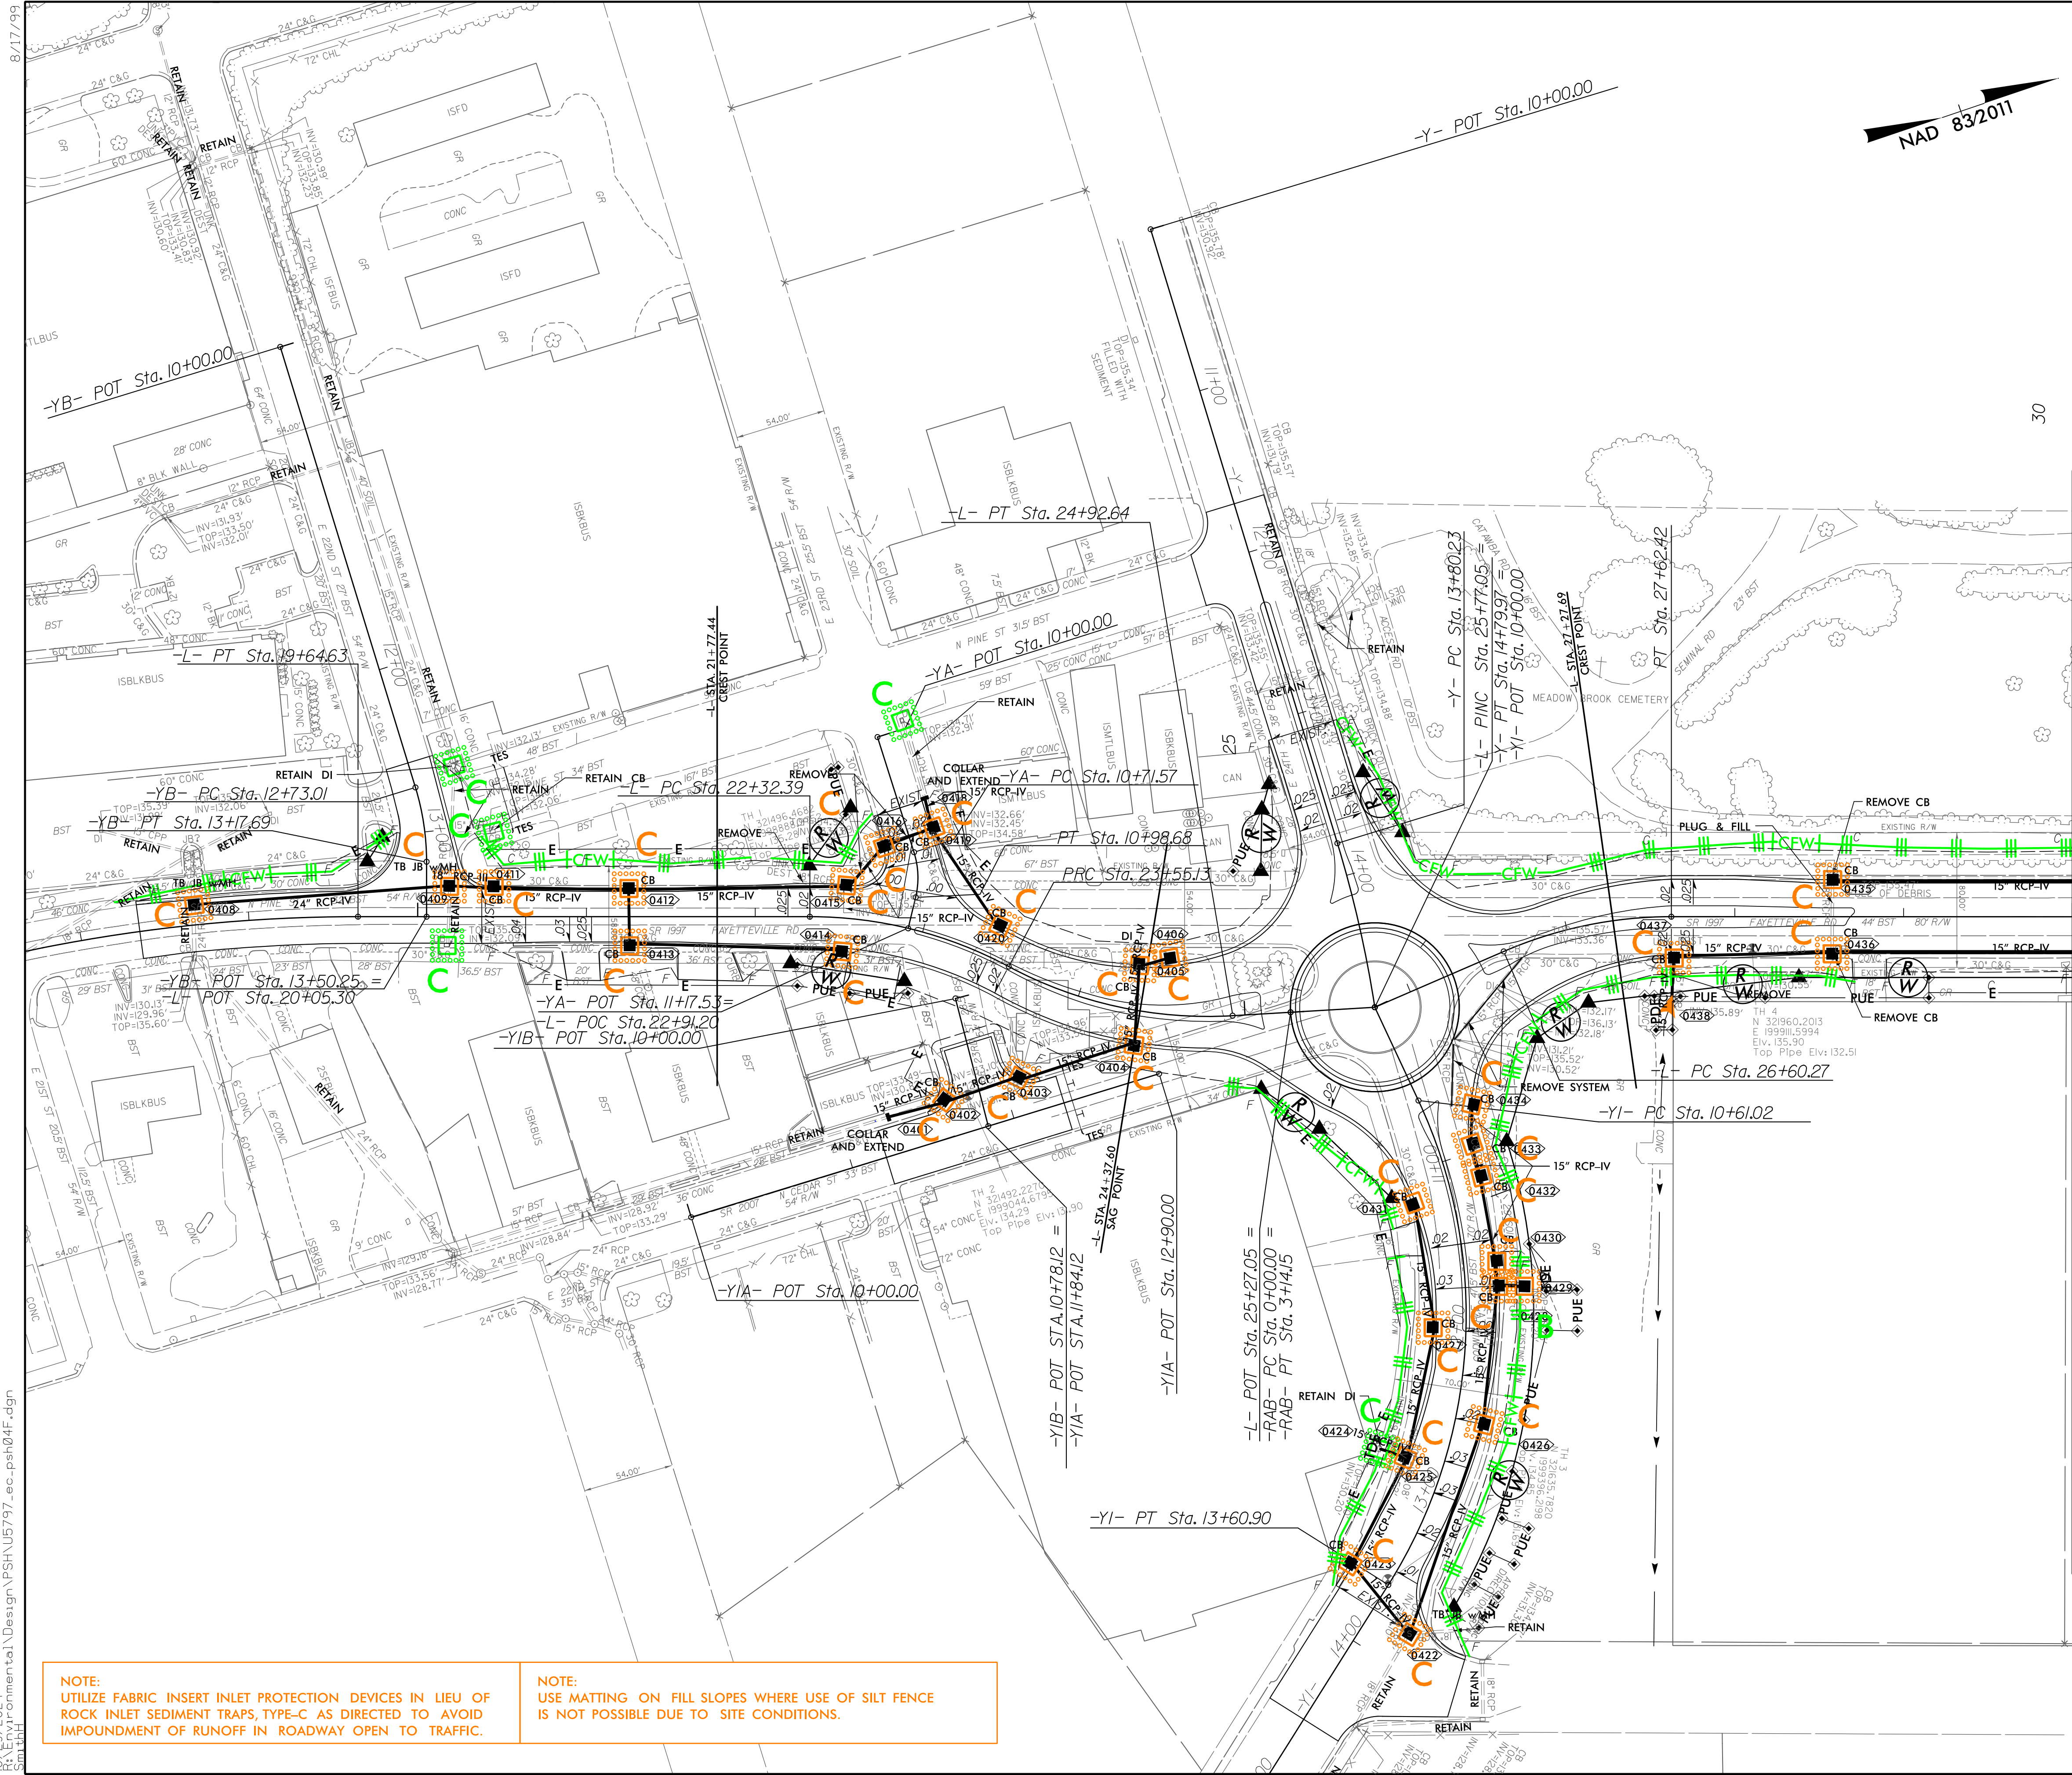

PROJECT REFERENCE NO.	SHEET NO.
U-5797	EC-12/CONST 4
stv STV Engineers, Inc. 900 West Trade St., Suite 715 Charlotte, NC 28202 NC License Number F-0991	

FINAL GRADING
EROSION CONTROL FOR
CONSTRUCTION SHEET 4

MATCHLINE -L- STA 30+00 SEE SHEET EC-13

NOTE:
UTILIZE FABRIC INSERT INLET PROTECTION DEVICES IN LIEU OF
ROCK INLET SEDIMENT TRAPS, TYPE-C AS DIRECTED TO AVOID
IMPOUNDMENT OF RUNOFF IN ROADWAY OPEN TO TRAFFIC.

NOTE:
USE MATTING ON FILL SLOPES WHERE USE OF SILT FENCE
IS NOT POSSIBLE DUE TO SITE CONDITIONS.