
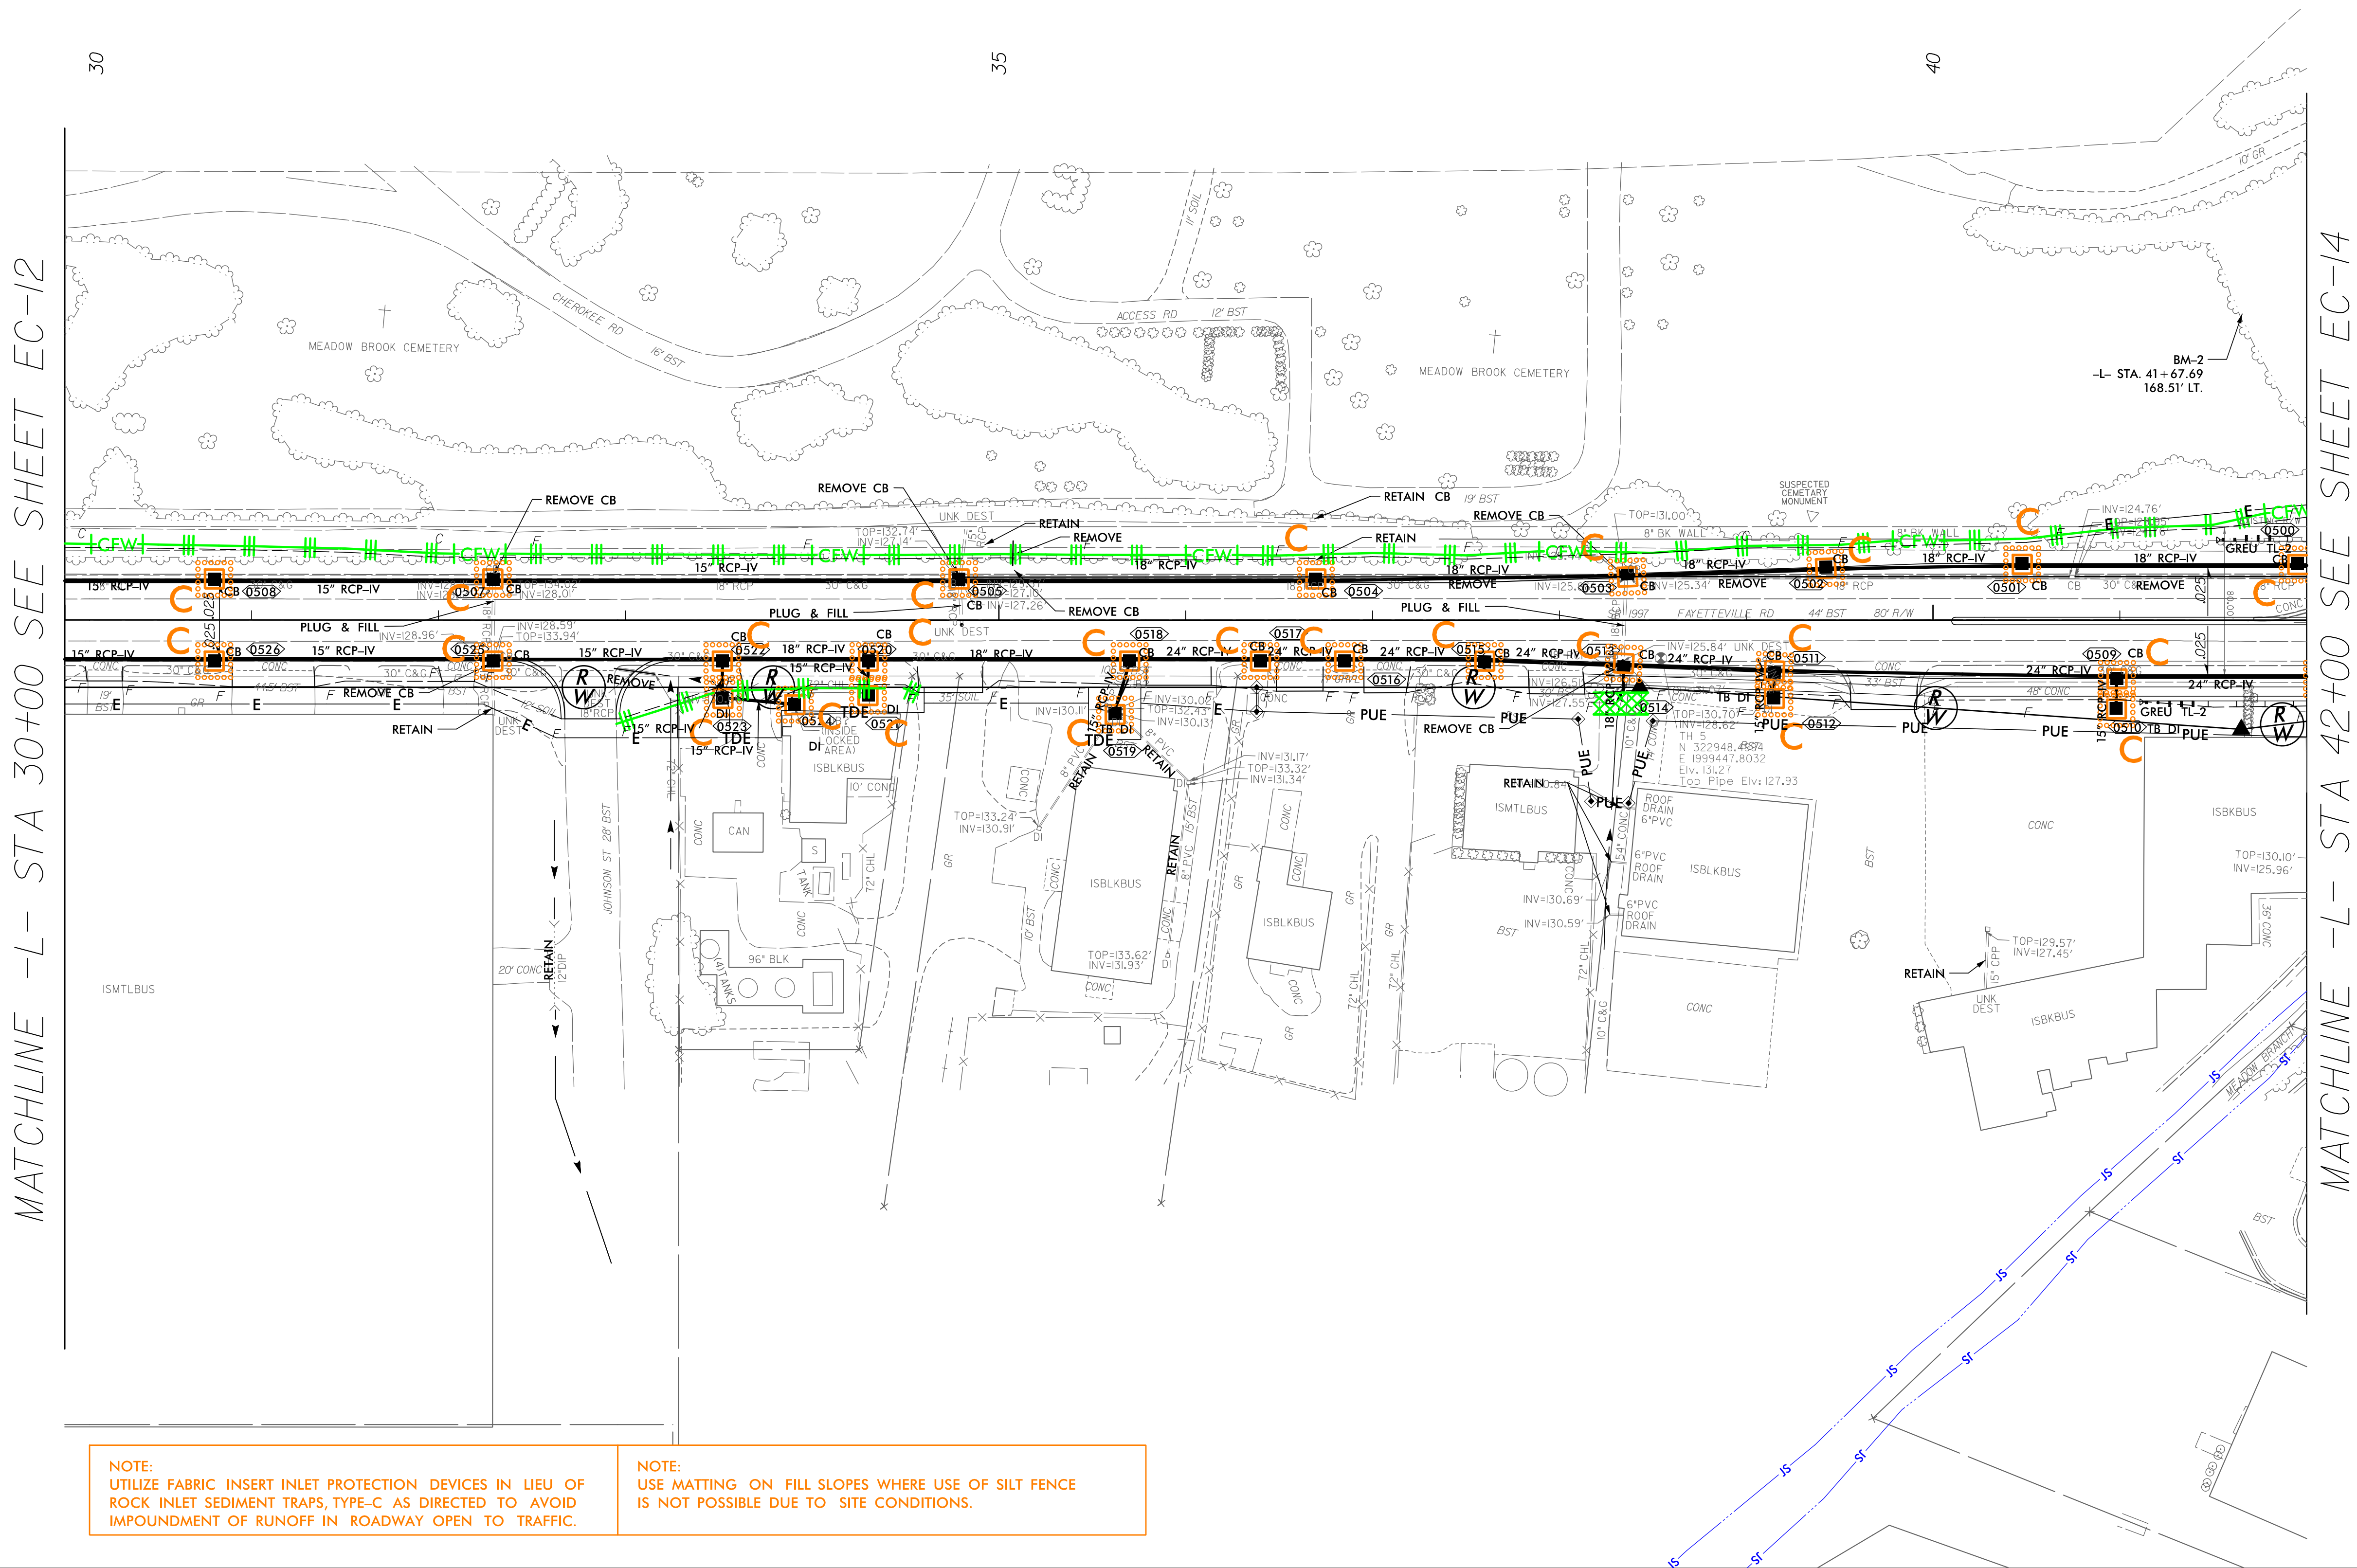


PROJECT REFERENCE NO.	SHEET NO.
U-5797	EC-13/CONST 5
stv STV Engineers, Inc. 900 West Trade St., Suite 715 Charlotte, NC 28202 NC License Number F-0991	

FINAL GRADING
EROSION CONTROL FOR
CONSTRUCTION SHEET 5

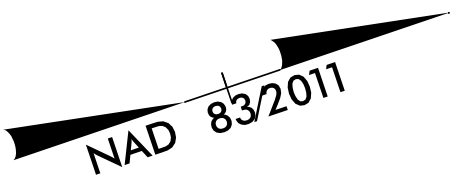

NOTE:
UTILIZE FABRIC INSERT INLET PROTECTION DEVICES IN LIEU OF
ROCK INLET SEDIMENT TRAPS, TYPE-C AS DIRECTED TO AVOID
IMPOUNDMENT OF RUNOFF IN ROADWAY OPEN TO TRAFFIC.

NOTE:
USE MATTING ON FILL SLOPES WHERE USE OF SILT FENCE
IS NOT POSSIBLE DUE TO SITE CONDITIONS.