


FILE NO.	DATE	PROJECT NO.
8	8.15.82	815892.02
P.A. PROJECT 5-306(6)		

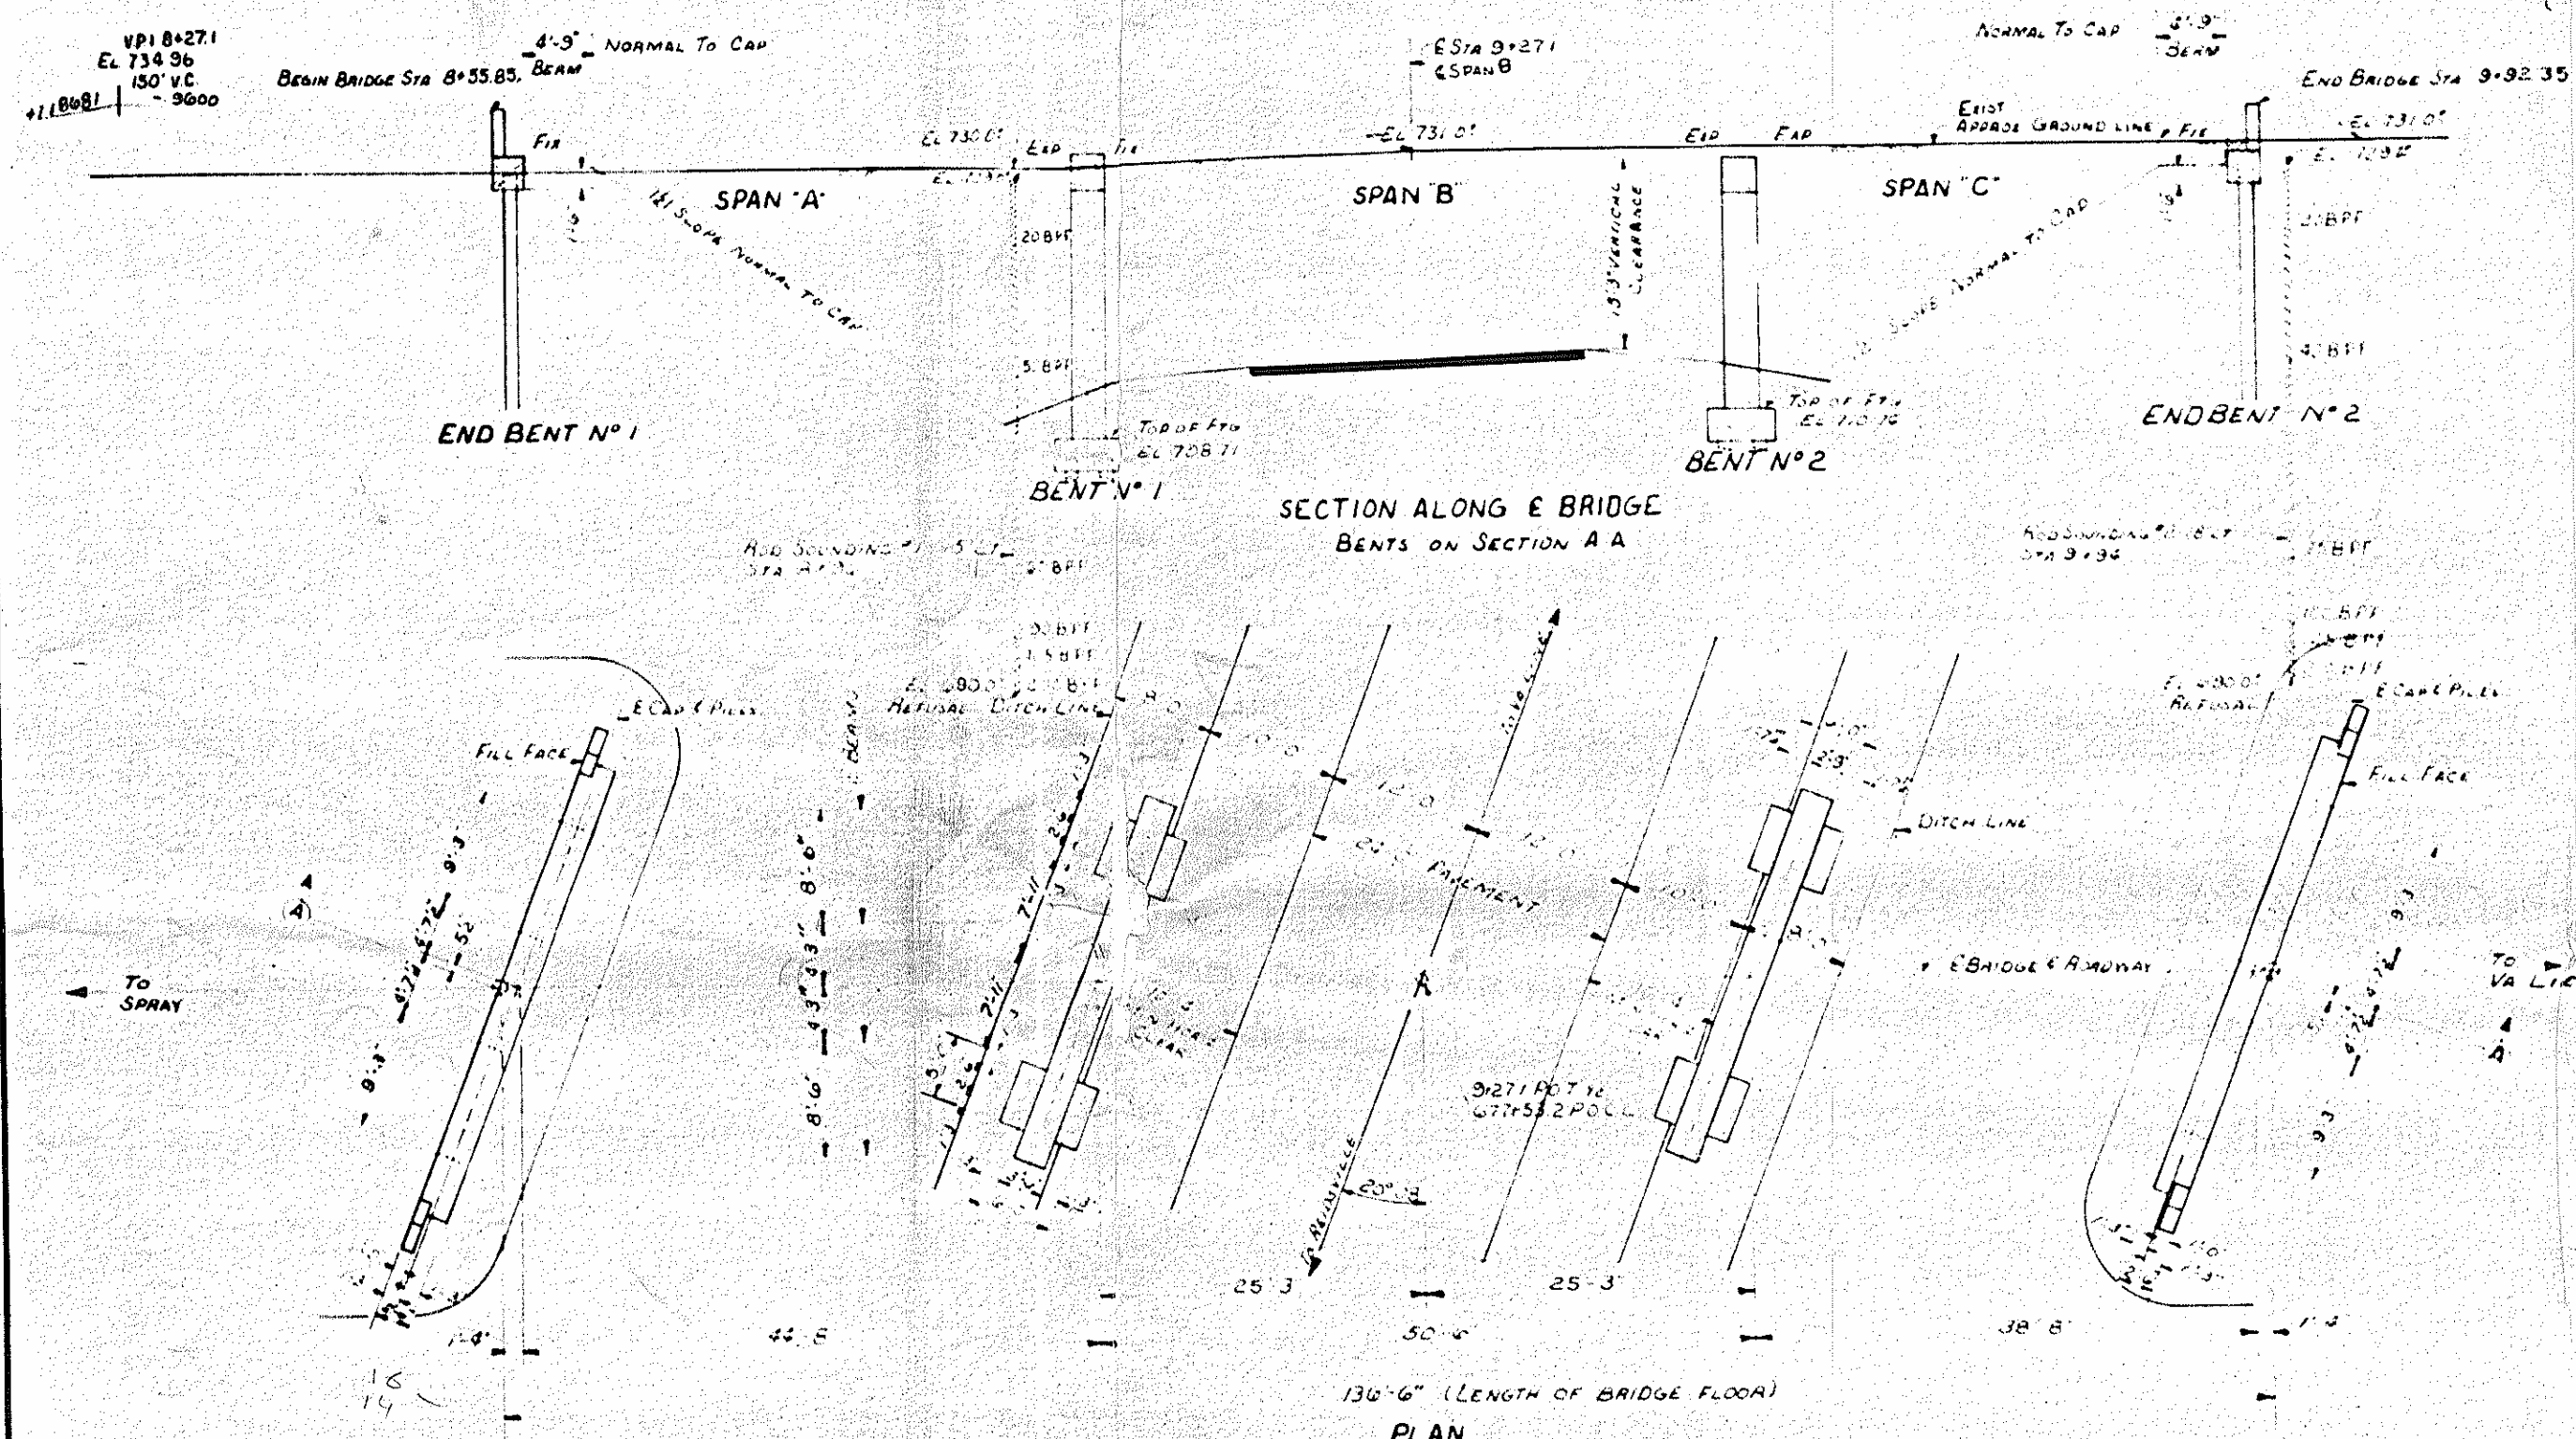


NOTES

- ASSUMED LIVE LOAD: H15- (44)
- FOR OTHER DESIGN DATA AND GENERAL NOTES SEE SHEET S-N
- ALL PILES TO BE DRIVEN TO MINIMUM BEARING CAPACITY OF 30 TONS EACH
- WORK IS NOT TO BE STARTED ON THIS BRIDGE UNTIL AFTER ROADWAY SECTION HAS BEEN EXCAVATED BY THE ROADWAY CONTRACTOR
- UNCLASSIFIED STRUCTURE EXCAVATION FOR BENTS NO 1&2 TO BE MEASURED FROM SURFACE OF ROADWAY CUT
- CROSSHATCHED AREA TO BE EXCAVATED BY THE STRUCTURE CONTRACTOR SEE SPECIAL PROVISIONS
- THE CONTRACTOR WILL BE RESPONSIBLE FOR DETERMINING THE LENGTHS OF PILES SEE SPECIAL PROVISIONS
- TRAFFIC IS TO BE DETOURD DURING CONSTRUCTION OF PROPOSED BRIDGE SEE SPECIAL PROVISIONS

I hereby certify that this structure is true according to these plans except for changes noted thereon.

25. J. H. H. H. H. H.

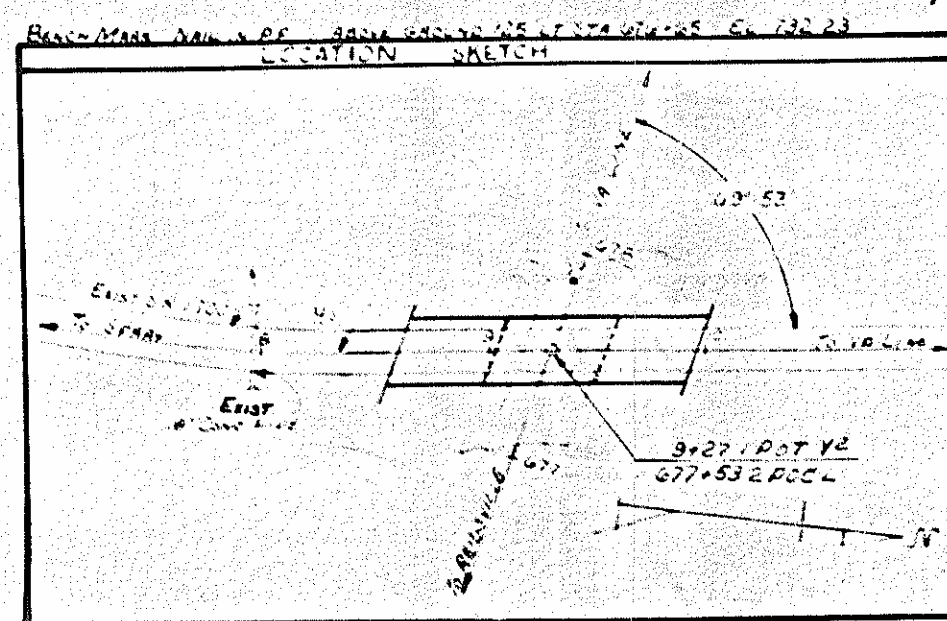

TOTAL BILL OF MATERIAL					
	CLASS 'A' CONCRETE	REIN. STEEL	STRUCTURAL STEEL	12 MS. STEEL PILE	UNCLASS. STRUCTURAL LUMBER
SUPERSTRUCTURE	156.2	3,105.1	75,100	4	1,182
END BENT N°1	10.3	2,223		8	2,201
BENT N°1	215	4,435		8	2,201
BENT N°2	232	4,203		8	2,201
END BENT N°2	12.4	2,223		4	1,182
TOTALS	206.4	11,775	75,100	24	5,567

PROJECT NO. 815892.02
 ROCKINGHAM COUNTY
 STATION: 677+532.1-
 9+271.4

STATE OF NORTH CAROLINA
 STATE HIGHWAY COMMISSION
 RALEIGH
 GENERAL DRAWING FOR BRIDGE
 ON SR 1700Y BETWEEN SPRAY
 AND VA LINE OVER THE PROJECT

REVISIONS			
NO.	BY	DATE	REVISION
1			
2			


DESIGNED BY: J. H. H. H. H. H.
 CHECKED BY: J. H. H. H. H. H.
 DATE: 8/15/82

GRADE DATA

+11860% → -39600% →

PLAN

HEADERS									
Column 1	Column 2	Column 3	Column 4	Column 5	Column 6	Column 7	Column 8	Column 9	Column 10
Full Page at E.O. 1	Full Page at E.O. 1	Full Page at E.O. 1	Full Page at E.O. 1	Full Page at E.O. 1	Full Page at E.O. 1	Full Page at E.O. 1	Full Page at E.O. 1	Full Page at E.O. 1	Full Page at E.O. 2
Point Size	Point Size	Point Size	Point Size	Point Size	Point Size	Point Size	Point Size	Point Size	Point Size
11 Gutter 734 77	11 Gutter 733 856	11 Gutter 735 471	11 Gutter 734 509	11 Gutter 734 509	11 Gutter 734 509	11 Gutter 734 509	11 Gutter 734 509	11 Gutter 734 509	11 Gutter 733 087
512	733 899	509	509	509	509	509	509	509	163
546	734 032	547	547	547	547	547	547	547	163
580	071	586	586	586	586	586	586	586	206
614	109	624	624	624	624	624	624	624	240
647	147	662	662	662	662	662	662	662	278
681	185	700	700	700	700	700	700	700	316
714	223	739	739	739	739	739	739	739	353
746	260	746	746	746	746	746	746	746	362
787	296	781	781	781	781	781	781	781	537
818	332	817	817	817	817	817	817	817	513
849	367	847	847	847	847	847	847	847	889
880	403	885	885	885	885	885	885	885	885
910	439	905	905	905	905	905	905	905	241
941	474	941	941	941	941	941	941	941	217
970	509	970	970	970	970	970	970	970	192
1000	544	1000	1000	1000	1000	1000	1000	1000	
1030	579	1030	1030	1030	1030	1030	1030	1030	
1060	614	1060	1060	1060	1060	1060	1060	1060	
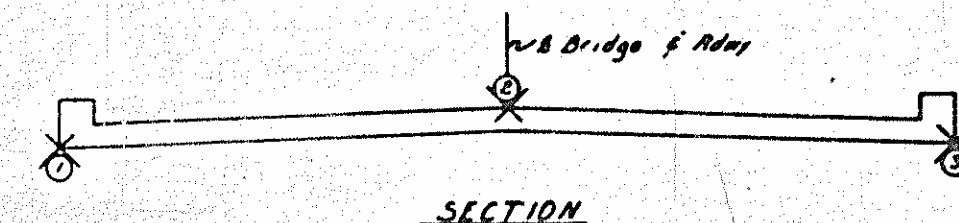

SUPERIMPOSED DEAD LOAD DEFLECTIONS (inches)										
	SPAN 1		SPAN 2		SPAN 3		SPAN 4		SPAN 5	
1st	1/16"	1/16"	1/16"	1/16"	1/16"	1/16"	1/16"	1/16"	1/16"	1/16"
2nd	1/16"	1/16"	1/16"	1/16"	1/16"	1/16"	1/16"	1/16"	1/16"	1/16"
PROJECT NO. 81589202
ROCKINGHAM COUNTY
STATION: 677+53.2-L. POC
9+271-Y. POT


NOTES

Provisions shown in these tables are final required provisions of the complete structure in setting up firm divisions and scored divisions. Provisions must be made for collections where required.




for columns 4 thru 7, points
are at 2 1/2' intervals, normal to E
of roadway, from left gutter line
to right gutter line

STATE OF NORTH CAROLINA
STATE HIGHWAY COMMISSION
RALEIGH
ELEVATIONS
FOR
SETTING UP
FORMS AND SCREEDS
January, 1965

DRAWN BY *M. O. Chapman* DATE *June, 1965*
CHECKED BY *O. R. Lugg* DATE *July, 1965*

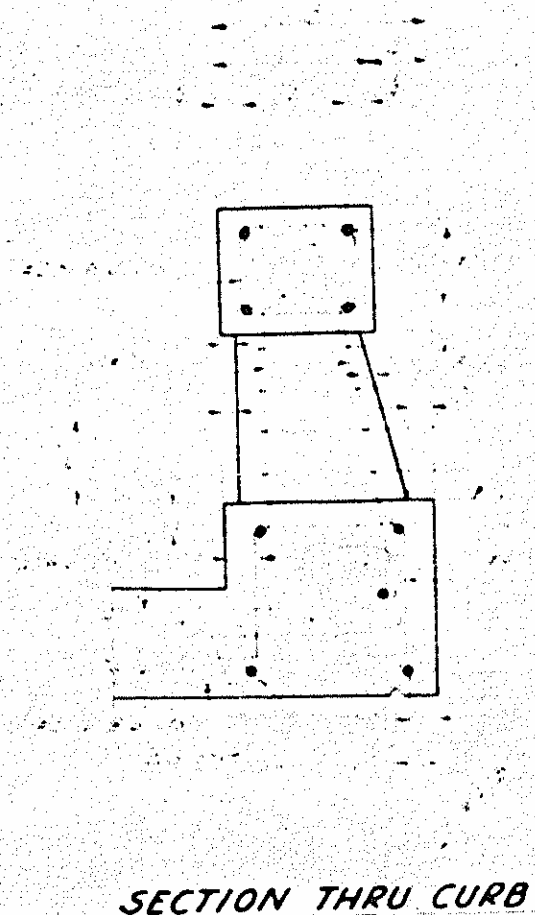

STATE OF NORTH CAROLINA
STATE HIGHWAY COMMISSION
MAY 1963
***SUPERSTRUCTURE
SECTIONS & DETAILS
30' RDWY. - 4-STL. BMS.
CONC. POST & RAIL***
JUNE 1963

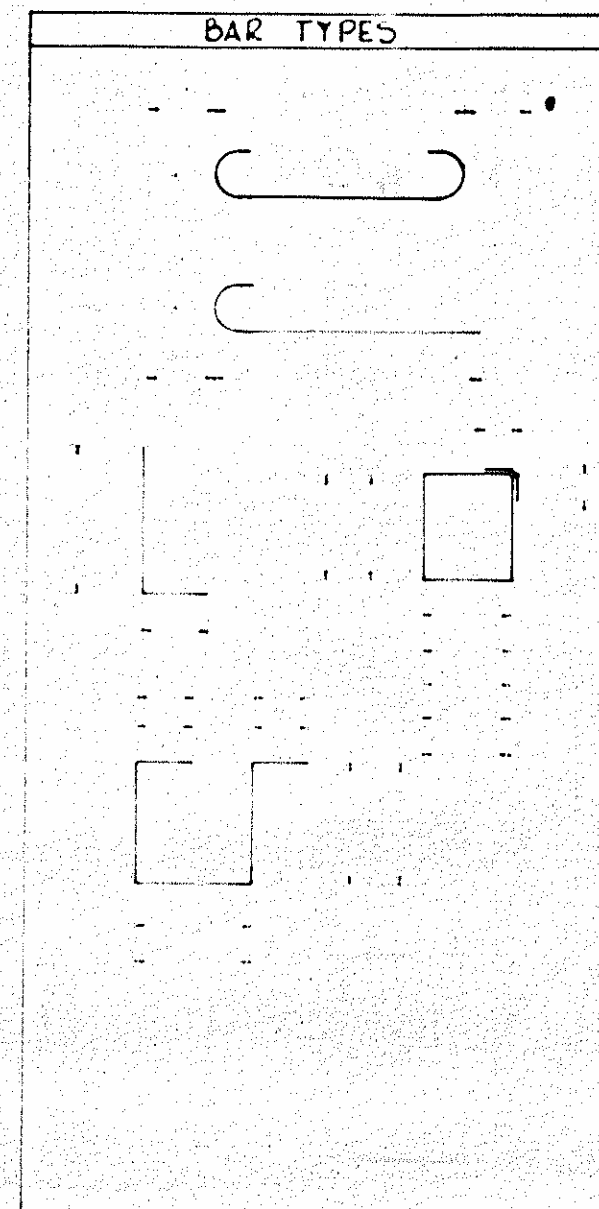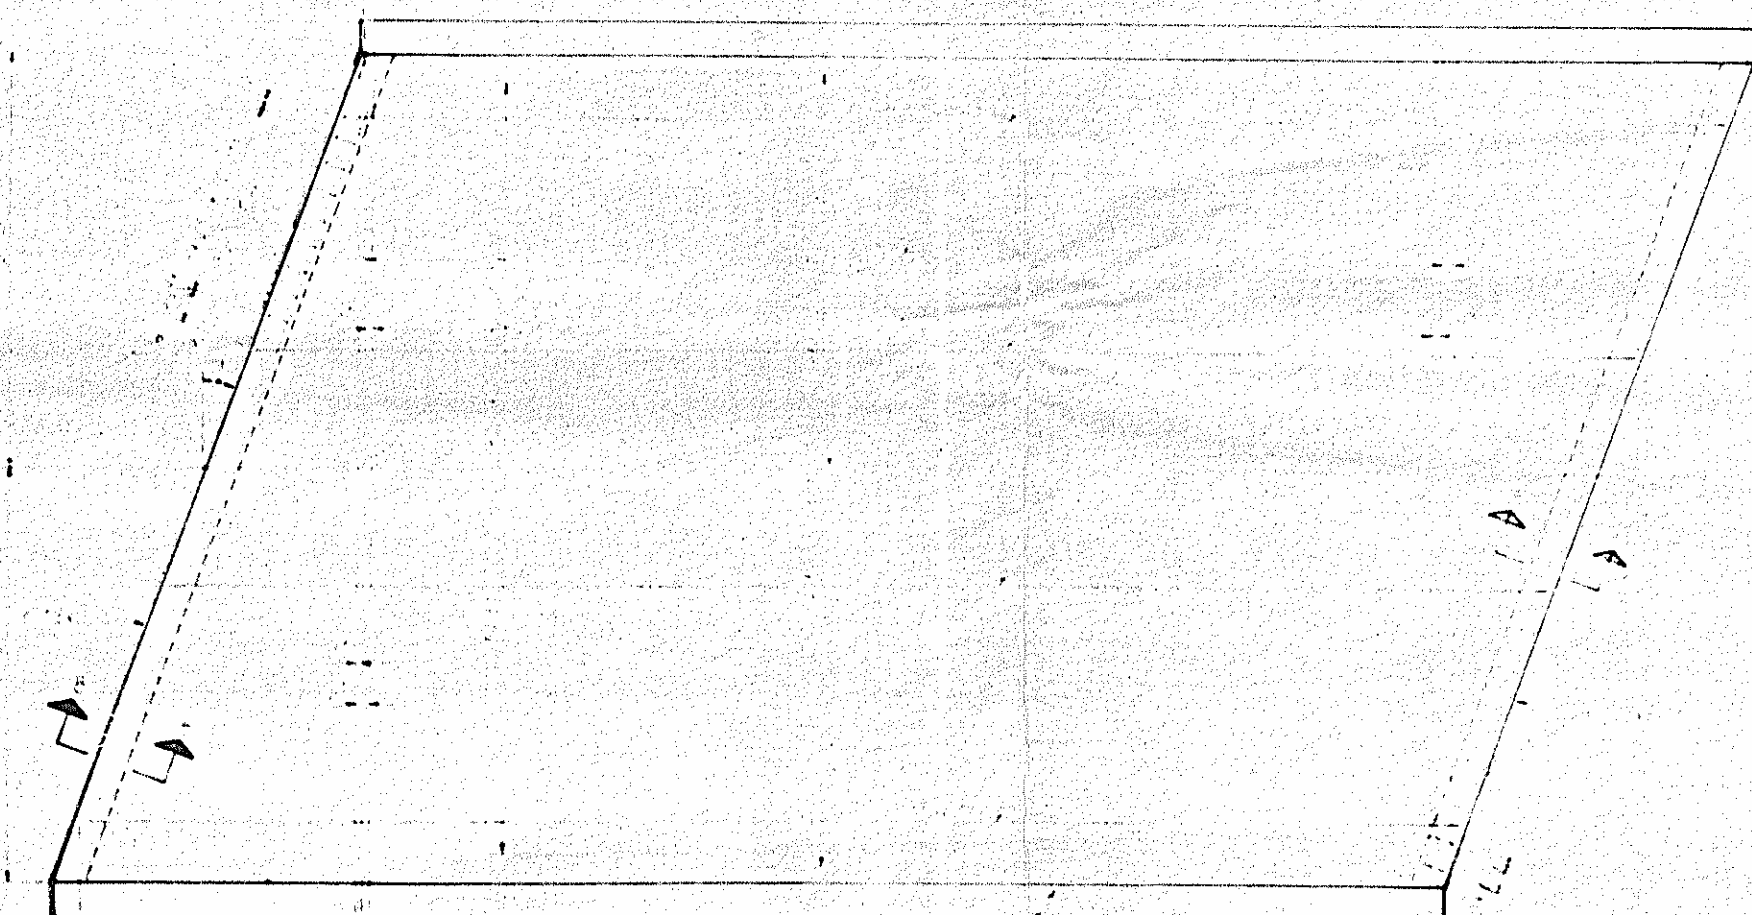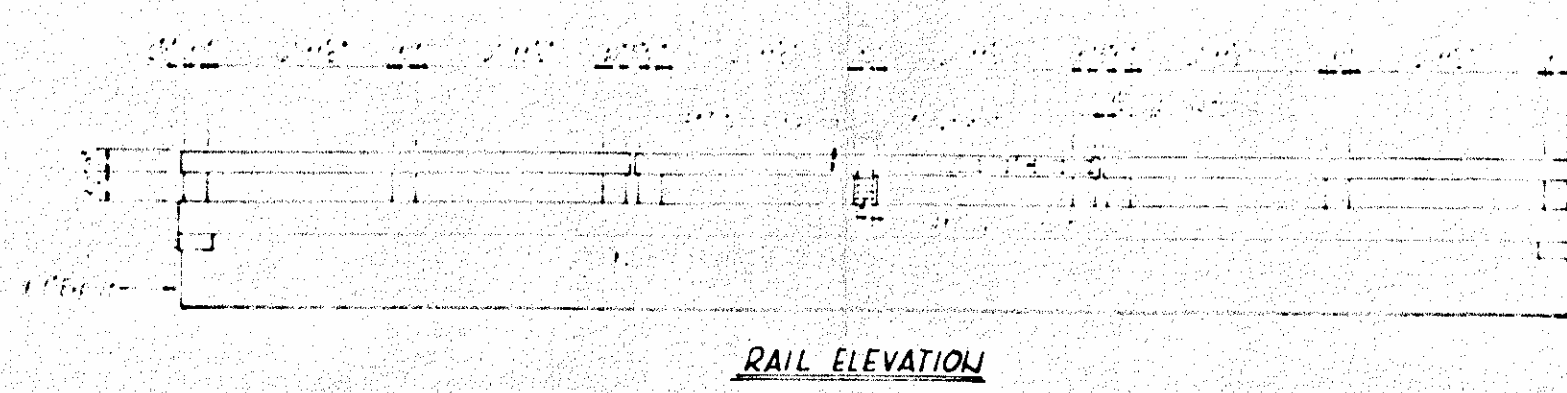

BILL OF MATERIAL FOR SPAN B									
Bar No.	Bar Size	Bar Type	Length	Weight	Bar No.	Bar Size	Bar Type	Length	Weight
1	1/2"	U	10.0	1.10	11	1/2"	U	10.0	1.10
2	1/2"	U	10.0	1.10	12	1/2"	U	10.0	1.10
3	1/2"	U	10.0	1.10	13	1/2"	U	10.0	1.10
4	1/2"	U	10.0	1.10	14	1/2"	U	10.0	1.10
5	1/2"	U	10.0	1.10	15	1/2"	U	10.0	1.10
6	1/2"	U	10.0	1.10	16	1/2"	U	10.0	1.10
7	1/2"	U	10.0	1.10	17	1/2"	U	10.0	1.10
8	1/2"	U	10.0	1.10	18	1/2"	U	10.0	1.10
9	1/2"	U	10.0	1.10	19	1/2"	U	10.0	1.10
10	1/2"	U	10.0	1.10	20	1/2"	U	10.0	1.10

PROJECT NO. 81589202
 ROCKINGHAM COUNTY
 STATION: 677+53.2 - L -
 9+27.1 - Y2

STATE OF NORTH CAROLINA
STATE HIGHWAY COMMISSION
 RALEIGH
SUPERSTRUCTURE
SPAN B

REVISIONS				SHEET	
NO.	BY	DATE	NO.	BY	DATE

TOTAL SHEETS: 10
 SHEET NO. 10

DESIGNED BY: G. C. PARKER DATE: JUNE 1965
 CHECKED BY: DATE: JUNE 1965
 FOR: HIGHWAY 848, ROCKINGHAM CO., NORTH CAROLINA




Total Amount Due	
Shops At Concrete Co Inc	\$10.00
Liquidating Steel Co	\$2.00
(Liquidating Steel Co Inc)	\$2.00



PROJECT NO. 8.1589202
ROCKINGHAM COUNTY
STATION: 677+53.2-L =
9+27.1-Y⁸

STATE OF NORTH CAROLINA
STATE HIGHWAY COMMISSION
RALEIGH
SUPERSTRUCTURE
SPAN C

JUNE						1964	
REVIEWS						OTHER	
NO.	BY	DATE	NO.	BY	DATE	REMARKS	
1			2				
3			4				

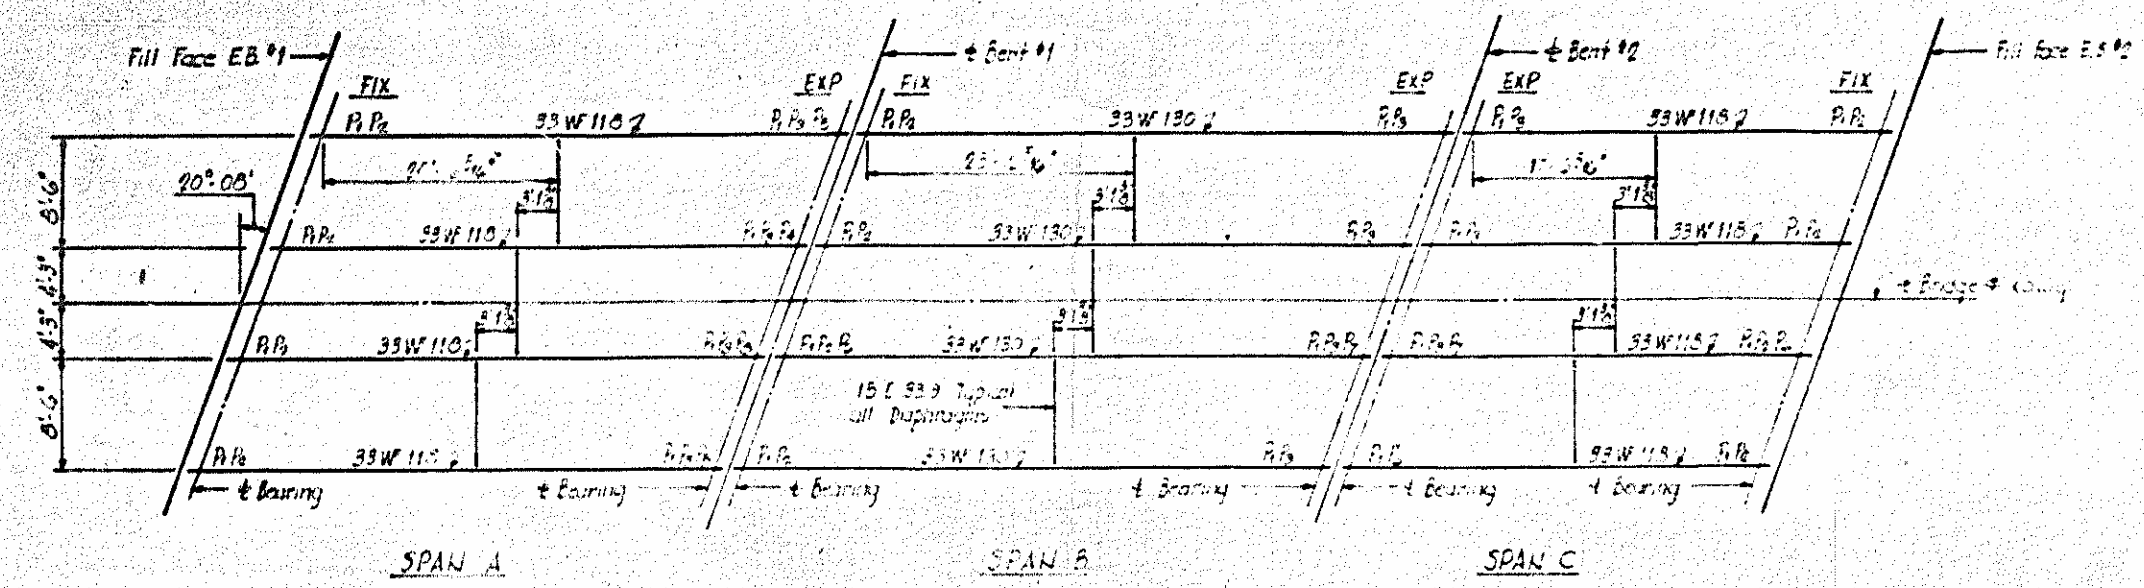

STRUCTURAL STEEL FRAMING PLAN

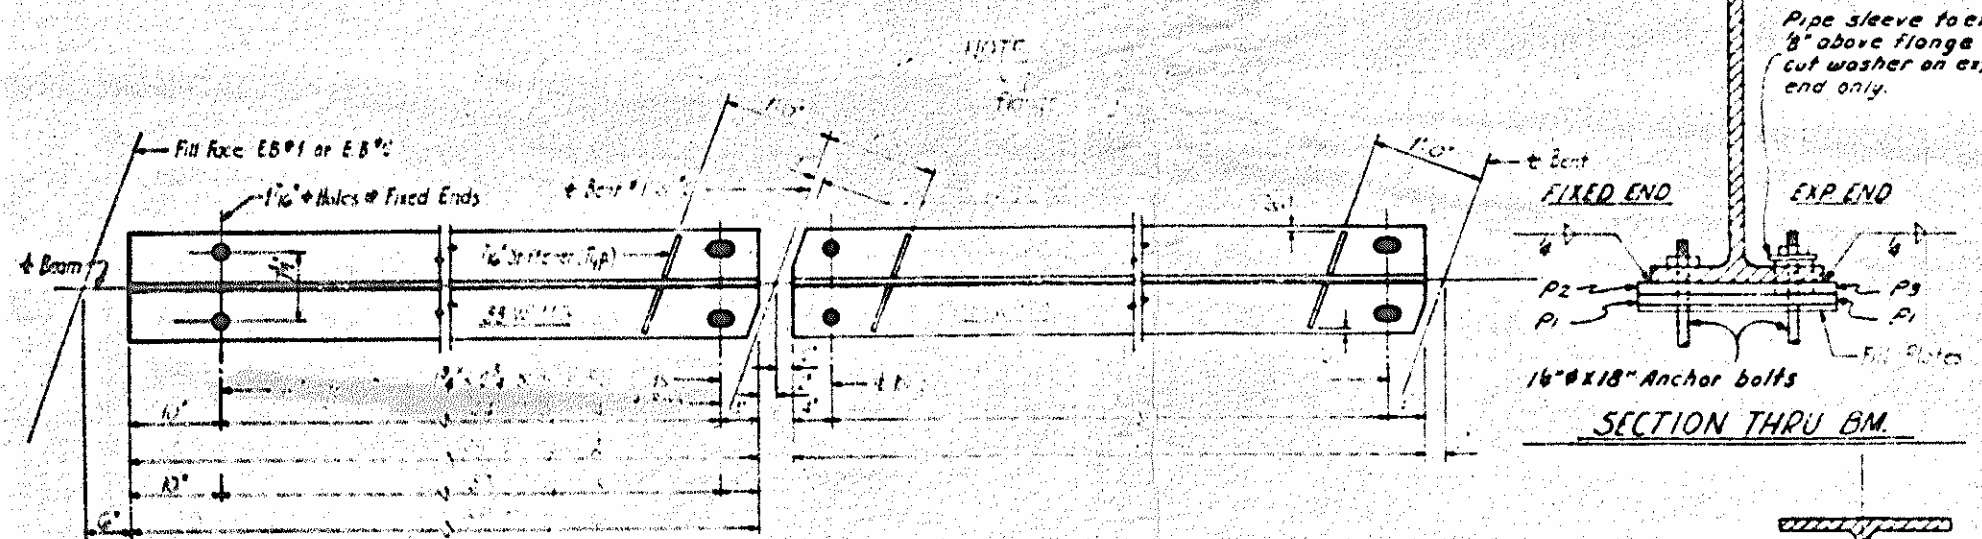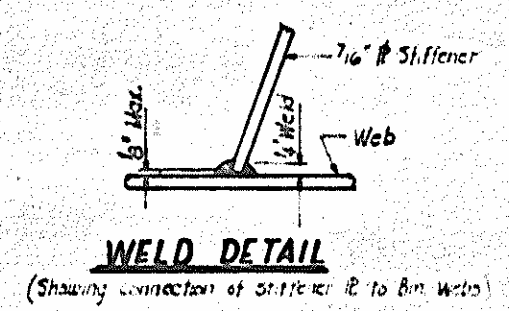

STRUCTURAL STEEL - APPROX. LBS.




SPAN A	26,300
SPAN B	30,000
SPAN C	21,400
TOTAL	75,700

NOTE
Camber other than natural camber required for Span C. Turn natural camber up.

	SPAN A		SPAN B		SPAN C	
	Int.	Ext.	Int.	Ext.	Int.	Ext.
Deflection due to beam weight	1 1/4"	1 1/4"	1 1/4"	1 1/4"	1 1/4"	1 1/4"
Deflection due to superimposed D.L.	1 1/4"	1 1/4"	1 1/4"	1 1/4"	1 1/4"	1 1/4"
TOTAL DEFLECTION	2 1/2"	2 1/2"	2 1/2"	2 1/2"	2 1/2"	2 1/2"
V.G. Ordinate	1"	1"	1 1/4"	1 1/4"	0	0
CAMBER BEAMS	1"	1"	1 1/4"	1 1/4"	0	0

NOTES
All beams shall be of ASTM A 36 grade structural steel. See 3-N Sheet.
Field connections of diaphragms to beams shall be bolted using 4" high strength bolts in accordance with the Specifications.


No web stiffeners are required on outside of exterior beams or at end bents. Stiffeners are to be parallel to ends of beams.

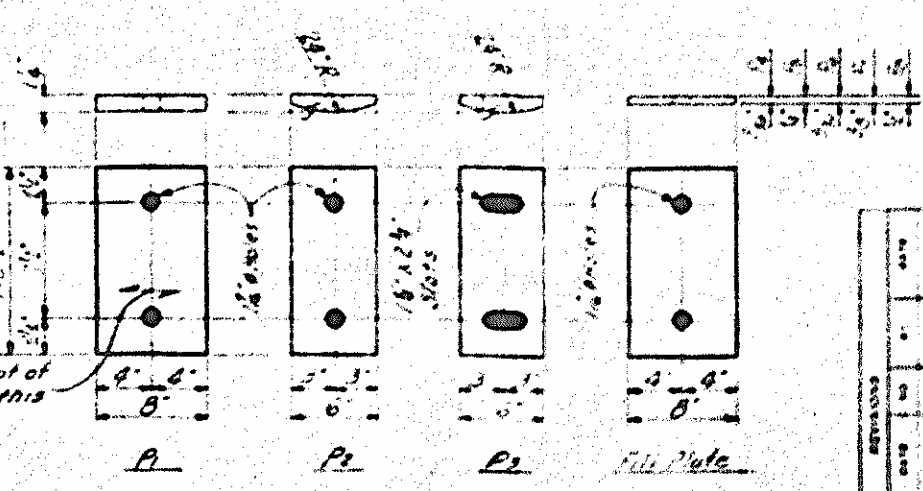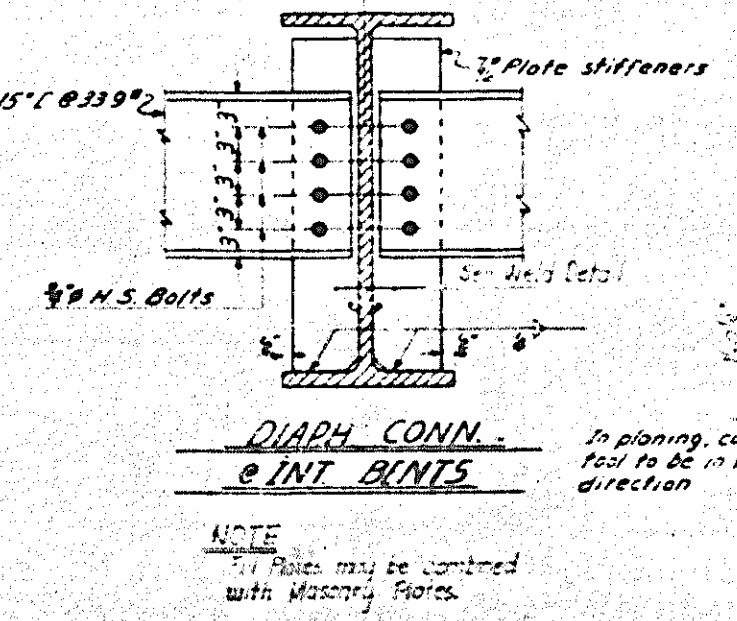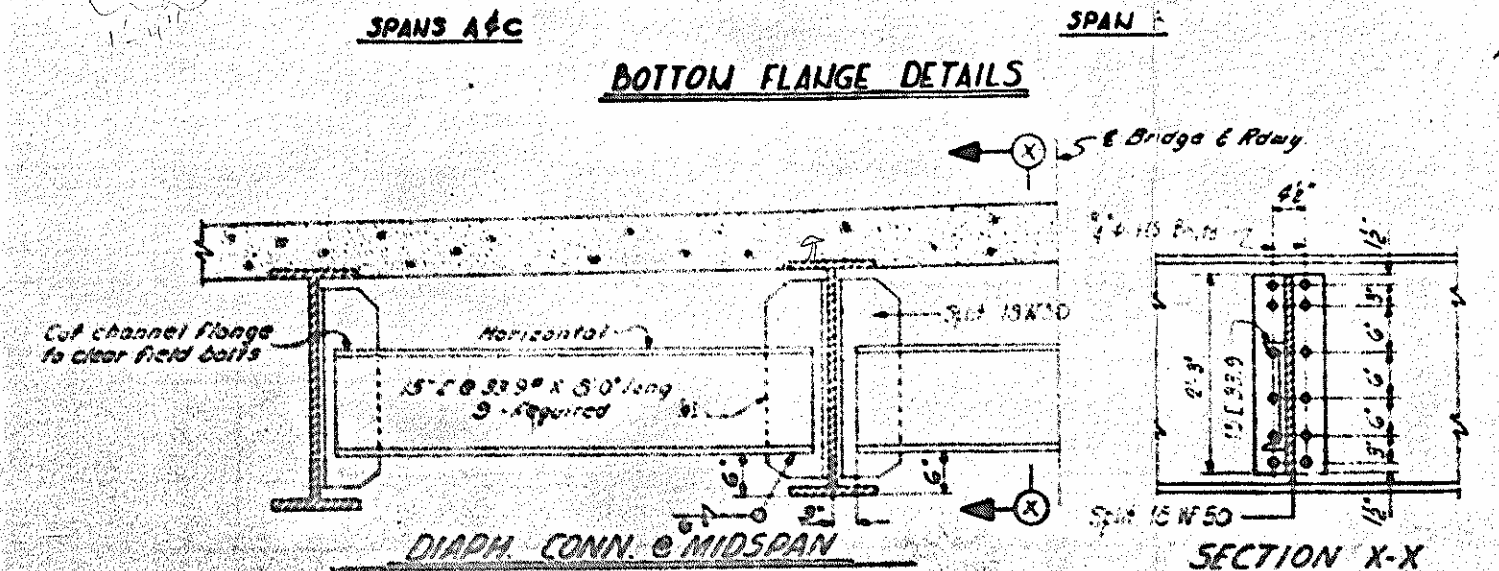

PROJECT NO. 0.1569202
ROCKINGHAM COUNTY
STATION: 677 + 532-L-
9 + 27.1-Y


STATE OF NORTH CAROLINA STATE HIGHWAY COMMISSION	
STRUCTURAL STEEL DETAILS	
JUNE 1965	

DRAWN BY: G.C. PARRISH DATE: JUNE, 1965
CHECKED BY: G.C. PARRISH DATE: JULY, 1965

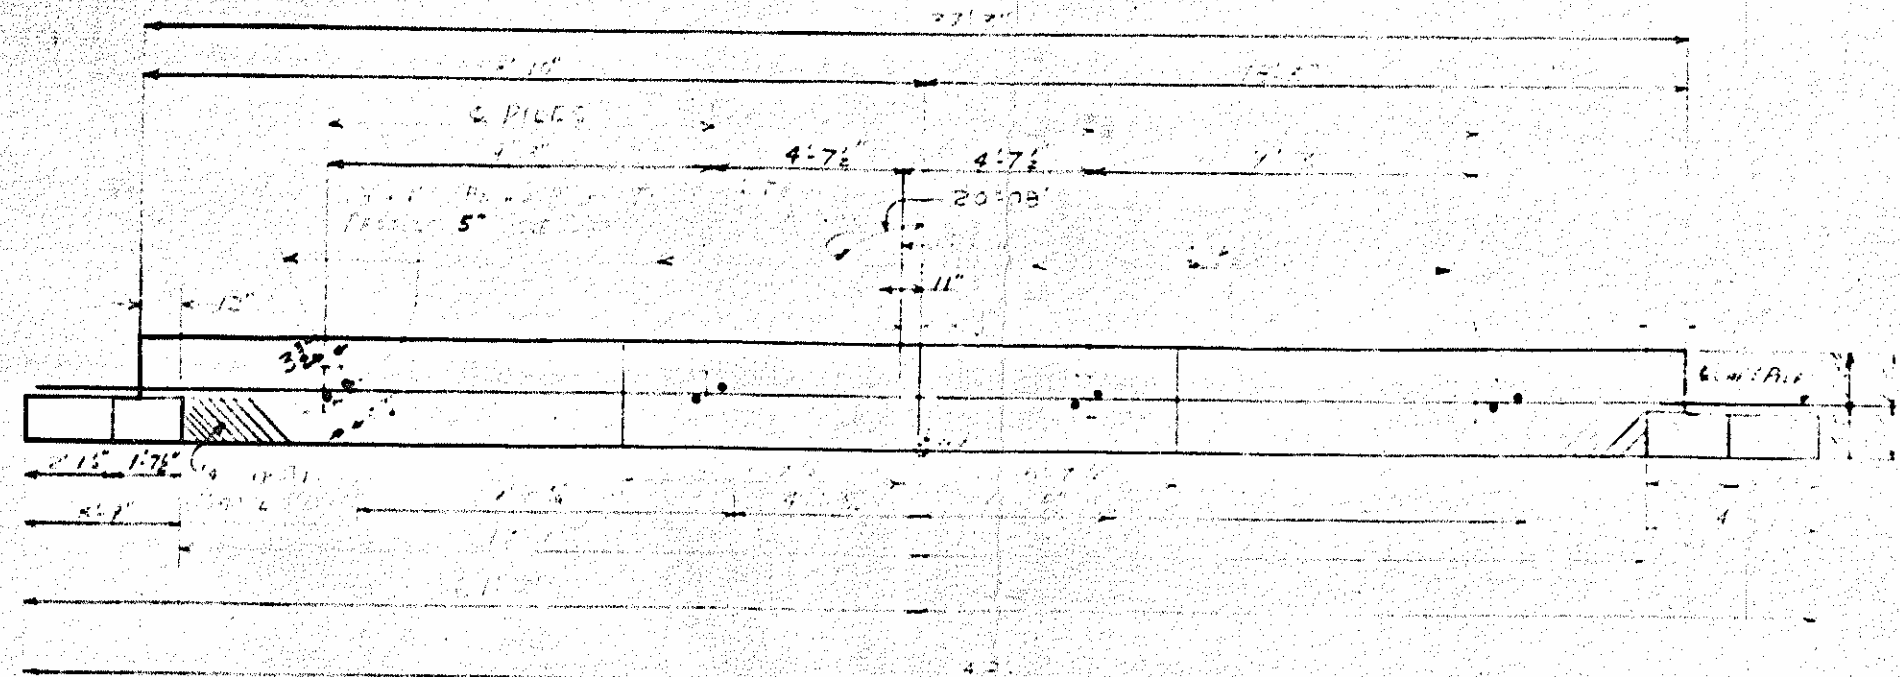


PLAN OF CAP FOR END BENT #1


END BENT #2 SIMILAR BY INVERTION ABOUT E. OF BENT

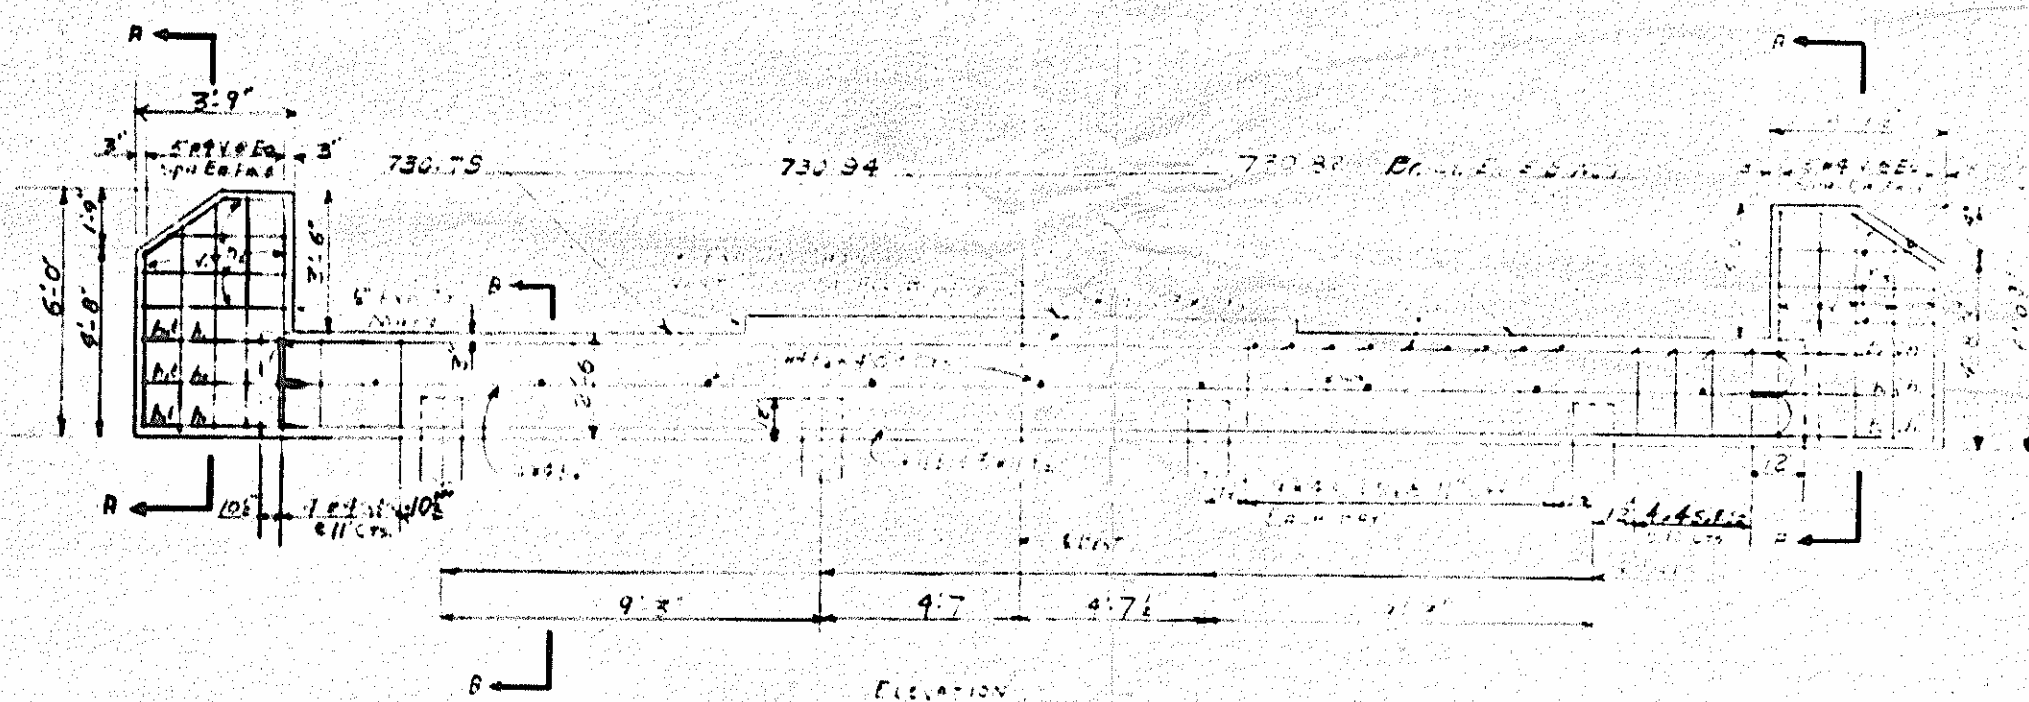

ELEVATION




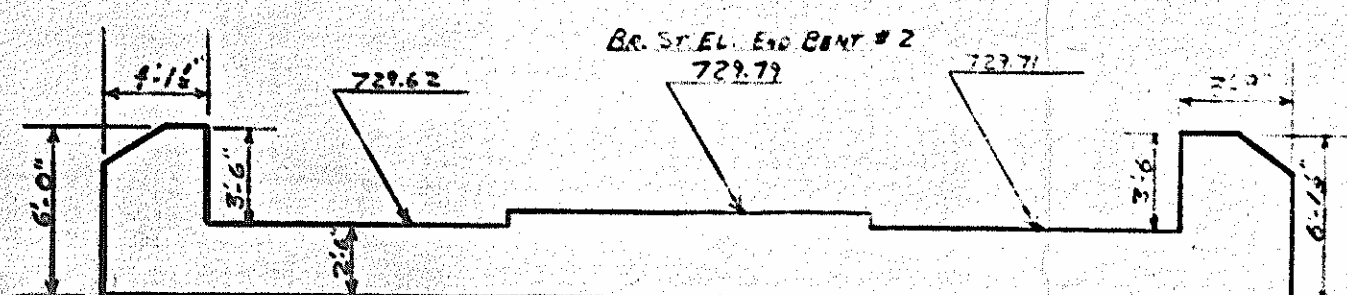


END BENT #2 ELEVATIONS

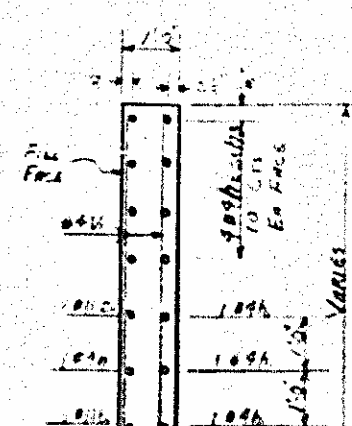

SECTION A-A

REINFORCEMENT
USE BAR DIMENSIONS AND D.T. OUT

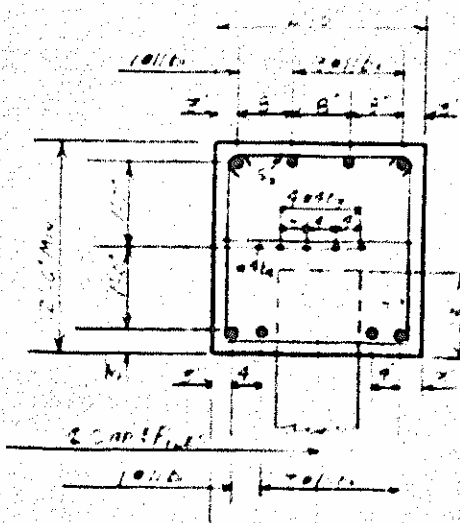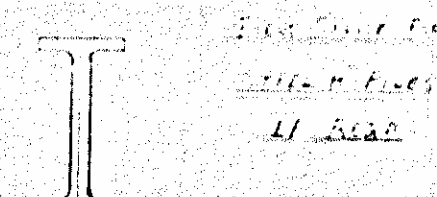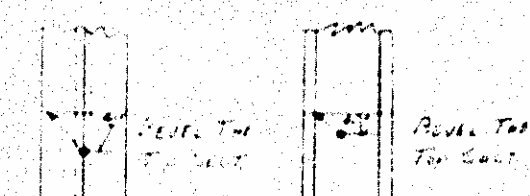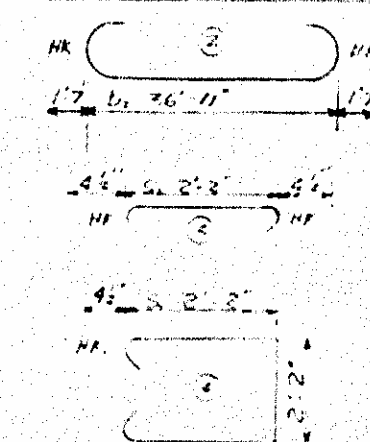

NO.	DATE	BY	CHKD.
1	10/1/65	J.C.	J.C.

BILL OF MATERIAL

For 1 End Bent: 2 Reqs.

BAR	NO.	SIZE	TYPE	LENGTH	WEIGHT
B1	2	#11	STR.	22' 0"	220
B2	8	#11	STR.	42' 0"	1470
B3	8	#9	STR.	19' 0"	1080
B4	2	#9	STR.	22' 0"	120
B5	8	#9	STR.	1' 0"	20
B6	8	#9	STR.	3' 0"	120
B7	8	#9	STR.	3' 0"	120
REIN. STEEL LB: 2220
CLASS 'A' CONCR. CY: 10.2
12.5% = 1.66 PILES NO. 9
LIN. FT. 1700
E. BENT #2
REIN. STEEL LB: 2220
CLASS 'A' CONCR. CY: 10.2
12.5% STEEL PILES NO. 9
LIN. FT. 1700

PROJECT NO. 2-1543-02

ROCKINGHAM COUNTY

STATION: 677+53.2-678+27.1 V2


STATE OF NORTH CAROLINA
STATE HIGHWAY COMMISSION

SUBSTRUCTURE
END BENT NO. 1 & 2


JUNE, 1965

NO.	DATE	BY	CHKD.
1	10/1/65	J.C.	J.C.



DESIGNED BY: J.C. JONES
CHECKED BY: J.C. JONES
DATE: JUNE 1965

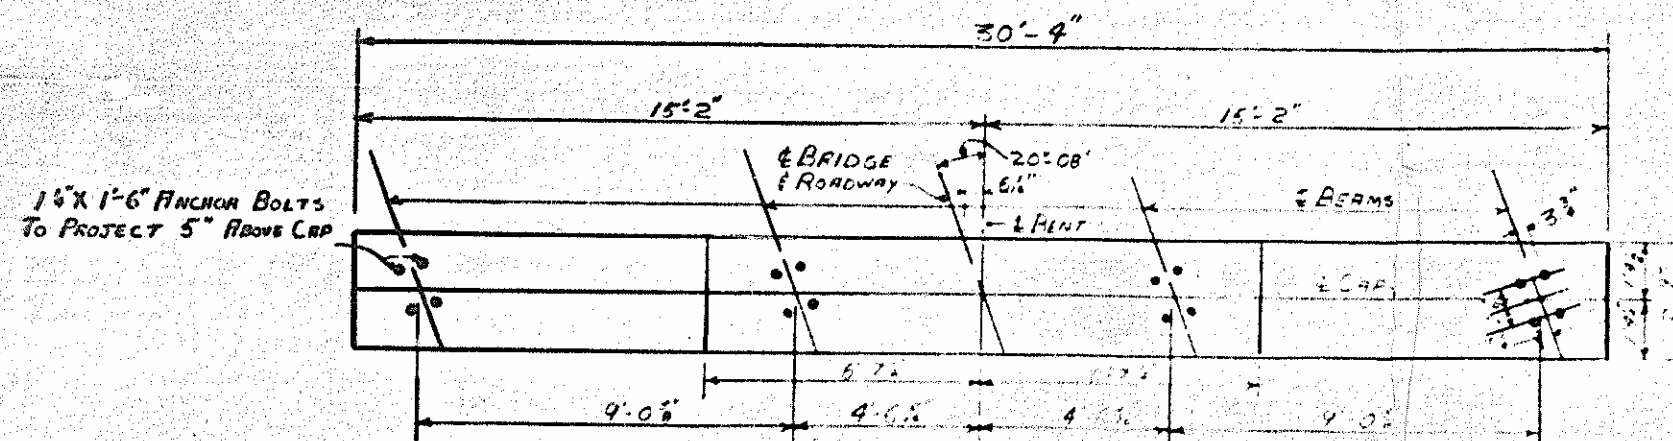


PLAN OF CAP

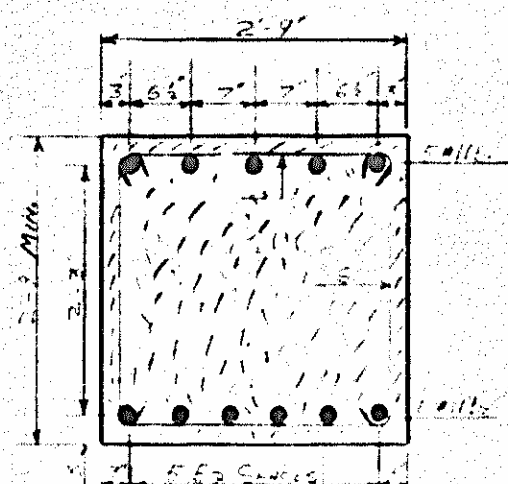


SECTION VIEW

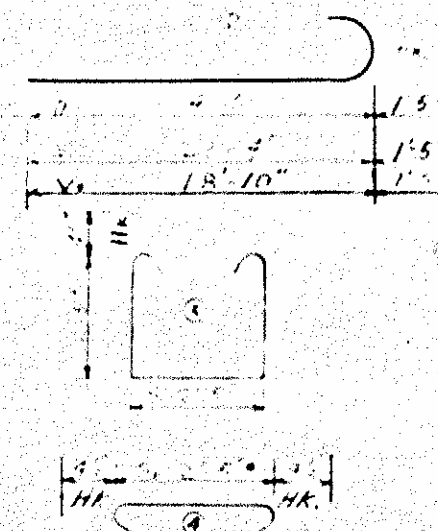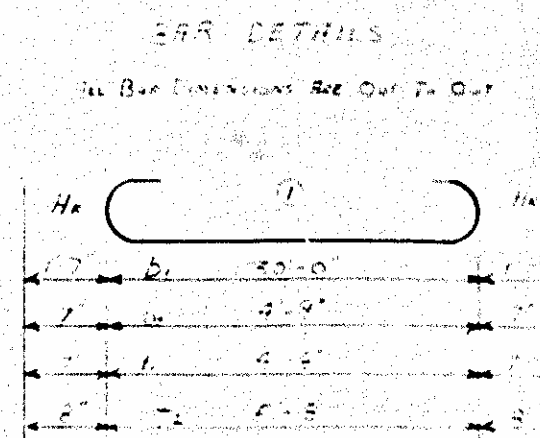


BENT #1
BENT #2

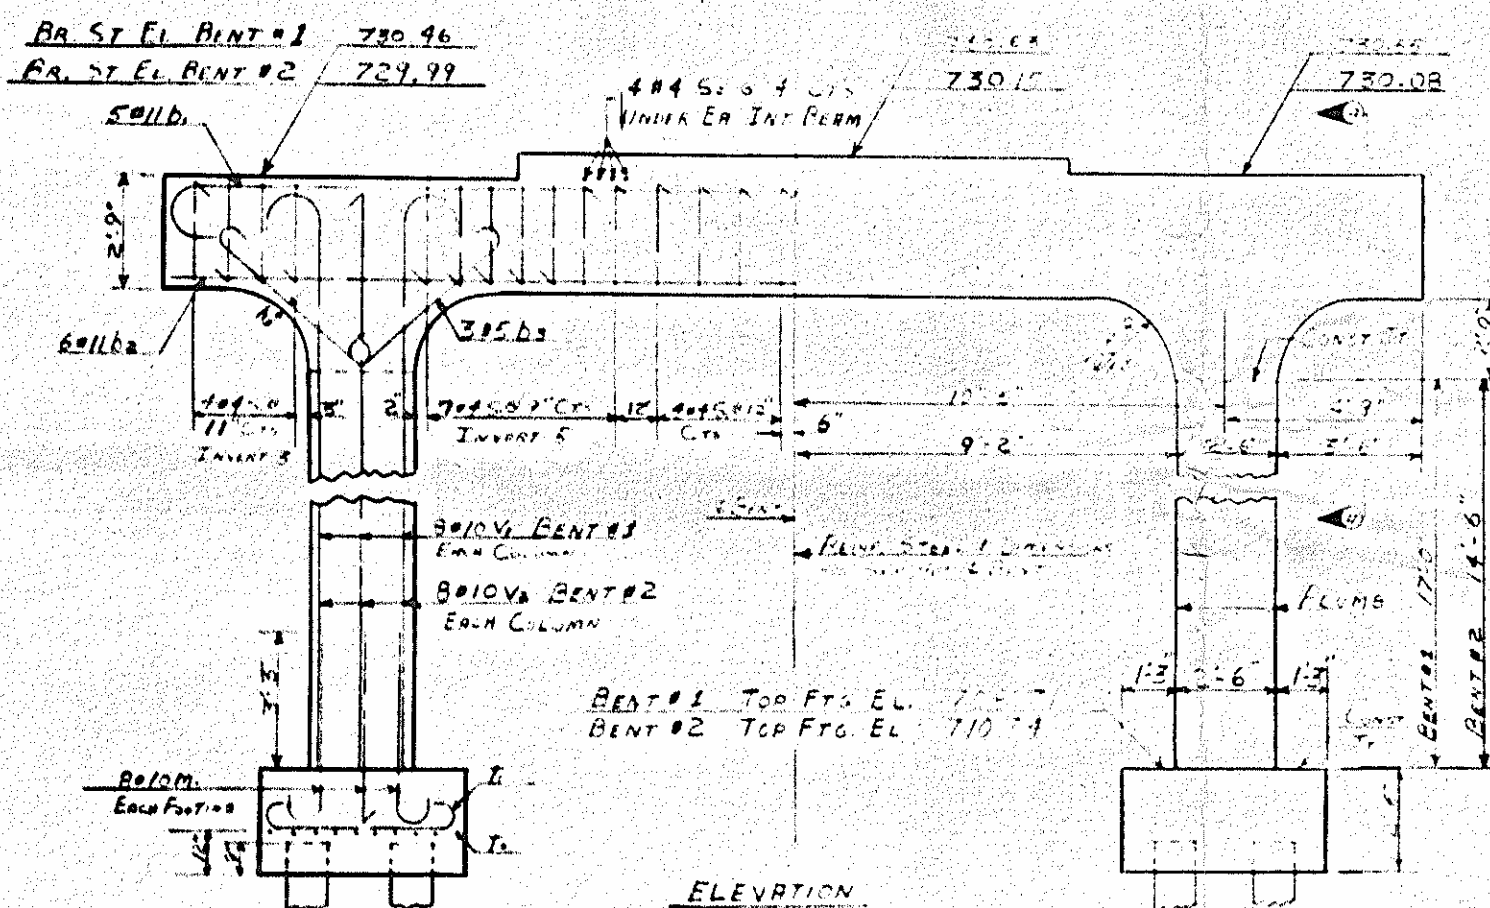

ELEVATION

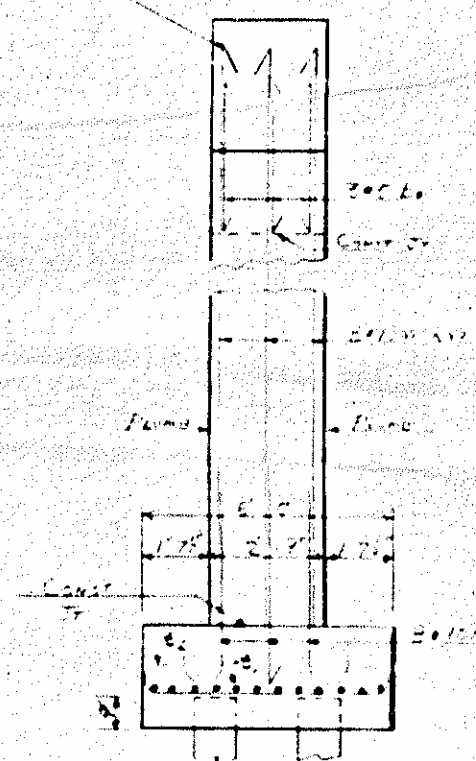

END ELEVATION

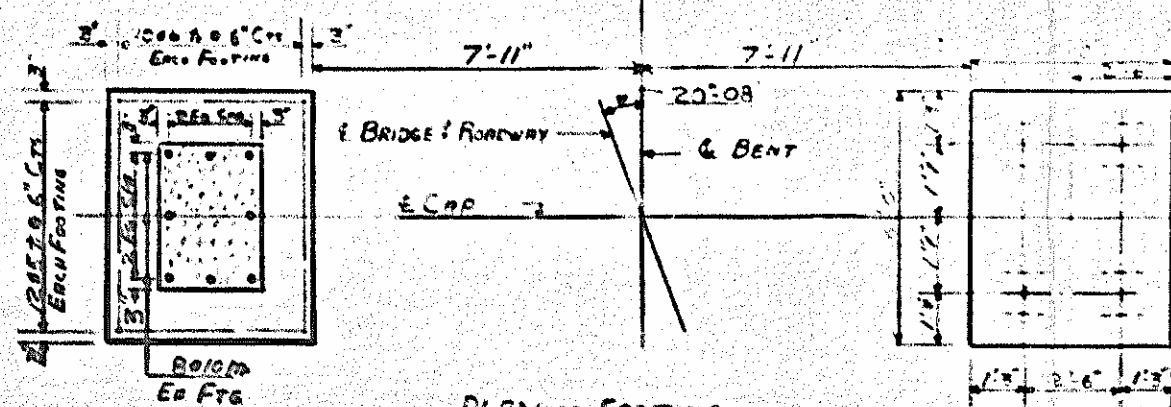

PLAN OF FOOTINGS

DIVISION	FEET	YARDS
1. FOOTINGS	5.6	5.6
2. COLUMNS	8.7	2.4
3. CAP	10.2	10.2
TOTAL	24.5	23.2

BILL OF MATERIAL

FOR BENT #2 AND #3

BAR	NO.	SIZE	TYPE	LENGTH	WEIGHT
B1	5	#11	1	22'-2"	85.1
B2	6	#11	STR	20'-2"	75.6
B3	12	#6	1	5'-11"	7.4
B4	16	#10	2	6'-2"	9.2
B5	20	#4	2	8'-0"	1.6
B6	8	#4	4	3'-2"	1.2
B7	24	#6	1	5'-11"	19.6
B8	20	#6	1	2'-0"	21.0
B9	16	#10	2	22'-2"	15.6
B10	16	#10	2	20'-3"	13.2

REIN. STEEL, L.D. 4935
 CLASS II CONCRETE, L.D. 26.5
 12.53 STEEL PILES, L.D. 8
 L.D. 26.5
 REIN. STEEL, L.D. 4263
 CLASS II CON. L.D. 23.2
 12.53 STEEL PILES, L.D. 8
 L.D. 26.5

PROJECT NO. 2-1529-202
 ROCKINGHAM COUNTY
 STATION: 677+53.2-1:
 9+27.1V2

STATE OF NORTH CAROLINA
 STATE HIGHWAY COMMISSION
 SUBSTRUCTURE
 INTERIOR BENT NO. 112

NO.	BY	DATE	NO.	BY	DATE
1			2		
3			4		