



**TIP PROJECT: U-4753**

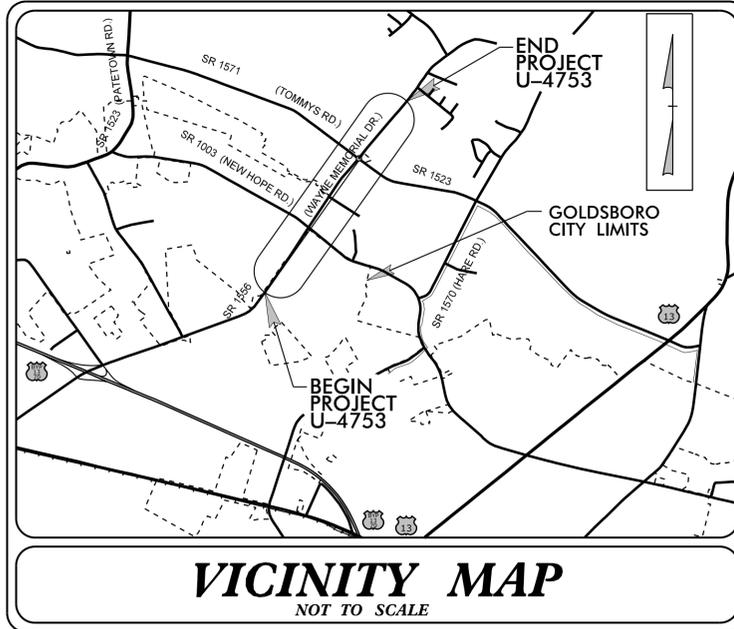


STATE OF NORTH CAROLINA  
DIVISION OF HIGHWAYS  
PLAN FOR PROPOSED  
HIGHWAY EROSION CONTROL  
**WAYNE COUNTY**

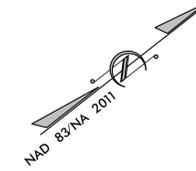

STATE	STATE PROJECT REFERENCE NO.	SHEET NO.	TOTAL SHEETS
N.C.	U-4753	EC-1	
STATE PROJ. NO.	F.A. PROJ. NO.	DESCRIPTION	
39927.3.1	N/A	ROWUTIL	
39927.3.1		CONST	


**LOCATION: SR 1556 (WAYNE MEMORIAL DR.) FROM SOUTH-WEST OF SR 1003 (NEW HOPE RD.) TO US 70 BYPASS**

**TYPE OF WORK: GRADING, DRAINAGE, PAVING, SIGNING & SIGNALS**

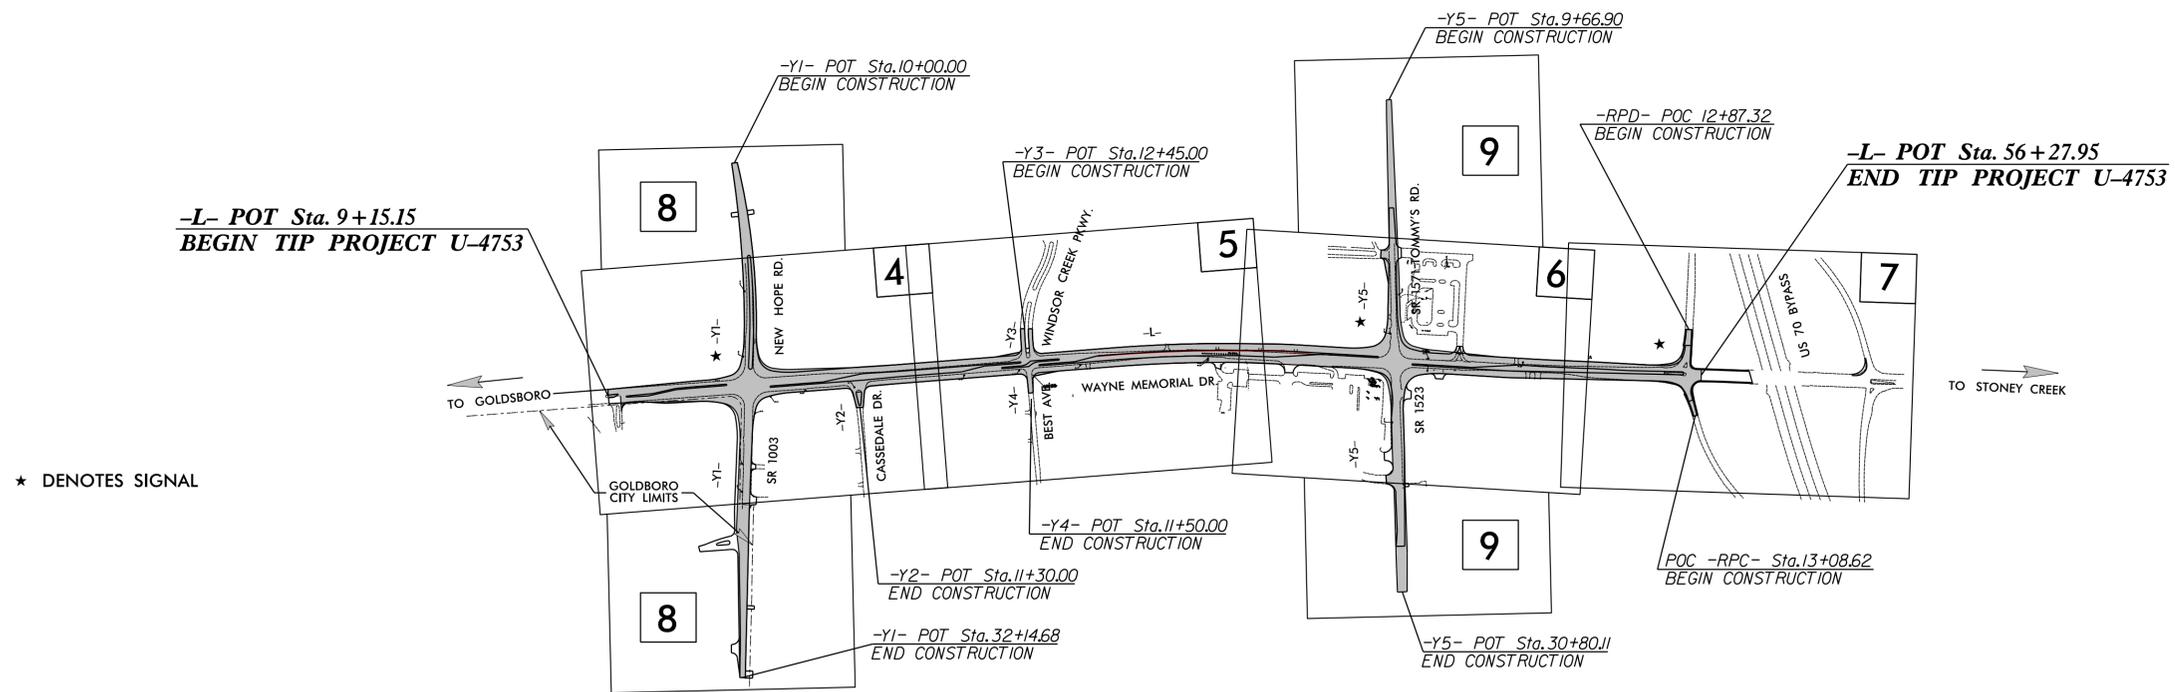

THIS PROJECT CONTAINS EROSION CONTROL PLANS FOR CLEARING AND GRUBBING PHASE OF CONSTRUCTION.

THIS PROJECT HAS BEEN DESIGNED TO SENSITIVE WATERSHED STANDARDS.

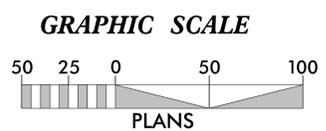

THESE EROSION AND SEDIMENT CONTROL PLANS COMPLY WITH THE REGULATIONS SET FORTH BY THE NCG 010000 GENERAL STORMWATER CONSTRUCTION PERMIT ISSUED BY THE NORTH CAROLINA DEPARTMENT OF ENVIRONMENTAL QUALITY DIVISION OF ENERGY, MINERAL, AND LAND RESOURCES.

Prepared in the Office of:  
**SUNGATE DESIGN GROUP, P.A.**

905 JONES FRANKLIN ROAD  
RALEIGH, NORTH CAROLINA 27606  
TEL (919) 859-2243  
ENG FIRM LICENSE NO. C-890

Designed by:  
**BRIAN N. ELAM, PE** **3195**  
NAME LEVEL III CERTIFICATION NO.

**Roadway Standard Drawings**  
The "Roadway Standard Drawings"- Roadway Design Unit - N. C. Department of Transportation - Raleigh, N. C., dated January 2024 and the latest revision thereto are applicable to this project and by reference hereby are considered a part of these plans.