



TIP PROJECT: HN-0040

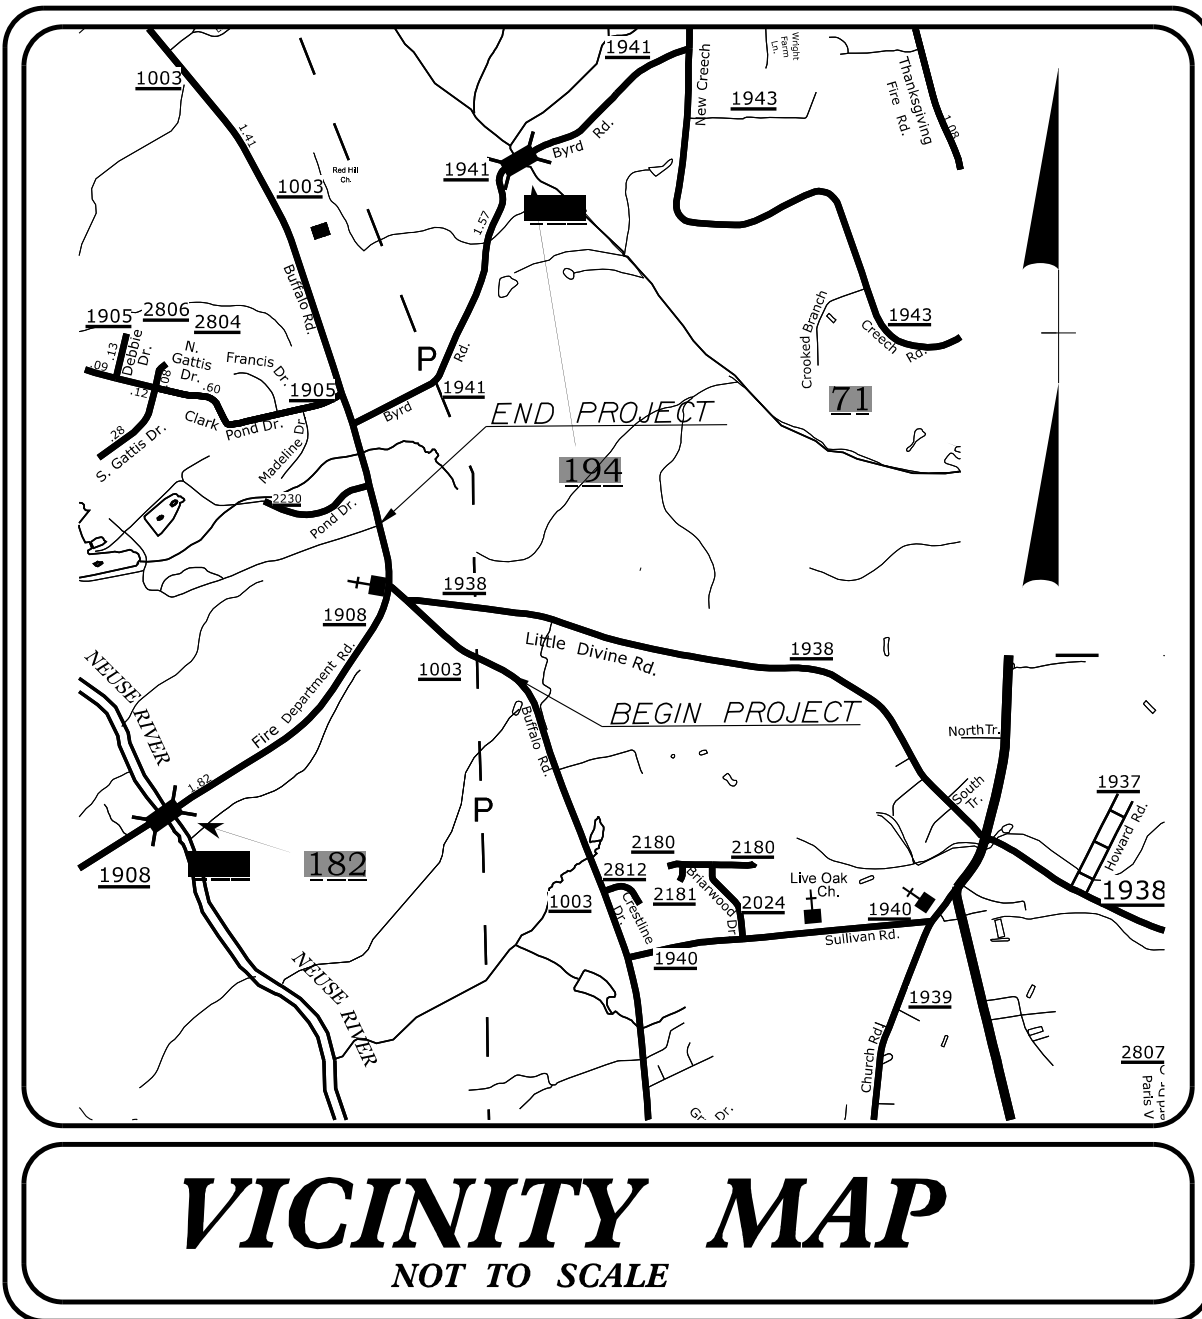



STATE OF NORTH CAROLINA
DIVISION OF HIGHWAYS
PLAN FOR PROPOSED
HIGHWAY EROSION CONTROL
JOHNSTON COUNTY

LOCATION: *CONSTRUCT ROUNDABOUT AT INTERSECTION OF SR 1003 (BUFFALO RD),
SR 1938 (LITTLE DEVINE RD) AND SR 1908 (FIRE DEPT RD)*
TYPE OF WORK: *GRADING, PAVING, AND DRAINAGE*

STATE	STATE PROJECT REFERENCE NO.	SHEET NO.	TOTAL SHEETS
N.C.	HN-0040	EC-1	
STATE PROJ. NO.	F.A. PROJ. NO.	DESCRIPTION	

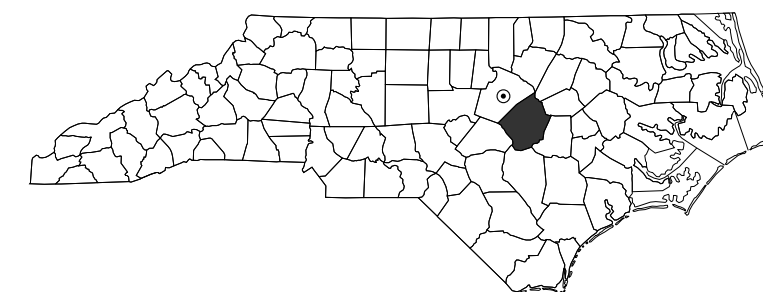

END TIP PROJECT HN-0040
-LI- POC STA 26+50.00

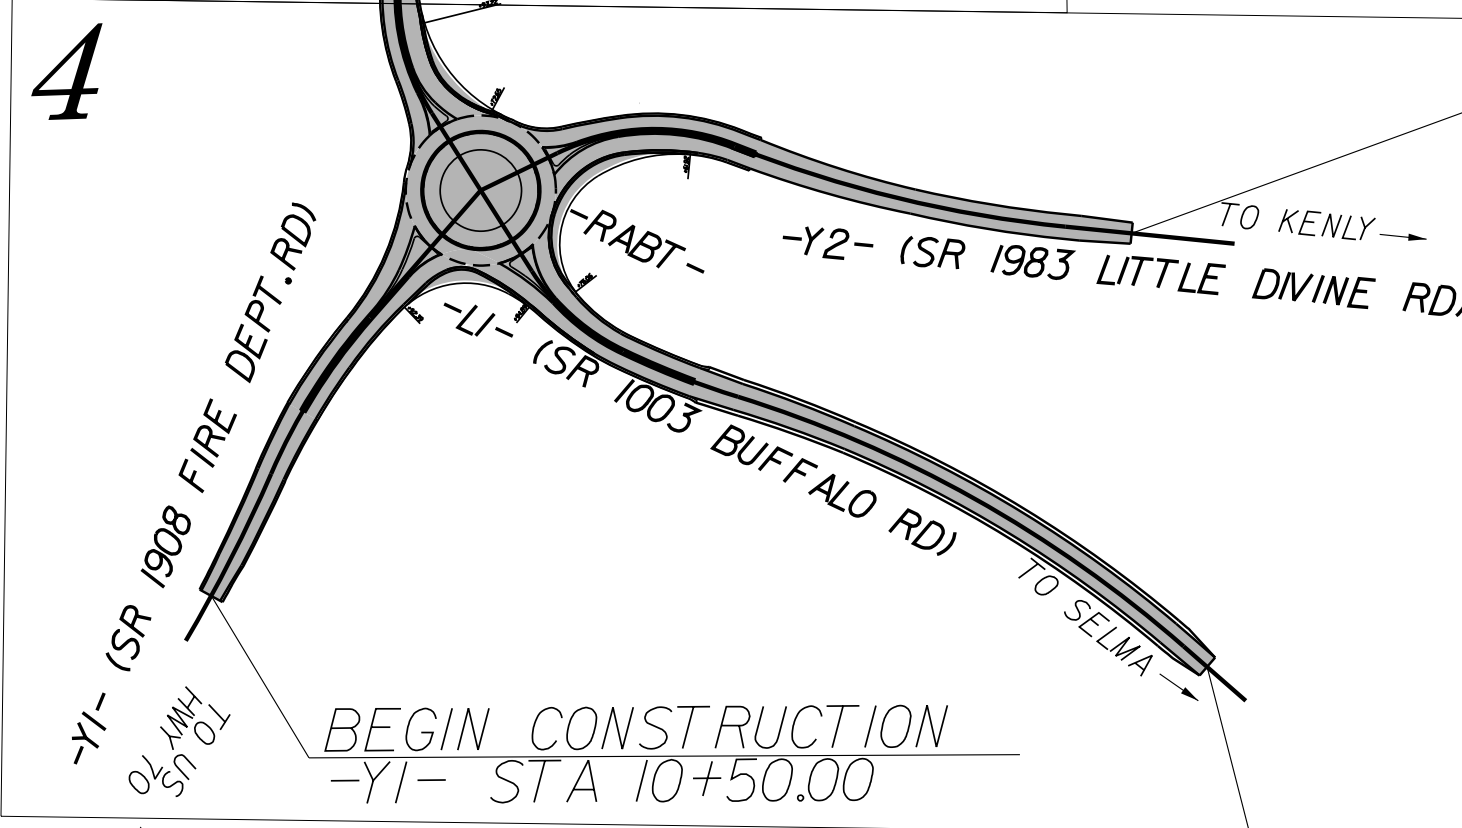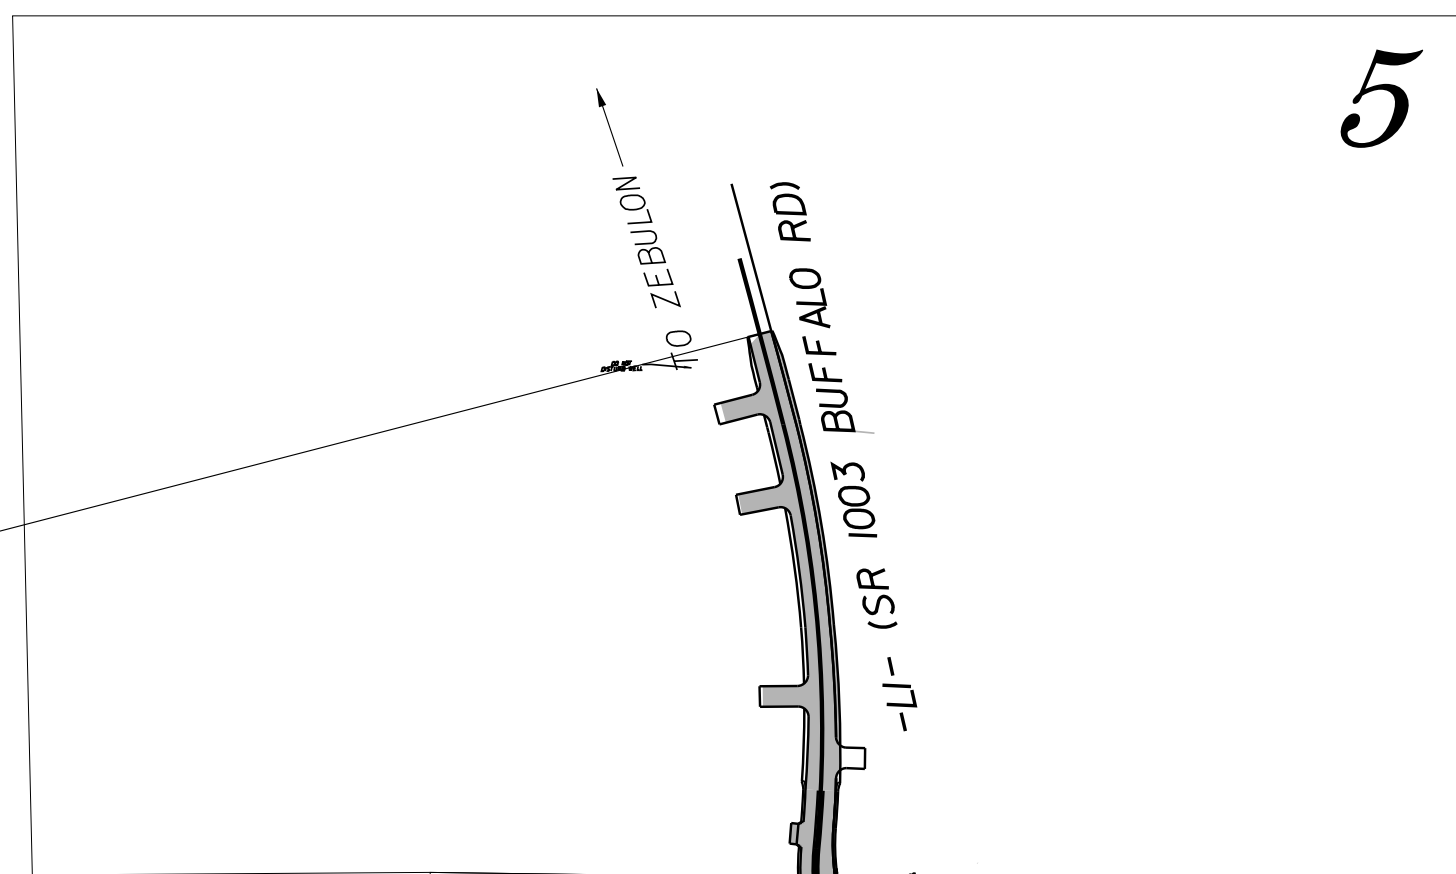

END CONSTRUCTION
-Y2- STA 16+00.00

BEGIN CONSTRUCTION
-Y1- STA 10+50.00

BEGIN TIP PROJECT HN-0040
-LI- POC STA 10+50.00

THIS PROJECT CONTAINS
EROSION CONTROL PLANS
FOR CLEARING AND
GRUBBING PHASE OF
CONSTRUCTION.

THIS PROJECT HAS
BEEN DESIGNED TO
SENSITIVE WATERSHED
STANDARDS.

THIS PROJECT IS NOT LOCATED WITHIN ANY MUNICIPAL BOUNDARIES.
CLEARING SHALL BE PERFORMED TO THE LIMITS ESTABLISHED BY METHOD II.
THIS IS A PARTIAL CONTROLLED ACCESS PROJECT WITH ACCESS
BEING LIMITED TO POINTS SHOWN ON THE PLANS.

GRAPHIC SCALE



THESE EROSION AND SEDIMENT CONTROL PLANS COMPLY
WITH THE REGULATIONS SET FORTH BY THE
NCG-010000 GENERAL STORMWATER CONSTRUCTION PERMIT
ISSUED BY THE NORTH CAROLINA DEPARTMENT OF
ENVIRONMENTAL QUALITY DIVISION OF ENERGY,
MINERAL, AND LAND RESOURCES.



Prepared in the Office of:

Johnson, Mirmiran, and Thompson

2550 W Tyvola Rd, Suite 120
Charlotte, NC 28217

Designed by:

OLIVIA SMITH
NAME

9687
LEVEL III CERTIFICATION NO.

Roadway Standard Drawings

The "Roadway Standard Drawings"- Roadway Design Unit - N. C.
Department of Transportation - Raleigh, N. C., dated January 2024
and the latest revision thereto are applicable to this project and by
reference hereby are considered a part of these plans.