

PROJECT REFERENCE NO.
U-5728

SHEET NO.
EC-6/ CONST.6

TRANSYSTEMS

1 Glenwood Avenue
Raleigh, NC 27603
Tel: 919.789.9977
Fax: 919.789.9591
License: F-0453

GRAPHIC SCALES




30 15 0 30 60

PLANS

CLEARING AND GRUBBING
EROSION CONTROL FOR
CONSTRUCTION SHEET 6

NOTE:
PLACE TEMPORARY ROCK SEDIMENT DAMS TYPE - B
AND TEMPORARY ROCK SILT CHECKS TYPE - A AT
DRAINAGE OUTLETS.

-YI-	-YIA-	-YI-
PI Sta 13+18.30 $\Delta = 30' 39" 42.5" (LT)$ $D = 7' 53' 31.1"$ $L = 388.52'$ $T = 199.03'$ $R = 726.00'$ SE = SEE XSC	PI Sta 12+20.62 $\Delta = 1' 30' 46.8" (LT)$ $D = 8' 48' 53.0"$ $L = 130.61'$ $T = 65.53'$ $R = 650.00'$ SE = SEE CROSS-SECTIONS	PI Sta 13+93.38 $\Delta = 16' 40' 03.7" (LT)$ $D = 8' 11' 06.4"$ $L = 203.63'$ $T = 102.54'$ $R = 700.00'$ SE = SEE CROSS-SECTIONS

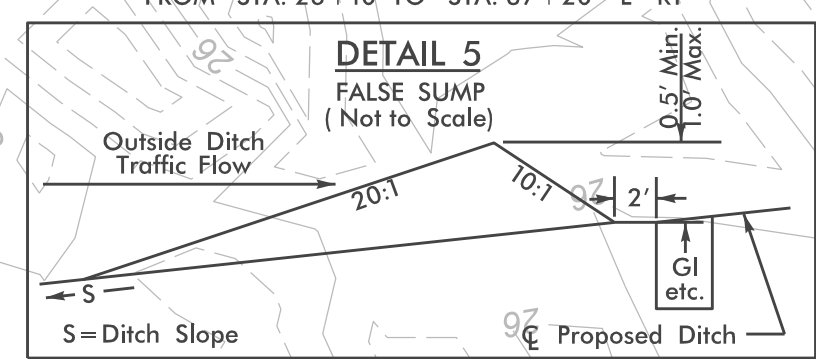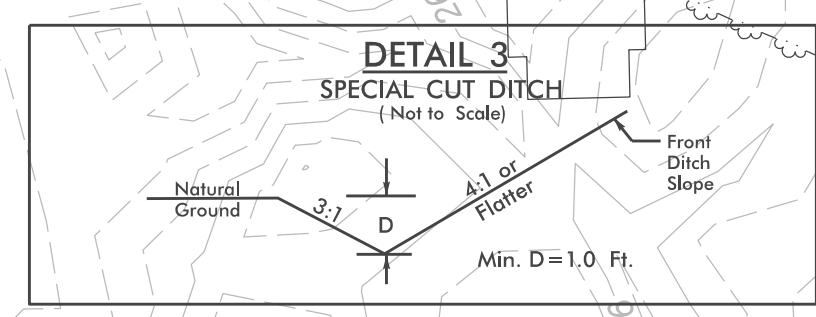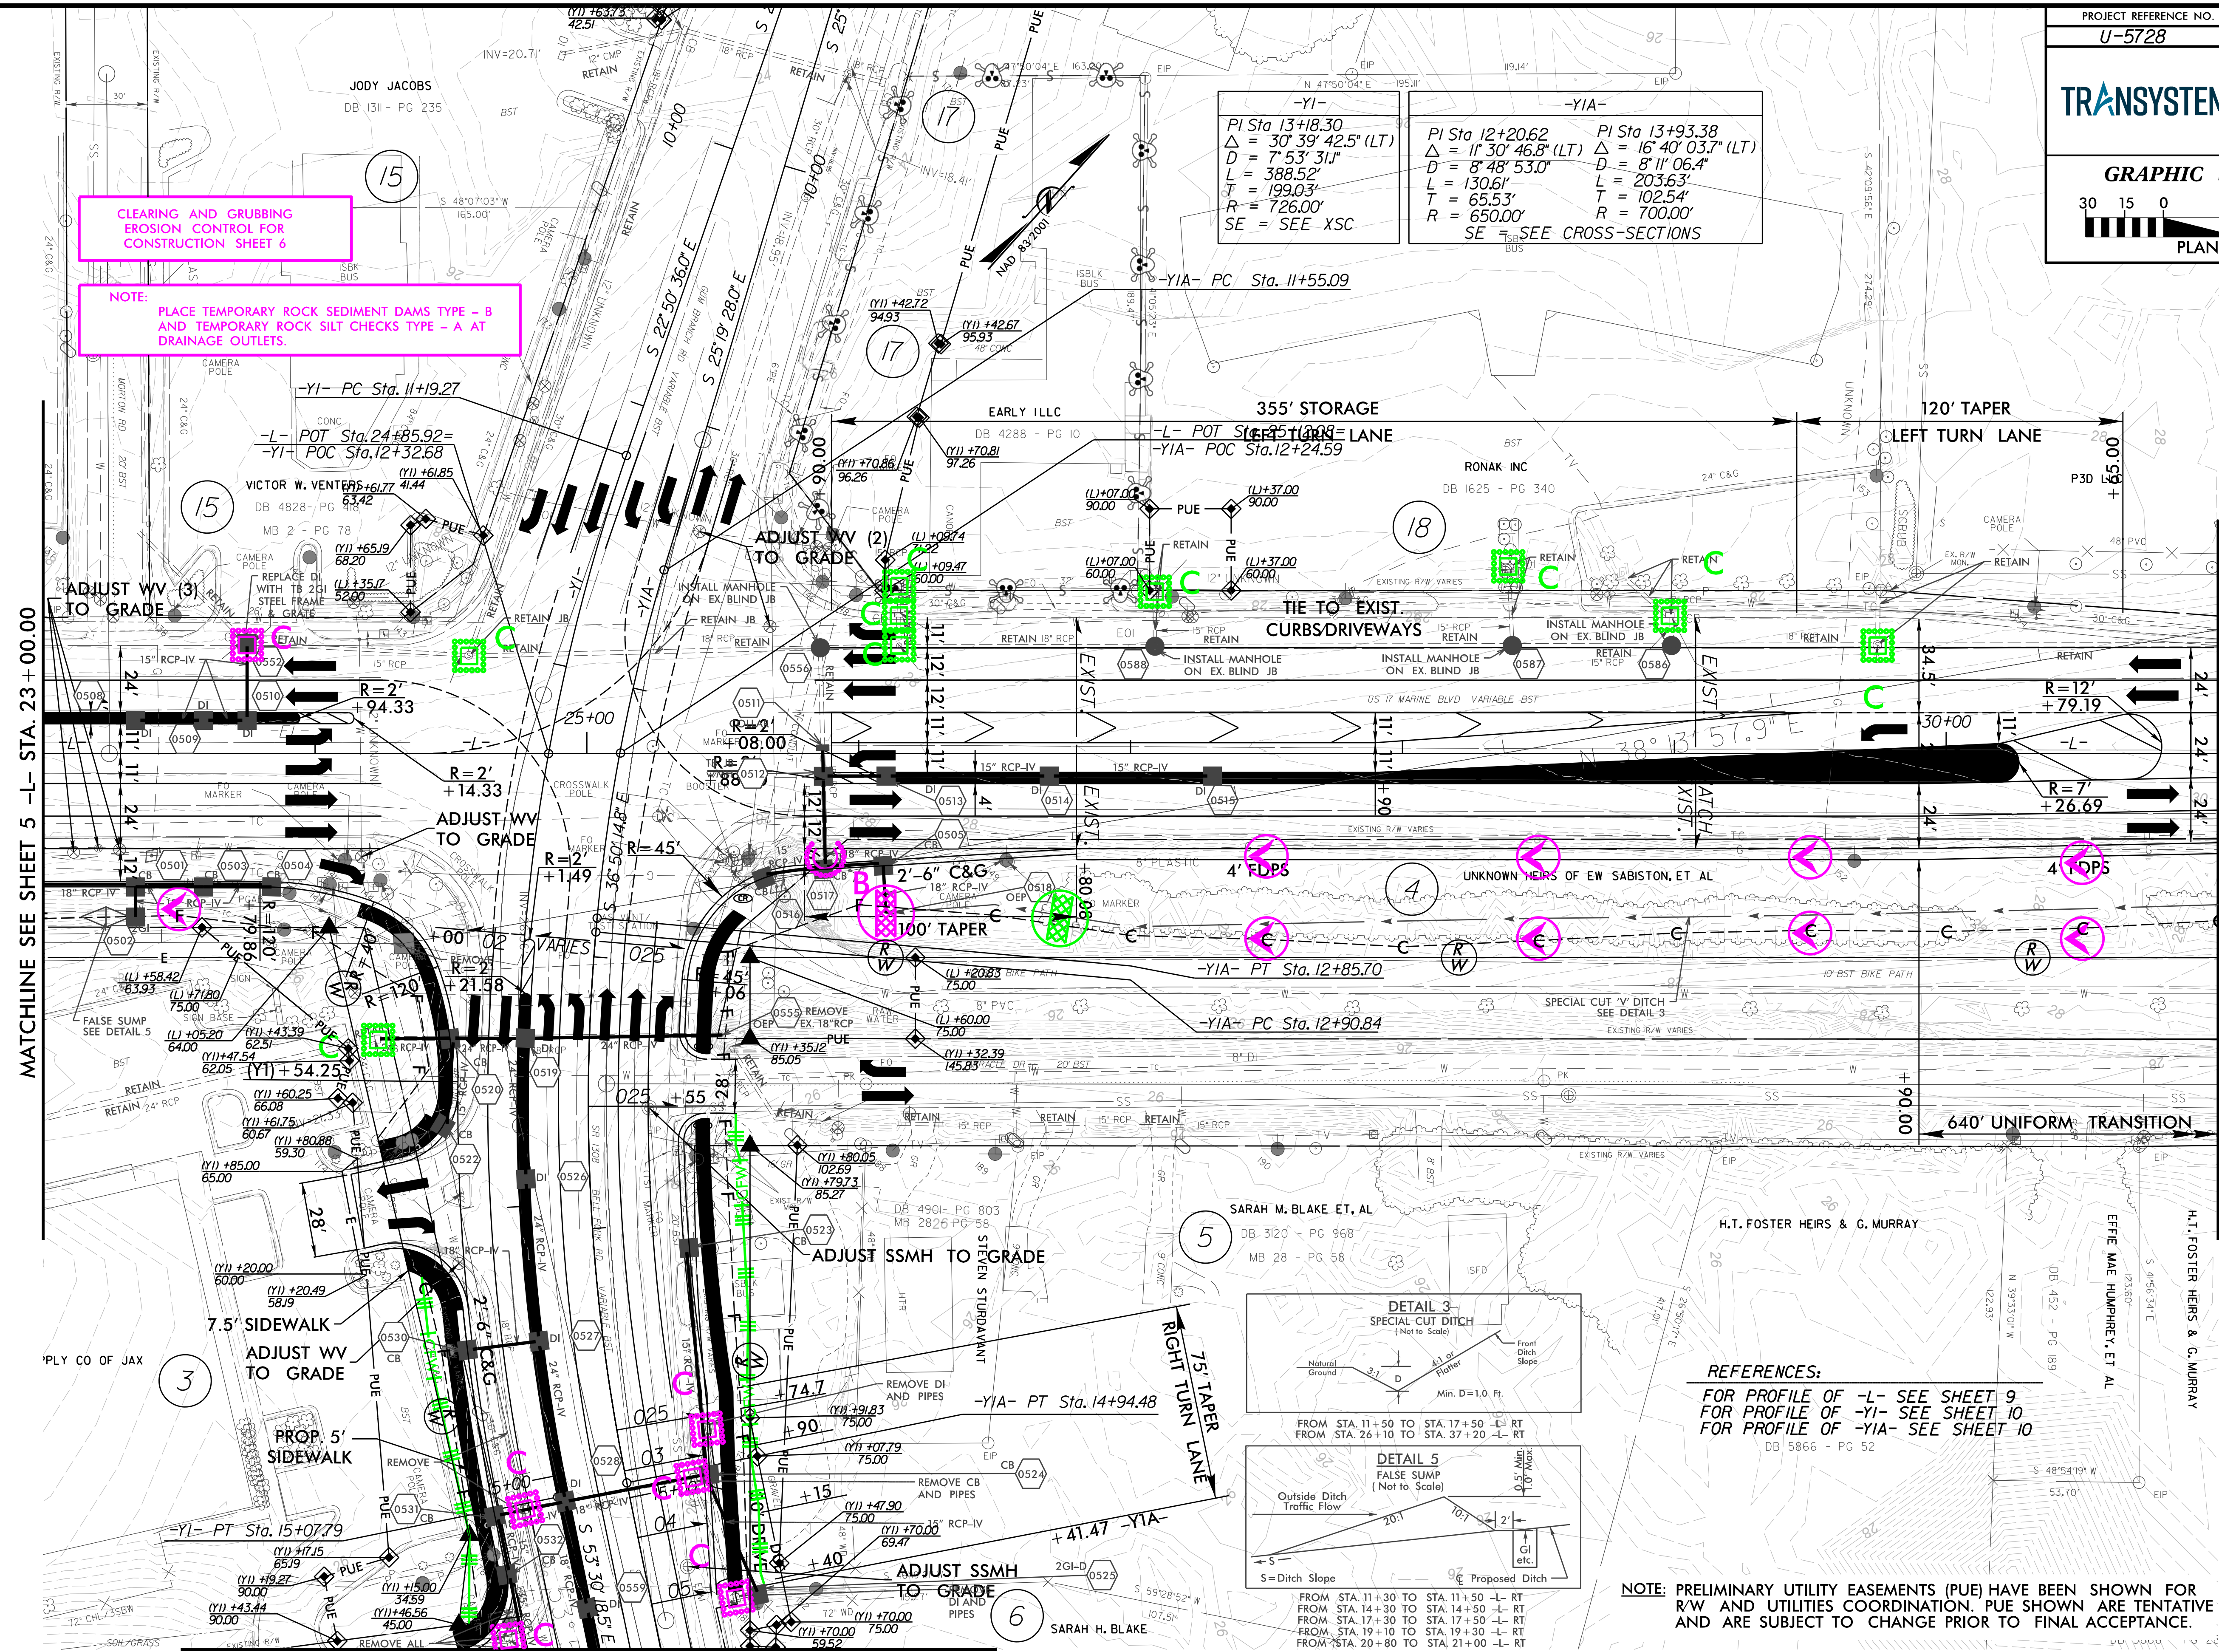

REFERENCES:
FOR PROFILE OF -L- SEE SHEET 9
FOR PROFILE OF -YI- SEE SHEET 10
FOR PROFILE OF -YIA- SEE SHEET 10
DB 5866 - PG 52

NOTE: PRELIMINARY UTILITY EASEMENTS (PUE) HAVE BEEN SHOWN FOR R/W AND UTILITIES COORDINATION. PUE SHOWN ARE TENTATIVE AND ARE SUBJECT TO CHANGE PRIOR TO FINAL ACCEPTANCE.

MATCHLINE SEE SHEET 5 -L- STA. 23+00.00

MATCHLINE SEE SHEET 7 -L- STA. 31+00.00

MATCHLINE SEE SHEET 8 -YI- STA. 15+65.00