


STATE	STATE PROJECT REFERENCE NO.	SHEET NO.	TOTAL SHEETS
N.C.	HN-0033	EC-1	
STATE PROJ. NO.	F.A. PROJ. NO.	DESCRIPTION	
51515.1.1	5151501	PE	

TIP PROJECT: HN-0033

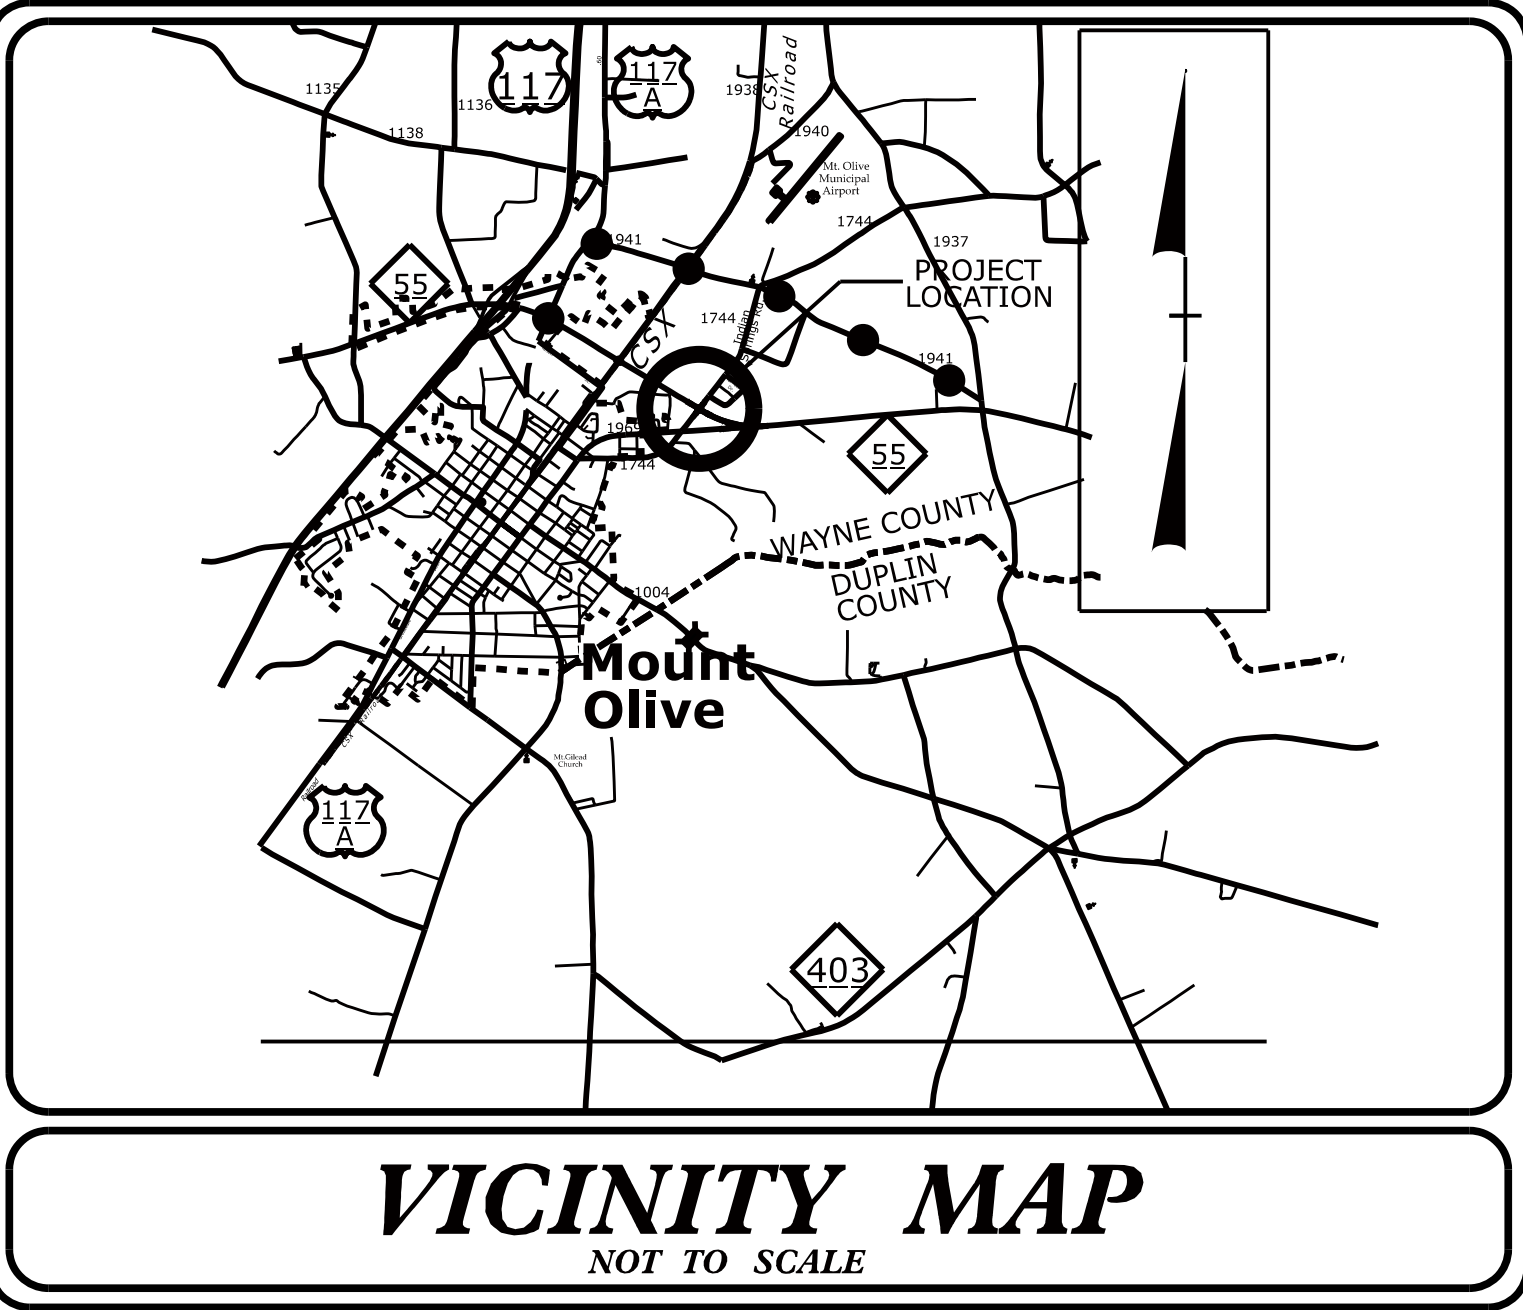


STATE OF NORTH CAROLINA
DIVISION OF HIGHWAYS

WAYNE COUNTY
PLAN FOR PROPOSED
HIGHWAY EROSION CONTROL


LOCATION: NC 55 AND SR 1744 (OLD SEVEN SPRINGS ROAD
/INDIAN SPRINGS ROAD) INTERSECTION IN MOUNT OLIVE
CONSTRUCT ROUNDABOUT.

TYPE OF WORK: GRADING, DRAINAGE, PAVING

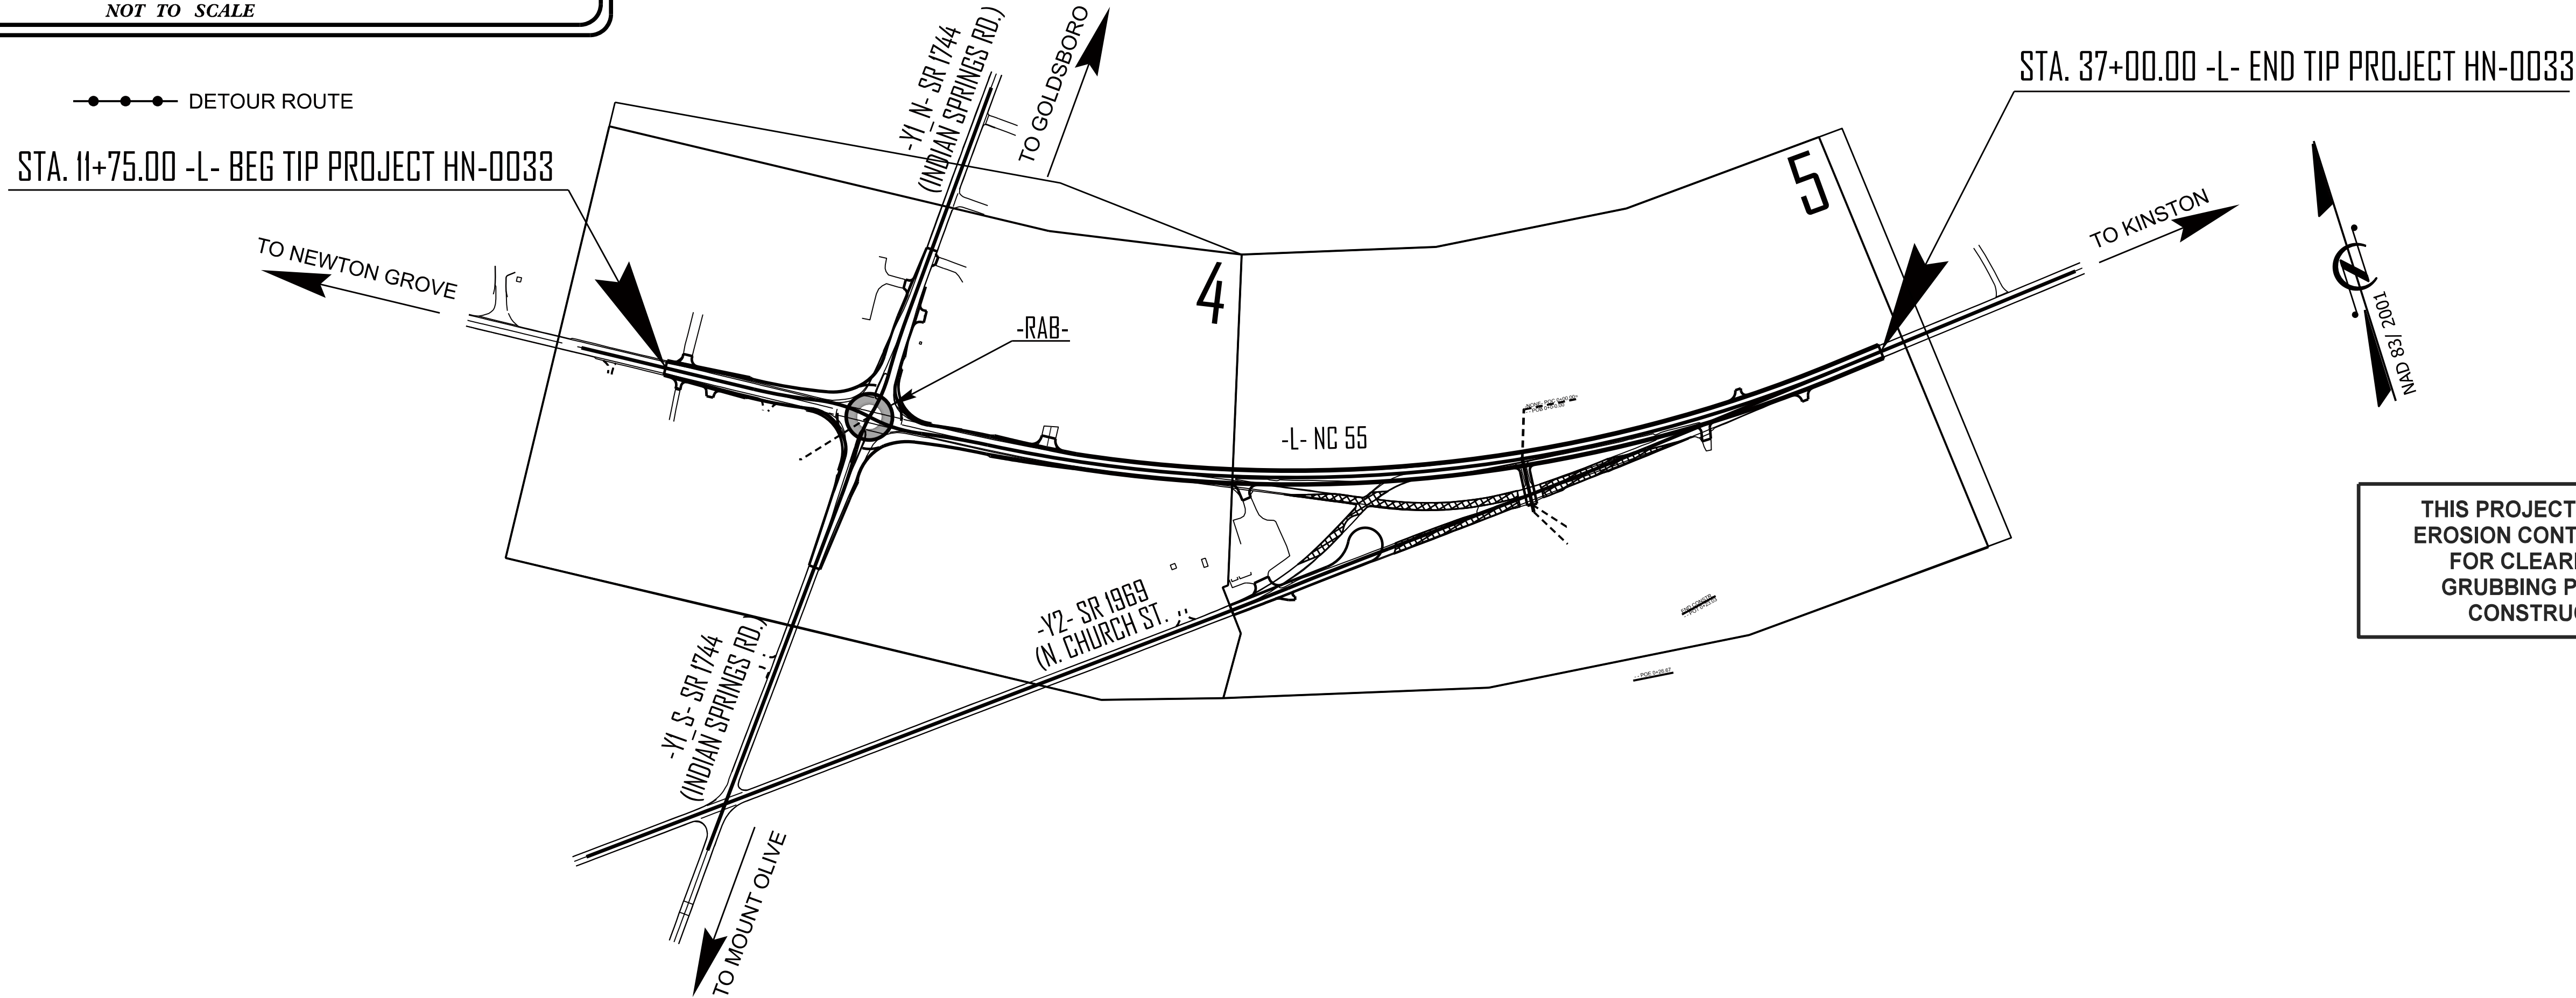


THIS PROJECT CONTAINS
EROSION CONTROL PLANS
FOR CLEARING AND
GRUBBING PHASE OF
CONSTRUCTION.

GRAPHIC SCALE

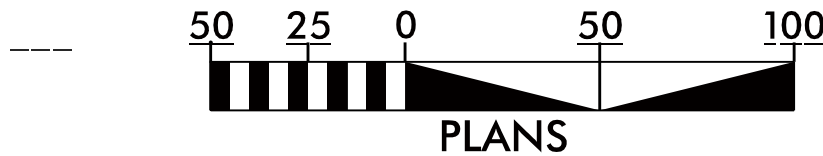

THESE EROSION AND SEDIMENT CONTROL PLANS COMPLY
WITH THE REGULATIONS SET FORTH BY THE
NCG-010000 GENERAL STORMWATER CONSTRUCTION PERMIT
ISSUED BY THE NORTH CAROLINA DEPARTMENT OF
ENVIRONMENTAL QUALITY DIVISION OF ENERGY,
MINERAL, AND LAND RESOURCES.

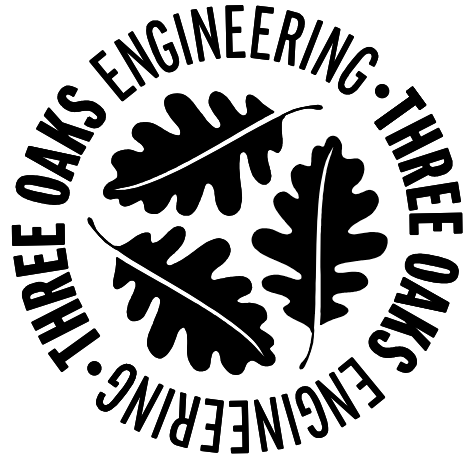

Prepared In the Office of:
THREE OAKS ENGINEERING
324 BLACKWELL STREET, SUITE 1200
DURHAM, NC 27701

Designed by:
EMILY WIEBE 4795
NAME LEVEL III CERTIFICATION NO.

Roadway Standard Drawings

The "Roadway Standard Drawings"- Roadway Design Unit - N. C.
Department of Transportation - Raleigh, N. C., dated January 2024
and the latest revision thereto are applicable to this project and by
reference hereby are considered a part of these plans.