


TIP PROJECT: HN-0033

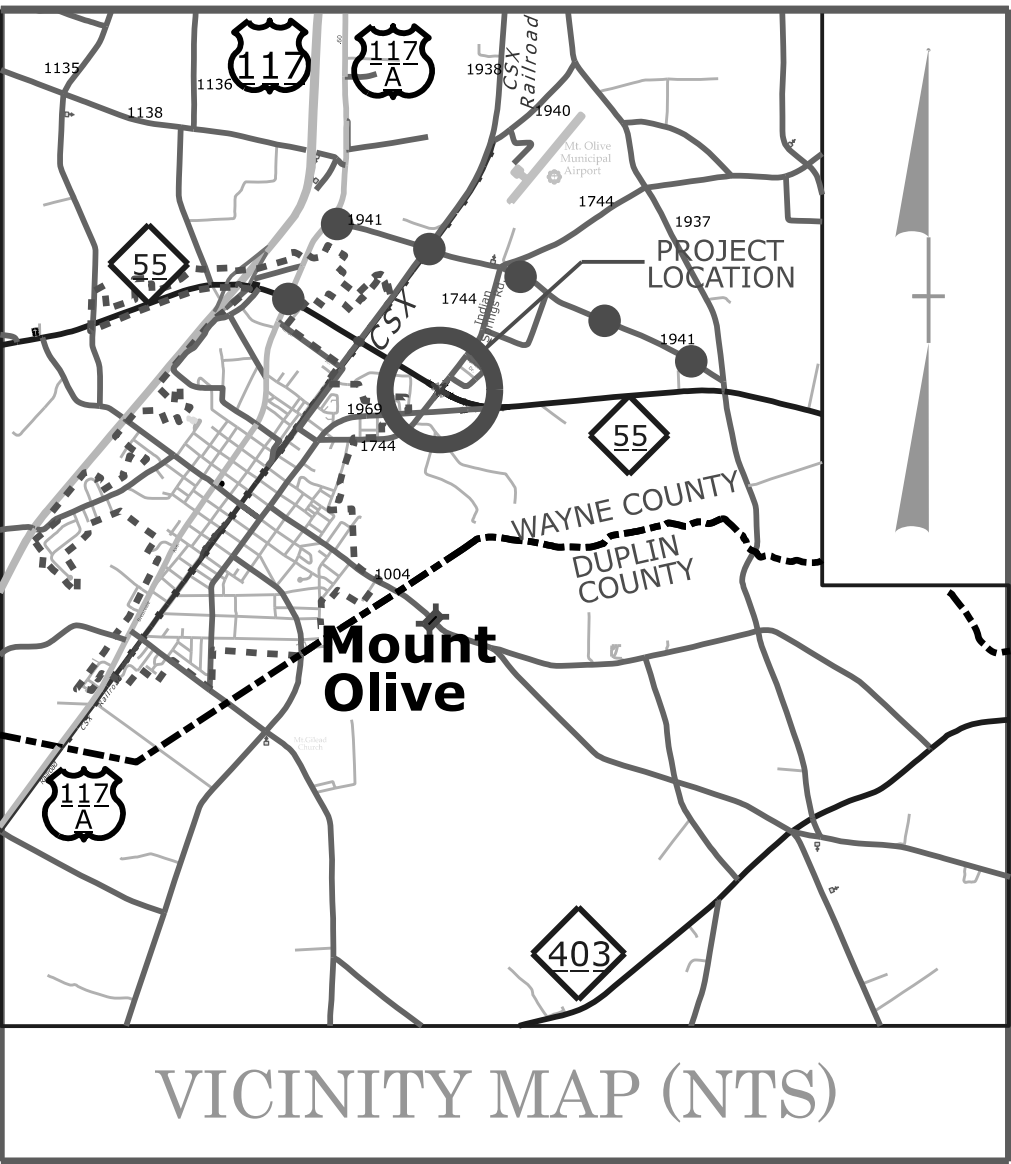



STATE OF NORTH CAROLINA
DIVISION OF HIGHWAYS

UTILITY CONSTRUCTION PLANS
WAYNE COUNTY


LOCATION: *NC 55 AND SR 1744 (OLD SEVEN SPRINGS ROAD
/INDIAN SPRINGS ROAD) INTERSECTION IN MOUNT OLIVE
CONSTRUCT ROUNDABOUT.*

TYPE OF WORK: *GRADING, DRAINAGE, PAVING*

T.I.P. NO.	SHEET NO.
HN-0033	UC-1

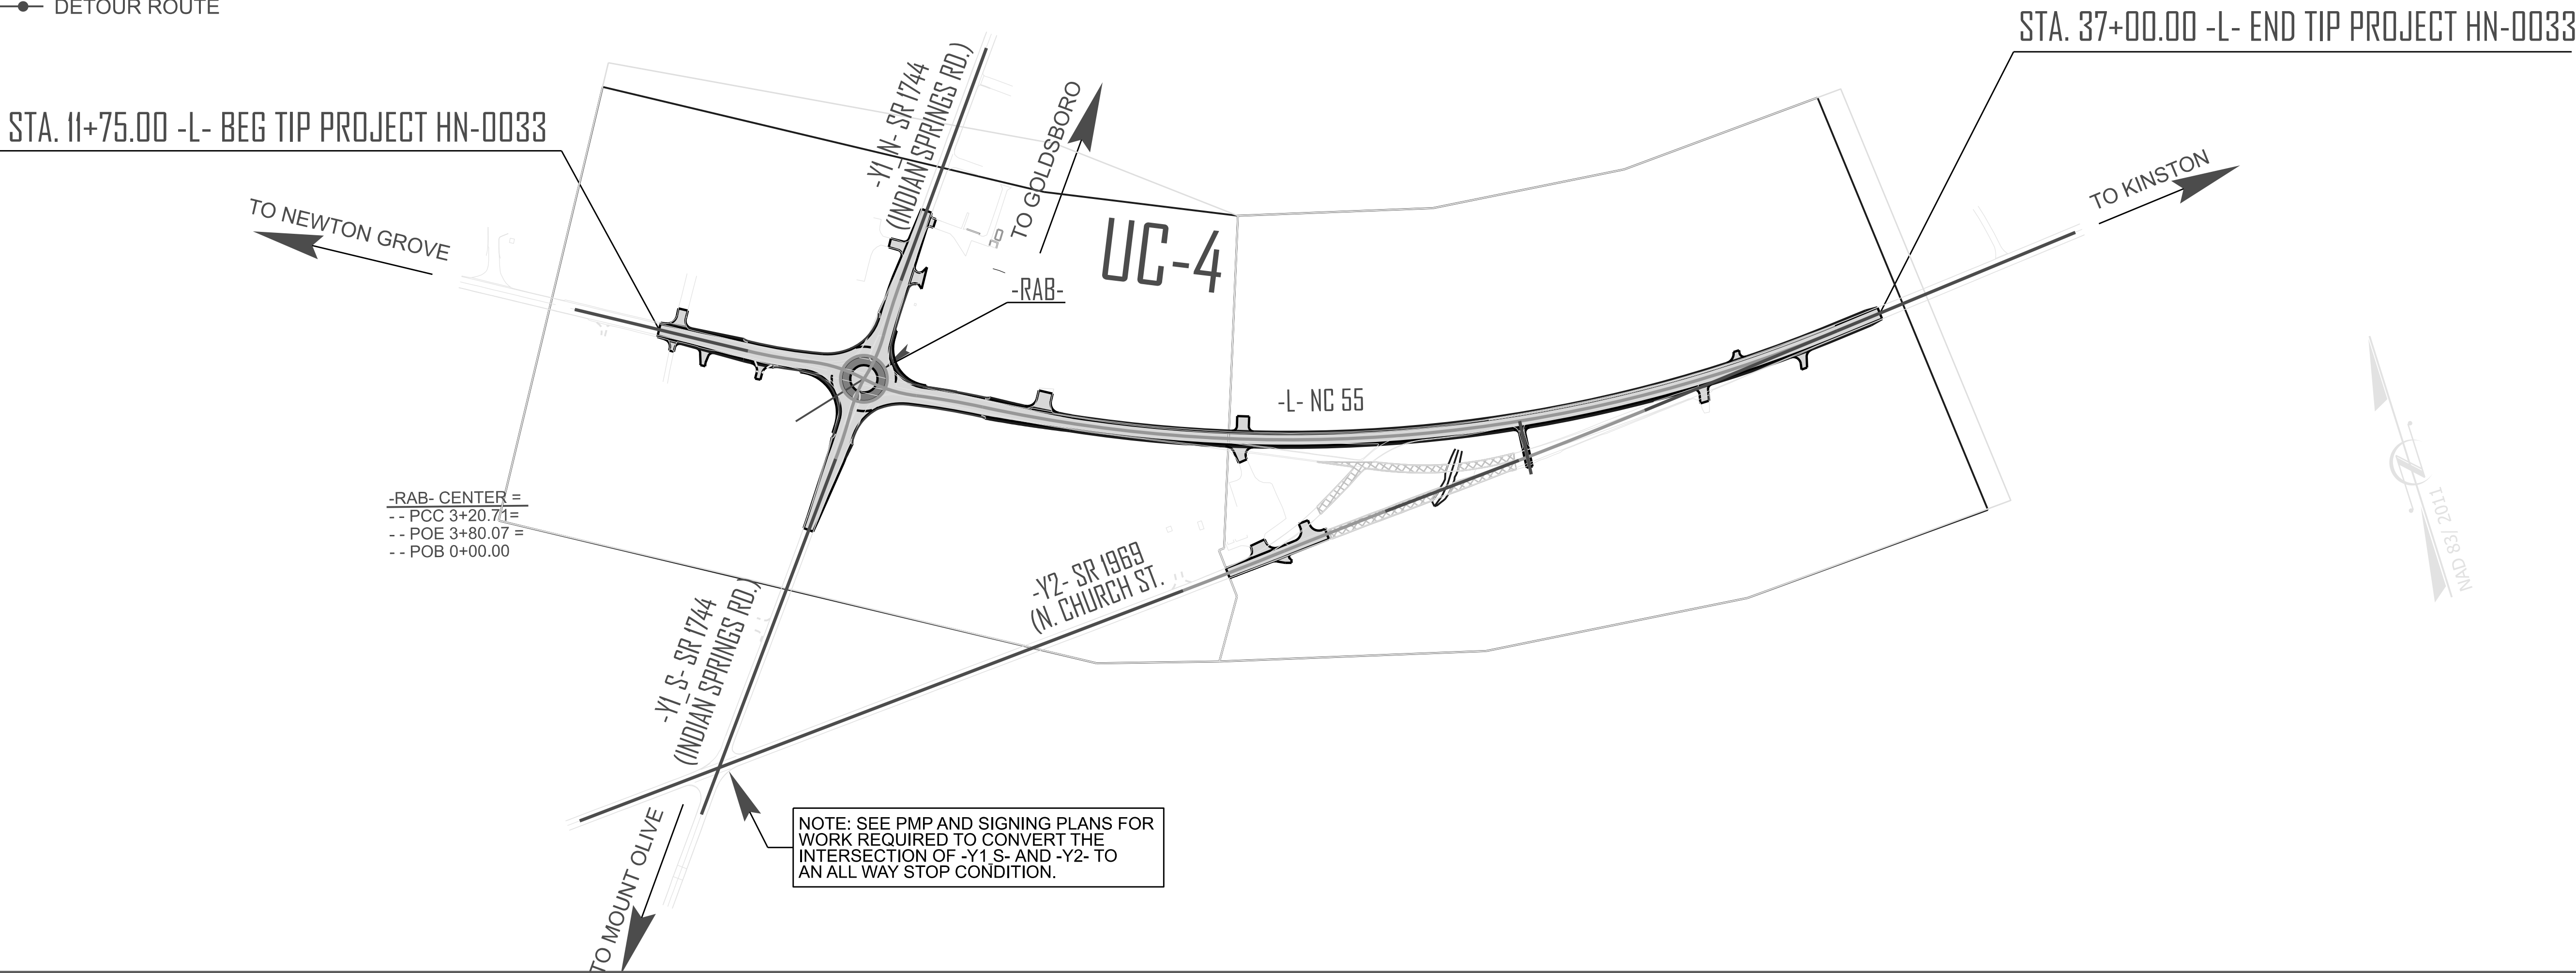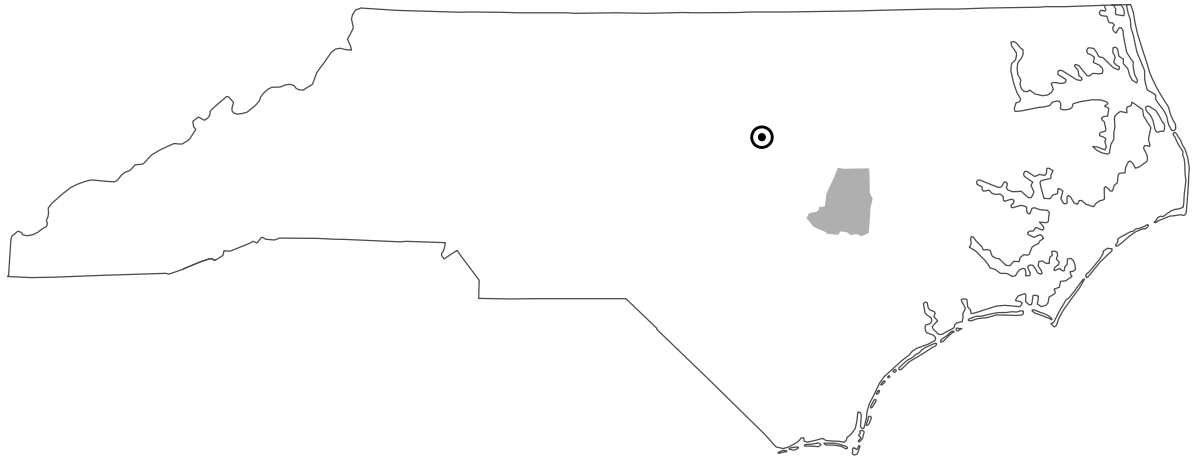

GRAPHIC SCALES

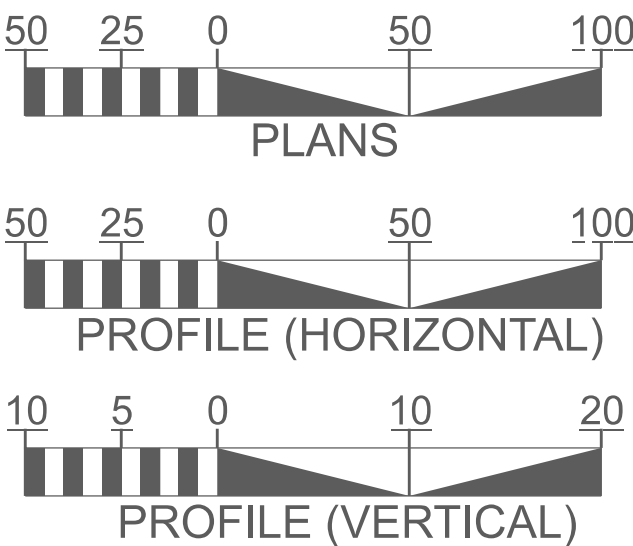


INDEX OF SHEETS

SHEET NO.:	DESCRIPTION
UC-1	TITLE SHEET
UC-2	UTILITY SYMBOLOLOGY
UC-3	UTILITY NOTES
UC-3A	UTILITY DETAILS
UC-3B	UTILITY DETAILS
UC-4	SITE UTILITY PLAN AND PROFILE


WATER OWNERS ON
PROJECT

(A) WATER - TOWN OF MT. OLIVE

SEAL

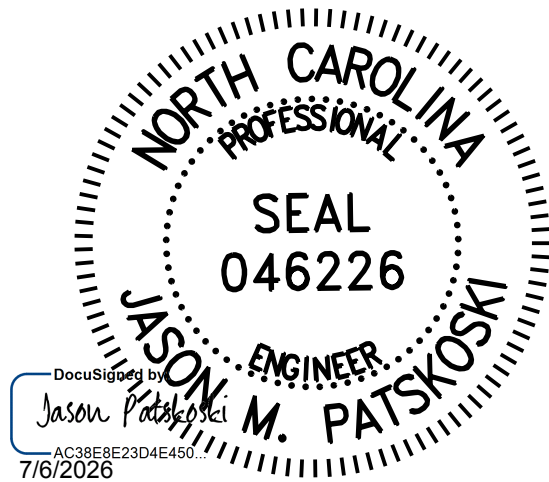

PREPARED IN THE OFFICE OF

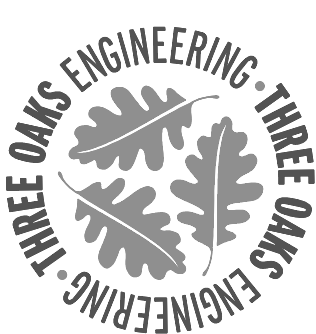

NC Firm License No: F-1334
324 Blackwell Street
Suite 1200
Durham, NC 27701
919.732.1300

JASON PATSKOSKI, PE UTILITY ENGINEER
EMILY WIEBE, EIT UTILITY DESIGN ENGINEER



DIVISION OF HIGHWAYS
DIVISION 4
509 WARD BLVD
WILSON, NC 27895
PHONE: (252) 640-6400
FAX: (252) 234-6174

MARK CLARKE, PE DIVISION ENGINEER
JAKE GREEN DIVISION PROJECT ENGINEER
LONNY SLEEPER DIVISION UTILITIES ENGINEER
JIMMY G. SHARPE DIVISION UTILITIES COORDINATOR