


TIP PROJECT: B-4676A

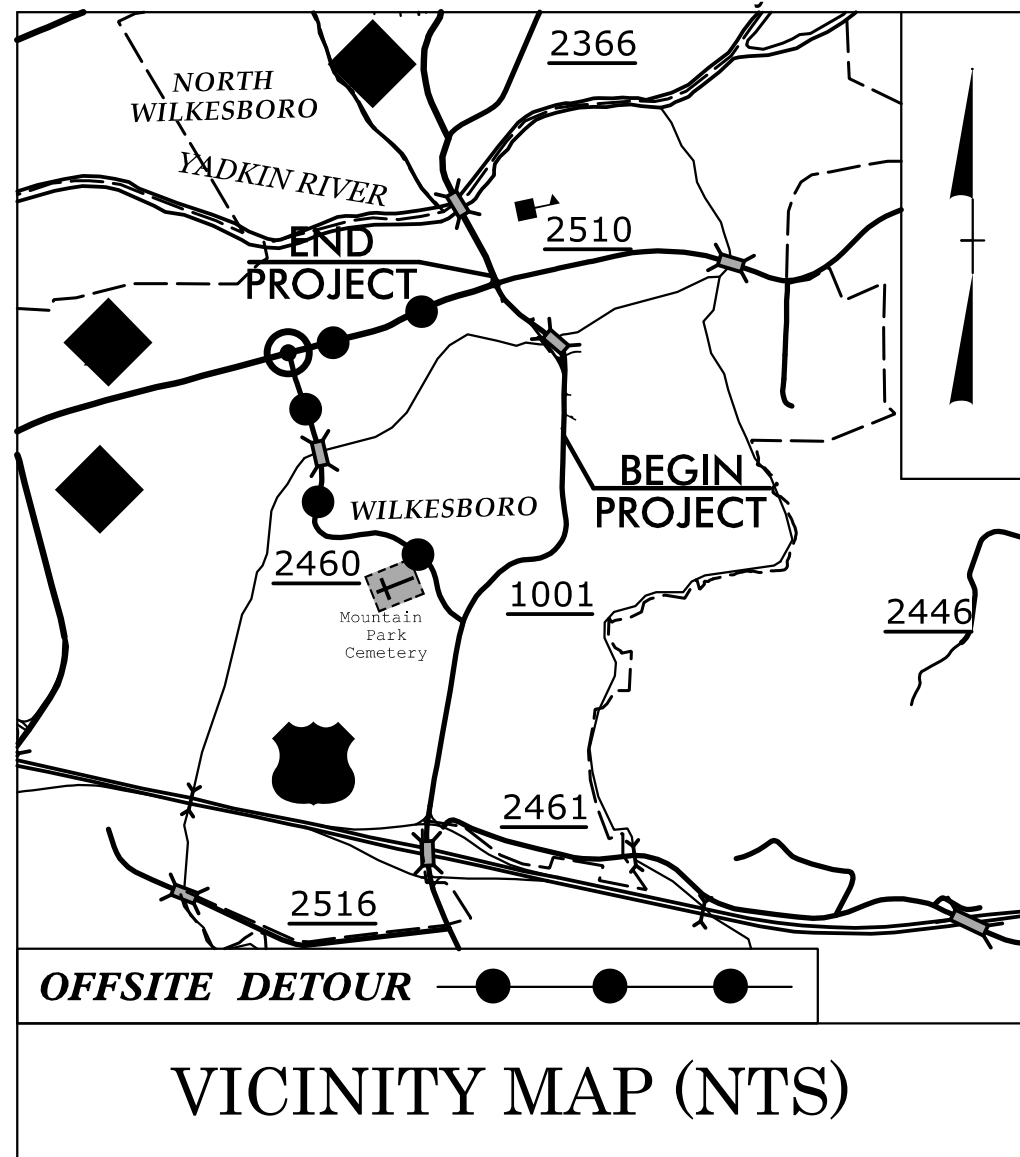

STATE OF NORTH CAROLINA
DIVISION OF HIGHWAYS



PLAN FOR PROPOSED
HIGHWAY EROSION CONTROL

WILKES COUNTY

LOCATION: BRIDGE #960029 OVER CUB CREEK ON SR 1001 (OAKWOODS RD)

TYPE OF WORK: GRADING, DRAINAGE, PAVING, SIGNALS, AND STRUCTURE

STATE	STATE PROJECT REFERENCE NO.	SHEET NO.	TOTAL SHEETS
N.C.	B-4676A	EC-1	
STATE PROJ. NO.	F.A. PROJ. NO.	DESCRIPTION	
33831.1.2	3383101	PE	
33831.2.4	3383101	ROW	
33831.2.5	3383101	UTILITIES	
33831.3.3	3383101	CONSTRUCTION	

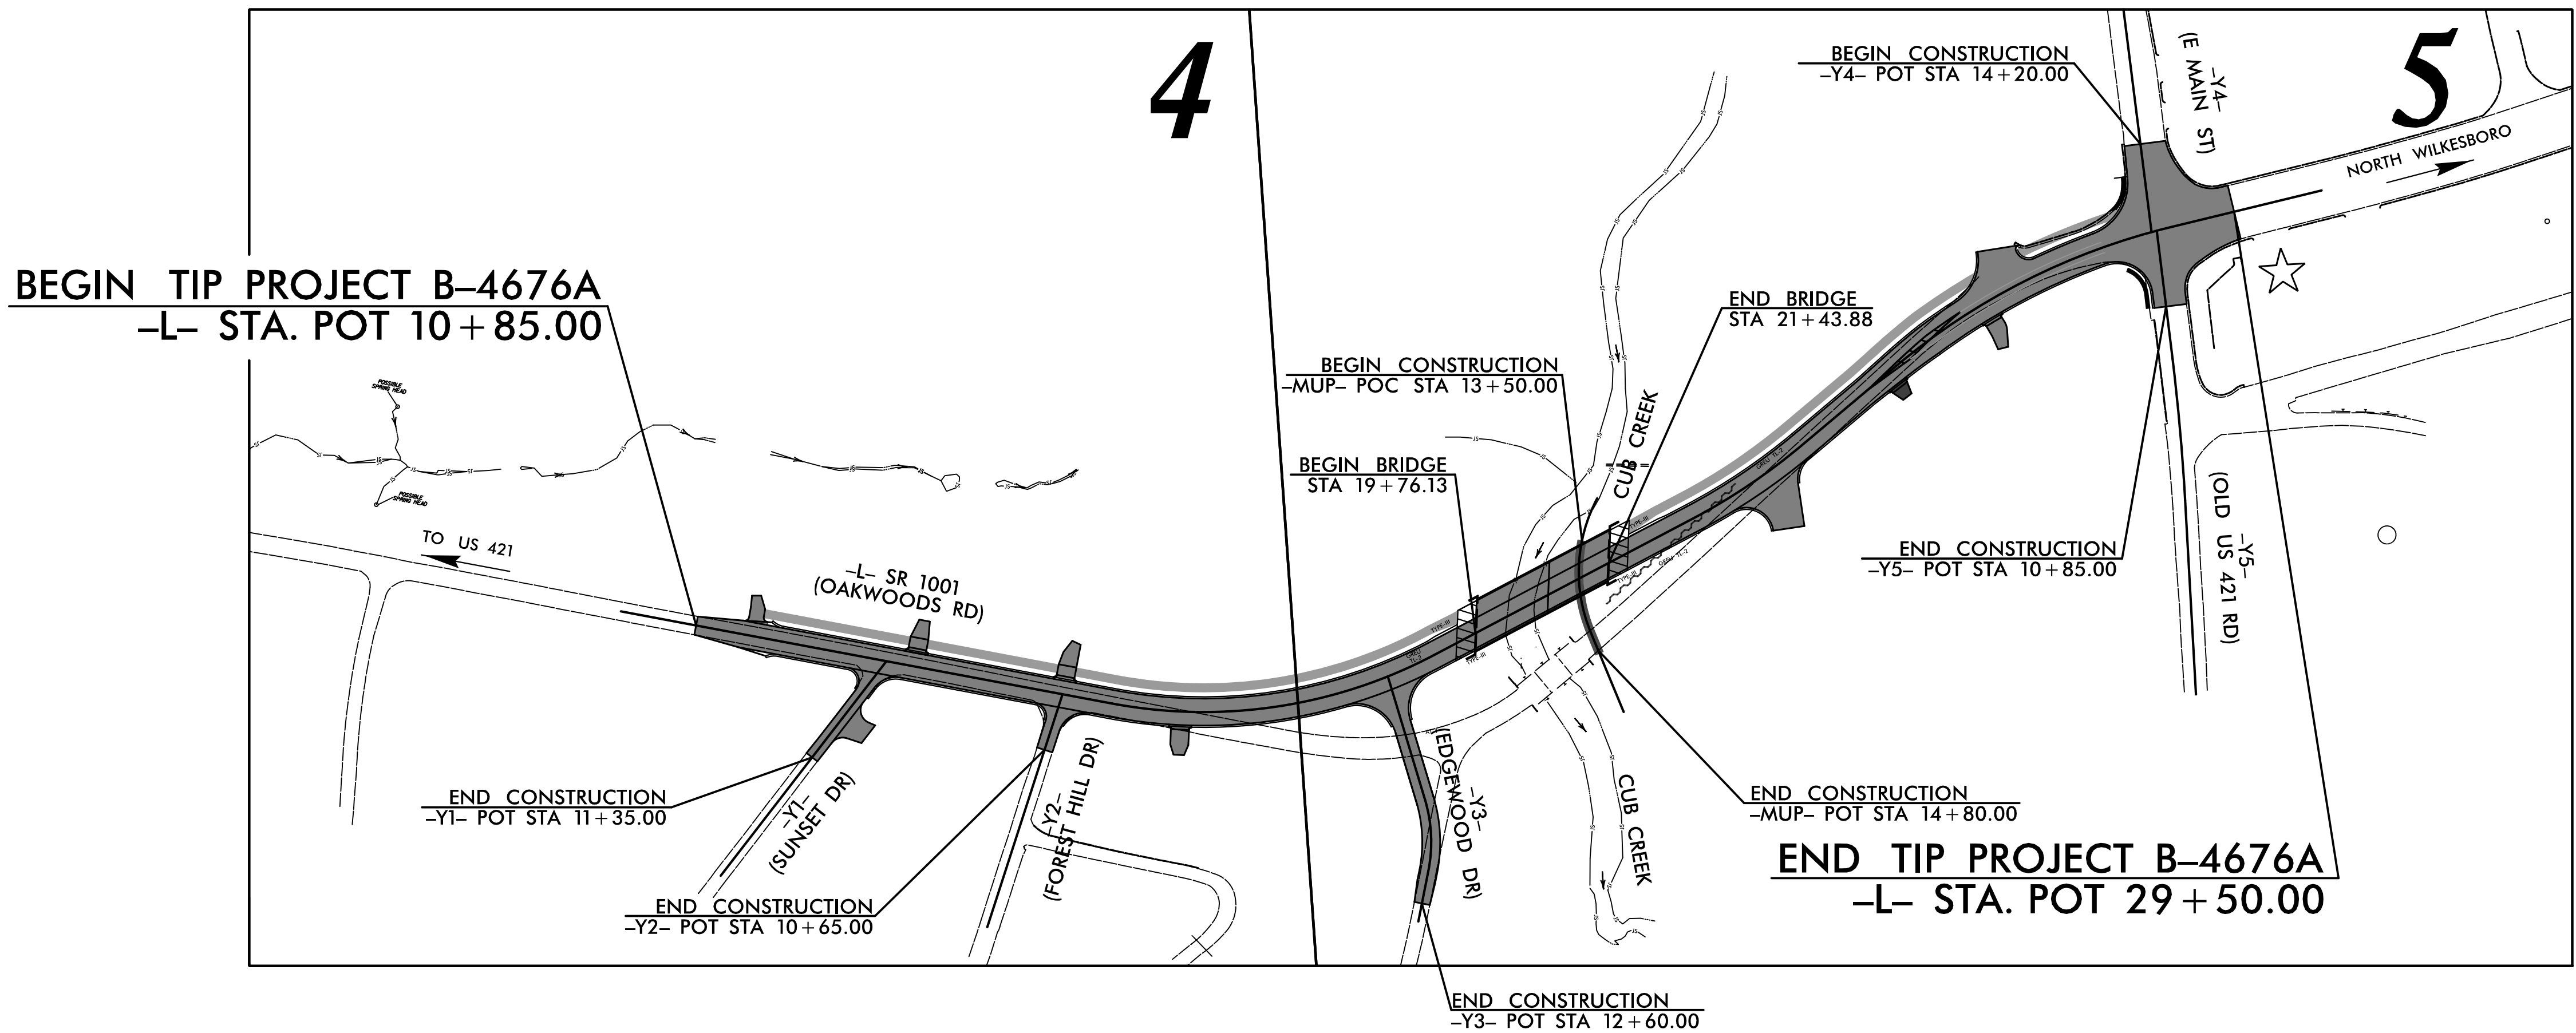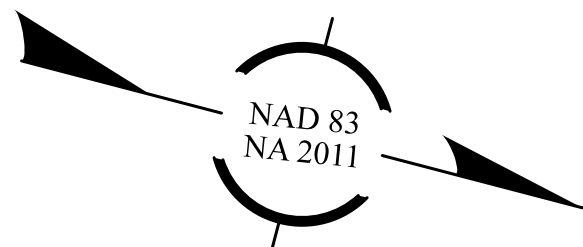

THIS PROJECT CONTAINS
EROSION CONTROL PLANS
FOR CLEARING AND
GRUBBING PHASE OF
CONSTRUCTION.

GRAPHIC SCALE



THESE EROSION AND SEDIMENT CONTROL PLANS COMPLY
WITH THE REGULATIONS SET FORTH BY THE
NCG-010000 GENERAL STORMWATER CONSTRUCTION PERMIT
ISSUED BY THE NORTH CAROLINA DEPARTMENT OF
ENVIRONMENTAL QUALITY DIVISION OF ENERGY,
MINERAL, AND LAND RESOURCES.

HNTB

HNTB

Prepared in the Office of:
HNTB NORTH CAROLINA, P.C.
4000 Center at North Hills St.,
Suite 500
Raleigh, North Carolina 27609
NC License No: C-1554

Designed by:

NATALIE CHAN, P.E.
NAME

3444

LEVEL III CERTIFICATION NO.

Roadway Standard Drawings

The "Roadway Standard Drawings"- Roadway Design Unit - N. C.
Department of Transportation - Raleigh, N. C., dated January 2024
and the latest revision thereto are applicable to this project and by
reference hereby are considered a part of these plans.