


STATE	STATE PROJECT REFERENCE NO.	SHEET NO.	TOTAL SHEETS
N.C.	I-2513AC	EC-1	46
STATE PROJ. NO.	F.A. PROJ. NO.	DESCRIPTION	
34165.1.13		P.E.	
34165.2.18		R /W	
34165.2.19		UTIL.	
34165.3.8		CONST.	

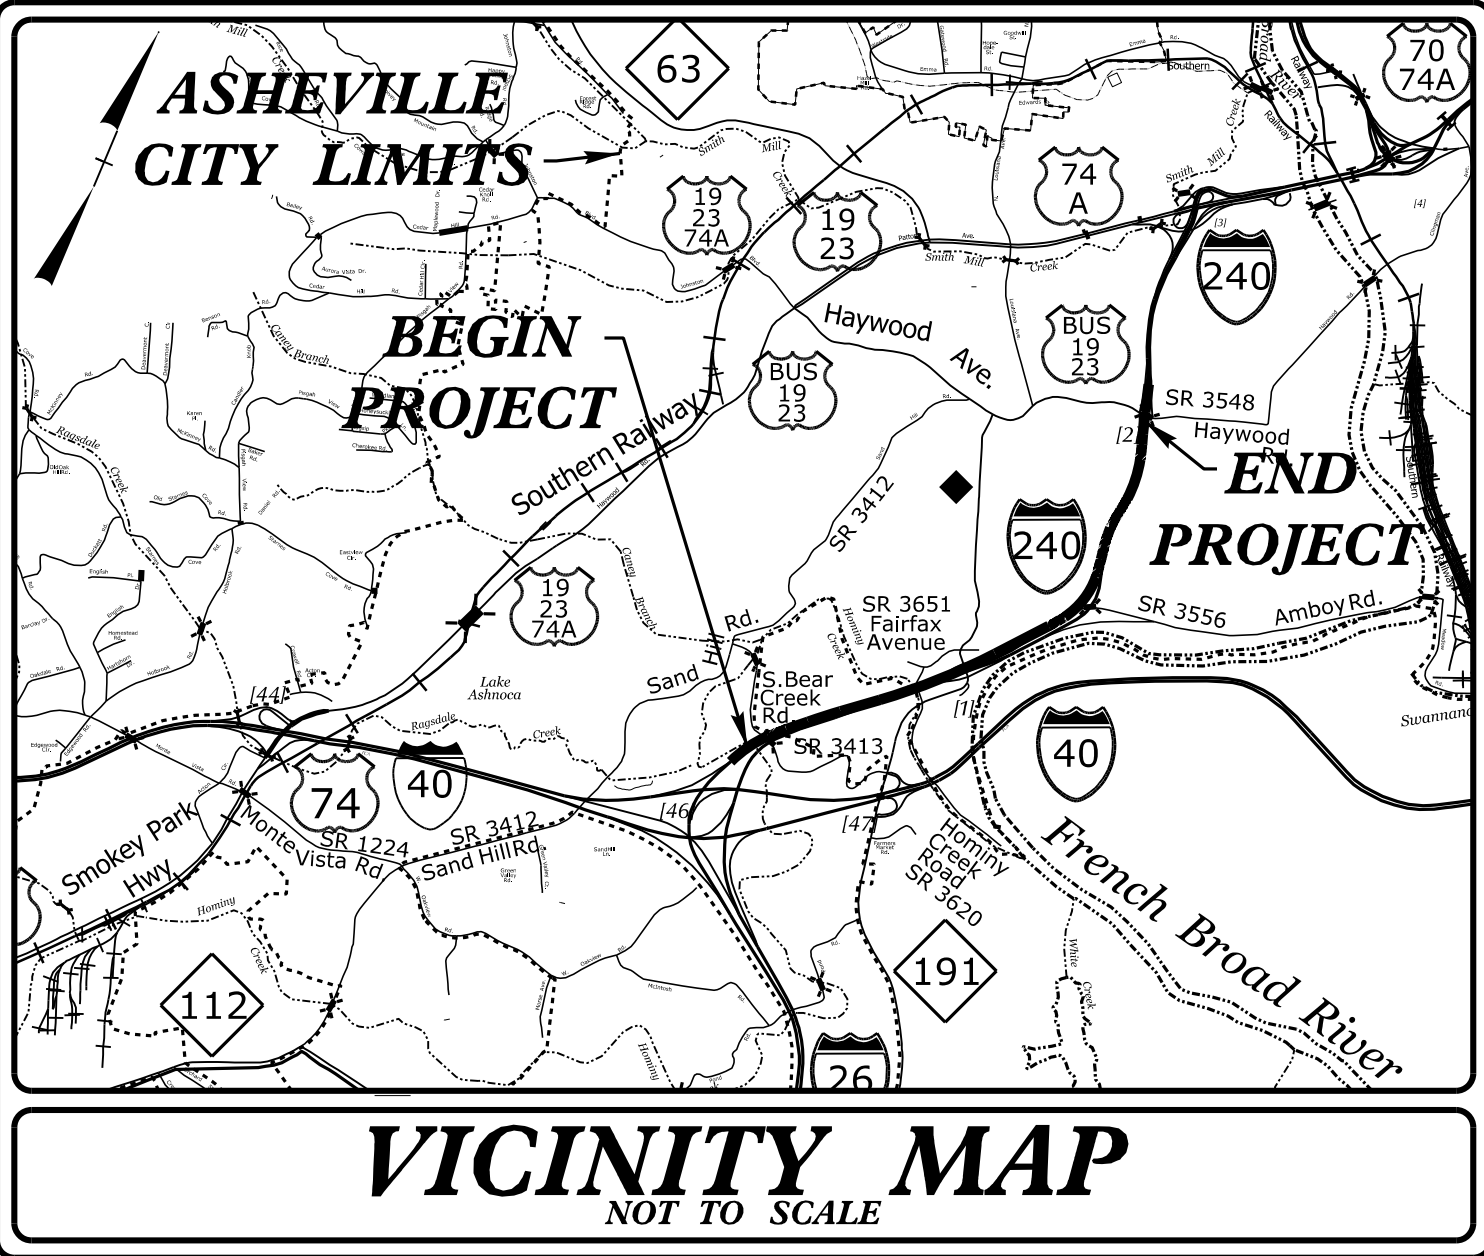


STATE OF NORTH CAROLINA
DIVISION OF HIGHWAYS

PLAN FOR PROPOSED
HIGHWAY EROSION CONTROL

BUNCOMBE COUNTY


LOCATION: I-26/I-40/I-240 INTERCHANGE TO SR 3548 (HAYWOOD RD)

TYPE OF WORK: GRADING, DRAINAGE, PAVING, STRUCTURES,
RETAINING WALLS, SOUND WALLS, SIGNALS,
AND SIGNING

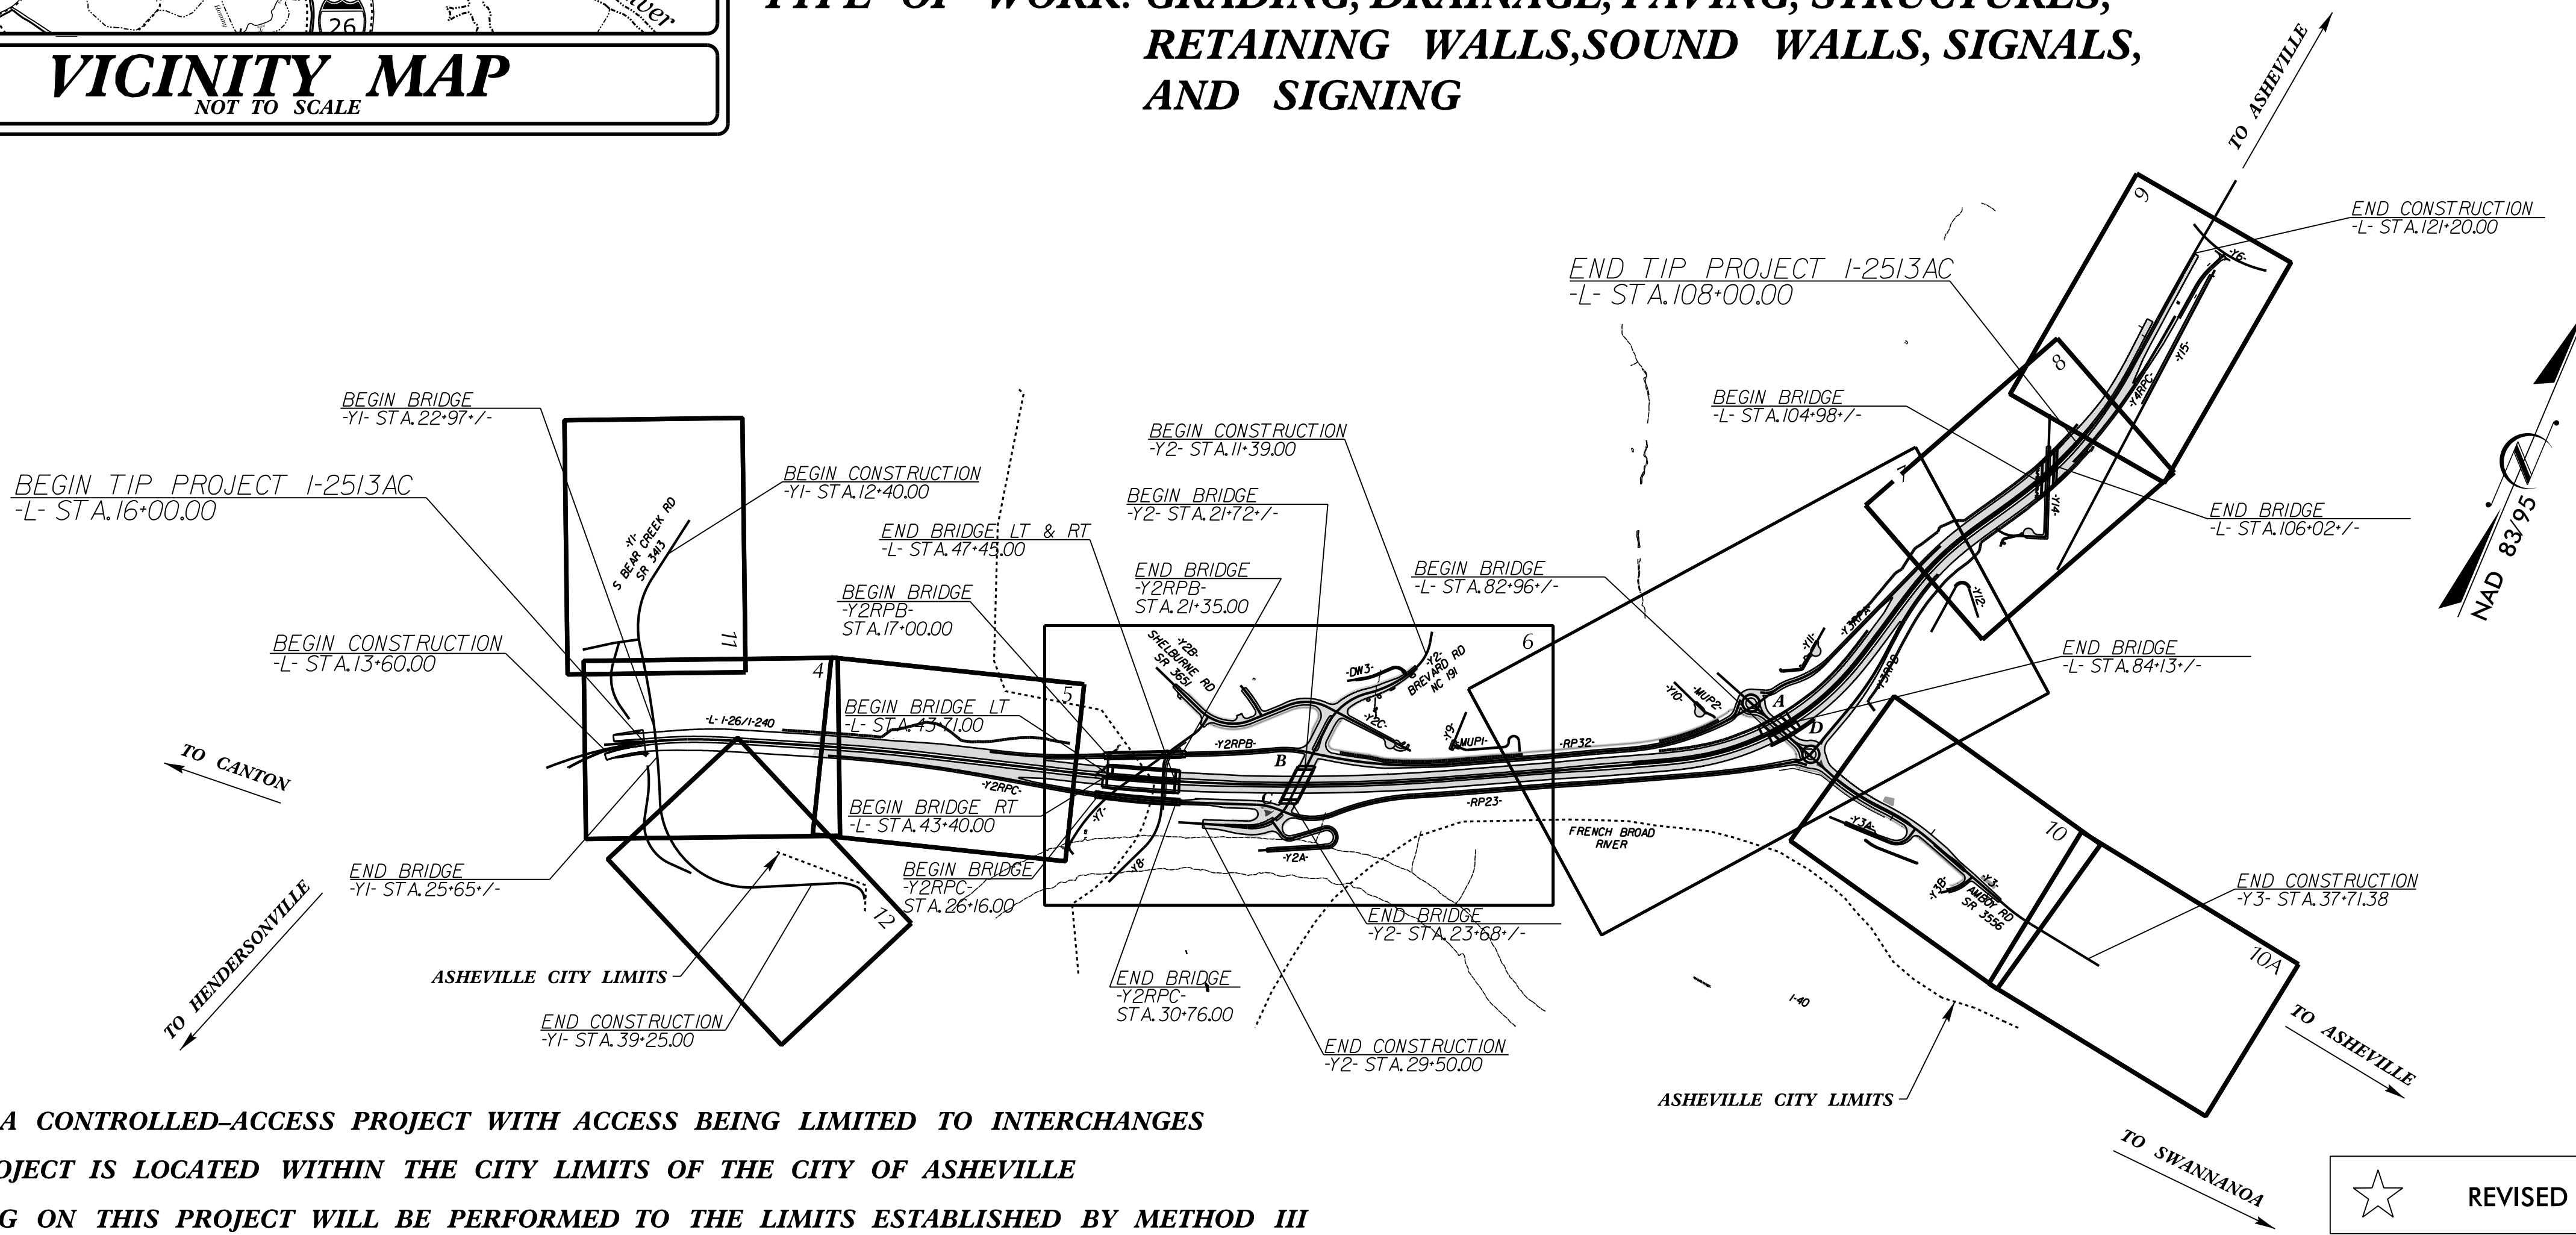

THIS PROJECT CONTAINS
EROSION CONTROL PLANS
FOR CLEARING AND
GRUBBING PHASE OF
CONSTRUCTION.

THIS IS A CONTROLLED-ACCESS PROJECT WITH ACCESS BEING LIMITED TO INTERCHANGES
THIS PROJECT IS LOCATED WITHIN THE CITY LIMITS OF THE CITY OF ASHEVILLE
CLEARING ON THIS PROJECT WILL BE PERFORMED TO THE LIMITS ESTABLISHED BY METHOD III

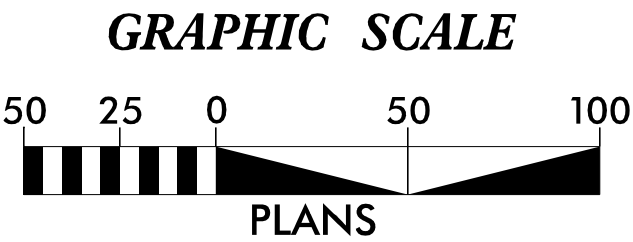

THESE EROSION AND SEDIMENT CONTROL PLANS COMPLY
WITH THE REGULATIONS SET FORTH BY THE
NCG-010000 GENERAL STORMWATER CONSTRUCTION PERMIT
ISSUED BY THE NORTH CAROLINA DEPARTMENT OF
ENVIRONMENTAL QUALITY DIVISION OF ENERGY,
MINERAL, AND LAND RESOURCES.

Prepared in the Office of:
NVS
8514 McAlpine Park Drive, Suite 135
Charlotte, NC 28211
NC License #F-1333

Designed by:
WILL J. WEATHERSBEE 3161
NAME LEVEL III CERTIFICATION NO.

Roadway Standard Drawings

The "Roadway Standard Drawings"- Roadway Design Unit -
N. C. Department of Transportation - Raleigh, N. C., dated
January 2024 and the latest revision thereto are applicable
to this project and by reference hereby are considered a part
of these plans.