


8/17/99

6/19/2026
R:\Environmental\Design\AC_PSH\I-25\I3AC-EC-PSH.10.dgn
David Rucker

REVISIONS

MATCHLINE -Y3- STA 20+00 - SEE SHEET 7

 

PAVEMENT REMOVAL




REVISED SIGNAL

PROJECT REFERENCE NO.	SHEET NO.
I-25/I3AC	EC-10/CONST.10
RW SHEET NO.	

NV5

NV5 ENGINEERS & CONSULTANTS, INC.
8514 McALPINE PARK DR, STE 135
CHARLOTTE, NC 28211
P: 704.537.7300
www.NV5.com
NC License # F-1333

CLEARING AND GRUBBING
EROSION CONTROL FOR
CONSTRUCTION SHEET 10

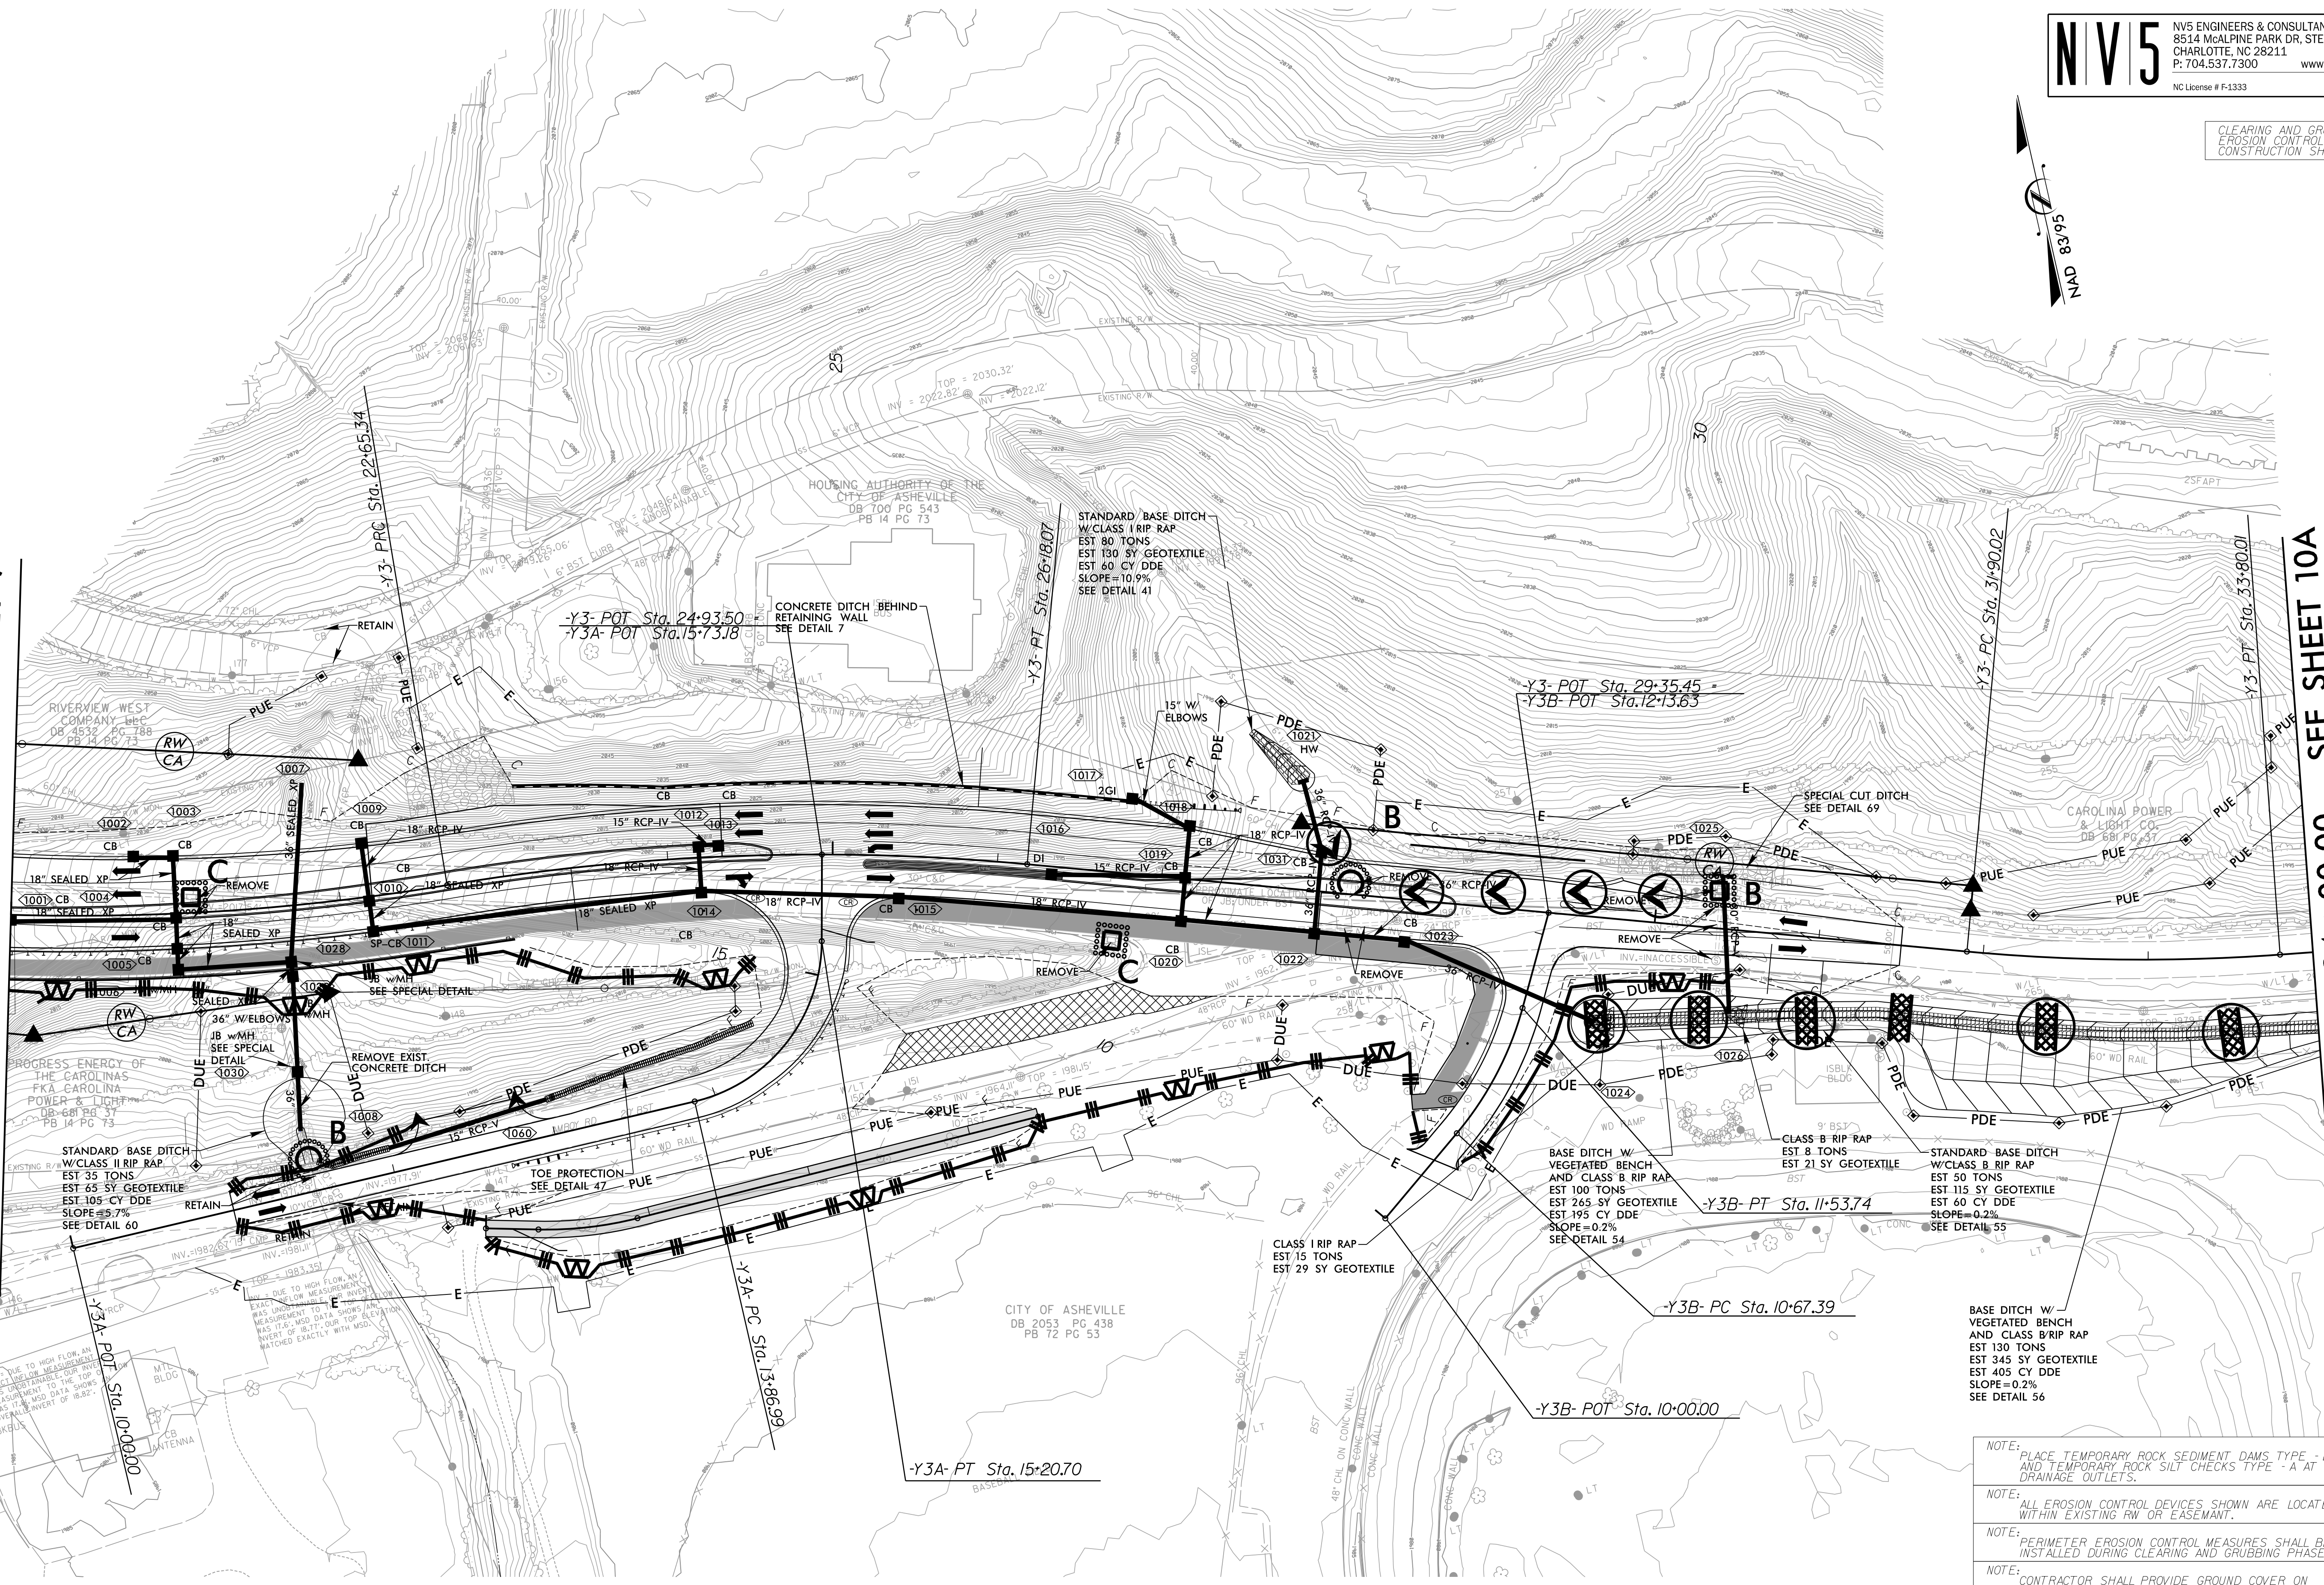

- NOTE: PLACE TEMPORARY ROCK SEDIMENT DAMS TYPE - B AND TEMPORARY ROCK SILT CHECKS TYPE - A AT DRAINAGE OUTLETS.
- NOTE: ALL EROSION CONTROL DEVICES SHOWN ARE LOCATED WITHIN EXISTING RW OR EASEMENT.
- NOTE: PERIMETER EROSION CONTROL MEASURES SHALL BE INSTALLED DURING CLEARING AND GRUBBING PHASE.
- NOTE: CONTRACTOR SHALL PROVIDE GROUND COVER ON EXPOSED SLOPES IN ACCORDANCE WITH THE "SOIL STABILIZATION TIMEFRAMES" SEE EC-3C.
- NOTE: PRIOR TO INSTALLATION OF EROSION CONTROL DEVICES, CONTRACTOR SHALL VERIFY BOUNDARIES OF JURISDICTIONAL AREAS AND DELINEATE WITH SAFETY FENCE OR FLAGGING.

MATCHLINE -Y3- STA 34+00.00 - SEE SHEET 10A