

5/14/99

6/19/2026
C:\Users\David\Documents\Projects\2513AC-EC.PSH\16.dgn
David Becker

TEMPORARY DETOUR -DET04- & -DET04A-



PROJECT REFERENCE NO.
I-2513AC

SHEET NO.
EC-16/CONST.2B-4

NV5

NV5 ENGINEERS & CONSULTANTS, INC.
8514 MCPALPINE PARK DR, STE 135
CHARLOTTE, NC 28211
P: 704.537.7300
www.NV5.com
NC License # F-1333

INTERMEDIATE PHASE
EROSION CONTROL FOR
CONST. SHEET 2B-4

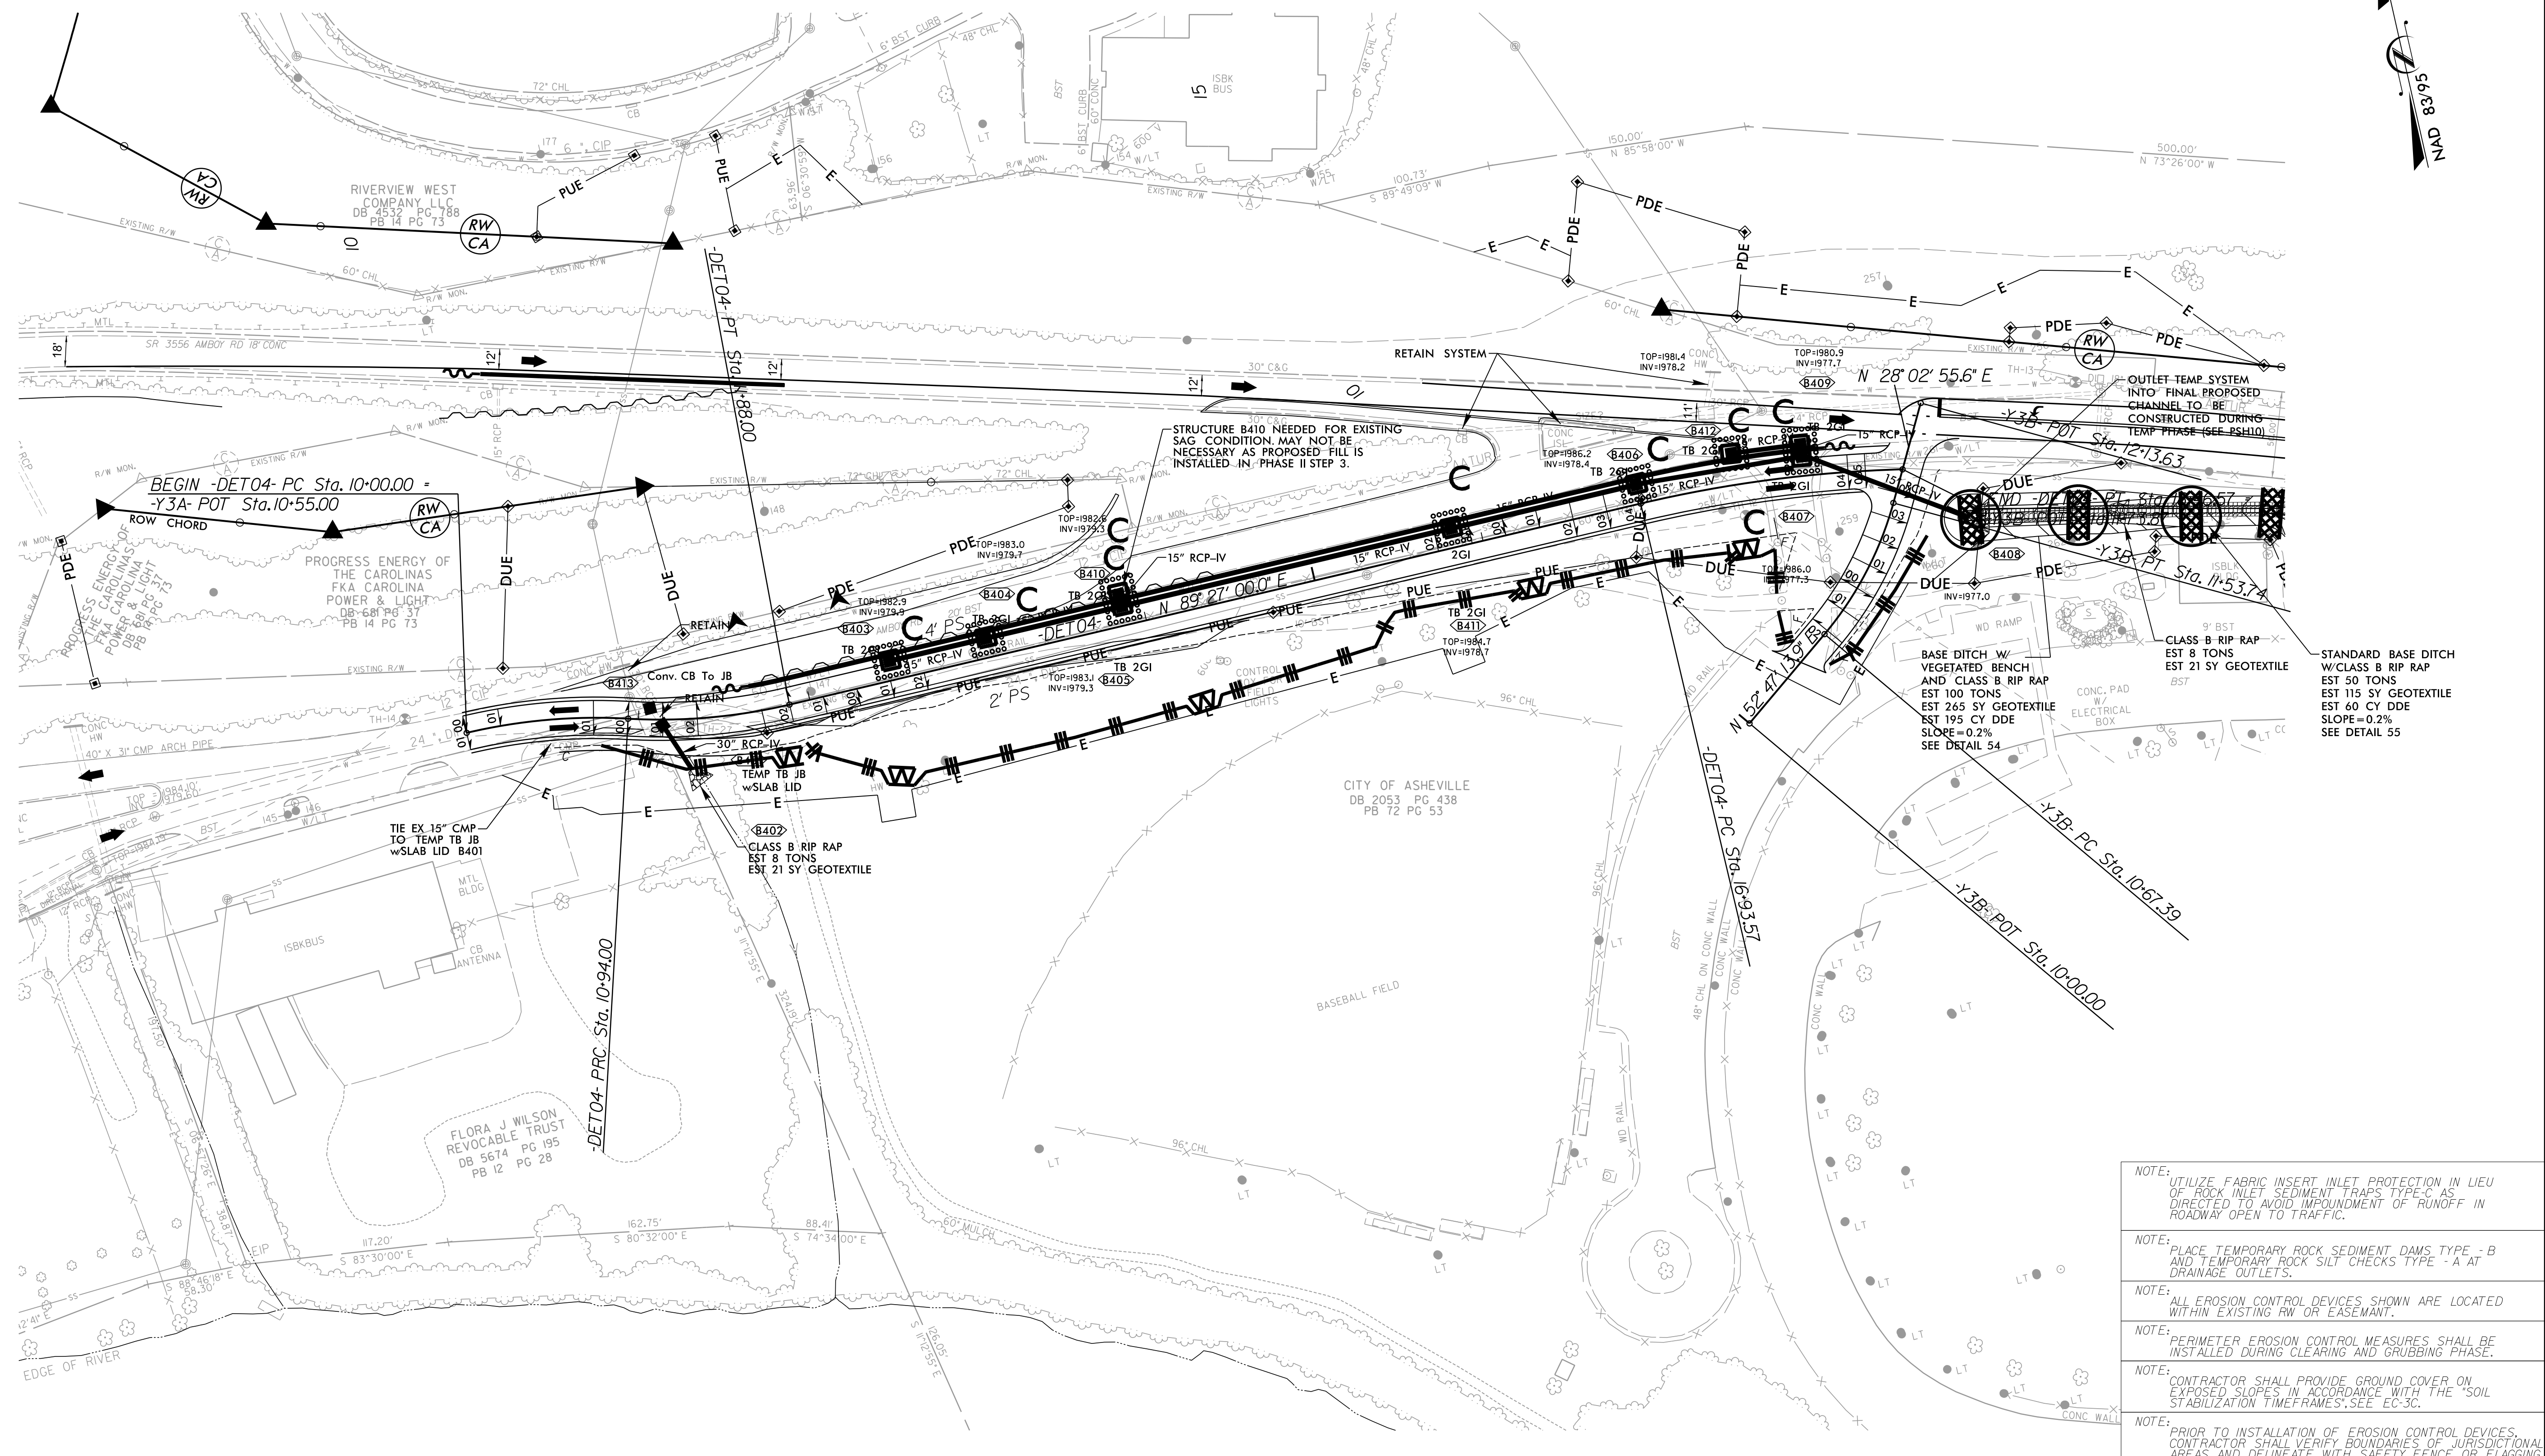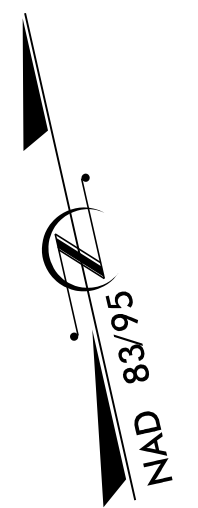

- NOTE: UTILIZE FABRIC INSERT INLET PROTECTION IN LIEU OF ROCK INLET SEDIMENT TRAPS TYPE-C AS DIRECTED TO AVOID IMPOUNDMENT OF RUNOFF IN ROADWAY OPEN TO TRAFFIC.
- NOTE: PLACE TEMPORARY ROCK SEDIMENT DAMS TYPE - B AND TEMPORARY ROCK SILT CHECKS TYPE - A AT DRAINAGE OUTLETS.
- NOTE: ALL EROSION CONTROL DEVICES SHOWN ARE LOCATED WITHIN EXISTING R/W OR EASEMENT.
- NOTE: PERIMETER EROSION CONTROL MEASURES SHALL BE INSTALLED DURING CLEARING AND GRUBBING PHASE.
- NOTE: CONTRACTOR SHALL PROVIDE GROUND COVER ON EXPOSED SLOPES IN ACCORDANCE WITH THE "SOIL STABILIZATION TIMEFRAMES" SEE EC-3C.
- NOTE: PRIOR TO INSTALLATION OF EROSION CONTROL DEVICES, CONTRACTOR SHALL VERIFY BOUNDARIES OF JURISDICTIONAL AREAS AND DELINEATE WITH SAFETY FENCE OR FLAGGING.