

5/14/99

6/19/2026  
C:\Users\jacob.psh\OneDrive\Documents\Projects\2513AC-EC.PSH.17.dgn  
David Rockoff




# TEMPORARY DETOUR -DET05-

| PROJECT REFERENCE NO. | SHEET NO.        |
|-----------------------|------------------|
| I-2513AC              | EC-17/CONST.2B-5 |

NV5

NV5 ENGINEERS & CONSULTANTS, INC.  
8514 McALPINE PARK DR, STE 135  
CHARLOTTE, NC 28211  
P: 704.537.7300  
www.NV5.com  
NC License # F-1333

INTERMEDIATE PHASE  
EROSION CONTROL FOR  
CONST. SHEET 2B-5

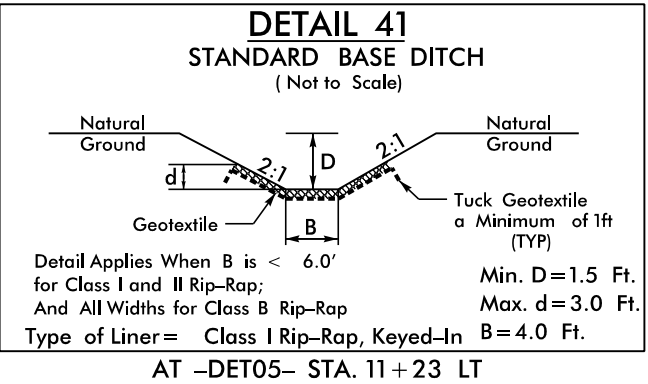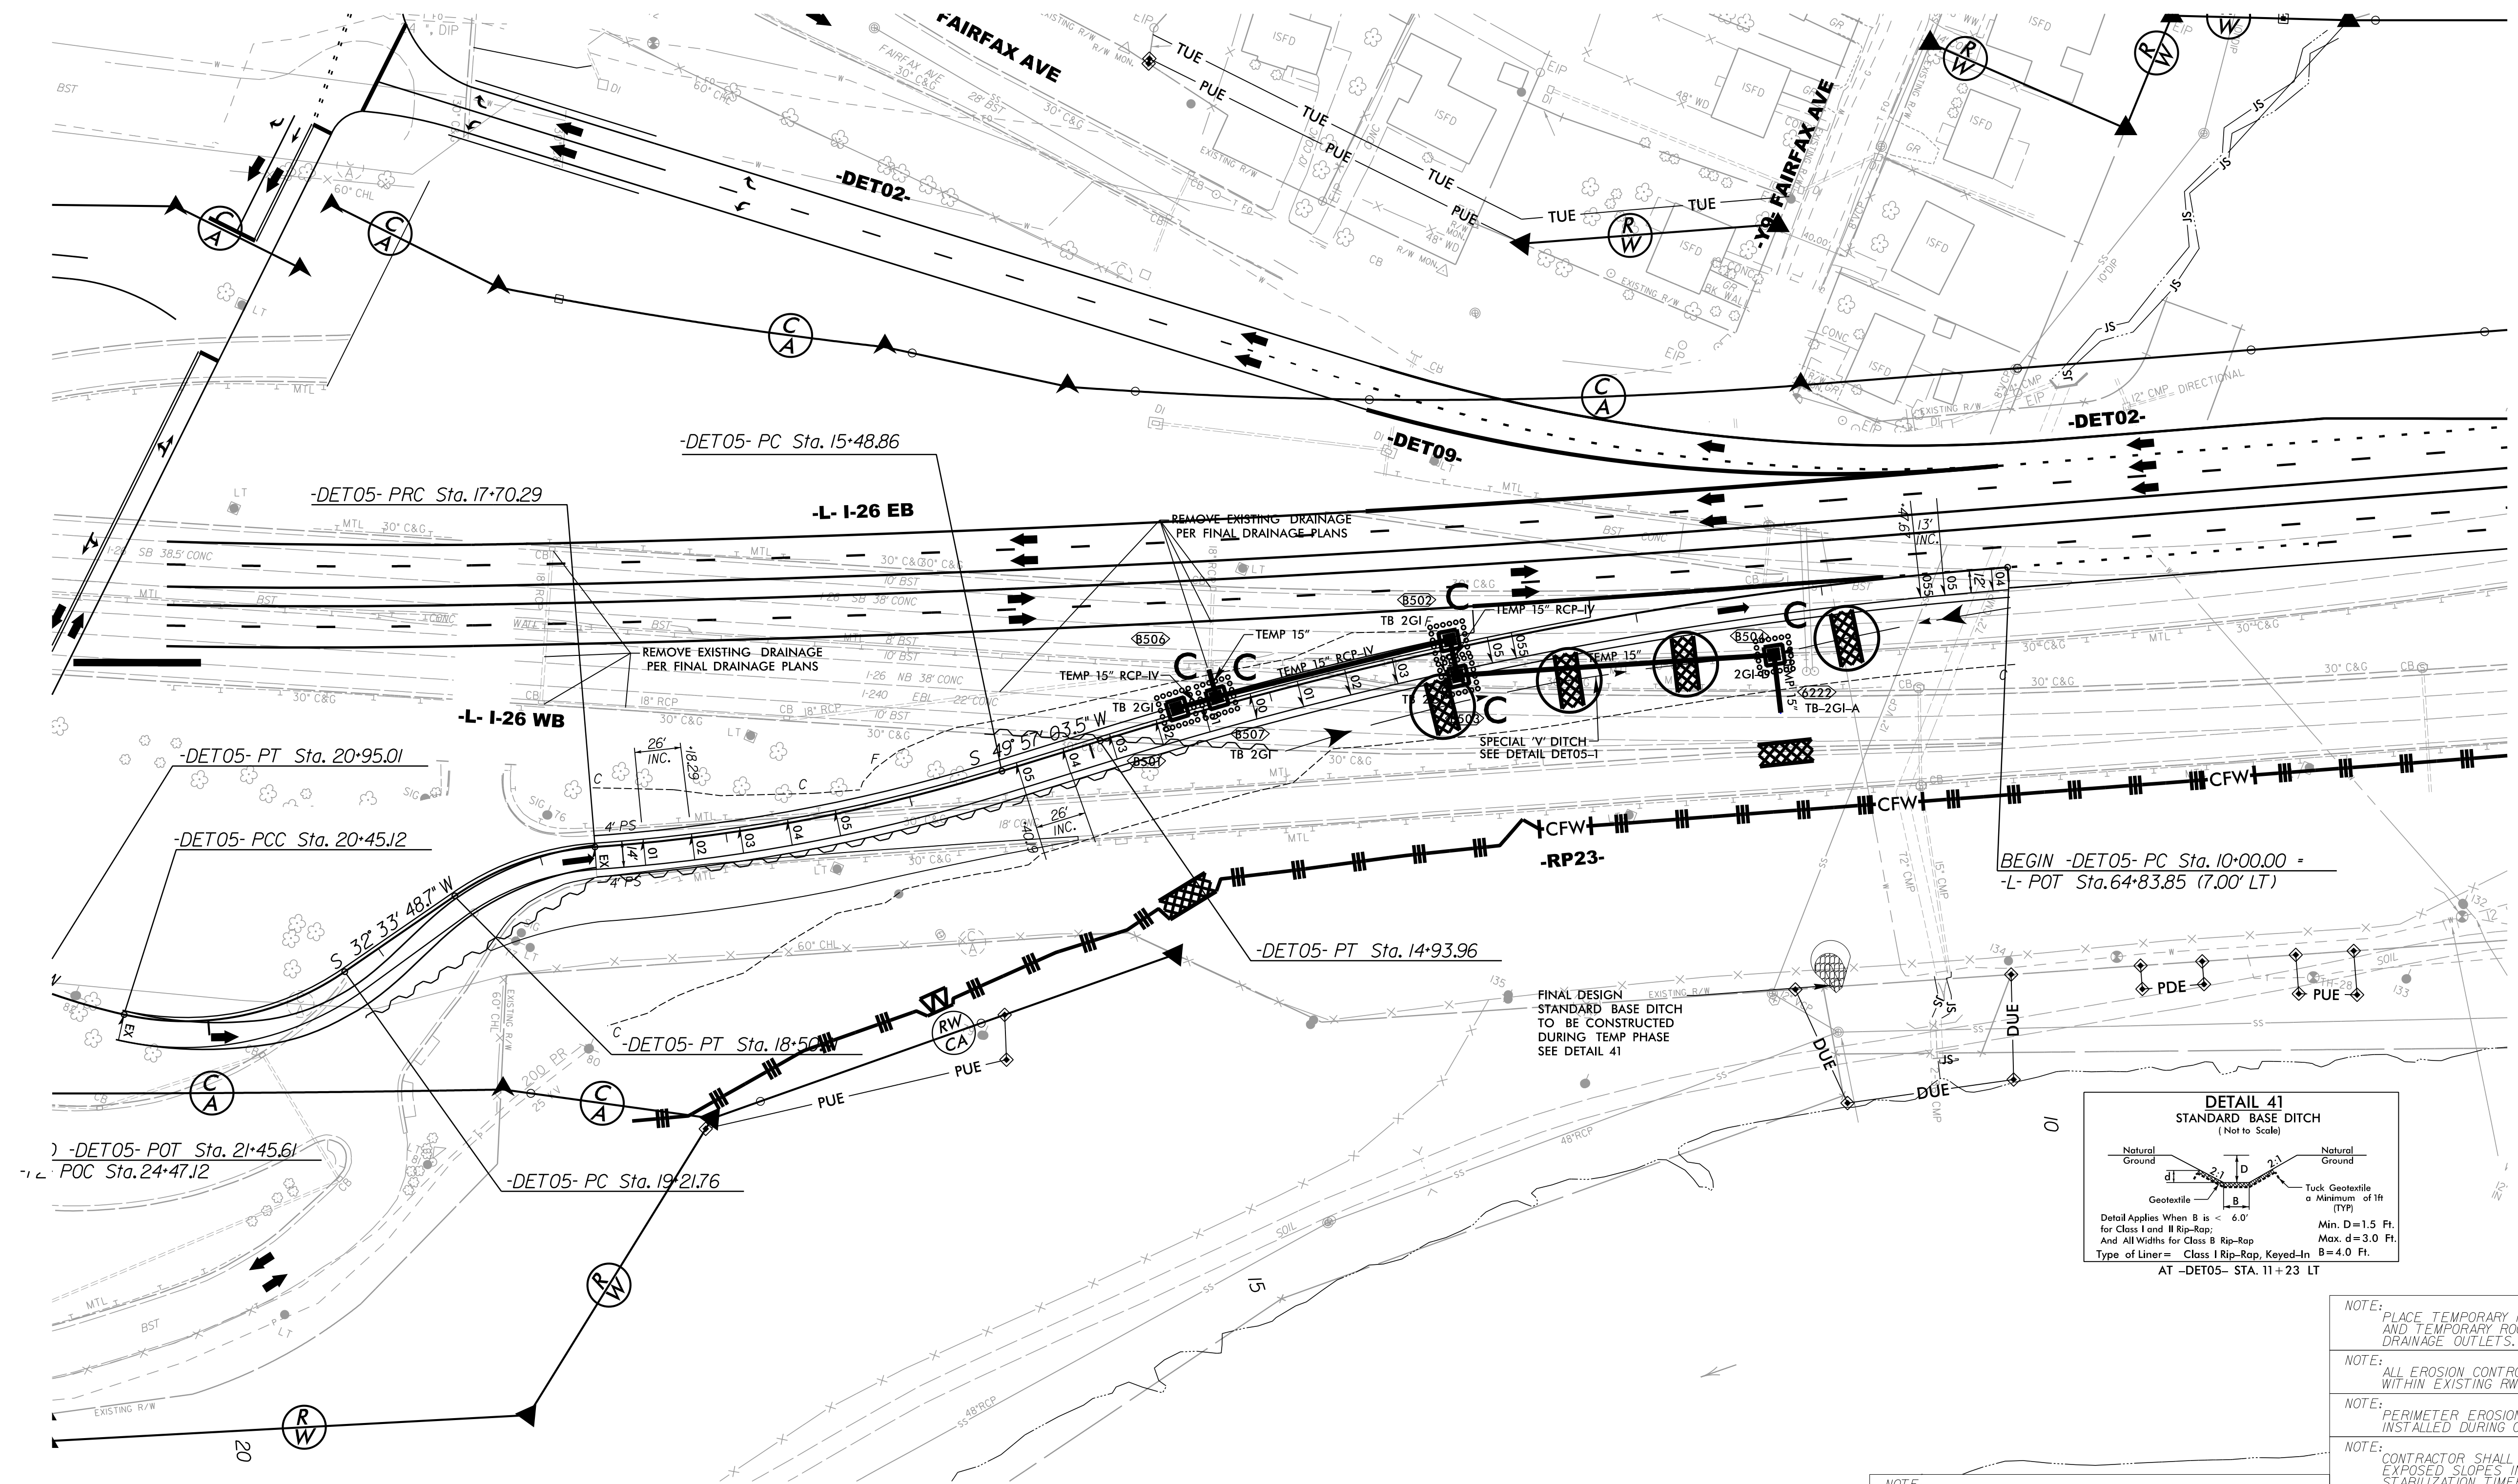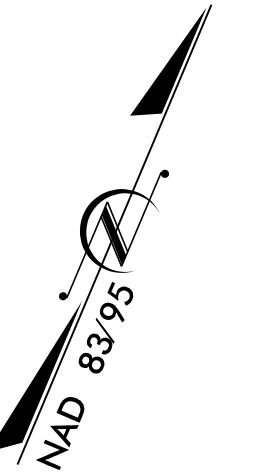

NOTE: UTILIZE FABRIC INSERT INLET PROTECTION IN LIEU OF ROCK INLET SEDIMENT TRAPS TYPE C AS DIRECTED TO AVOID IMPEDIMENT OF RUNOFF IN ROADWAY OPEN TO TRAFFIC.

- NOTE: PLACE TEMPORARY ROCK SEDIMENT DAMS TYPE - B AND TEMPORARY ROCK SILT CHECKS TYPE - A AT DRAINAGE OUTLETS.
- NOTE: ALL EROSION CONTROL DEVICES SHOWN ARE LOCATED WITHIN EXISTING RW OR EASEMENT.
- NOTE: PERIMETER EROSION CONTROL MEASURES SHALL BE INSTALLED DURING CLEARING AND GRUBBING PHASE.
- NOTE: CONTRACTOR SHALL PROVIDE GROUND COVER ON EXPOSED SLOPES IN ACCORDANCE WITH THE SOIL STABILIZATION TIMEFRAMES, SEE EC-3C.
- NOTE: PRIOR TO INSTALLATION OF EROSION CONTROL DEVICES, CONTRACTOR SHALL VERIFY BOUNDARIES OF JURISDICTIONAL AREAS AND DELINEATE WITH SAFETY FENCE OR FLAGGING.