


PROJECT REFERENCE NO.	SHEET NO.
I-25/3AC	EC-21/CONST. 2B-9

N | V | 5 NV5 ENGINEERS & CONSULTANTS, INC.
8514 McALPINE PARK DR, STE 135
CHARLOTTE, NC 28211
P: 704.537.7300 www.NV5.com
NC License # F-1333

INTERMEDIATE PHASE
EROSION CONTROL FOR
CONST. SHEET 2B-9

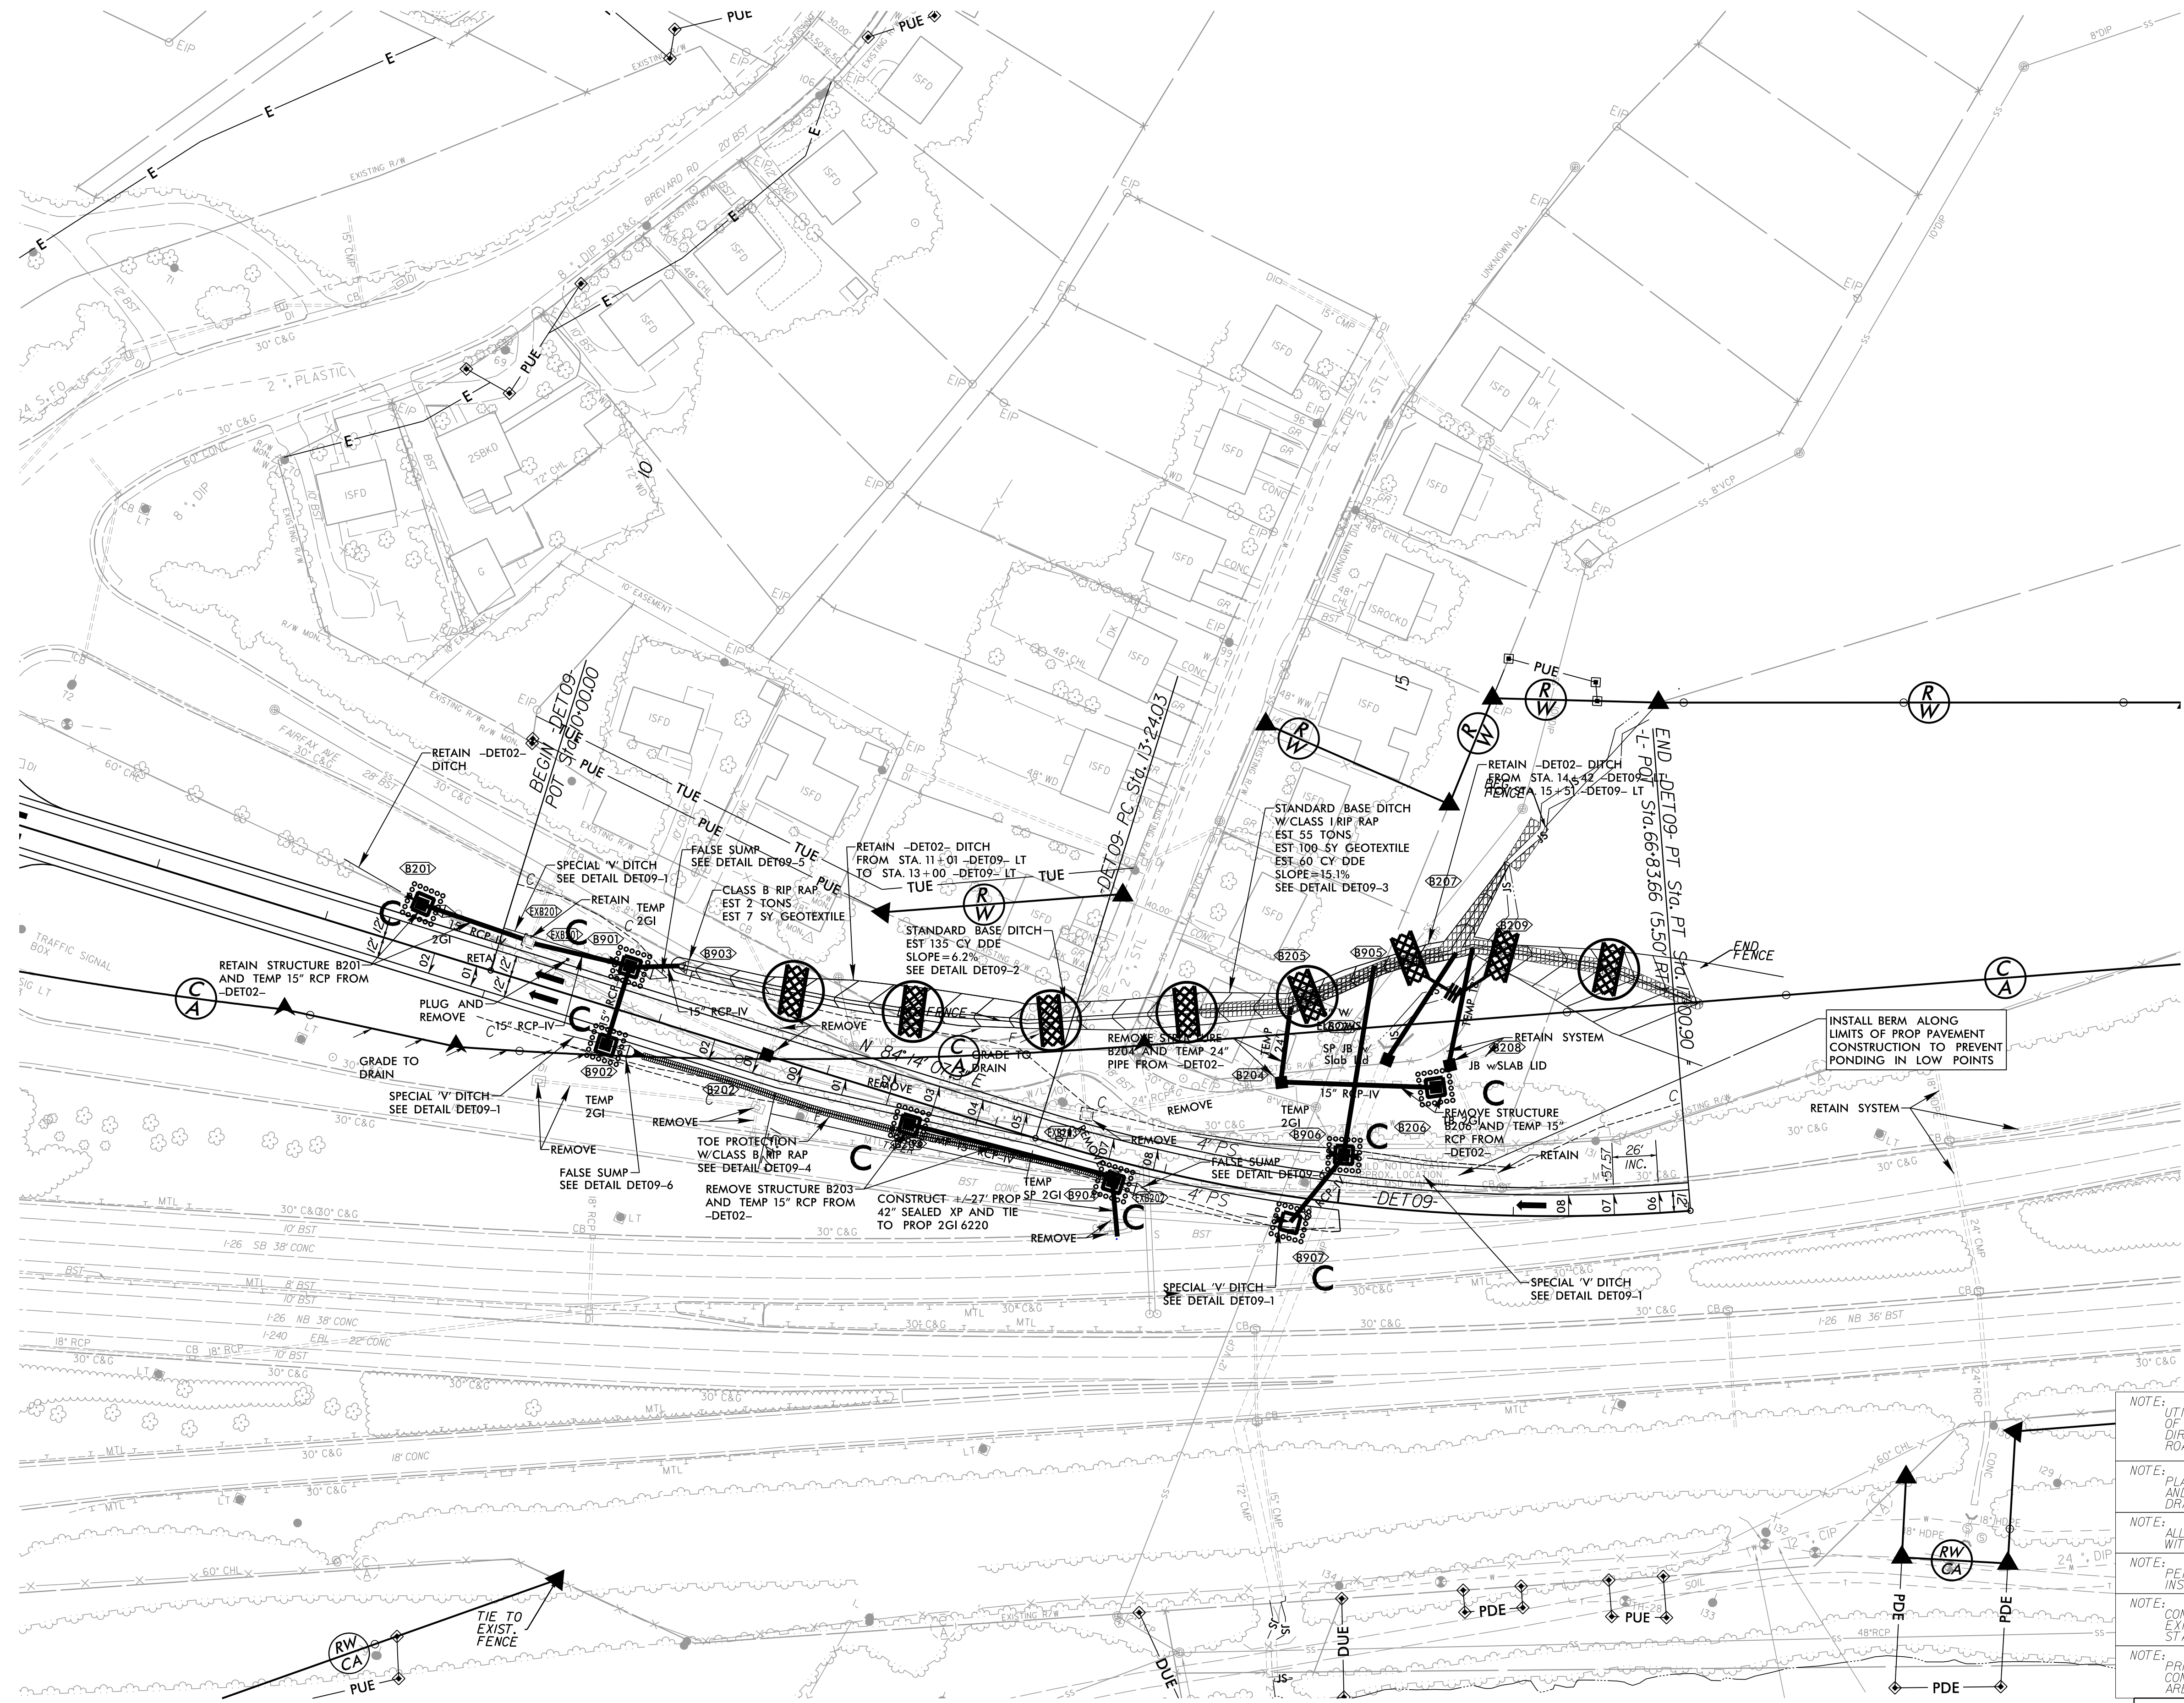

NOTE:	UTILIZE FABRIC INSERT INLET PROTECTION IN LIEU OF ROCK INLET. STIMDRAIN FRAPS TYPE - AS DIRECTED TO AVOID IMPOUNDMENT OF RUNOFF IN ROADWAY OPEN TO TRAFFIC.
NOTE:	PLACE TEMPORARY ROCK SEDIMENT DAMS TYPE - B AND TEMPORARY ROCK SILT CHECKS TYPE - A AT DRAINAGE OUTLETS.
NOTE:	ALL EROSION CONTROL DEVICES SHOWN ARE LOCATED WITHIN EXISTING RW OR EASEMENT.
NOTE:	PERIMETER EROSION CONTROL MEASURES SHALL BE INSTALLED DURING CLEARING AND GRUBBING PHASE.
NOTE:	CONTRACTOR SHALL PROVIDE GROUND COVER ON EXPOSED SLOPES IN ACCORDANCE WITH THE "SOIL STABILIZATION TIMEFRAME", SEE EC-3C.
NOTE:	PRIOR TO INSTALLATION OF EROSION CONTROL DEVICES, CONTRACTOR SHALL VERIFY BOUNDARIES OF JURISDICTIONAL AREAS AND DELINEATE WITH SAFETY FENCE OR FLAGGING.
FOR -DET09-PROFILE SEE SHEET 38	
FOR -DET09-TMP SEE SHEET TMP-49	