


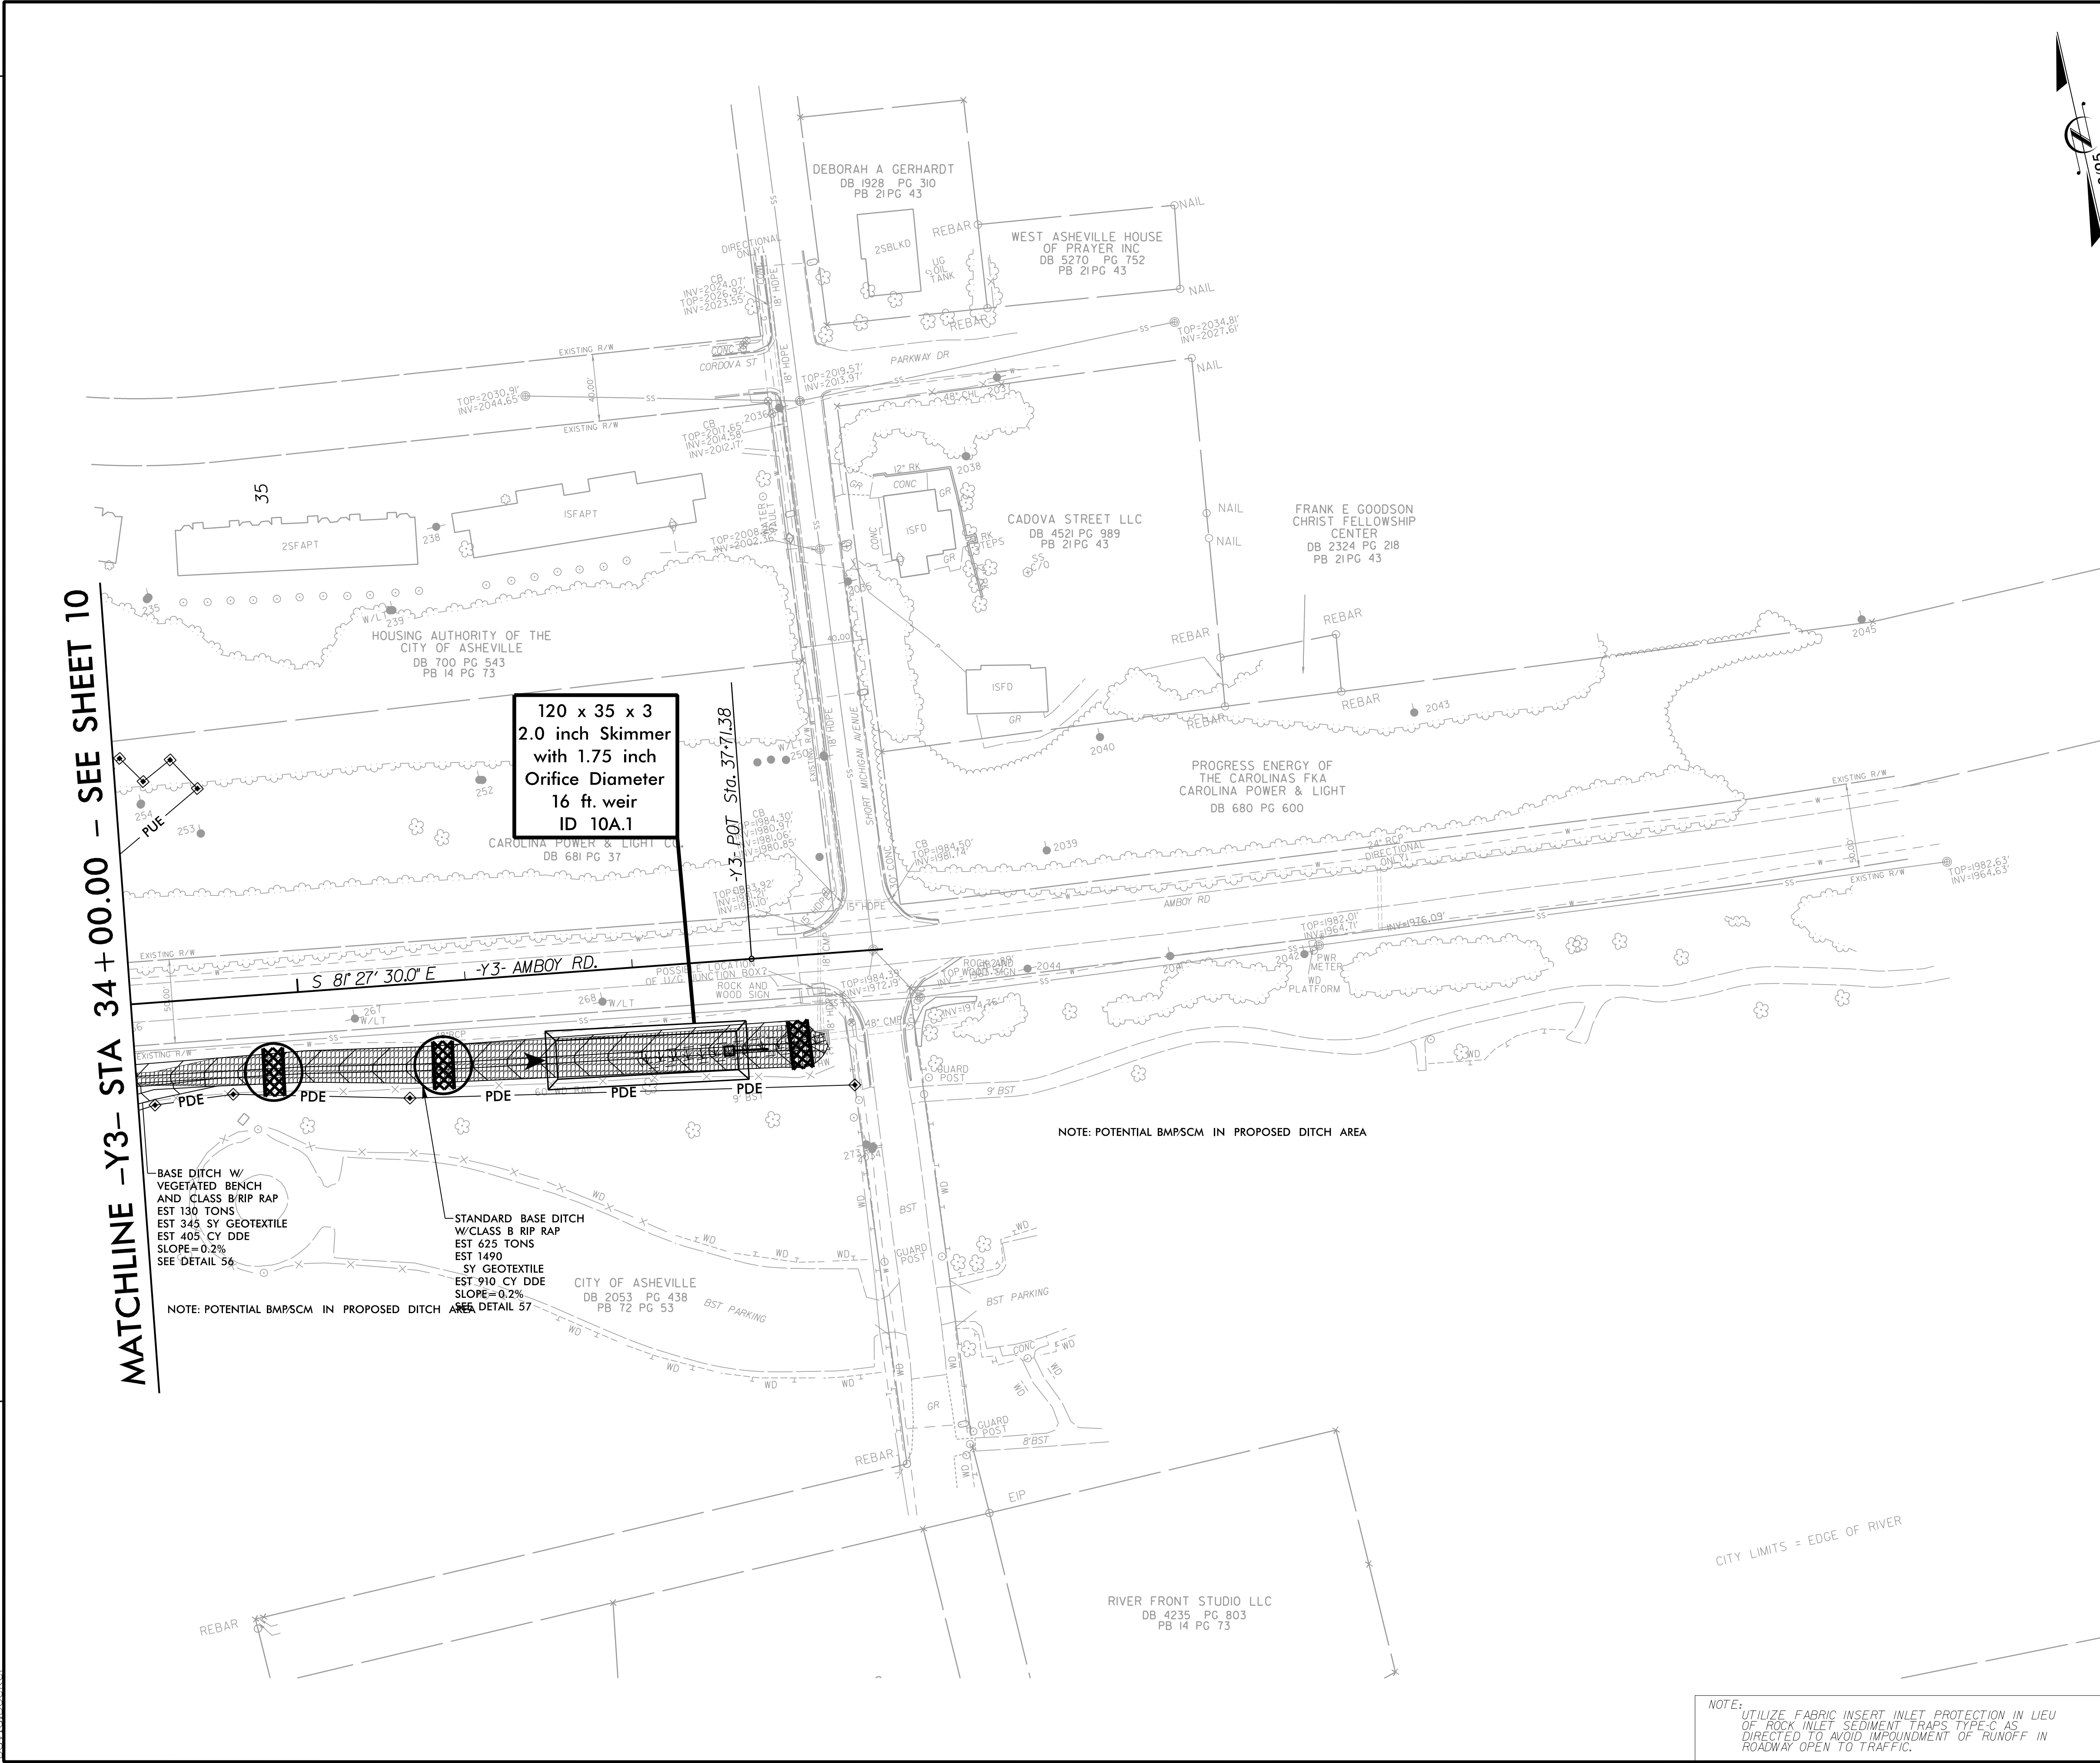

PROJECT REFERENCE NO.
I-2513AC

SHEET NO.
EC-34A/CONST.10A

R/W SHEET NO.

NV5

NV5 ENGINEERS & CONSULTANTS, INC.
8514 McALPINE PARK DR, STE 135
CHARLOTTE, NC 28211
P: 704.537.7300
www.NV5.com
NC License # F-1333

FINAL GRADE
EROSION CONTROL FOR
CONSTRUCTION SHEET 10A

NOTE:
PLACE TEMPORARY ROCK SEDIMENT DAMS TYPE - B
AND TEMPORARY ROCK SILT CHECKS TYPE - A AT
DRAINAGE OUTLETS.

NOTE:
ALL EROSION CONTROL DEVICES SHOWN ARE LOCATED
WITHIN EXISTING RW OR EASEMENT.

NOTE:
PERIMETER EROSION CONTROL MEASURES SHALL BE
INSTALLED DURING CLEARING AND GRUBBING PHASE.

NOTE:
CONTRACTOR SHALL PROVIDE GROUND COVER ON
EXPOSED SLOPES IN ACCORDANCE WITH THE "SOIL
STABILIZATION TIMEFRAMES", SEE EC-3C.

NOTE:
PRIOR TO INSTALLATION OF EROSION CONTROL DEVICES,
CONTRACTOR SHALL VERIFY BOUNDARIES OF JURISDICTIONAL
AREAS AND DELINEATE WITH SAFETY FENCE OR FLAGGING.

NOTE:
UTILIZE FABRIC INSERT INLET PROTECTION IN LIEU
OF ROCK INLET SEDIMENT TRAPS TYPE-C AS
DIRECTED TO AVOID IMPOUNDMENT OF RUNOFF IN
ROADWAY OPEN TO TRAFFIC.

CITY LIMITS = EDGE OF RIVER