


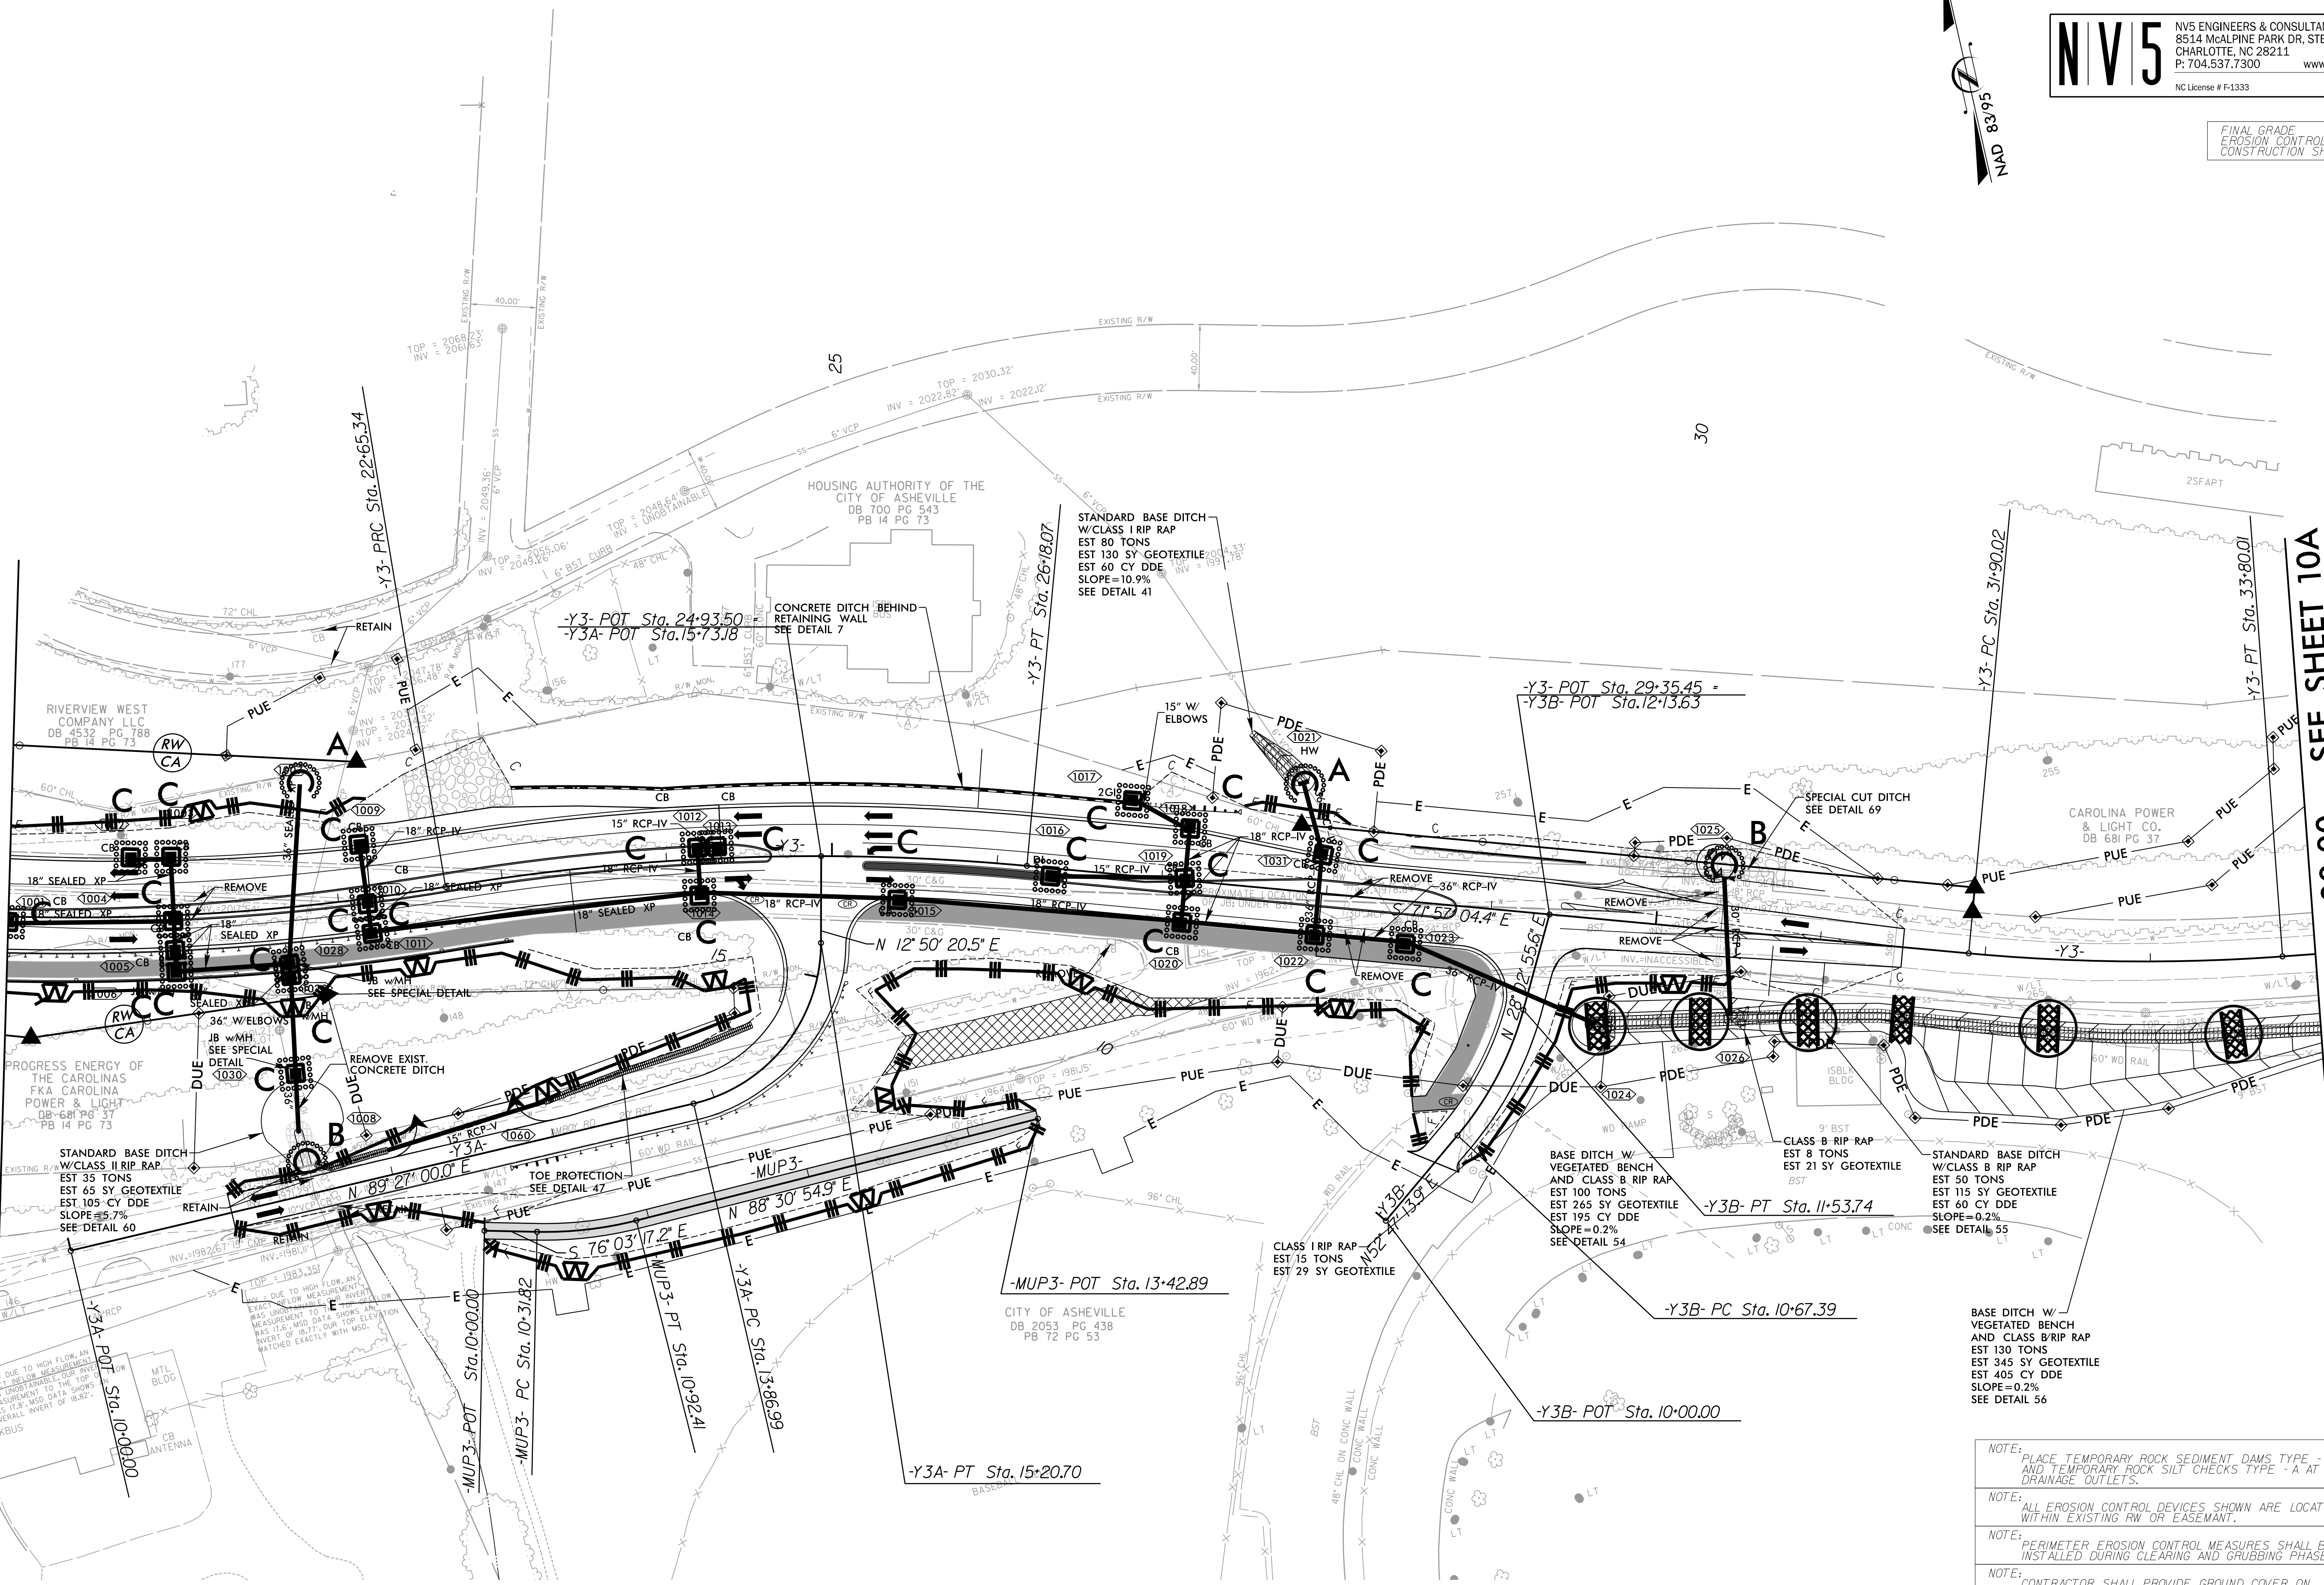

**MATCHLINE -Y3- STA 20+00 - SEE SHEET 7**

**MATCHLINE -Y3- STA 34+00.00 - SEE SHEET 10A**

 PAVEMENT REMOVAL

NOTE: UTILIZE FABRIC INSERT INLET PROTECTION IN LIEU OF ROCK INLET SEDIMENT TRAPS TYPE-C AS DIRECTED TO AVOID IMPOUNDMENT OF RUNOFF IN ROADWAY OPEN TO TRAFFIC.

NOTE:

PLACE TEMPORARY ROCK SEDIMENT DAMS TYPE - B  
AND TEMPORARY ROCK SILT CHECKS TYPE - A AT  
DRAINAGE OUTLETS.

**NOTE:**

ALL EROSION CONTROL DEVICES SHOWN ARE LOCATED  
WITHIN EXISTING RW OR EASEMENT.

*NOTE:*

PERIMETER EROSION CONTROL MEASURES SHALL BE  
INSTALLED DURING CLEARING AND GRUBBING PHASE.

*NOTE:*


CONTRACTOR SHALL PROVIDE GROUND COVER ON EXPOSED SLOPES IN ACCORDANCE WITH THE "SOIL STABILIZATION TIMEFRAMES", SEE EC-3C.

*NOTE:*

PRIOR TO INSTALLATION OF EROSION CONTROL DEVICES,  
CONTRACTOR SHALL VERIFY BOUNDARIES OF JURISDICTION  
AREAS AND DELINEATE WITH SAFETY FENCE OR FLA

REVISIONS

MATCHLINE -Y3- STA 34 + 00.00 - SEE SHEET 10

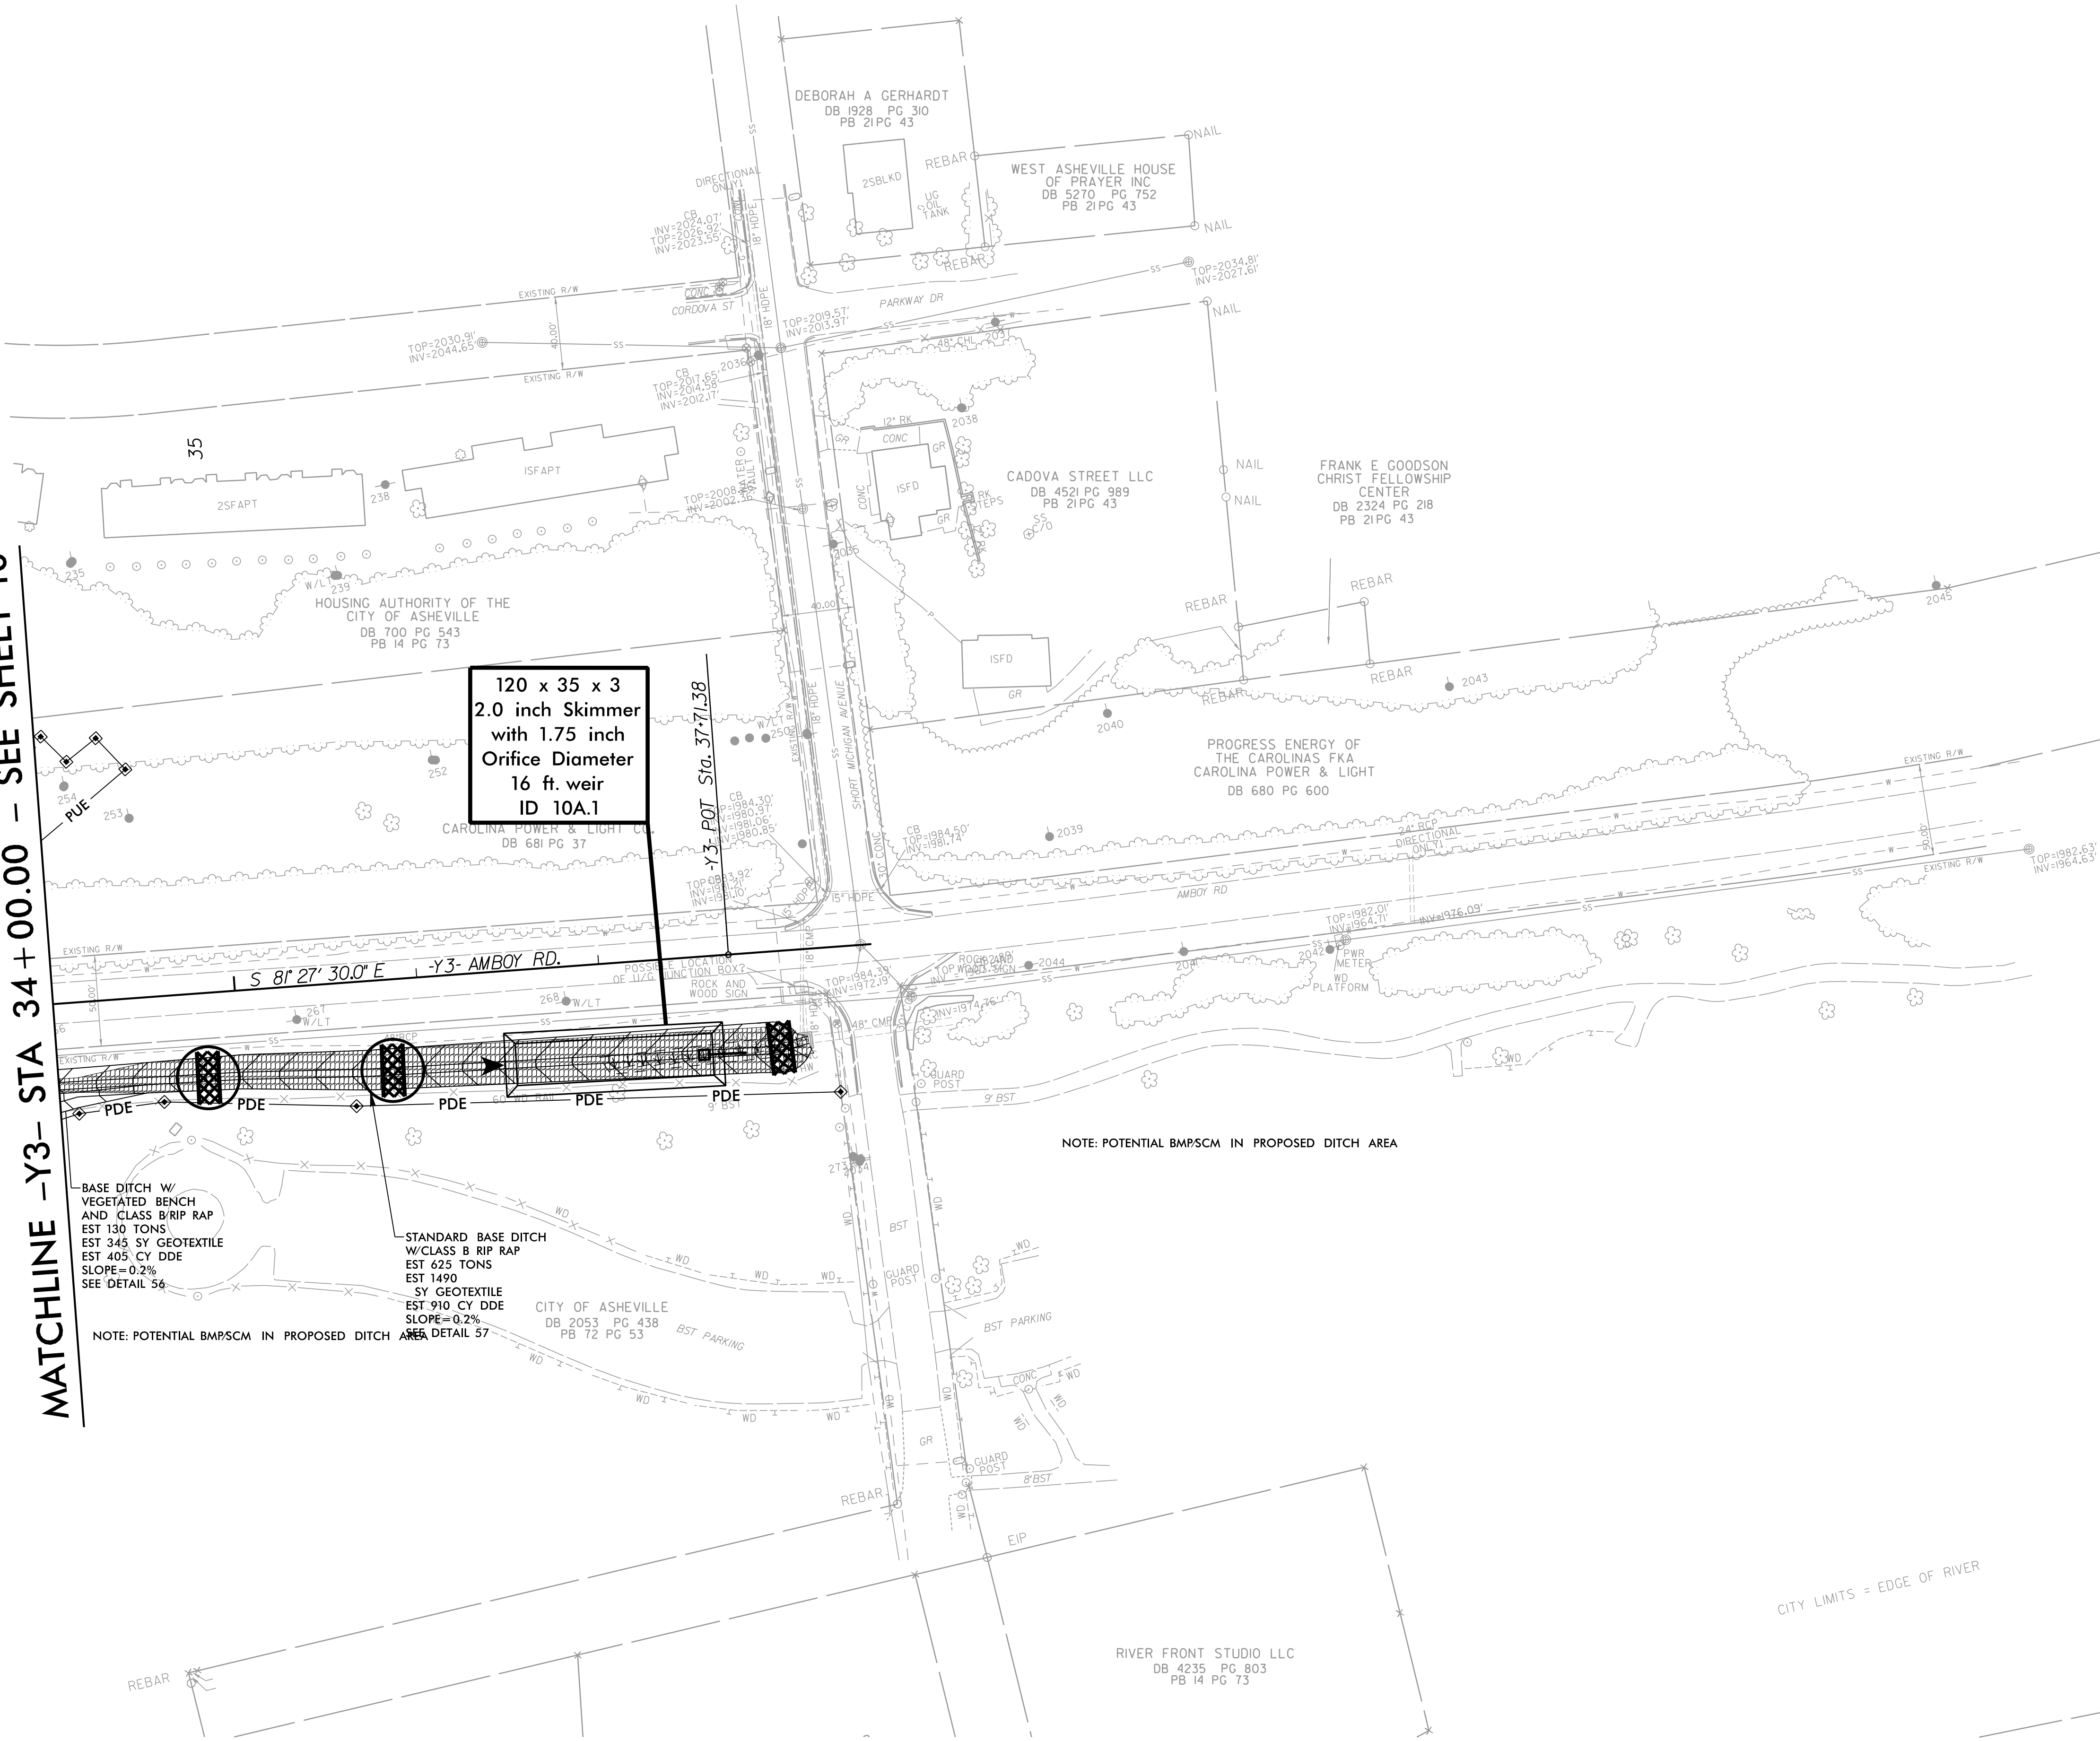

|   |                  |
|---|------------------|
| PROJECT REFERENCE NO.   | SHEET NO.        |
| I-25/I3AC   | EC-34A/CONST.10A |
| RW SHEET NO.   |                  |
| <b>NV5</b><br>NV5 ENGINEERS & CONSULTANTS, INC.<br>8514 McALPINE PARK DR, STE 135<br>CHARLOTTE, NC 28211<br>P: 704.537.7300<br>www.NV5.com<br>NC License # F-1333 |                  |

FINAL GRADE  
EROSION CONTROL FOR  
CONSTRUCTION SHEET 10A

NOTE: POTENTIAL BMPSCM IN PROPOSED DITCH AREA

NOTE: POTENTIAL BMPSCM IN PROPOSED DITCH AREA

CITY LIMITS = EDGE OF RIVER

- NOTE: PLACE TEMPORARY ROCK SEDIMENT DAMS TYPE - B AND TEMPORARY ROCK SILT CHECKS TYPE - A AT DRAINAGE OUTLETS.
- NOTE: ALL EROSION CONTROL DEVICES SHOWN ARE LOCATED WITHIN EXISTING RW OR EASEMENT.
- NOTE: PERIMETER EROSION CONTROL MEASURES SHALL BE INSTALLED DURING CLEARING AND GRUBBING PHASE.
- NOTE: CONTRACTOR SHALL PROVIDE GROUND COVER ON EXPOSED SLOPES IN ACCORDANCE WITH THE "SOIL STABILIZATION TIMEFRAMES", SEE EC-3C.
- NOTE: PRIOR TO INSTALLATION OF EROSION CONTROL DEVICES, CONTRACTOR SHALL VERIFY BOUNDARIES OF JURISDICTIONAL AREAS AND DELINEATE WITH SAFETY FENCE OR FLAGGING.

NOTE: UTILIZE FABRIC INSERT INLET PROTECTION IN LIEU OF ROCK INLET SEDIMENT TRAPS TYPE-C AS DIRECTED TO AVOID IMPOUNDMENT OF RUNOFF IN ROADWAY OPEN TO TRAFFIC.

REVISIONS

NO WORK THIS SHEET

|                       |                |
|-----------------------|----------------|
| PROJECT REFERENCE NO. | SHEET NO.      |
| I-25\3AC              | EC-35\CONST.II |
| RW SHEET NO.          |                |

NV5

NV5 ENGINEERS & CONSULTANTS, INC.  
8514 McALPINE PARK DR, STE 135  
CHARLOTTE, NC 28211  
P: 704.537.7300  
www.NV5.com  
NC License # F-1333



