



STATE OF NORTH CAROLINA
DEPARTMENT OF TRANSPORTATION

JOSH STEIN
GOVERNOR

DANIEL H. JOHNSON
SECRETARY

11/18/2025

U. S. Army Corps of Engineers
Charlotte Regulatory Field Office
8430 University Executive Park Dr. Suite 615
Charlotte, NC 28262

NC Division of Water Resources
Transportation Permitting Branch
512 N. Salisbury Street
Raleigh, NC 27699-1633

ATTN: Mr. Steve Brumagin
NCDOT Coordinator

Mr. Ryan Conchella
NCDOT Coordinator

Subject: **Reverification of Regional General Permit 50 and 401 Water Quality Certification** for
Improvements to NC211 from NC73 in West End to SR1241 near Pinehurst, Moore County,
Division 8, **TIP: R-5726.**

Dear Sir/Madam:

The North Carolina Department of Transportation (NCDOT) hereby requests reverification of the impacts to potential Waters of the United States for the above referenced project that were previously authorized under an expiring Regional General Permit (RGP) and/or Water Quality Certification (WQC).

Previous Authorization Information

USACE Action ID	SAW-2017-00761	NCDWR Project No.	20220164
RGP No.	50	General Certification No.	4135
Date Issued	March 4, 2022	Date Issued	April 6, 2022

The previous permit application and authorization can be found here:

<https://xfer.services.ncdot.gov/pdea/EnvironmentalPermits/R-5726%20Moore%20SR1241%20NC73/>

Lead Federal Agency:

☒ FHWA ☐ USACE

Project Status:

☐ Pre-Let ☒ Under Construction

Reverifications Requested:

☐ RGP 31 ☒ RGP 50 ☒ Individual 401 WQC ☐ GC 7679 For the Record Only

Supporting Documentation of Previous Permitting Decision

Topic	Notes / Changes
Permit Drawings	No Change
Impact Summary	No Change
Mitigation	No Change
Endangered Species Act	Change (See table below)
Archaeology	No Change
Historic Architecture and Landscapes	No Change
Tribal Coordination	No Tribes Added

Endangered Species Act

Protected Species listed from IPaC¹ as of the date of this request:

Common Name	Habitat Present	Survey Dates	Biological Conclusion	FWS Concurrence Remarks
Red-cockaded Woodpecker	Yes	1/24/2022	No Effect	Habitat for species has been cleared
Michaux's Sumac	Yes	6/29/2023	No Effect	Habitat for species has been cleared
Tricolored Bat (Proposed)	n/a	n/a	Not Required	Uplisted
Southern Hognose Snake (Proposed)	n/a	n/a	Not Required	Uplisted
Monarch Butterfly (Proposed)	n/a	n/a	Not Required	Uplisted

¹IPaC – Information for Planning and Consultation (US Fish and Wildlife Service); ²MANLAA May Affect, Not Likely to Adversely Affect; ³May Affect, Likely to Adversely Affect; Proposed: Due to the recent listing of the monarch butterfly within the proposed action area, NCDOT does not have complete information at this time. It is anticipated that construction will be complete by the timeframes proposed for full listing, should the species be formally listed.

If you have any questions or need additional information, please contact Deanna Riffey at driffey@ncdot.gov or (919)707-6051.

Sincerely,

Jason Dilday

ECAP Eastern Team Lead

Project Submittal Interim Form

Updated December 4, 2023



*Please note: fields marked with a red asterisk * below are required. You will not be able to submit the form until all mandatory questions are answered.*

Project Type: *

- ☐ For the Record Only (Courtesy Copy)
- ☐ New Project
- ☐ Modification/New Project with Existing ID
- ☐ More Information Response
- ☐ Other Agency Comments
- ☐ Pre-Application Submittal
- ☒ Re-Issuance/Renewal Request
- ☐ Stream or Buffer Appeal

Is this application for a project associated with emergency response/repairs from Hurricane Helene impacts to your project or property? *

- ☐ Yes ☒ No

Project Contact Information

Name:

Jason Dilday

Who is submitting the information?

Email Address: *

jldilday1@ncdot.gov

Project Information

Existing ID #: *

20220164

20170001 (no dashes)

Existing Version: *

1

1

Project Name: *

Improvements to NC211 from NC73 in West End to SR1241 near Pinehurst (R-5726-Central)

Is this a public transportation project? *

- ☒ Yes ☐ No

Is this a DOT project? *

- ☒ Yes ☐ No

Is the project located within a NC DCM Area of Environmental Concern (AEC)? *

- ☐ Yes ☒ No ☐ Unknown

Does this project involve maintenance dredging funded by the Shallow Draft Navigation Channel Dredging and Aquatic Weed Fund, electric generation projects located at an existing or former electric generating facility, or involve the distribution or transmission of energy or fuel, including natural gas, diesel, petroleum, or electricity? *

☐ Yes ☒ No

Is this project connected with ARPA funding? *

☐ Yes ☒ No

TIP#:

R-5726

WBS#:

50218.1.1

(Applies to DOT projects only)

County (ies) *

Moore

Please upload all files that need to be submitted.

[Click the upload button or drag and drop files here to attach document](#)

R-5726 2025-11-18 Renewal Request.pdf	256.04KB
R5726_Permit Drawings_updated.pdf	4.23MB
MRTF_SAW-2017-00761_R-5726.pdf	1.88MB

[Only pdf or kmz files are accepted.](#)

Describe the attachments or add comments:

*

☒ By checking the box and signing box below, I certify that:

- I, the project proponent, hereby certifies that all information contained herein is true, accurate, and complete to the best of my knowledge and belief.
- I, the project proponent, hereby requests that the certifying authority review and take action on this CWA 401 certification request within the applicable reasonable period of time.
- I agree that submission of this online form is a "transaction" subject to Chapter 66, Article 40 of the NC General Statutes (the "Uniform Electronic Transactions Act");
- I agree to conduct this transaction by electronic means pursuant to Chapter 66, Article 40 of the NC General Statutes (the "Uniform Electronic Transactions Act");
- I understand that an electronic signature has the same legal effect and can be enforced in the same way as a written signature; AND
- I intend to electronically sign and submit the online form.

Signature: *




Submittal Date:

11/18/2025


09.08/99

TIP PROJECT: R-5726

CONTRACT:

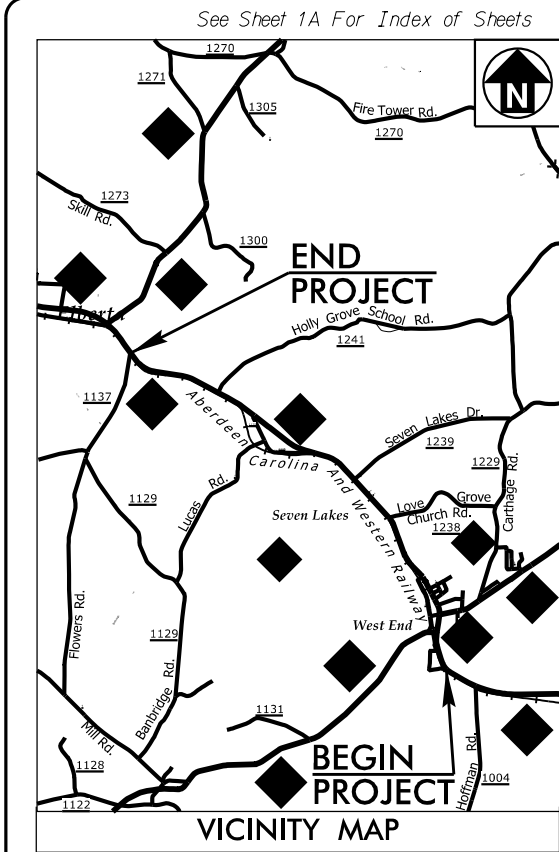


BEGIN TIP PROJECT R-5726
-L- POT STA 9+00.00

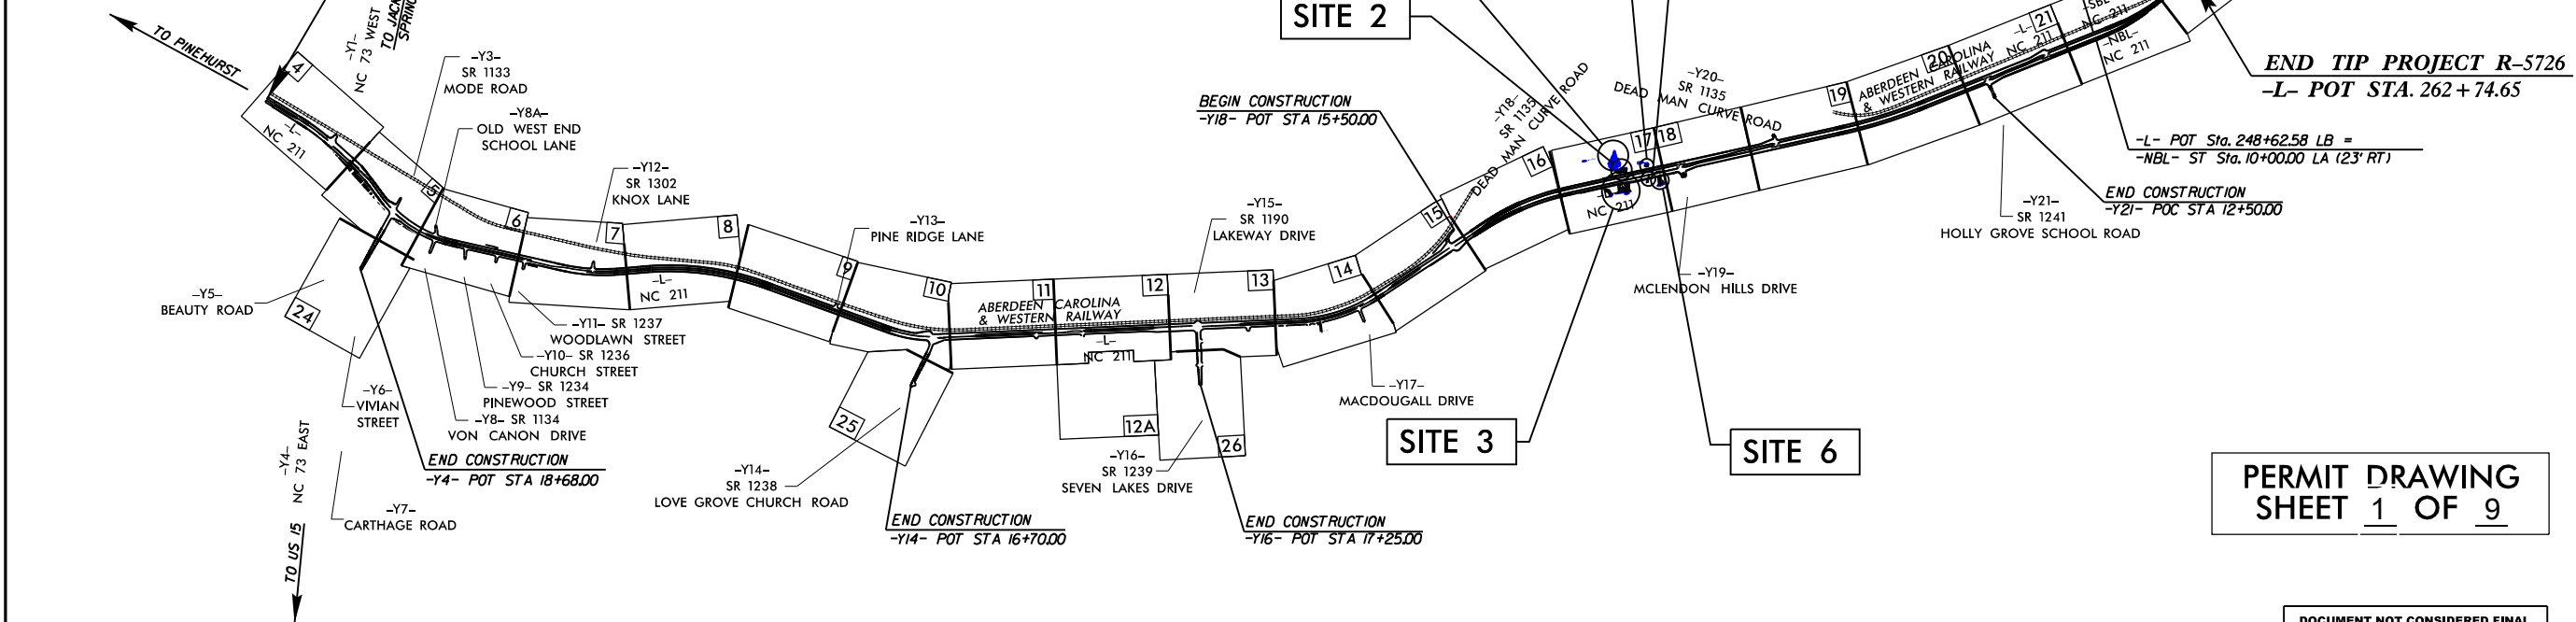

THIS PROJECT IS NOT WITHIN ANY MUNICIPAL BOUNDARIES.
CLEARING ON THIS PROJECT SHALL BE PERFORMED TO THE LIMITS ESTABLISHED BY METHOD III.
THIS IS A PARTIAL CONTROLLED-ACCESS PROJECT WITH ACCESS BEING LIMITED TO POINTS AS SHOWN ON THE PLANS

GRAPHIC SCALES

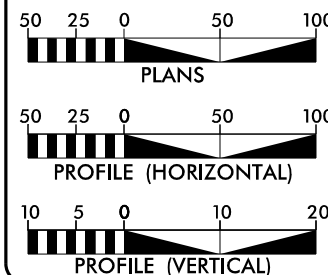

DESIGN DATA

ADT 2020 = 16,500
ADT 2040 = 21,300
K = 9 %
D = 55 %
T = 9 % *
V = 60 MPH
* (TTST 6% + DUAL 3%)
FUNC CLASS =
MINOR ARTERIAL
REGIONAL TIER

PROJECT LENGTH

LENGTH ROADWAY TIP PROJECT R-5726 = 4.806 MILES
TOTAL LENGTH OF TIP PROJECT R-5726 = 4.806 MILES

PLANS PREPARED FOR THE NCDOT BY:

M M
MOTT
MACDONALD
LICENSE NO. F-6669

HDR
HDR Engineering, Inc. of the Carolinas
555 Fayetteville St., Suite 900 Raleigh, N.C. 27601
N.C.B.E.L.S. License Number: F-0116

2018 STANDARD SPECIFICATIONS

RIGHT OF WAY DATE:
JUNE 29, 2018

LETTING DATE:
MAY 17, 2022

DAVID C. WALLER, PE
PROJECT ENGINEER
PEF ENGINEER

PADDY JORDAN
PROJECT DESIGN ENGINEER
PEF ENGINEER


GARY LOVERING, PE
PROJECT ENGINEER
NCDOT ROADWAY DESIGN

HYDRAULICS ENGINEER

SIGNATURE: P.E.

ROADWAY DESIGN
ENGINEER

SIGNATURE: P.E.

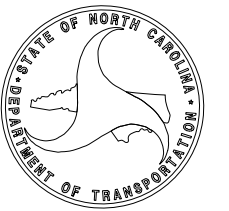

STATE	STATE PROJECT REFERENCE NO.	SHEET NO.	TOTAL SHEETS
N.C.	R-5726	1	
STATE PROJ. NO.	F.A. PROJ. NO.	DESCRIPTION	
50218.1.1		P.E.	
50218.2.1		RW	

STATE OF NORTH CAROLINA
DIVISION OF HIGHWAYS

MOORE COUNTY

LOCATION: NC 211 FROM SOUTH OF NC 73 IN WEST END TO NORTH OF
SR 1241 (HOLLY GROVE SCHOOL ROAD).

TYPE OF WORK: GRADING, PAVING, DRAINAGE, AND SIGNALS

WETLAND AND STREAM
IMPACTS

PERMIT DRAWING
SHEET 1 OF 9

DOCUMENT NOT CONSIDERED FINAL
UNLESS ALL SIGNATURES COMPLETED


1/13/2022
\\Drawings\R5726-PRM-TSH.dgn
\$\$\$USERNAME\$\$\$

PROJECT REFERENCE NO.		SHEET NO.	
R-5726		17	
ROADWAY DESIGN ENGINEER		HYDRAULICS ENGINEER	
MOTT MACDONALD I & L LC LICENSE NO. F-0669		HDR ENGINEERING LICENSE NO. F-0116	
NOTED: NOT CONSIDERED FINAL UNLESS ALL SIGNATURES COMPLETED			
prepared in the office of:		MOTT MACDONALD	
		PO Box 700 Fuquay-Varina, NC 27526 www.mottmac.com/bmterios	
		HDR Engineering, Inc. of the Carolinas 555 Fayetteville St, Suite 500 Raleigh, NC 27601 N.C.B.E.L.S., License Number: F-0116	



- | | |
|---|--|
|  | DENOTES IMPACTS IN SURFACE WATER |
|  | DENOTES EXCAVATION IN WETLAND |
|  | DENOTES FILL IN WETLAND |
|  | DENOTES HAND CLEARING |
|  | DENOTES TEMPORARY IMPACTS IN SURFACE WATER |

Pond being drained during construction based on Geotech recommendations.

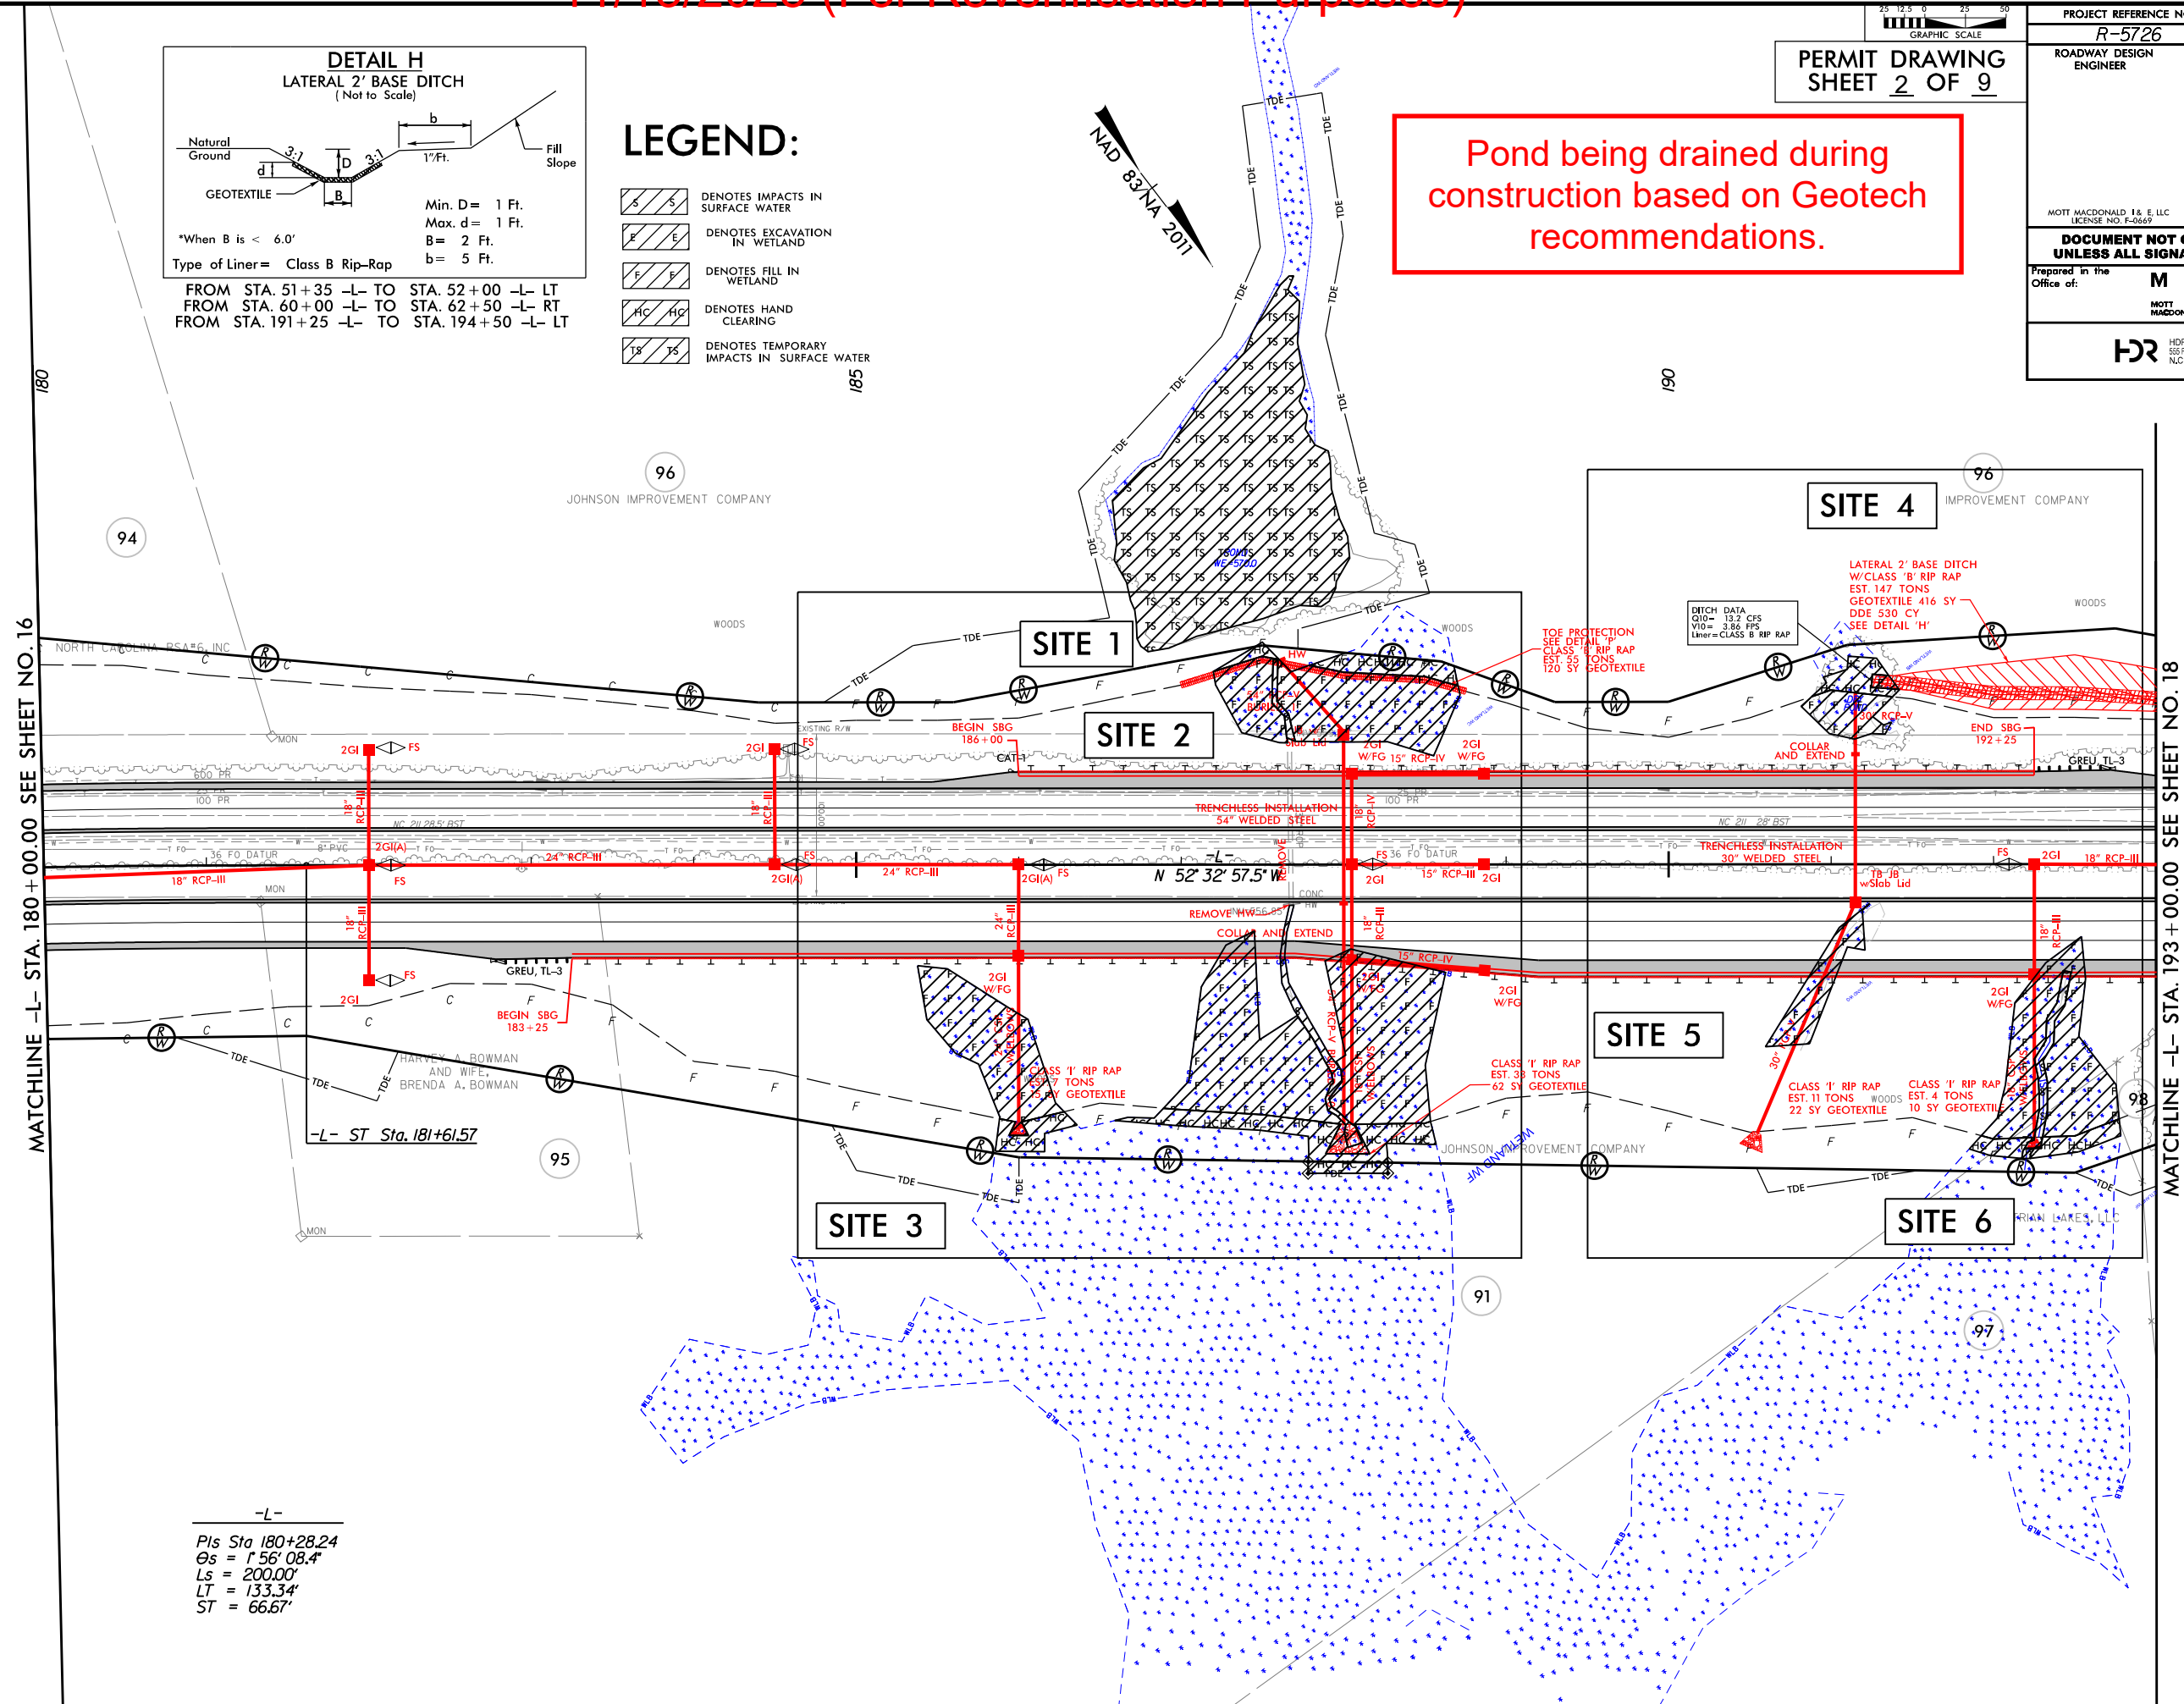


WATCHLINE -L- STA. 180+00.00 SEE SHEET NO. 16

MATCHLINE -L- STA. 193+00.00 SEE SHEET NO. 18

-L-


Pls Sta 180+28.24
 $\theta_s = 1^\circ 56' 08.4''$
 $L_s = 200.00'$
 $LT = 133.34'$
 $ST = 66.67'$

/27/2022
 ...\\Drawings\R5726-PRM_PSH.dgn
 \$\$\$USERNAME\$\$\$

 

PERMIT DRAWING
SHEET 3 OF 9

PROJECT REFERENCE NO.		SHEET NO.
R-5726		17
ROADWAY DESIGN ENGINEER	HYDRAULICS ENGINEER	
MOTT MACDONALD 1 & E, LLC LICENSE NO. F-0669		HDR ENGINEERING LICENSE NO. F-0116
DOCUMENT NOT CONSIDERED FINAL UNLESS ALL SIGNATURES COMPLETED		
Prepared in the Office of: M M PO Box 700 Fayetteville, NC 27526 MOTT MACDONALD www.mottmac.com/marfos		
HDR HDR Engineering, Inc. of the Carolinas 555 Fayetteville St., Suite 500 Raleigh, N.C. 27601 N.C.B.E.L.S. License Number: F-0116		

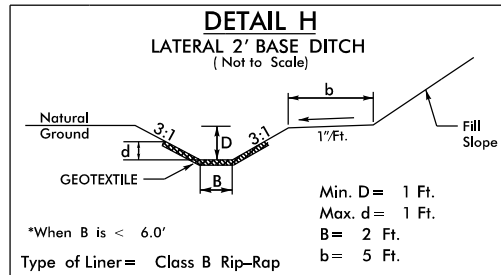

LEGEND:

- DENOTES IMPACTS IN SURFACE WATER
- DENOTES EXCAVATION IN WETLAND
- DENOTES FILL IN WETLAND
- DENOTES HAND CLEARING
- DENOTES TEMPORARY IMPACTS IN SURFACE WATER


Pond being drained during construction based on Geotech recommendations.

MATCHLINE -L- STA. 180+00.00 SEE SHEET NO. 16



MATCHLINE -L- STA. 193+00.00 SEE SHEET NO. 18



FROM STA. 51+35 -L- TO STA. 52+00 -L- LT
FROM STA. 60+00 -L- TO STA. 62+50 -L- RT
FROM STA. 191+25 -L- TO STA. 194+50 -L- LT

-L-
Pls Sta 180+28.24
θs = 1° 56' 08.4"
Ls = 200.00'
LT = 133.34'
ST = 66.67'

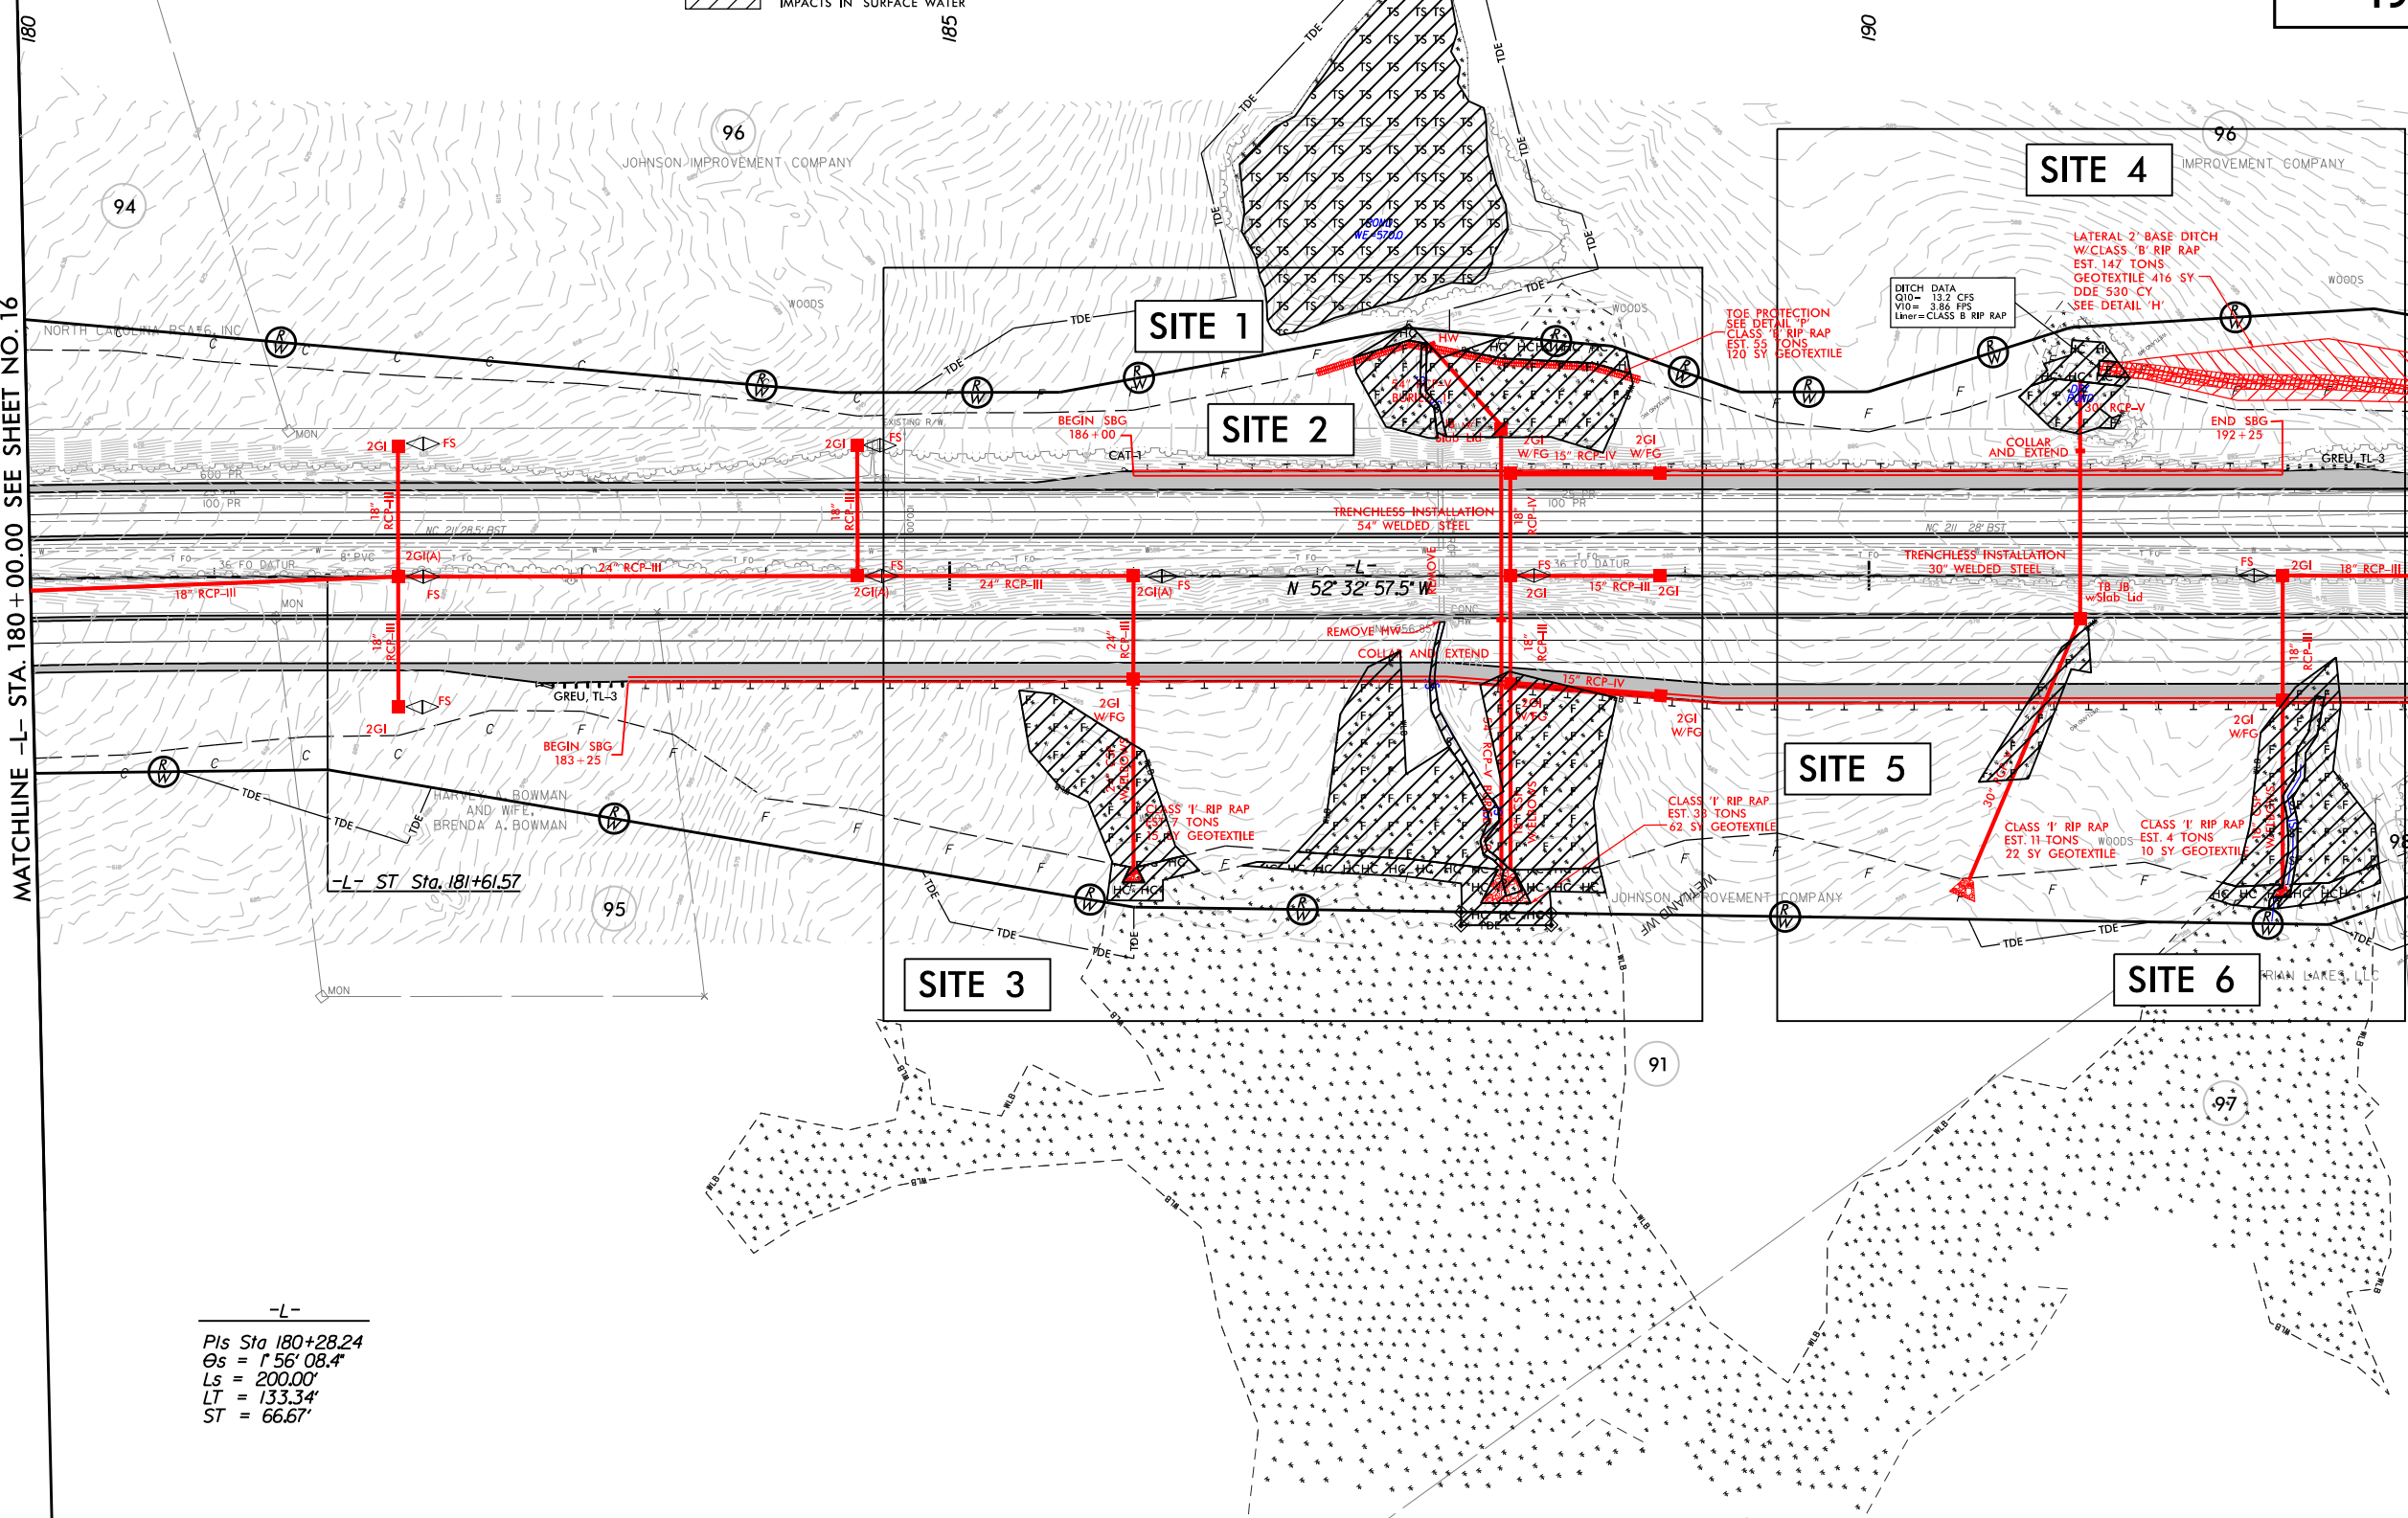

.../Drawings/R5726_PRM_PSH.dgn

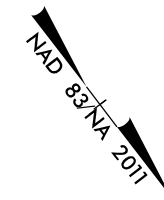 


  	DENOTES IMPACTS IN SURFACE WATER
	DENOTES FILL IN WETLAND
	DENOTES HAND CLEARING
	DENOTES TEMPORARY IMPACTS IN SURFACE WATER


6/23/16

0 5 10 0 5 10	PROJ. REFERENCE NO.	SHEET NO.
	R-5726	X-82

PERMIT DRAWING
SHEET 5 OF 9

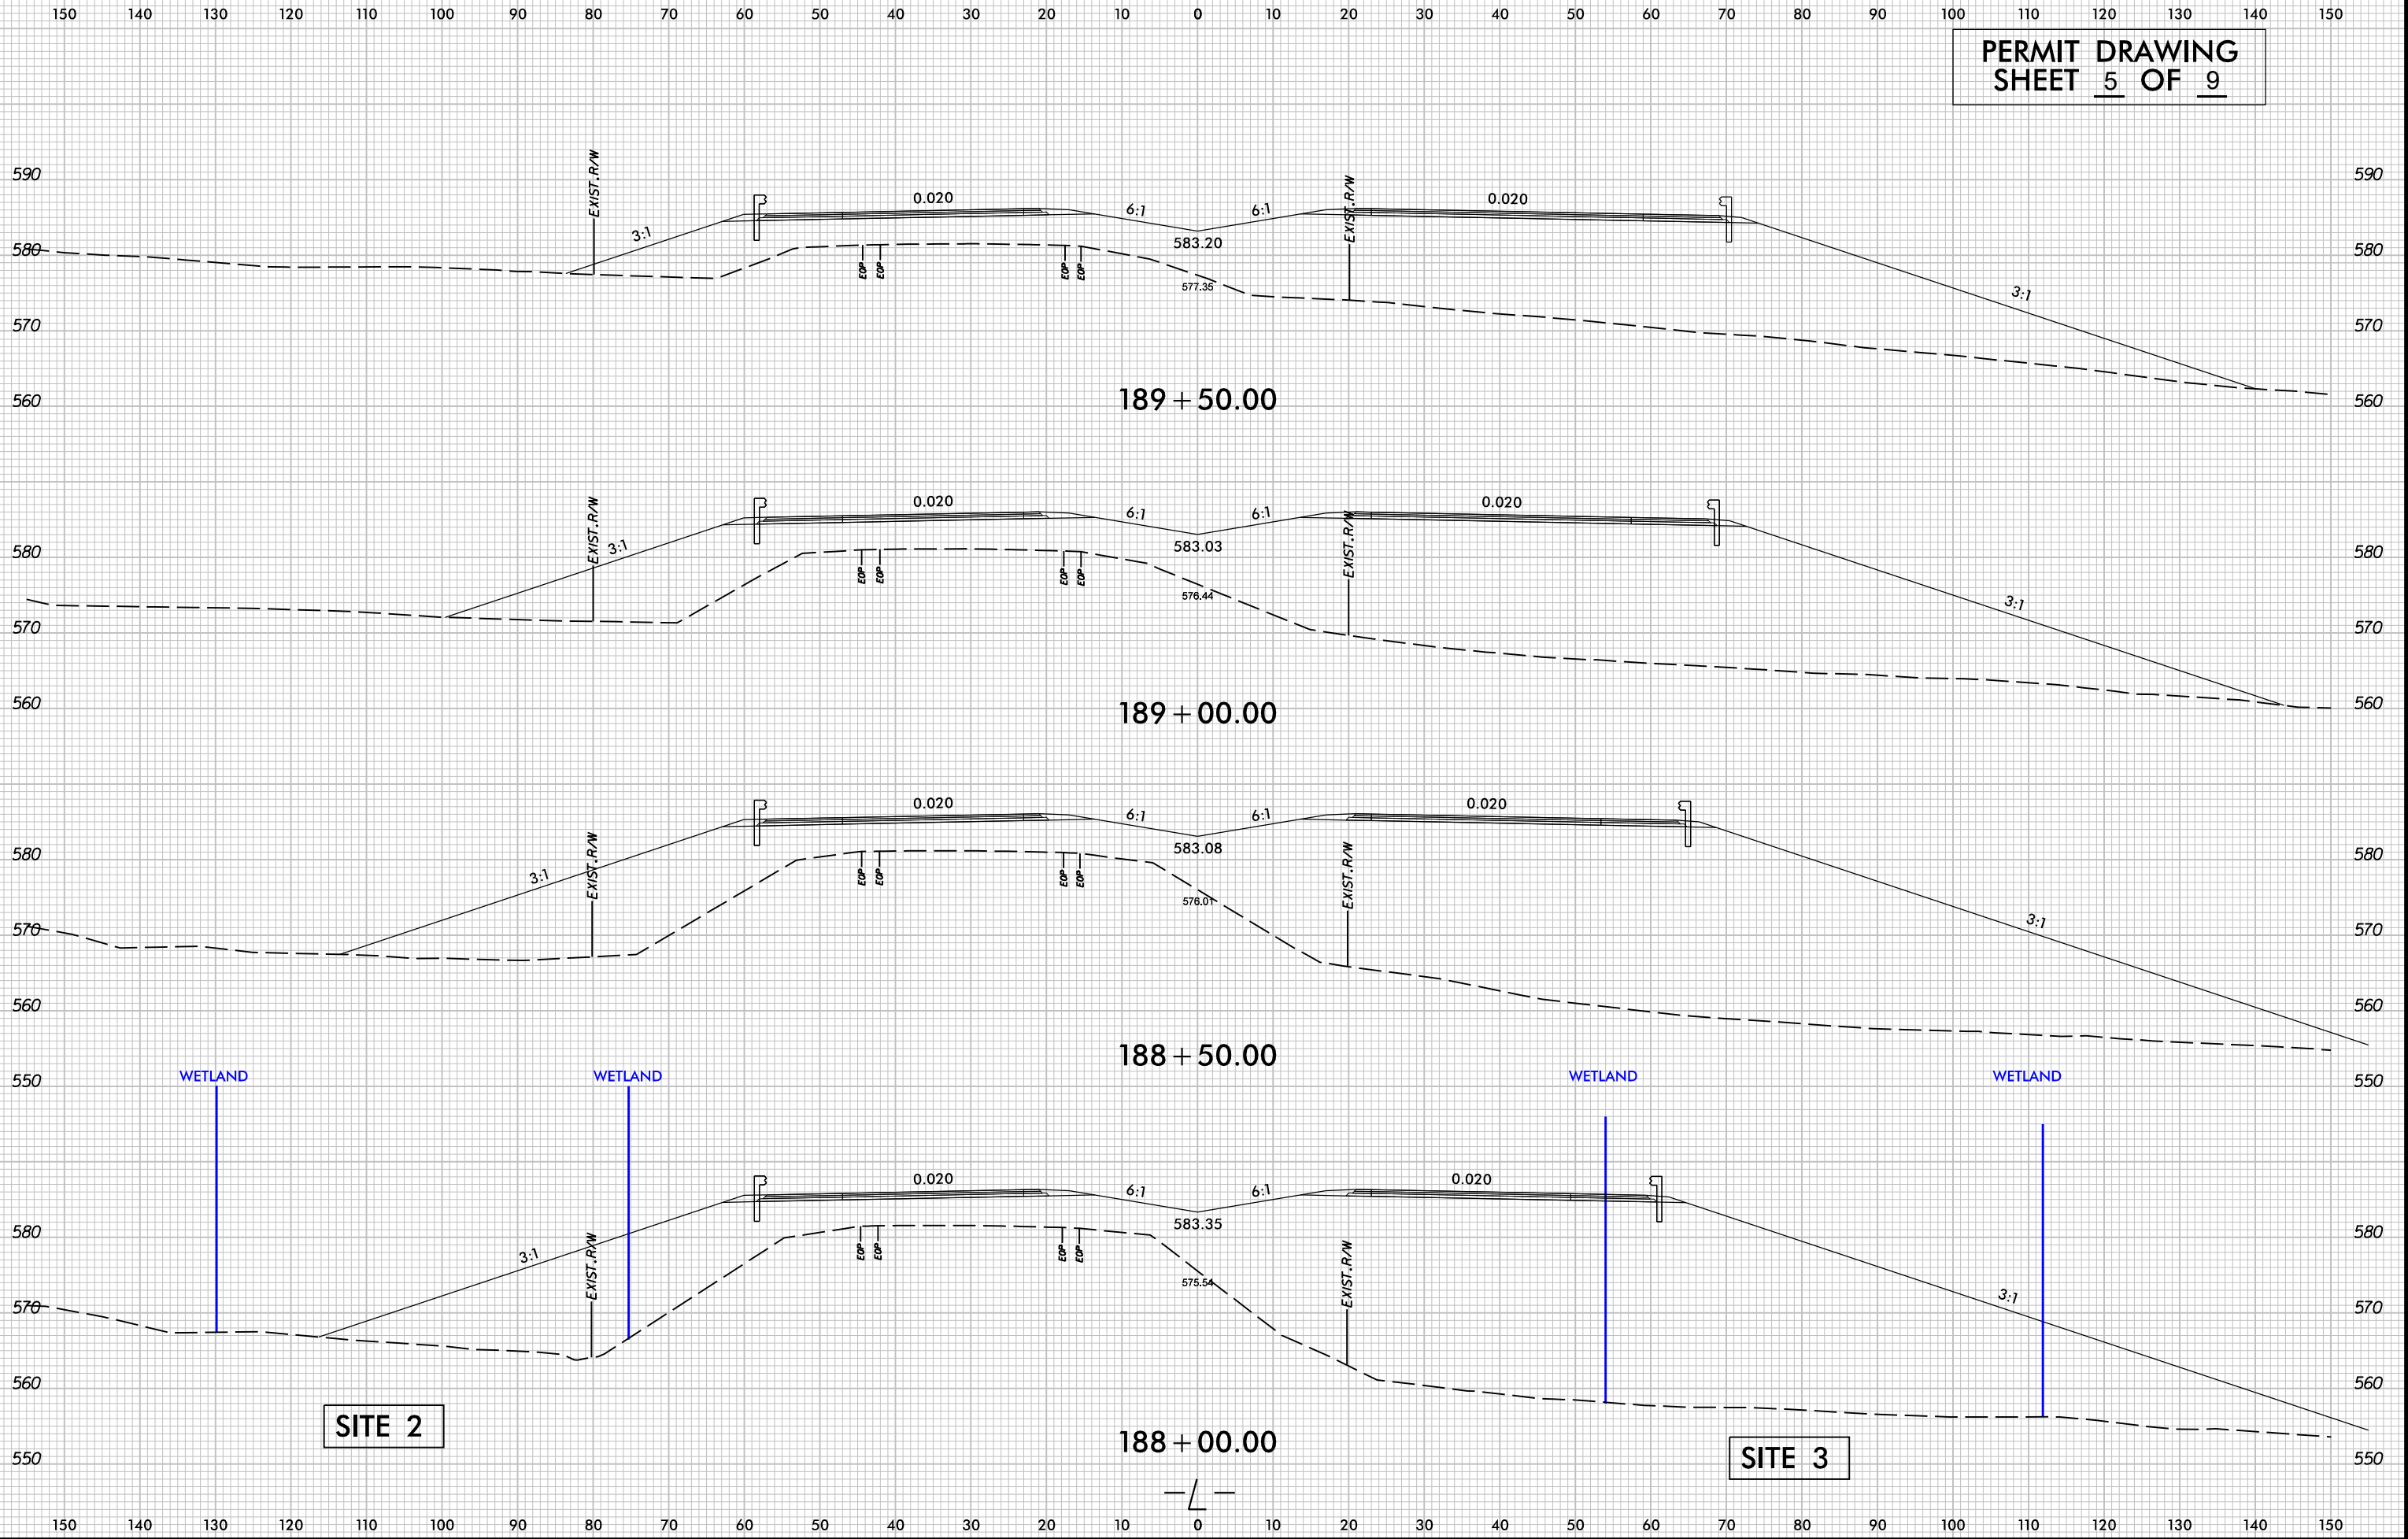






.../Drawings/R5726_PRM_PSH.dgn

 


96
IMPROVEMENT COMPANY



NAD 83/NA 2011

     	DENOTES IMPACTS IN SURFACE WATER
	DENOTES EXCAVATION IN WETLAND
	DENOTES FILL IN WETLAND
	DENOTES HAND CLEARING
	DENOTES TEMPORARY IMPACTS IN SURFACE WATER

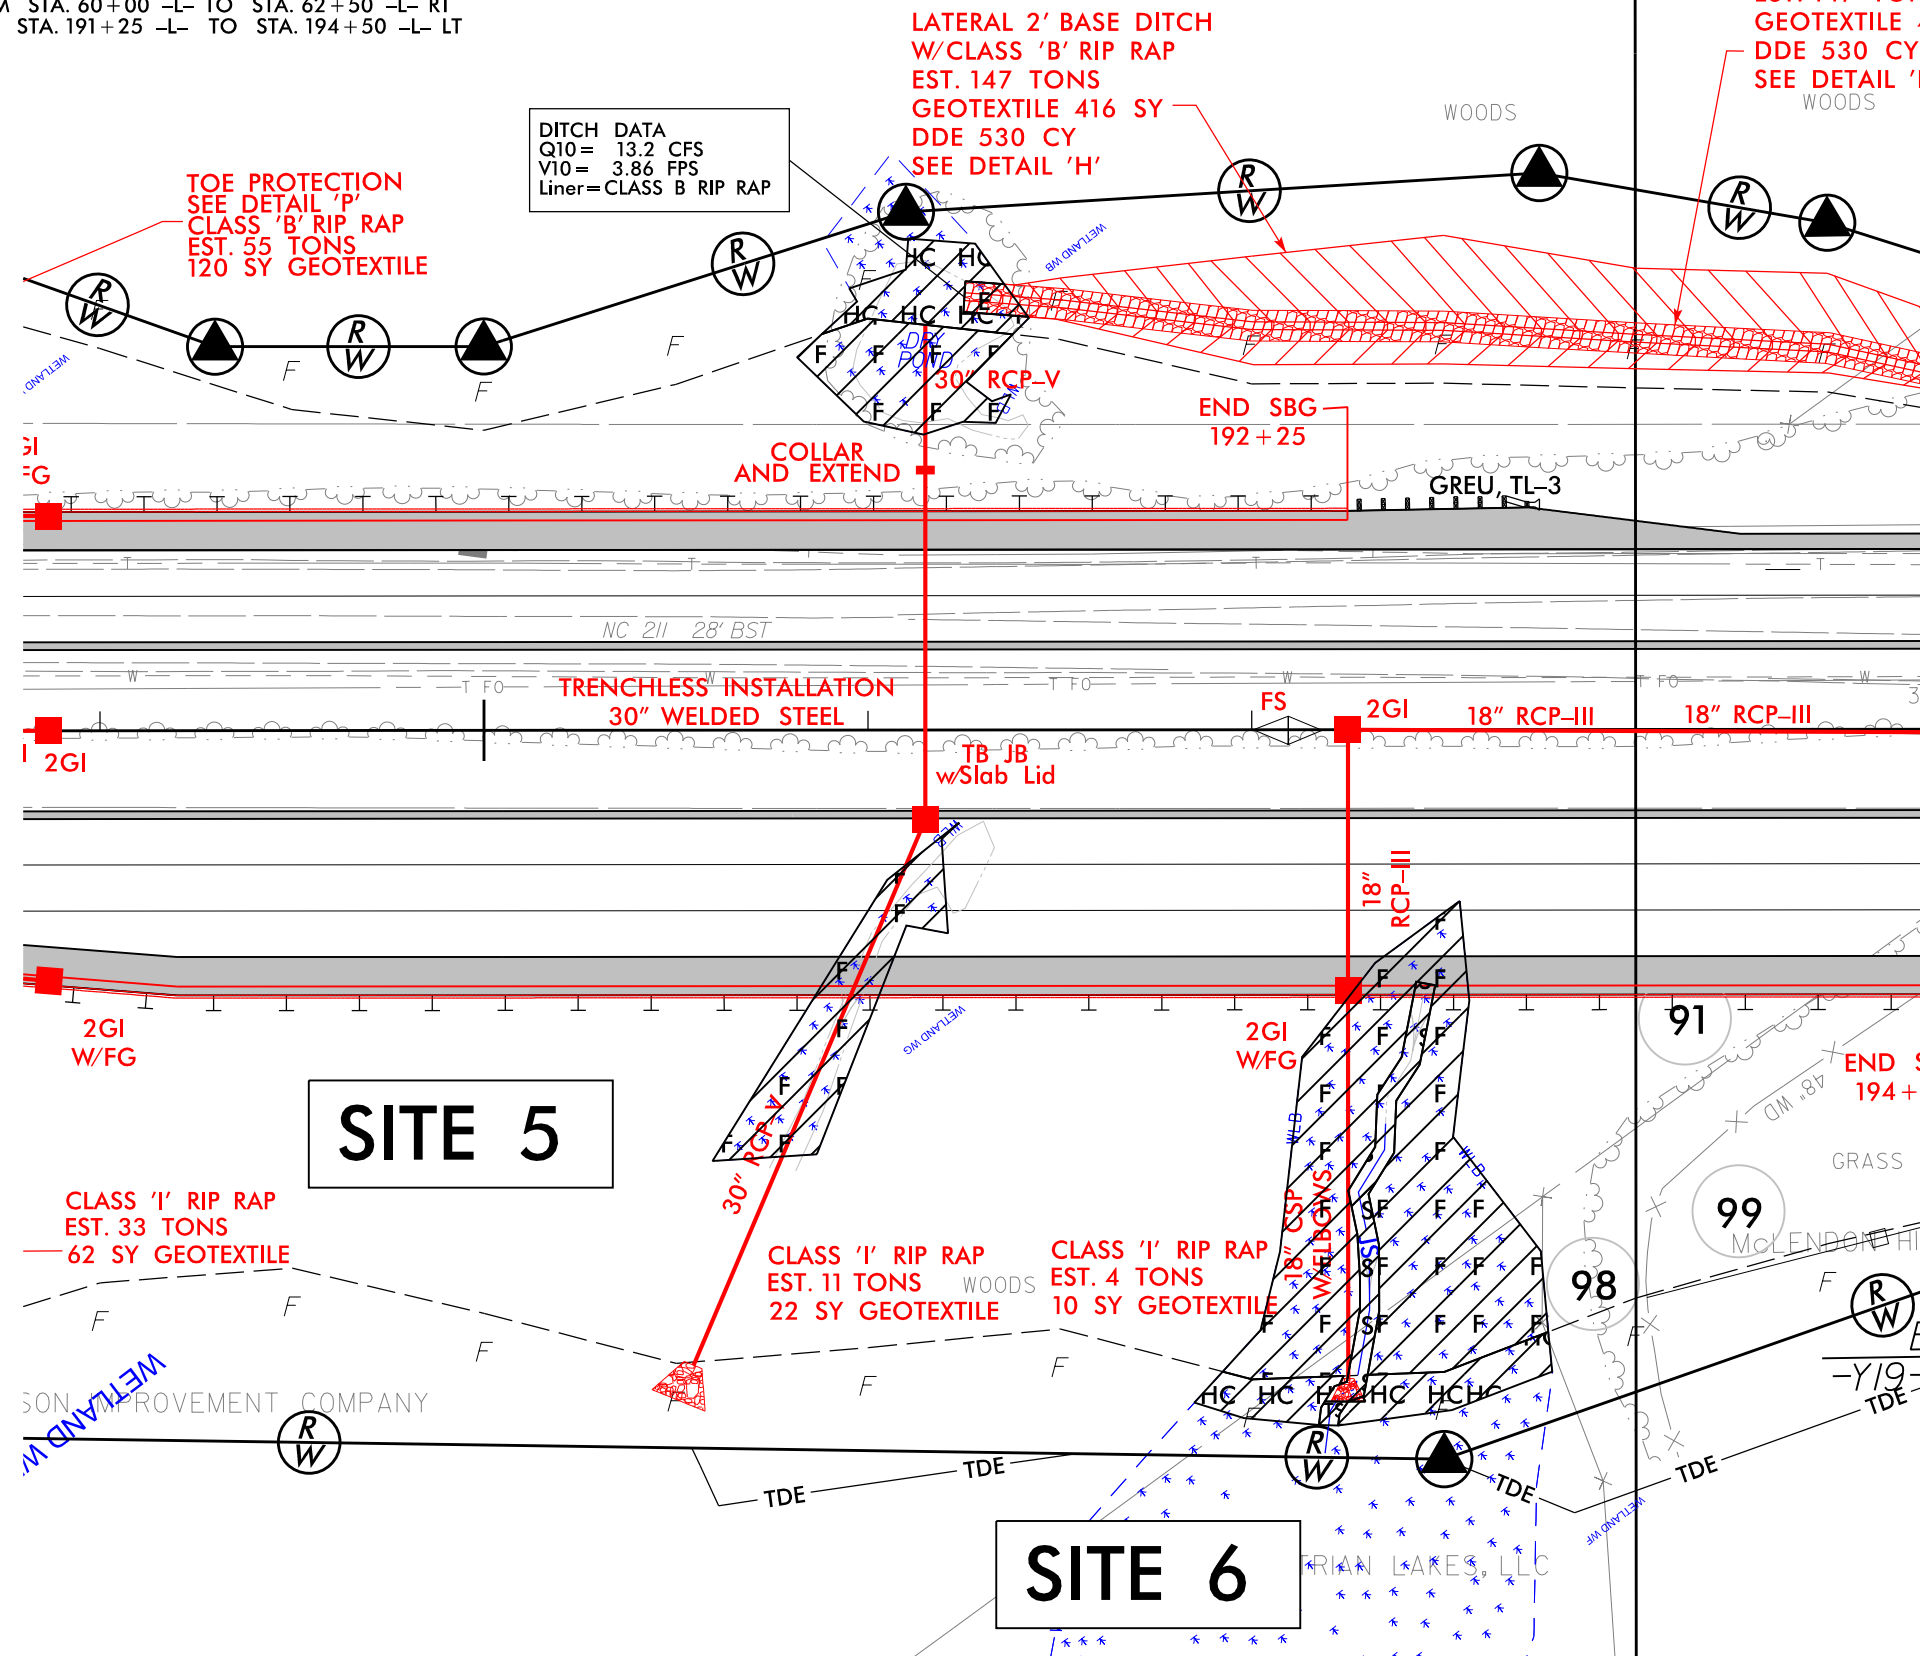


6/23/16



PROJ. REFERENCE NO.
R-5726

SHEET NO.
X-83

PERMIT DRAWING
SHEET 7 OF 9

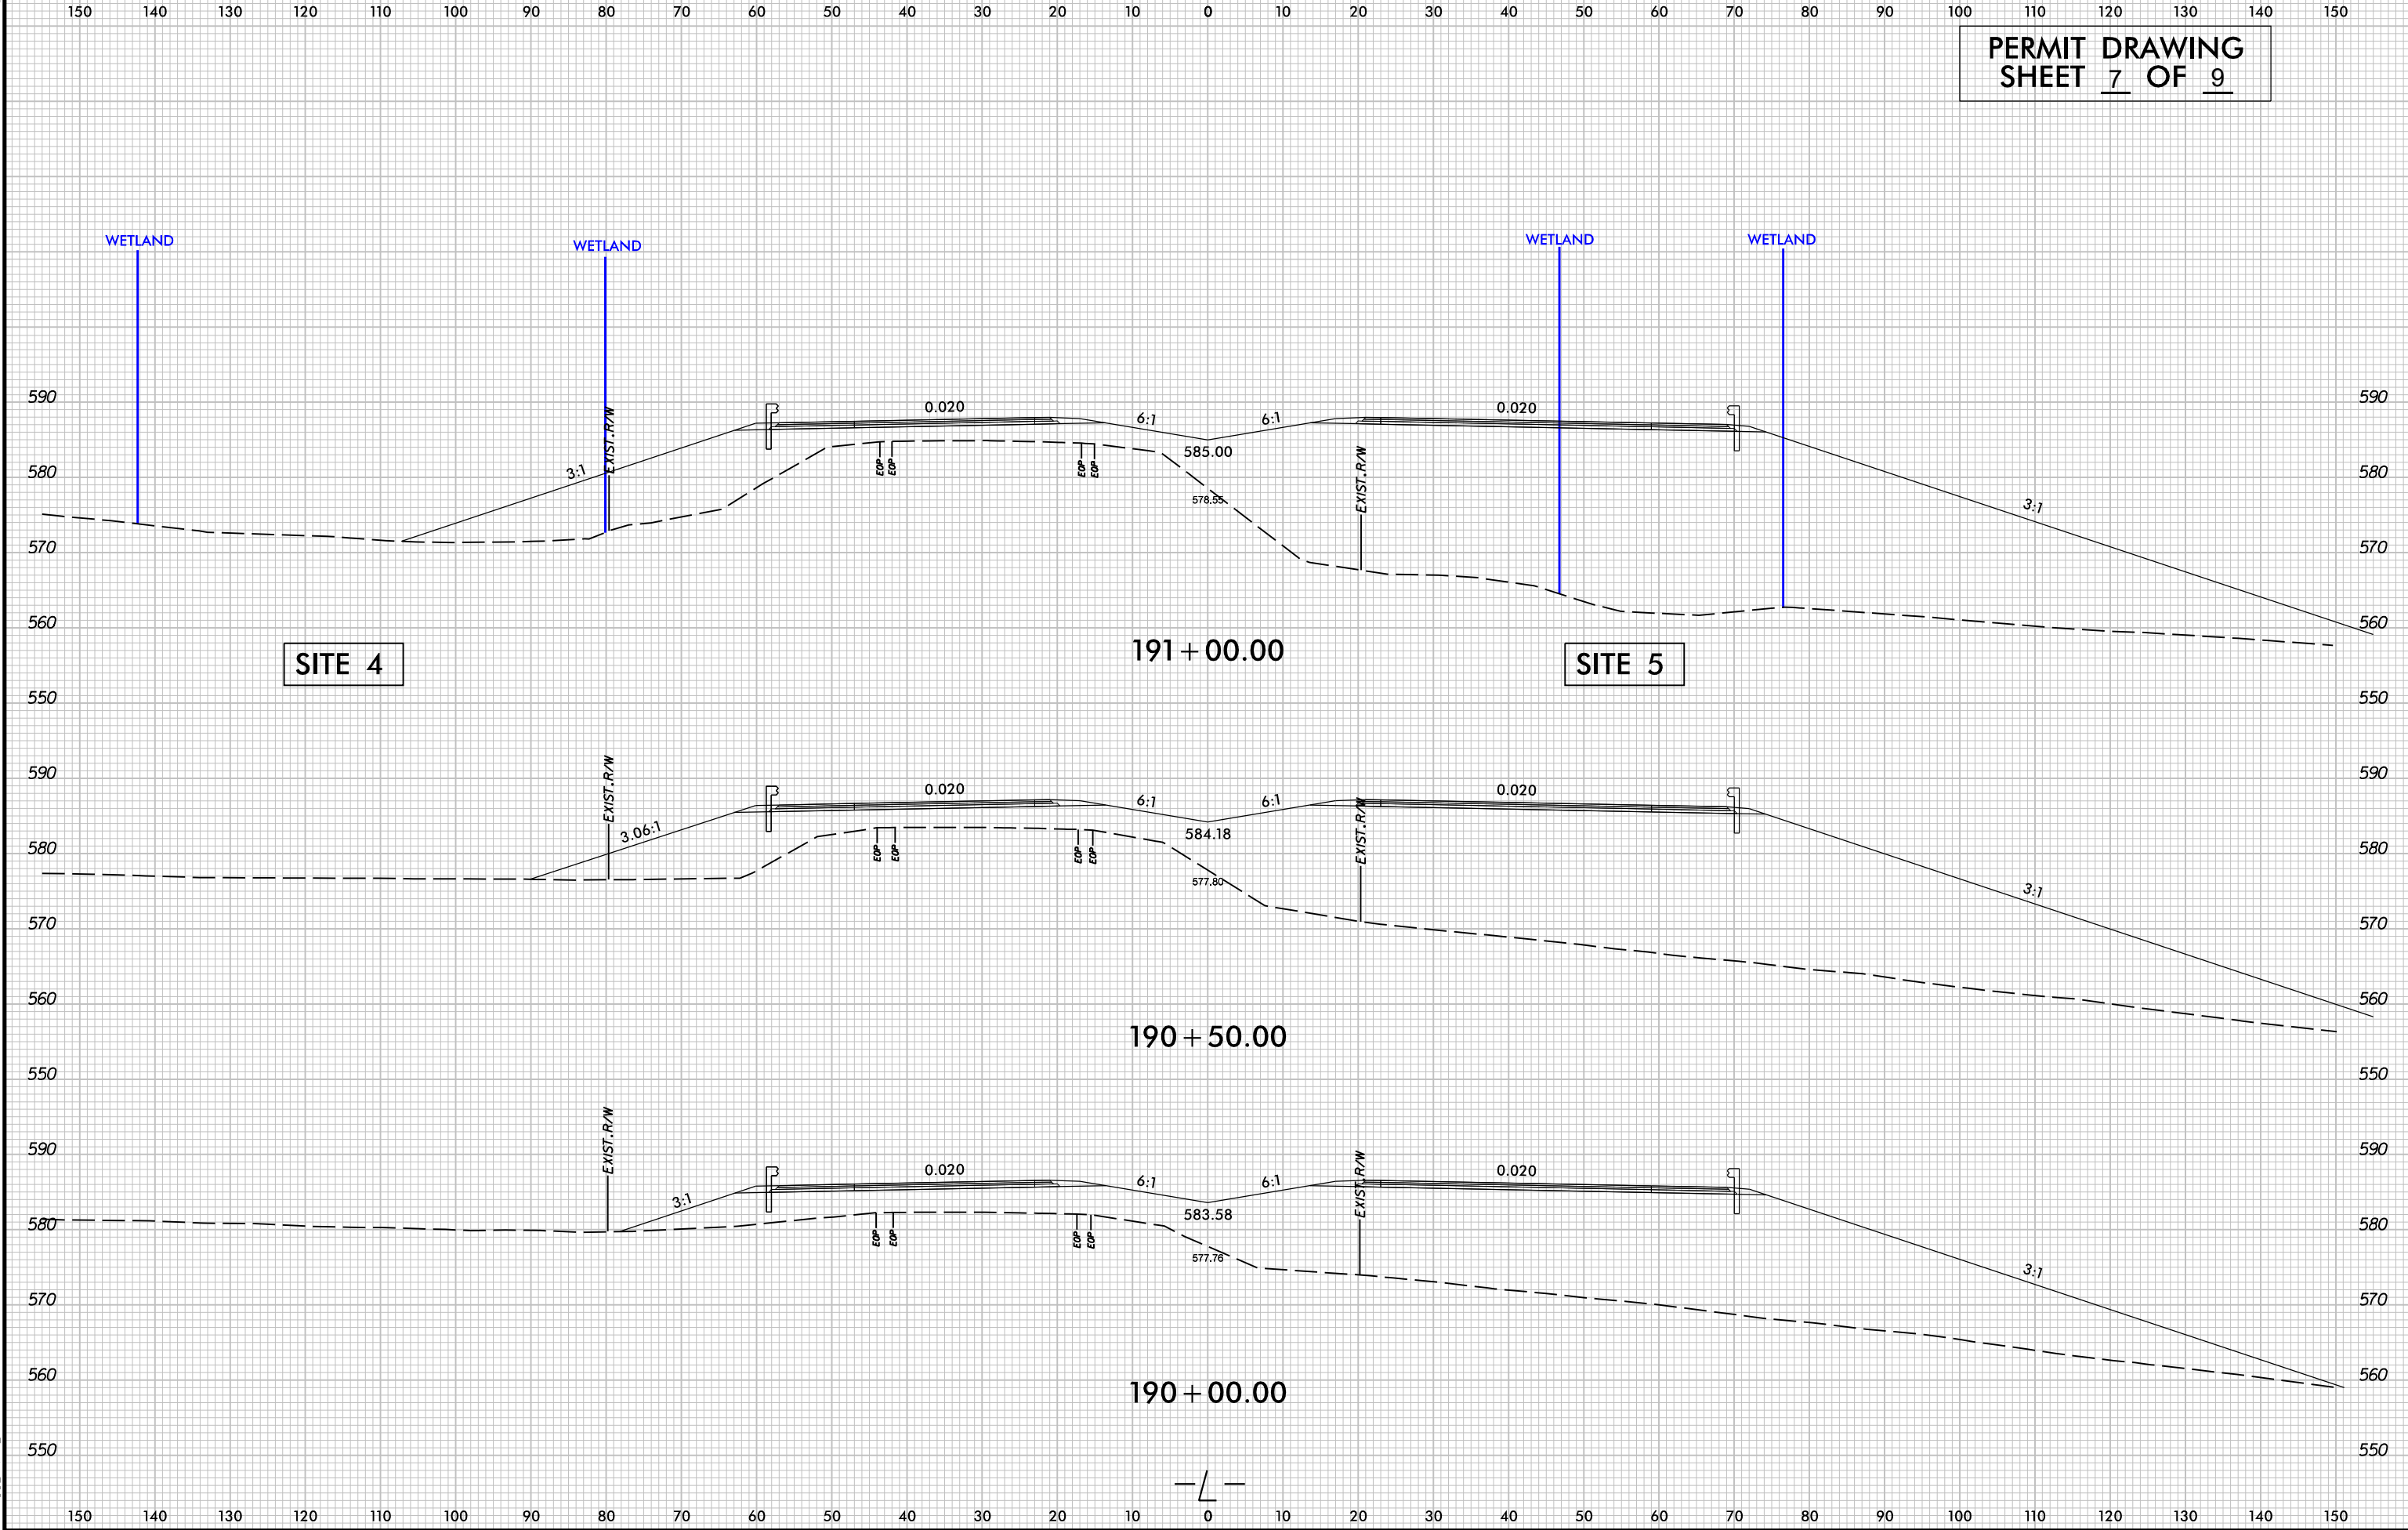


11/25/15 9:59 AM
3800075.dwg
SUBMITTAL

6/23/16

0 5 10 [Scale Bar]	PROJ. REFERENCE NO.	SHEET NO.
	R-5726	X-84

PERMIT DRAWING
SHEET 8 OF 9

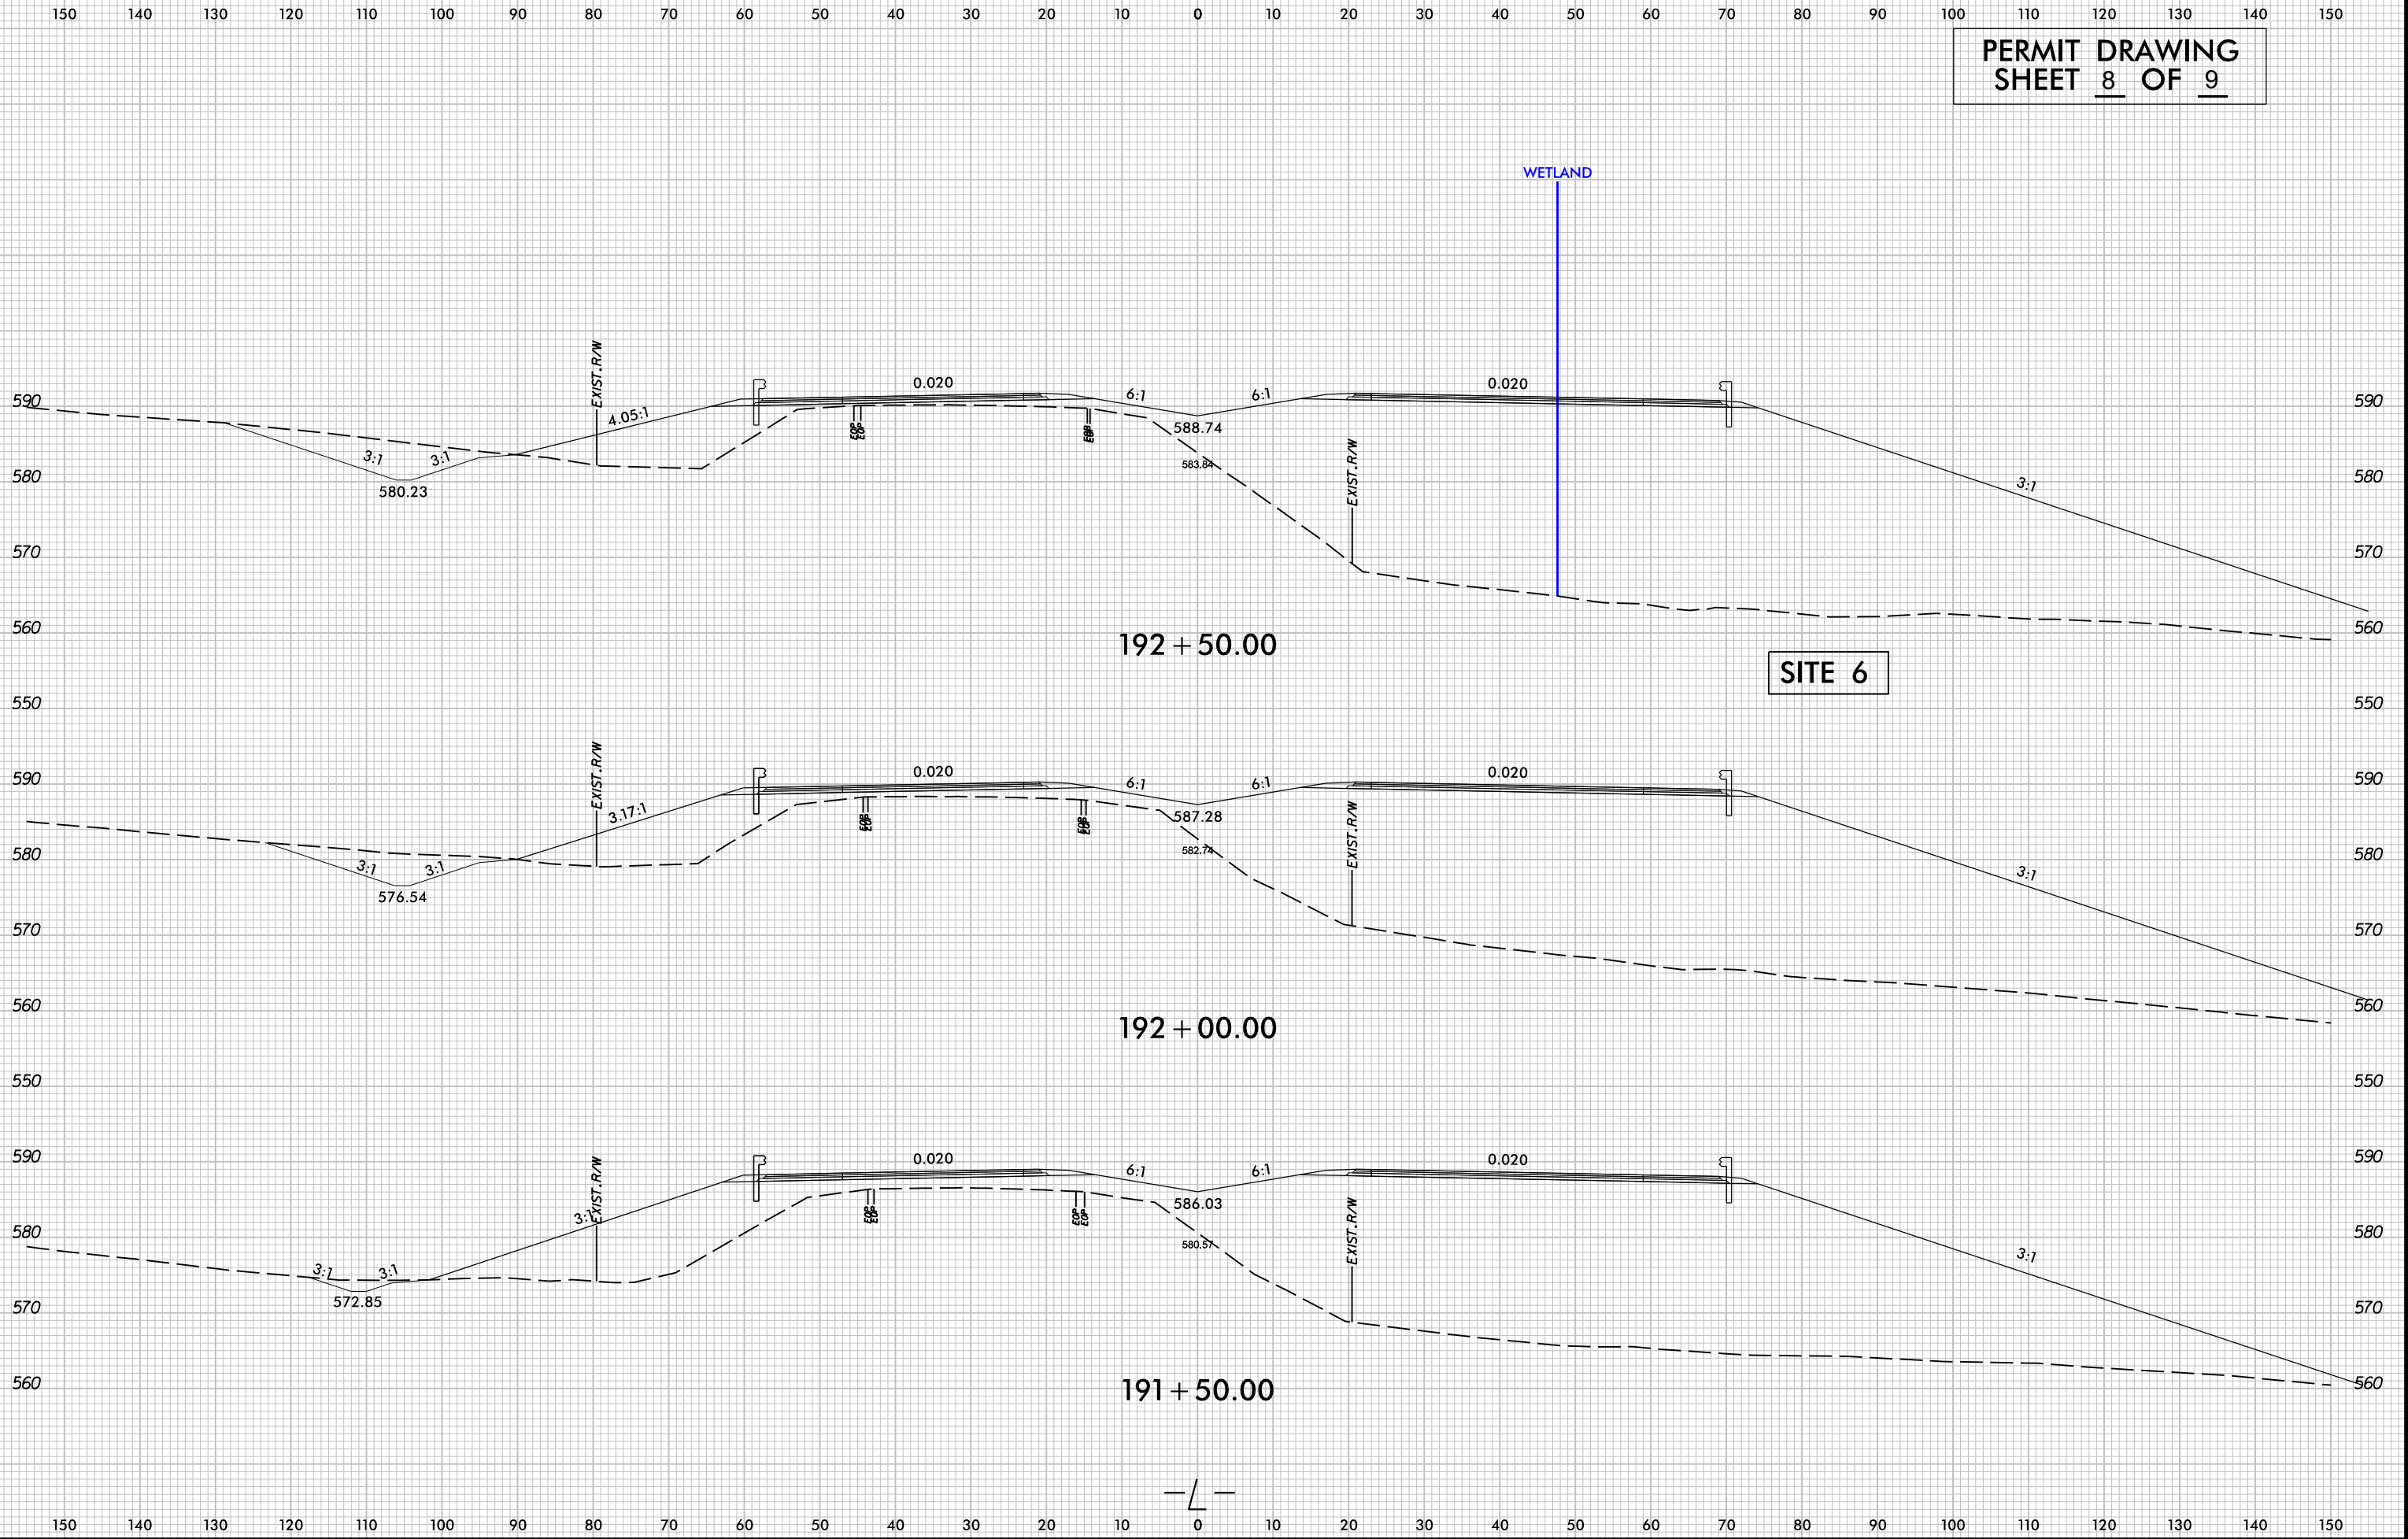

11/29/15 AM
380025.dwg
SUBMITTAL

WETLAND AND SURACE WATER IMPACTS SUMMARY												
			WETLAND IMPACTS					SURFACE WATER IMPACTS				
Site No.	Station (From/To)	Structure Size / Type	Permanent Fill In Wetlands (ac)	Temp. Fill In Wetlands (ac)	Excavation in Wetlands (ac)	Mechanized Clearing in Wetlands (ac)	Hand Clearing in Wetlands (ac)	Permanent SW impacts (ac)	Temp. SW impacts (ac)	Existing Channel Impacts Permanent (ft)	Existing Channel Impacts Temp. (ft)	Natural Stream Design (ft)
1	186+58/188+04 LT	** Draining Pond							0.43			
2	187+20/188+72 LT	Roadway Fill/ 54" RCP-V	0.14				0.03	0.02		215		
3	185+38/188+63 RT	Rdwy Fill/ 54" RCP-V/18" CSP	0.38				0.07					
4	191+25/191+42 LT	Lateral Ditch			< 0.01							
4	190+82/191+42 LT	Roadway Fill/ 30" RCP-V	0.03				0.02					
5	190+60/191+24 RT	Roadway Fill/ 30" RCP-V	0.03									
6	191+85/192+78 RT	Roadway Fill/ 18" CSP	0.12				0.02	0.01	< 0.01	117	7	
TOTALS*			0.70		< 0.01		0.13	0.03	0.43	332	7	0

*Rounded totals are sum of actual impacts

NOTES:

* Totals above reflect Wetland WG being considered as a total take.

** Geotech recommendation to drain pond prior to construction.

There will be 0.02 acre of Temporary Fill in Wetlands in the Hand Clearing areas for Erosion Control measures

NC DEPARTMENT OF TRANSPORTATION
DIVISION OF HIGHWAYS

Moore County

R-5726

50218.1.1

SHEET

9

OF

9